



1 FOUNDATION AND FLOOR FRAMING PLAN  
SCALE: 1/4" = 1'-0"

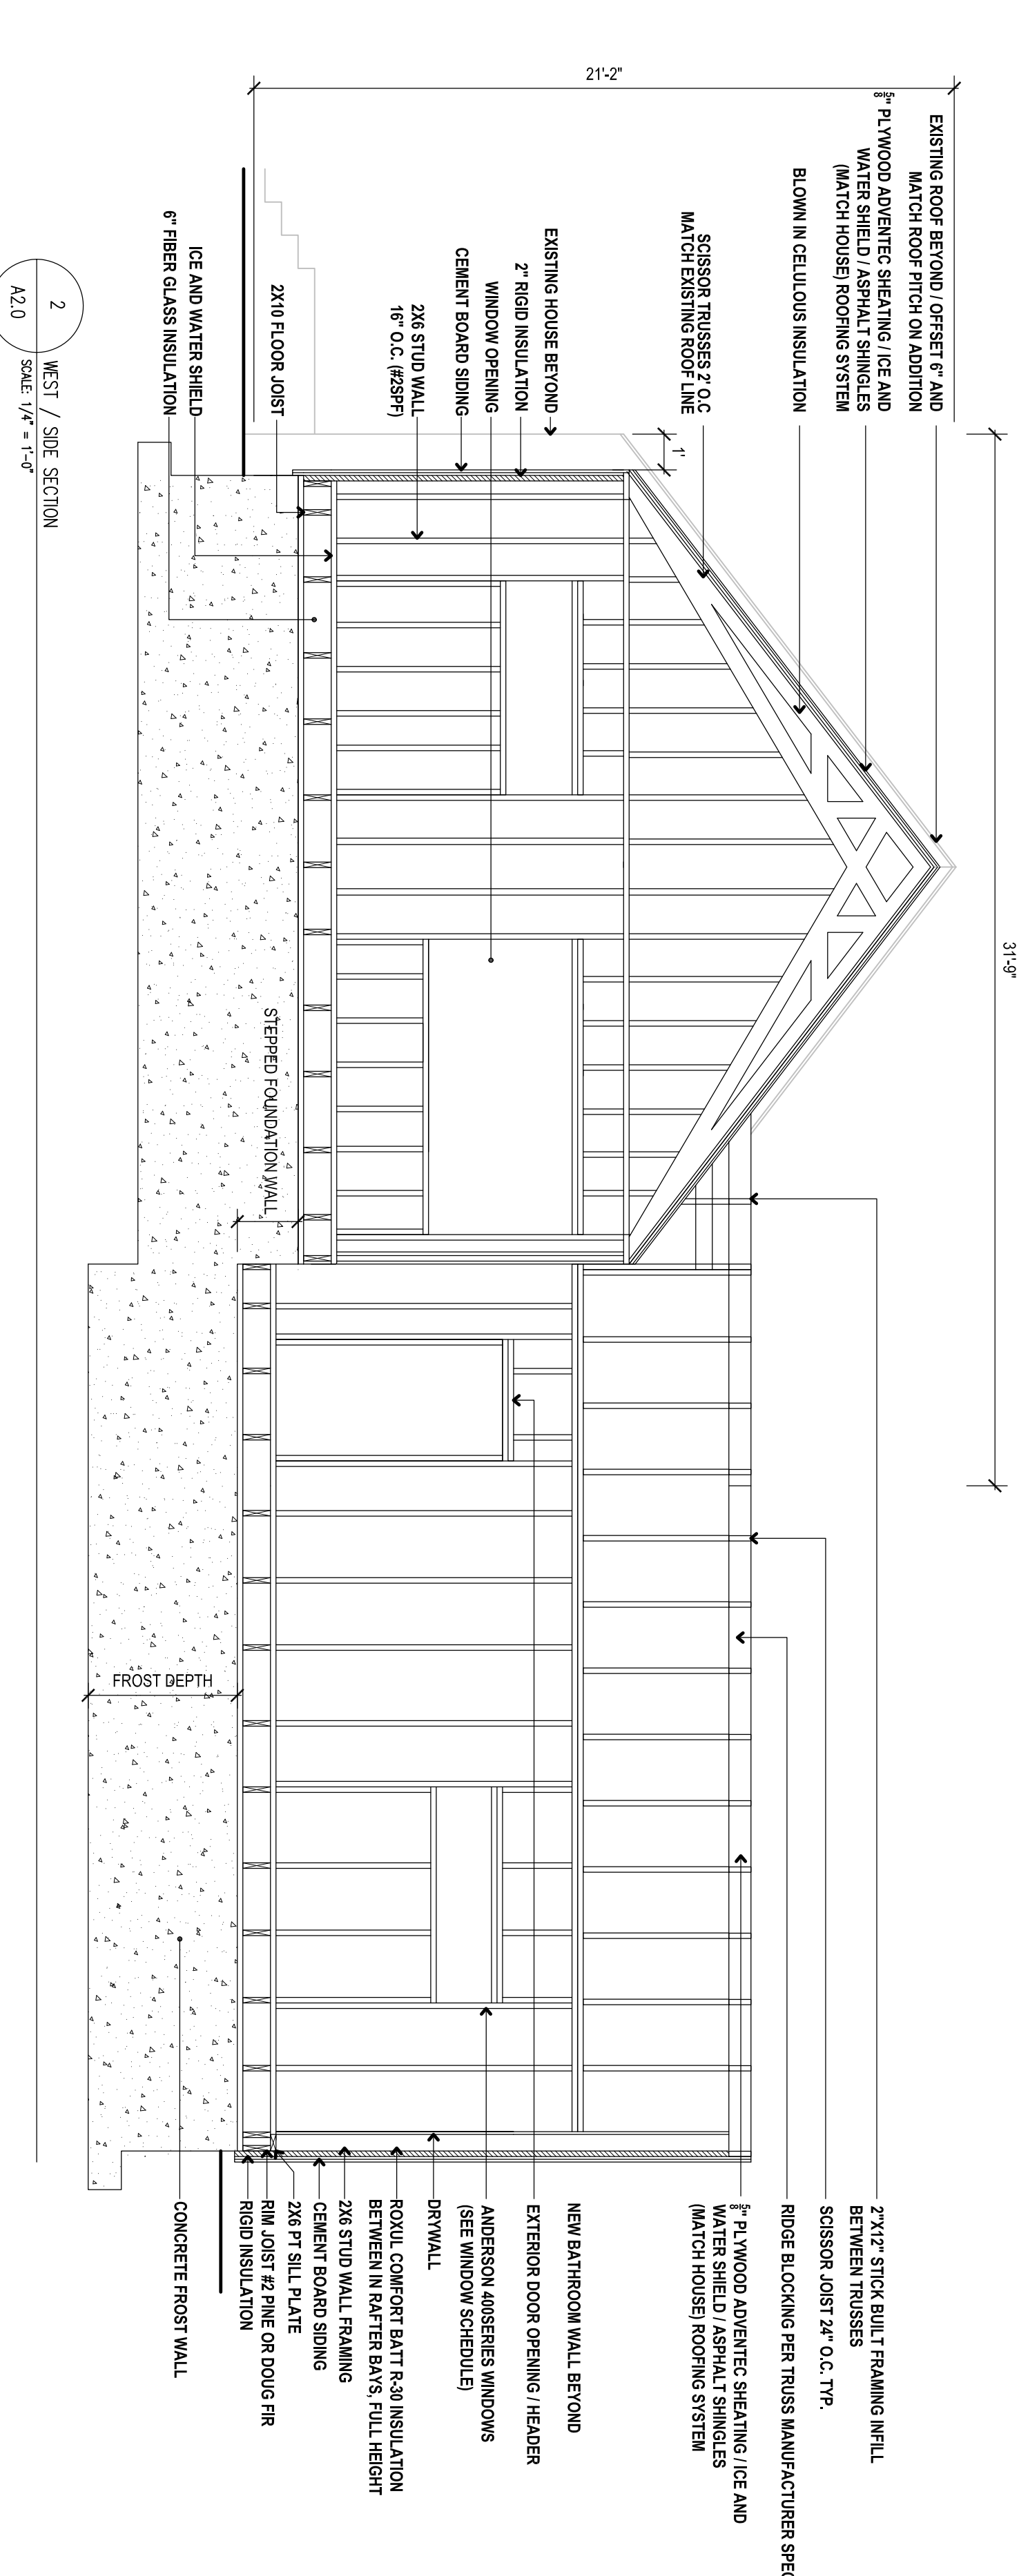

2 WEST / SIDE SECTION  
SCALE: 1/4" = 1'-0"

WINDOWS	Width	Height	Material	Type	Style	Color	Manufacturer	Series	Remarks
1	2'-11 15/16"	4'-4 13/16"	Vinyl/Wood	Casement	Grided	White	Anderson	400 Front	400 Front
2	2'-11 15/16"	4'-4 13/16"	Vinyl/Wood	Casement	Grided	White	Anderson	400 Side	400 Side
3	2'-11 15/16"	4'-4 13/16"	Vinyl/Wood	Casement	Grided	White	Anderson	400 Side (egress window)	400 Side
4	2'-11 15/16"	4'-4 13/16"	Vinyl/Wood	Casement	Grided	White	Anderson	400 Side	400 Side
5	2'-11 15/16"	4'-4 13/16"	Vinyl/Wood	Casement	Grided	White	Anderson	400 Side	400 Side
6	2'-11 15/16"	4'-4 13/16"	Vinyl/Wood	Casement	Grided	White	Anderson	400 Side	400 Side
7	2'-11 15/16"	4'-4 13/16"	Vinyl/Wood	Casement	Grided	White	Anderson	400 Side	400 Side
8	2'-11 15/16"	4'-4 13/16"	Vinyl/Wood	Casement	Grided	White	Anderson	400 Side	400 Side
9	2'-11 15/16"	4'-4 13/16"	Vinyl/Wood	Casement	Grided	White	Anderson	400 Side	400 Side
10	2'-11 15/16"	4'-4 13/16"	Vinyl/Wood	Casement	Grided	White	Anderson	400 Side	400 Side
11	5'-11 7/8"	2'-4 3/8"	Vinyl/Wood	Casement	None	White	Anderson	400 Side	400 Side
12	24 1/2"	46"	Vinyl/Wood	Awning	None	White	Anderson	400 Sky/light	400 Sky/light
13	24 1/2"	46"	Vinyl/Wood	Awning	None	White	Anderson	400 Sky/light	400 Sky/light
DOORS									
1	2'-6"	6'-8"	Steel	Exterior	Grided	White	ThermaTru	Tradition	Side
2	2'-6"	6'-8"	Wood	Rocket	N/A	White	Johnson	1300	Bathroom

WINDOW AND DOOR SCHEDULE

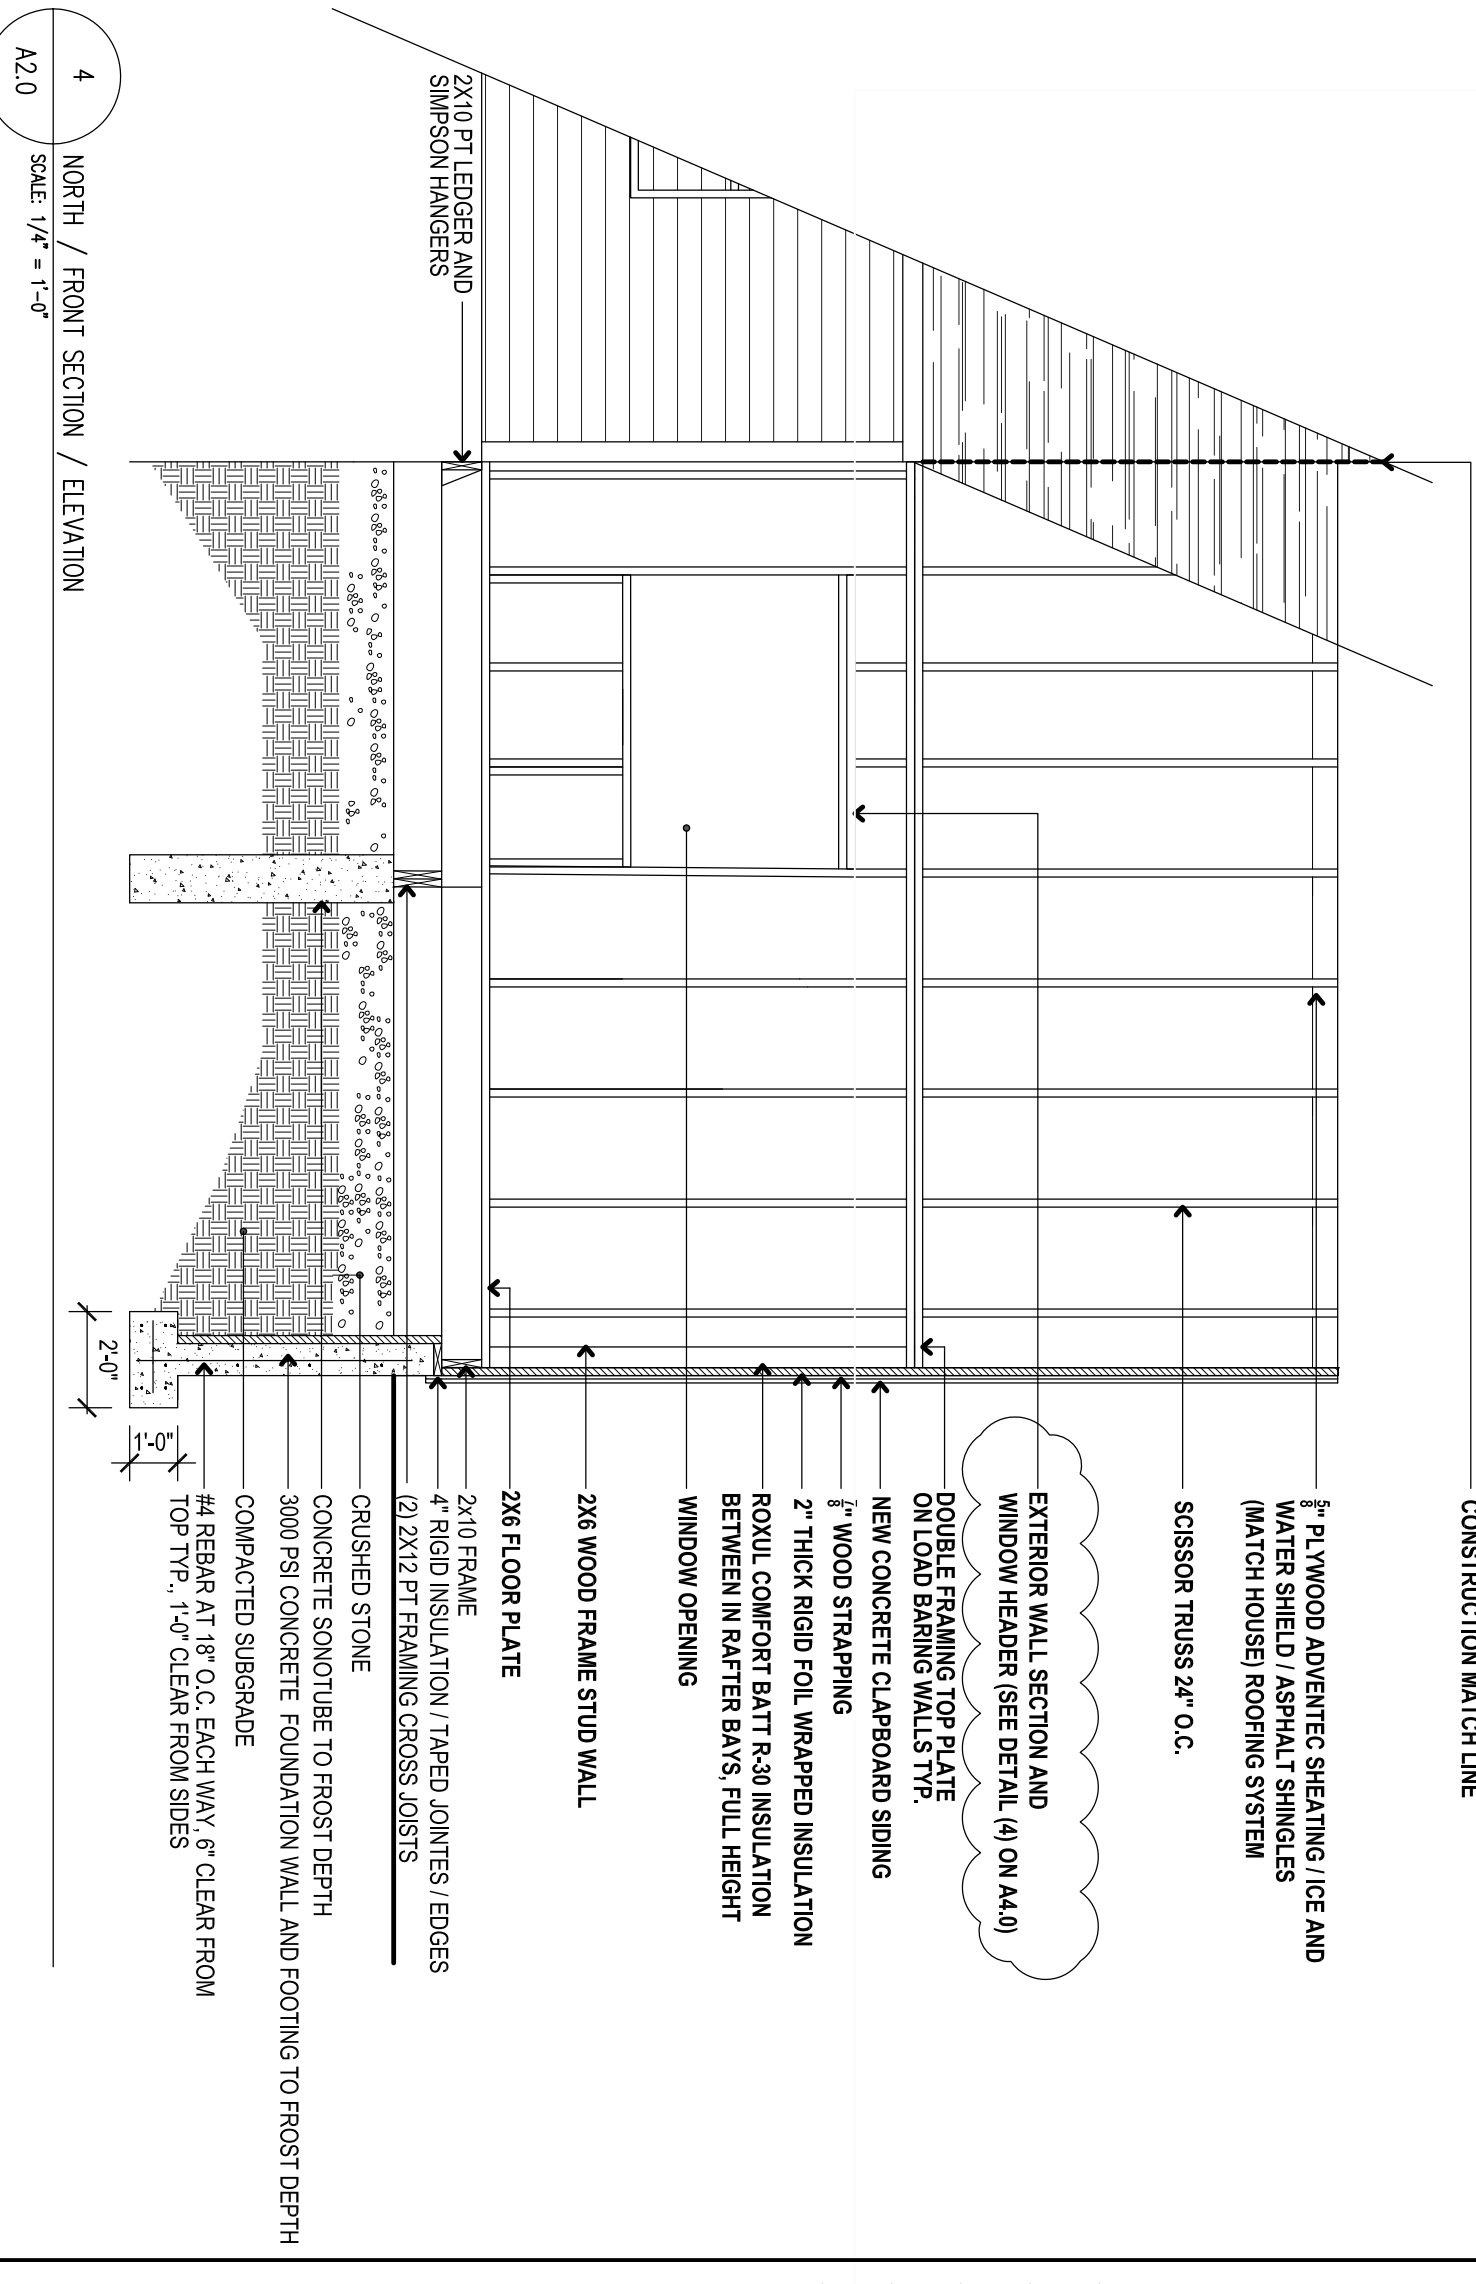

4 NORTH / FRONT SECTION / ELEVATION  
SCALE: 1/4" = 1'-0"

# WELLWOOD RESIDENCE

43 WELLWOOD ROAD  
PORTLAND, MAINE

Soren denHord Design Studio  
43 Wellwood Road  
Portland, ME  
04103  
T: 207-400-2450  
E: soren@sorendenhd.com

No.	Revision	Date
1	REFINE PERISNS	160814
2	REFINE PERISNS	160821
3	PERMIT AMENDMENT	161027

Revisions:  
date: MAY 18, 2016  
scale: As Noted  
drawn: XX  
checked: XX

# A2.0

FRAMING PLAN / SECTION