

Front Elevation



Rear Elevation

PFS Corporation
 Northeast Region
APPROVED
 H Raup - 3
 3/3/17
 Approval limited to
 Factory Built Portion


Deraspe Residence by Coastal Builders

Note: Any drawings, concepts or designs created by Prestige Homes Inc. are the sole property of Prestige Homes Inc. and are subject to copyright protection under the Canadian Intellectual Property Act. Any attempt at utilizing a design, part of a design, or concept without express written permission is strictly prohibited.

WINDOW GUARDS
 BY BUILDER ON SITE

19 INCHES BETWEEN
 FINISHED FLOOR &
 BOTTOM OF GLASS EDGE
 @ ALL 64" WINDOWS

Revision Date Feb. 28/17	Elevations	Revision by AG
		R12859AB1H
	12827A	
Prestige Homes Inc. 14 Industrial Drive Sussex, New Brunswick E4E-2B8 Phone: (506)433-9130 Fax: (506)433-9141		
prestige <i>We're built differently.</i> HOMES		
Drawn By AG	Original Date May 27/16	Scale 3/16" = 1' - 0"
Sheet No.	—	

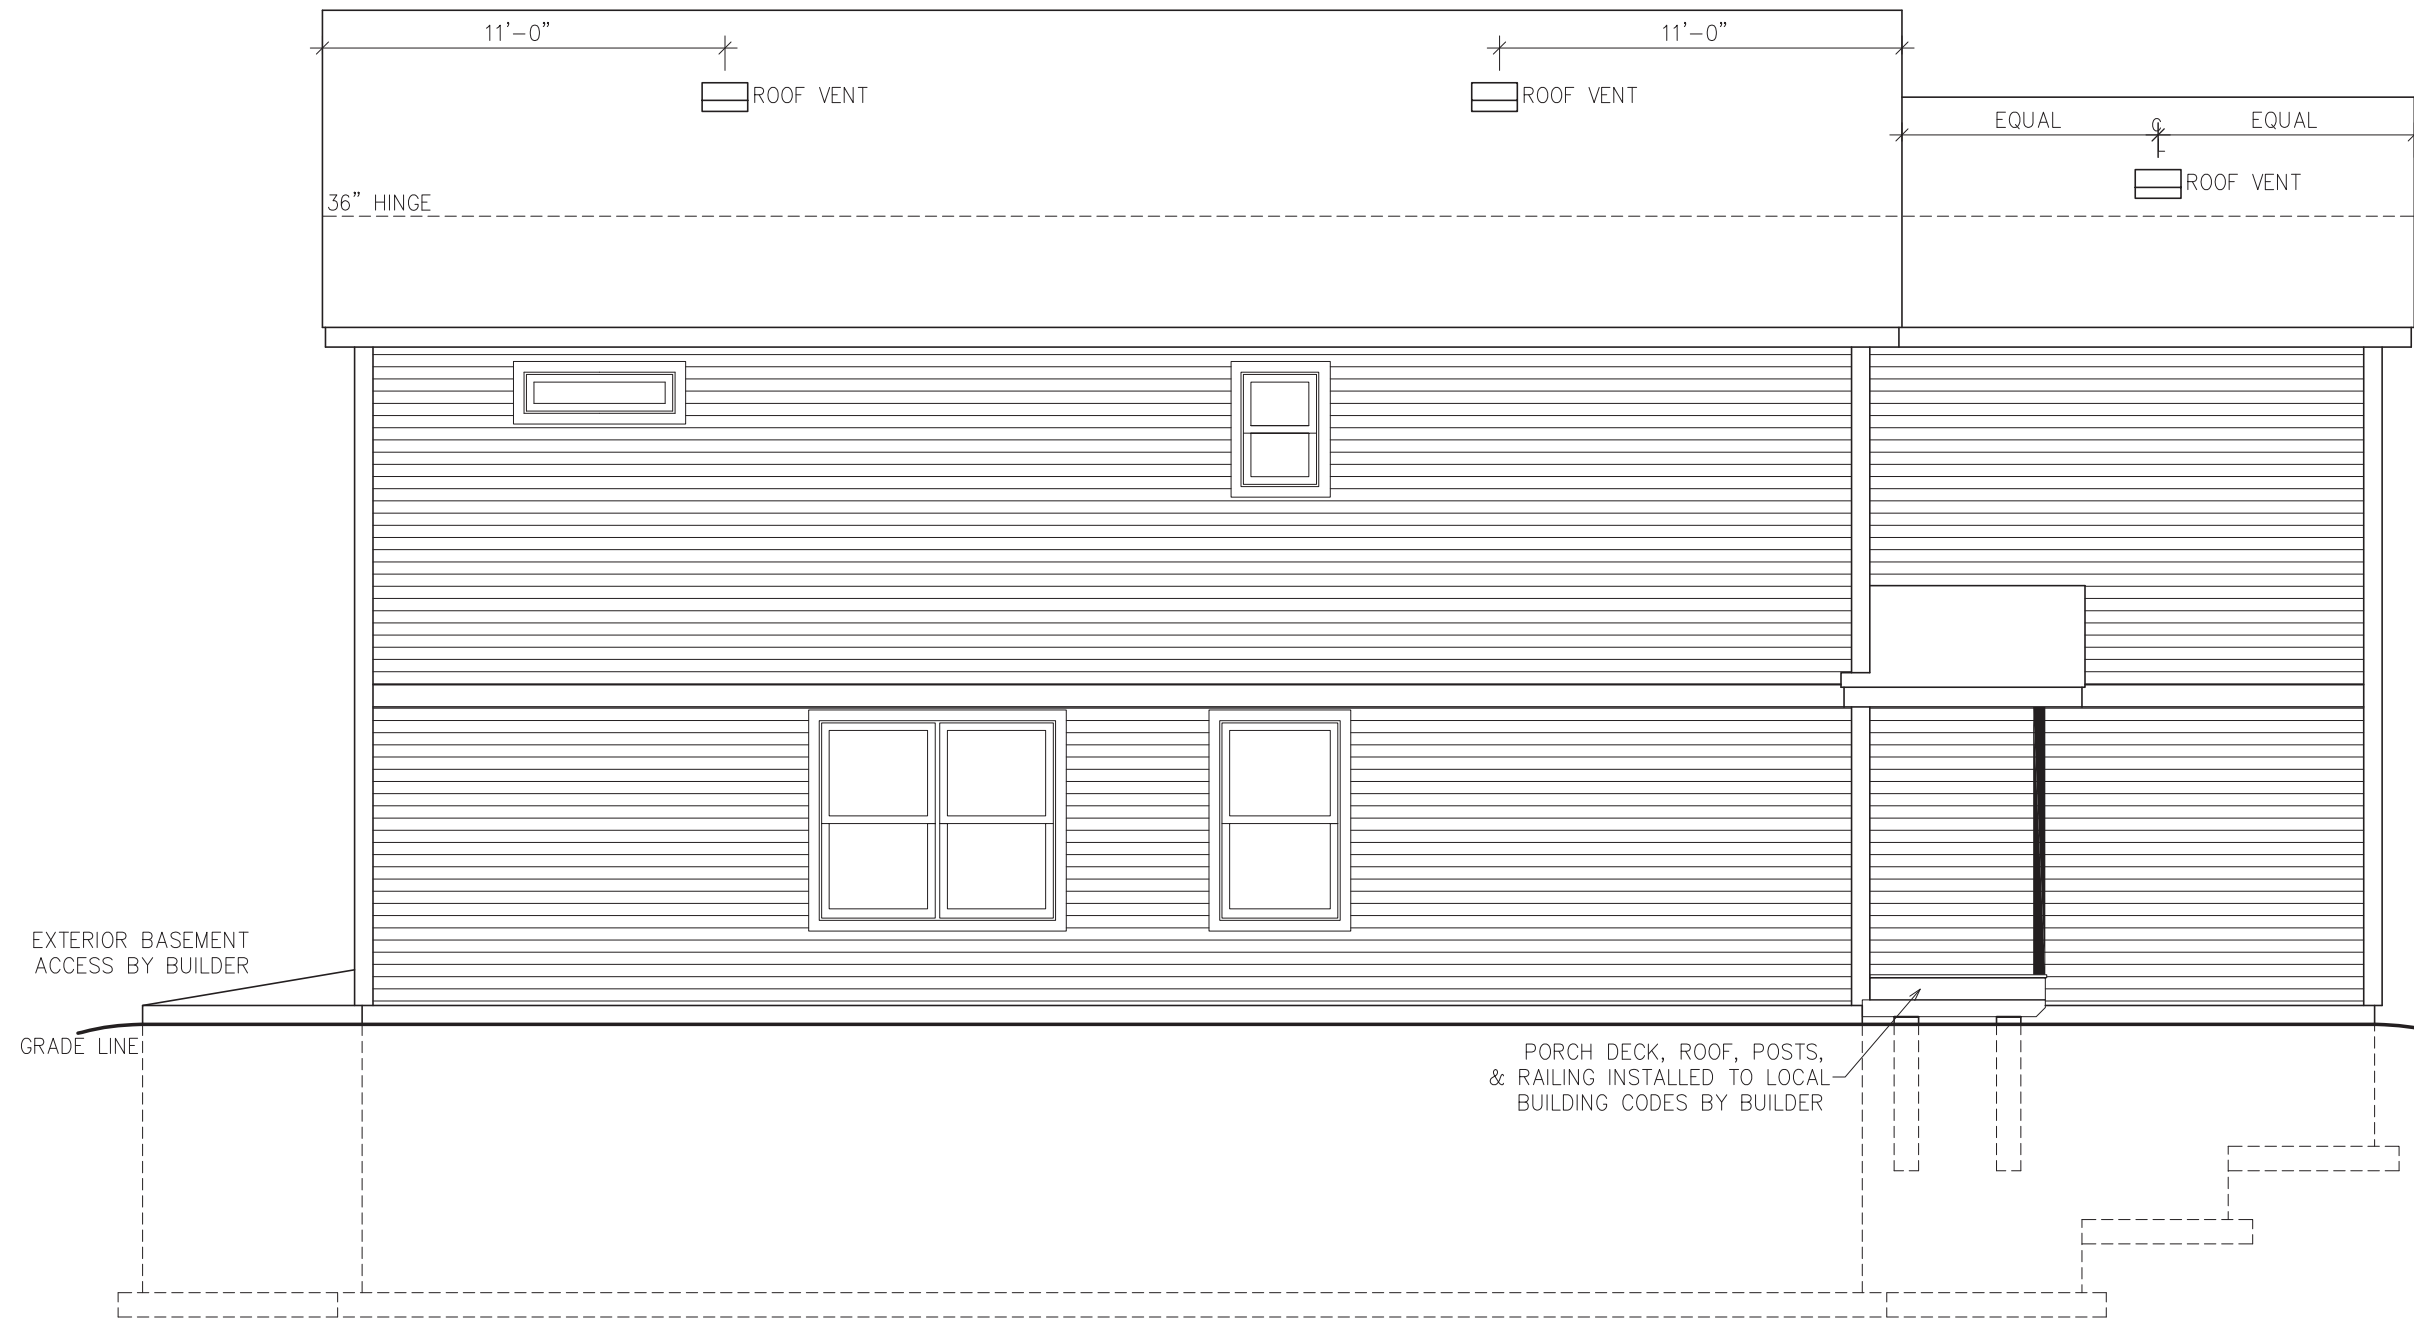

Left Elevation

PFS Corporation
 Northeast Region
APPROVED
 H Raup - 3
 3/3/17
**Approval limited to
 Factory Built Portion**


Deraspe Residence by Coastal Builders

Note: Any drawings, concepts or designs created by Prestige Homes Inc. are the sole property of Prestige Homes Inc. and are subject to copyright protection under the Canadian Intellectual Property Act. Any attempt at utilizing a design, part of a design, or concept without express written permission is strictly prohibited.

WINDOW GUARDS
 BY BUILDER ON SITE

19 INCHES BETWEEN
 FINISHED FLOOR &
 BOTTOM OF GLASS EDGE
 © ALL 64" WINDOWS

Revision Date Feb. 28/17	Elevations	Revision Date Feb. 28/17
Revised by AG		Revised by AG
12827A	R12859AB2F	
Prestige Homes Inc. 14 Industrial Drive Sussex, New Brunswick E4E-2R8 Phone: (506)433-9130 Fax: (506)433-9141		
<p><i>We're built differently.</i></p>		
Drawn By AG	Original Date Aug 18/16	Scale 3/16" = 1'-0"
Sheet No.		

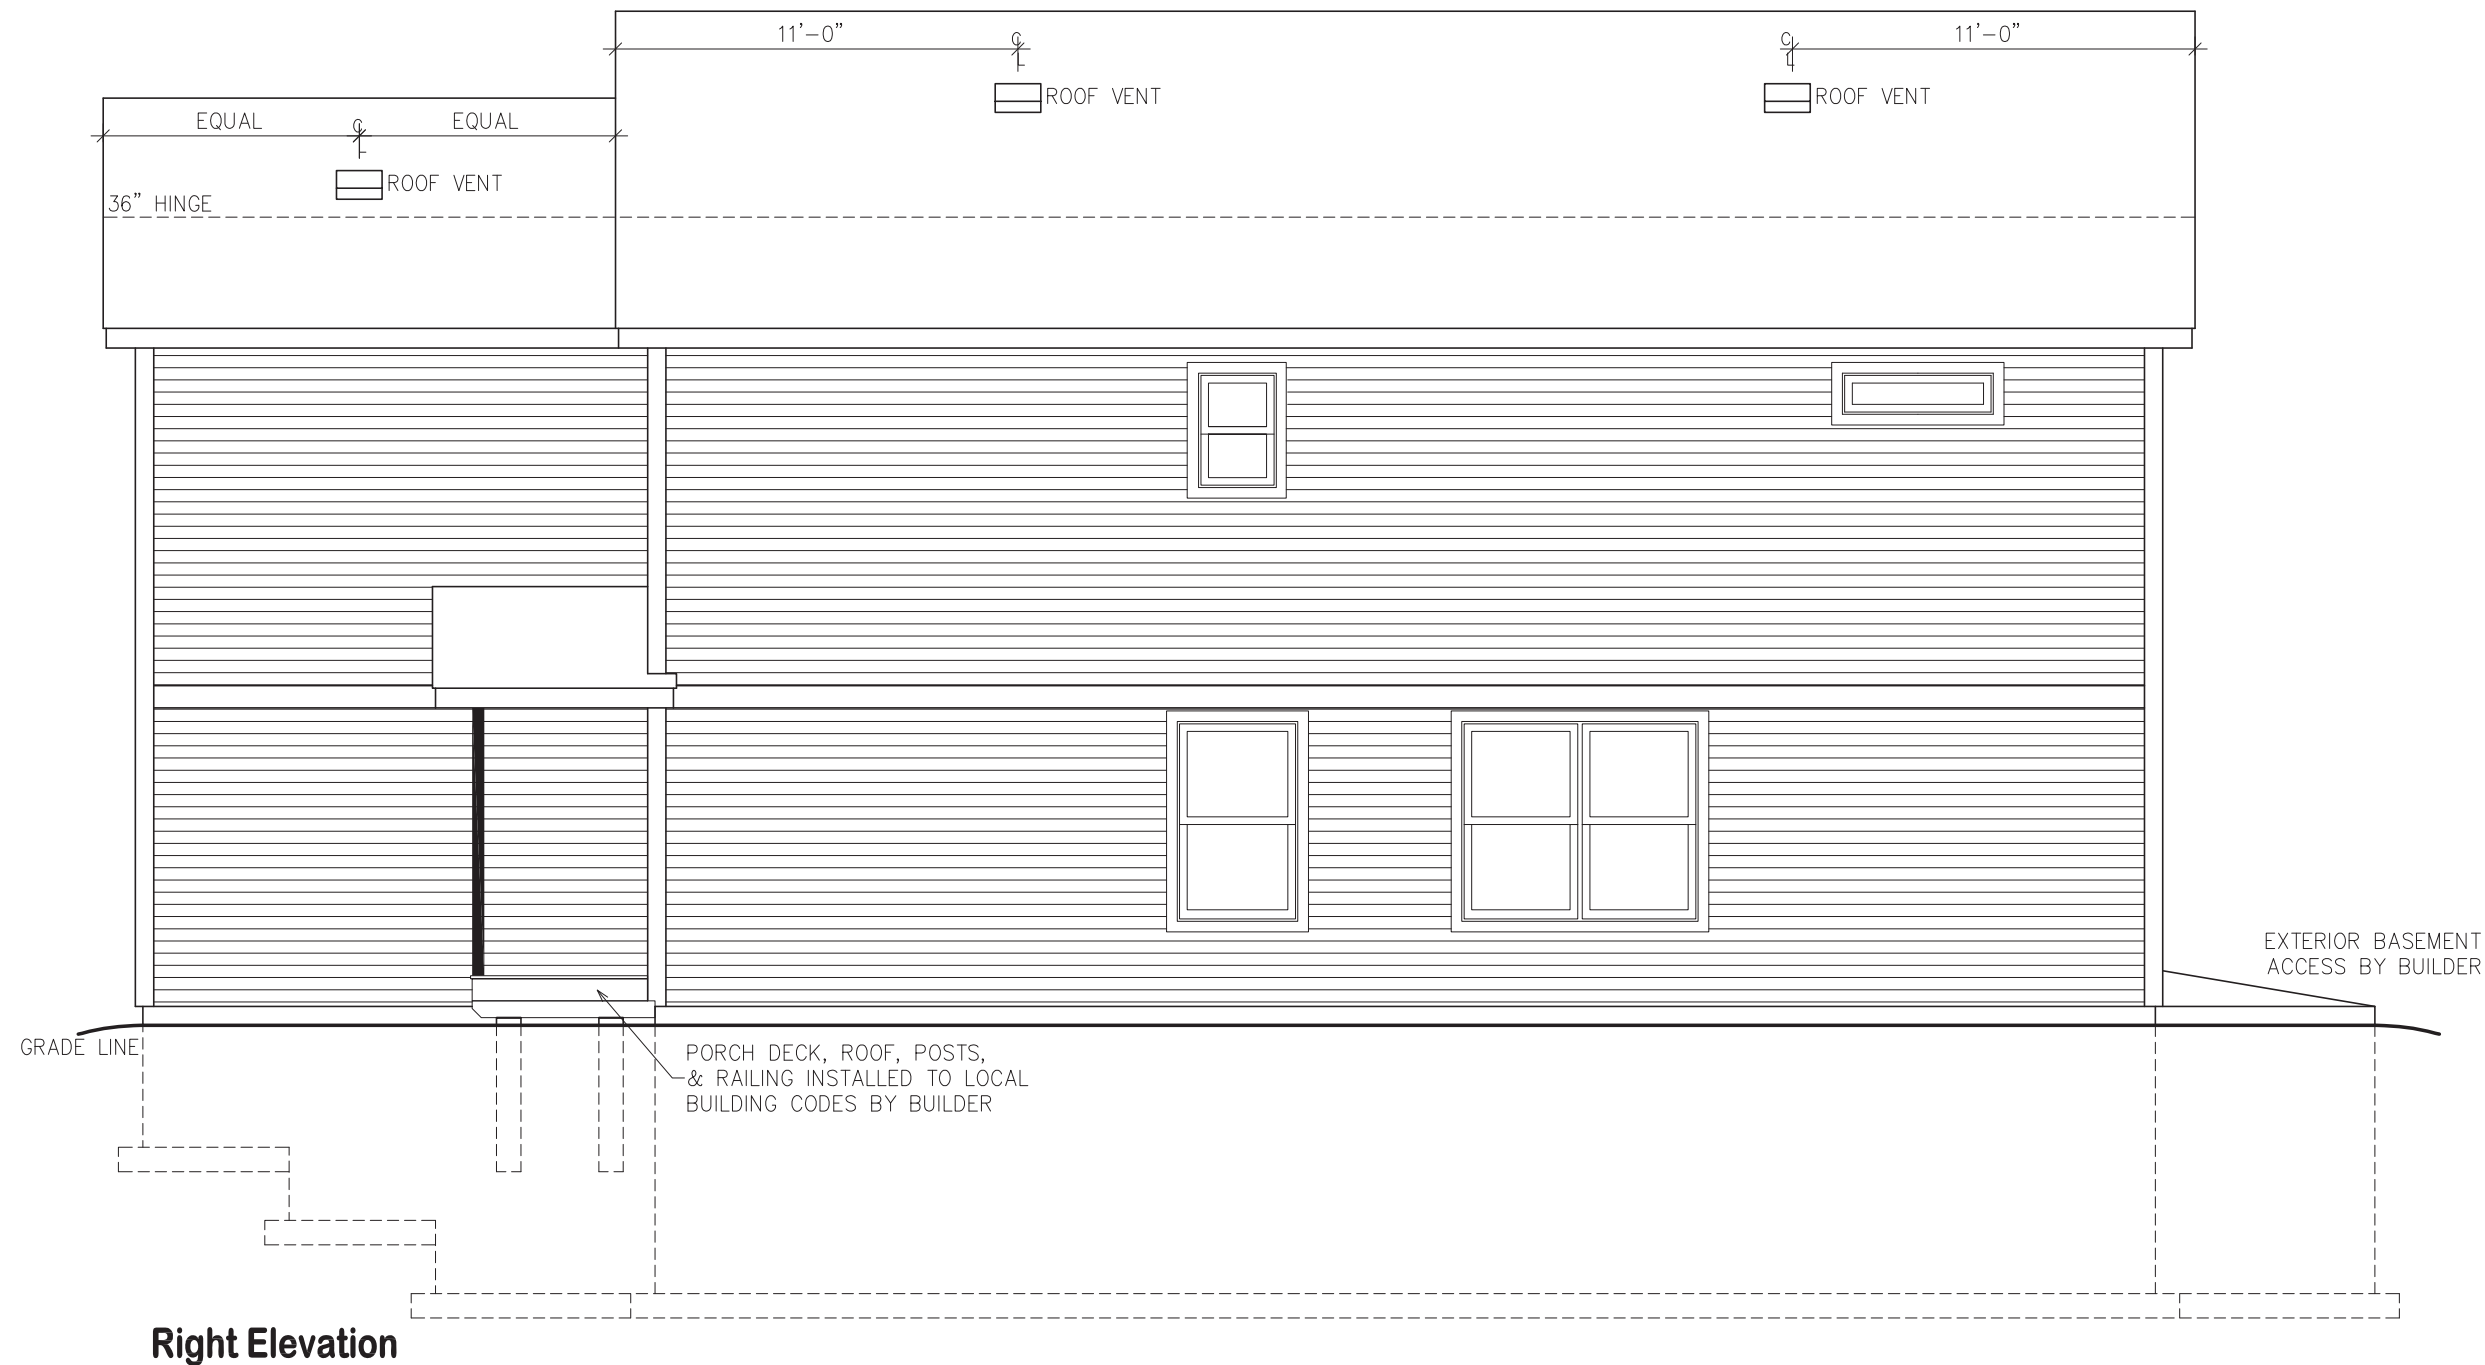

Right Elevation

PFS Corporation
 Northeast Region
APPROVED
 H Raup - 3
 3/3/17
 Approval limited to
 Factory Built Portion

Deraspe Residence by Coastal Builders

Note: Any drawings, concepts or designs created by Prestige Homes Inc. are the sole property of Prestige Homes Inc. and are subject to copyright protection under the Canadian Intellectual Property Act. Any attempt at utilizing a design, part of a design, or concept without express written permission is strictly prohibited.

WINDOW GUARDS
 BY BUILDER ON SITE

19 INCHES BETWEEN
 FINISHED FLOOR &
 BOTTOM OF GLASS EDGE
 @ ALL 64" WINDOWS

Revision Date Feb. 27/17	Elevations	Revision Date Feb. 27/17
Revised by AC		Revised by AC
12827A	R12859AB3F	
Prestige Homes Inc. 14 Industrial Drive Sussex, New Brunswick E4E-2R8 Phone: (506)433-9130 Fax: (506)433-9141		
prestige <i>We're built differently.</i> HOMES		
Drawn By AC	Original Date Aug 18/16	Scale 3/16" = 1'-0"
Sheet No.		