





84 VICTOR ROAD
GLICK RESIDENTIAL ADDITIONS
PORTLAND, MAINE


CODE: 2003
TOWN: PORTLAND
DATE: 10 DEC 07
SCALE: 1/4" = 1'-0"
DRAWN: GML
REVIEWED:
TITLE:
FLOOR PLANS

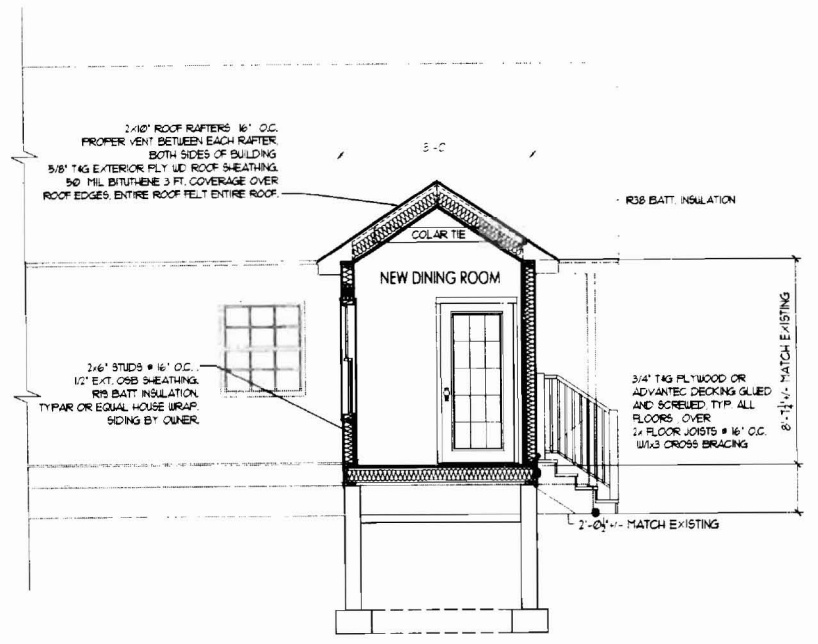


1 DINING ROOM SECTION
1/4" = 1'-0"

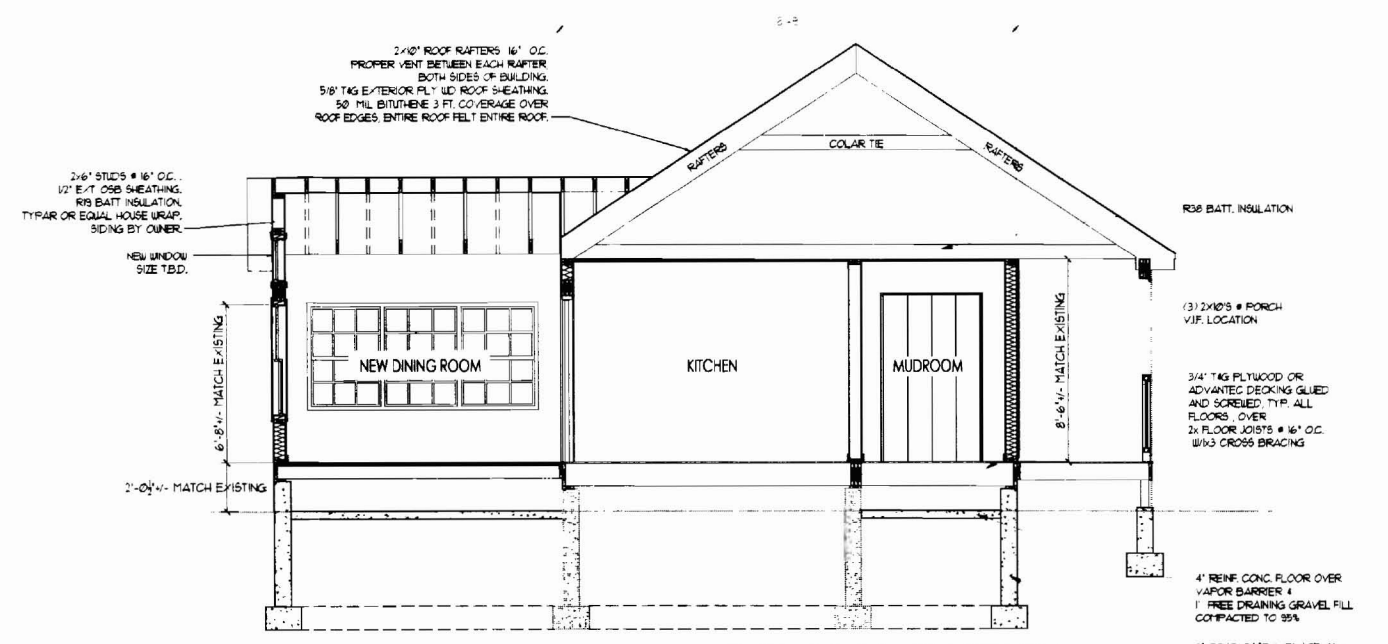


2 BUILDING SECTION
1/4" = 1'-0"

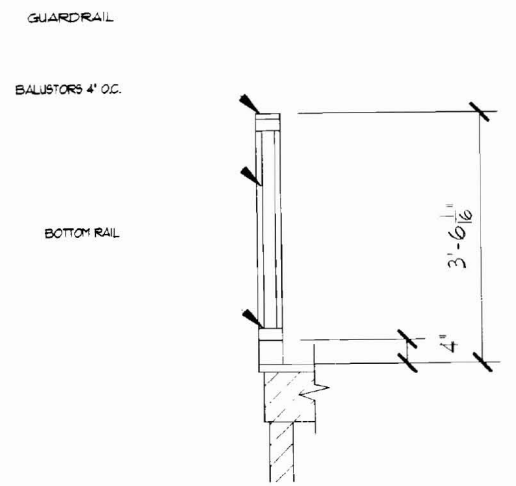

4 DETAIL @ STAIR RAILING
3/4" = 1'-0"

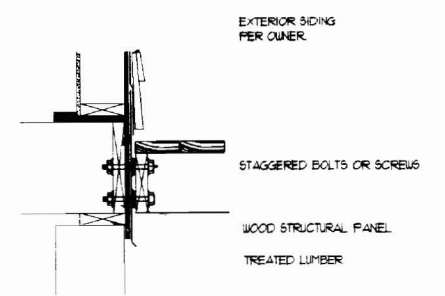

4 DETAIL @ STAIR CONNECTION
1" = 1'-0"

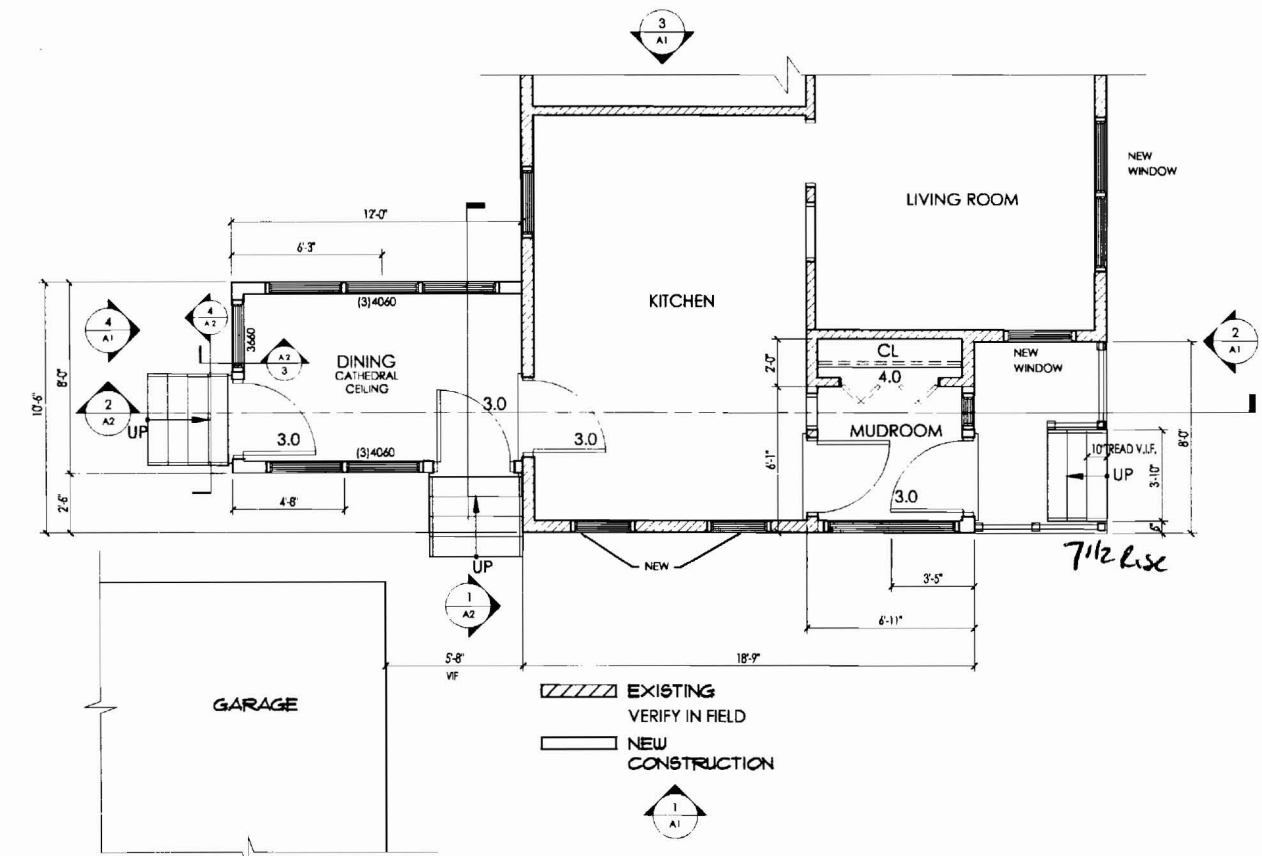

NOTE:
THIS DRAWING IS PROVIDED FOR INFORMATIONAL PURPOSES ONLY.
IF USED FOR CONSTRUCTION, THE CONTRACTOR ASSUMES ALL RESPONSIBILITY
FOR LOCAL CODE COMPLIANCE.
ALL DRAWINGS, PLANS, SKETCHES ETC. ARE PROVIDED TO OUR
CLIENTS BASED UPON INFORMATION PROVIDED BY THE CLIENT
AND DESIGN IN ACCORDANCE WITH COMMON BUILDING PRACTICES