



3 2ND FLOOR PLAN
 A1.3 SCALE: 1/4" = 1'-0"

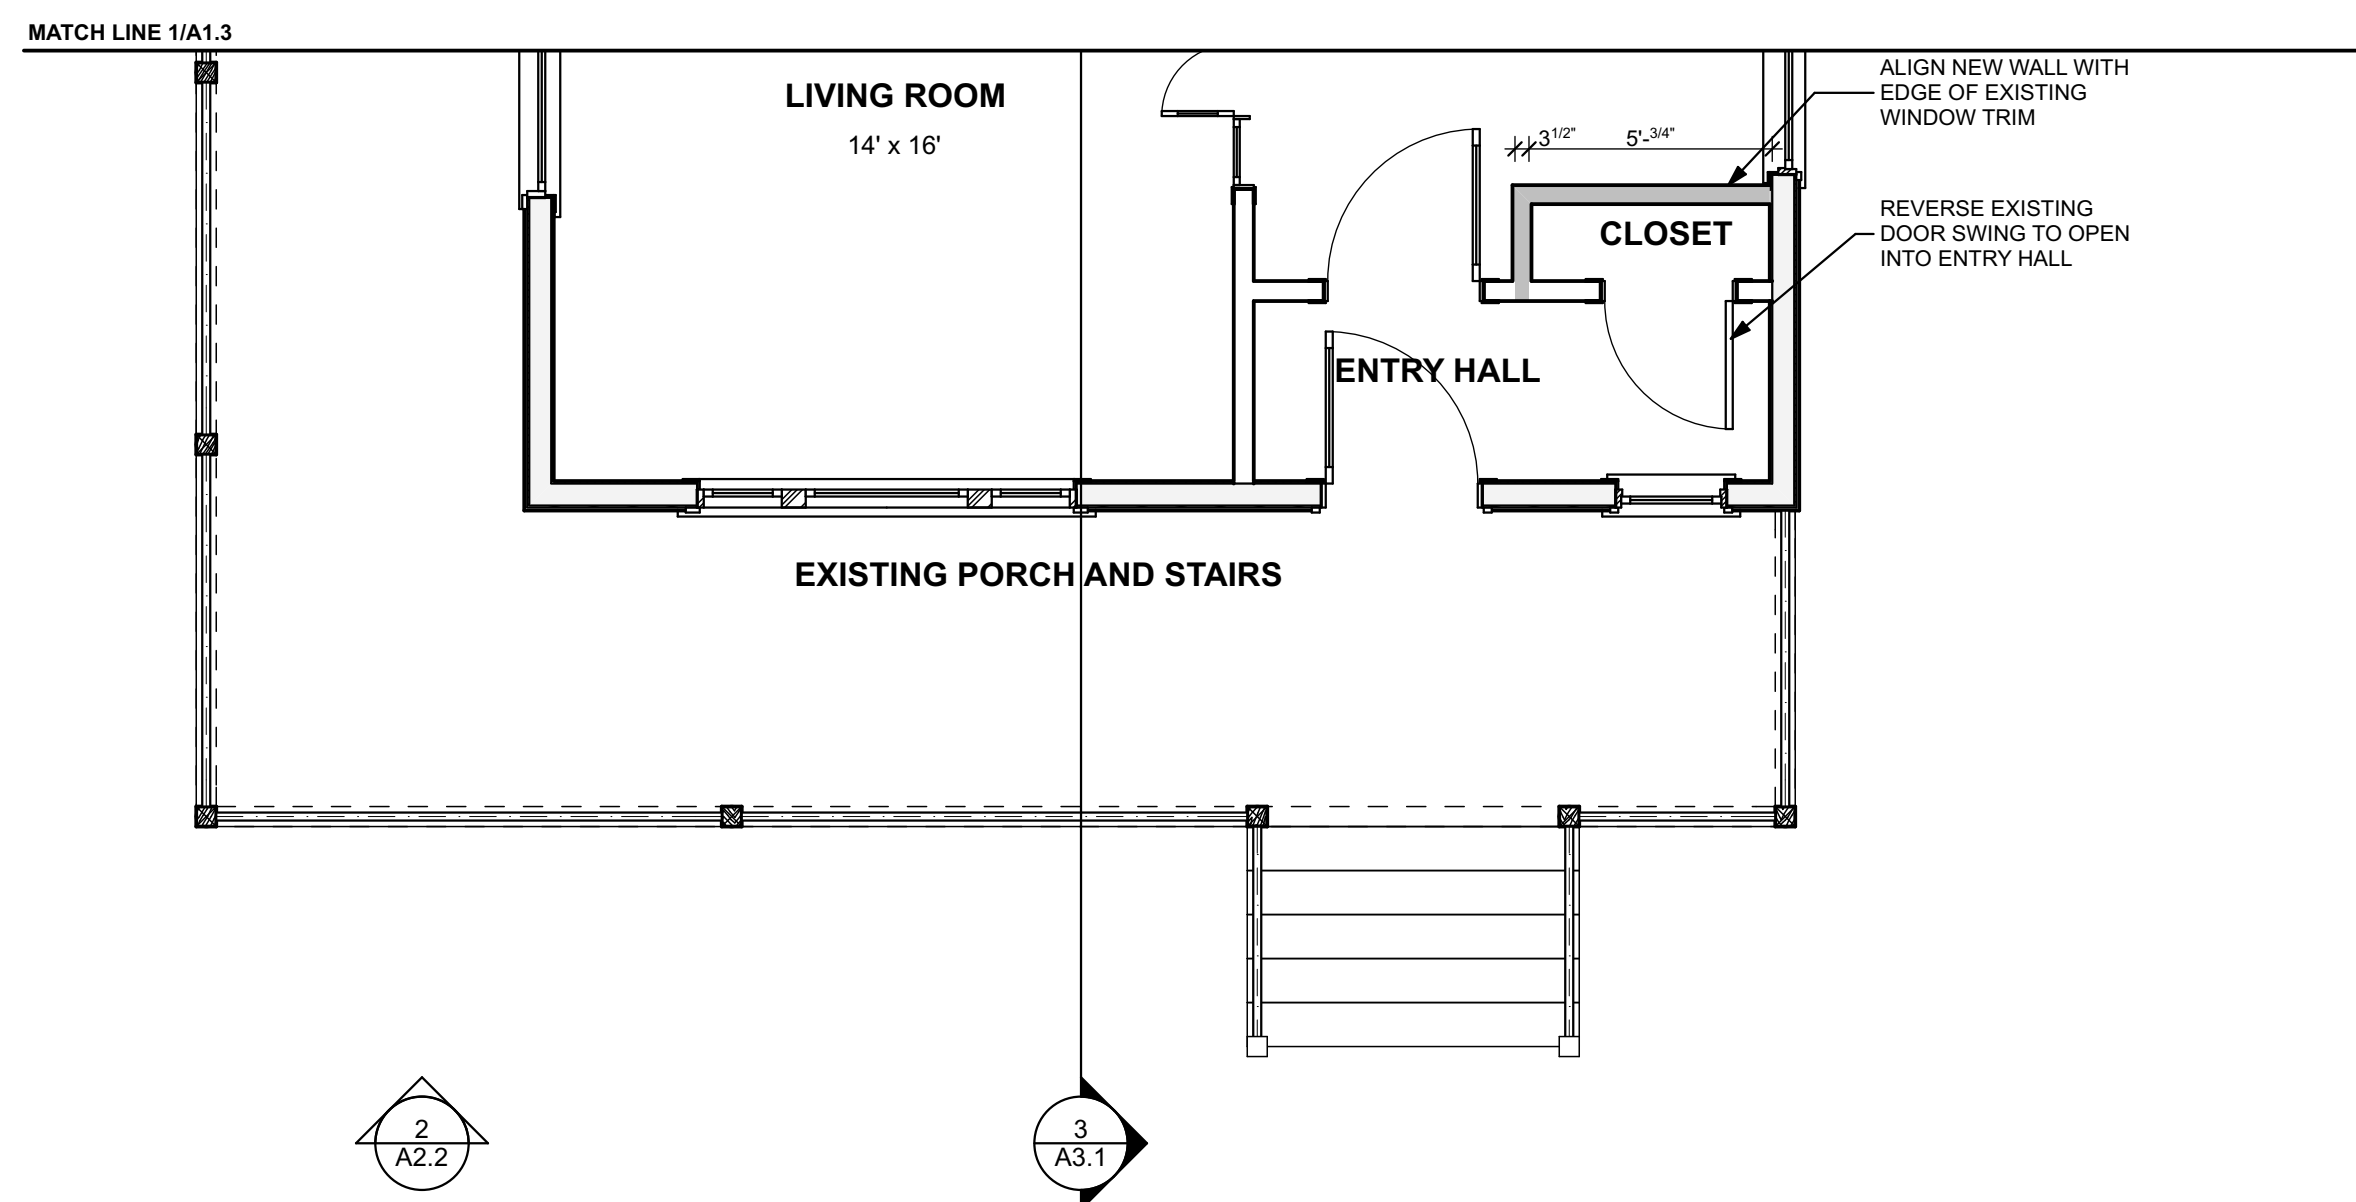


2 1ST FLOOR PLAN
 A1.3 SCALE: 1/4" = 1'-0"

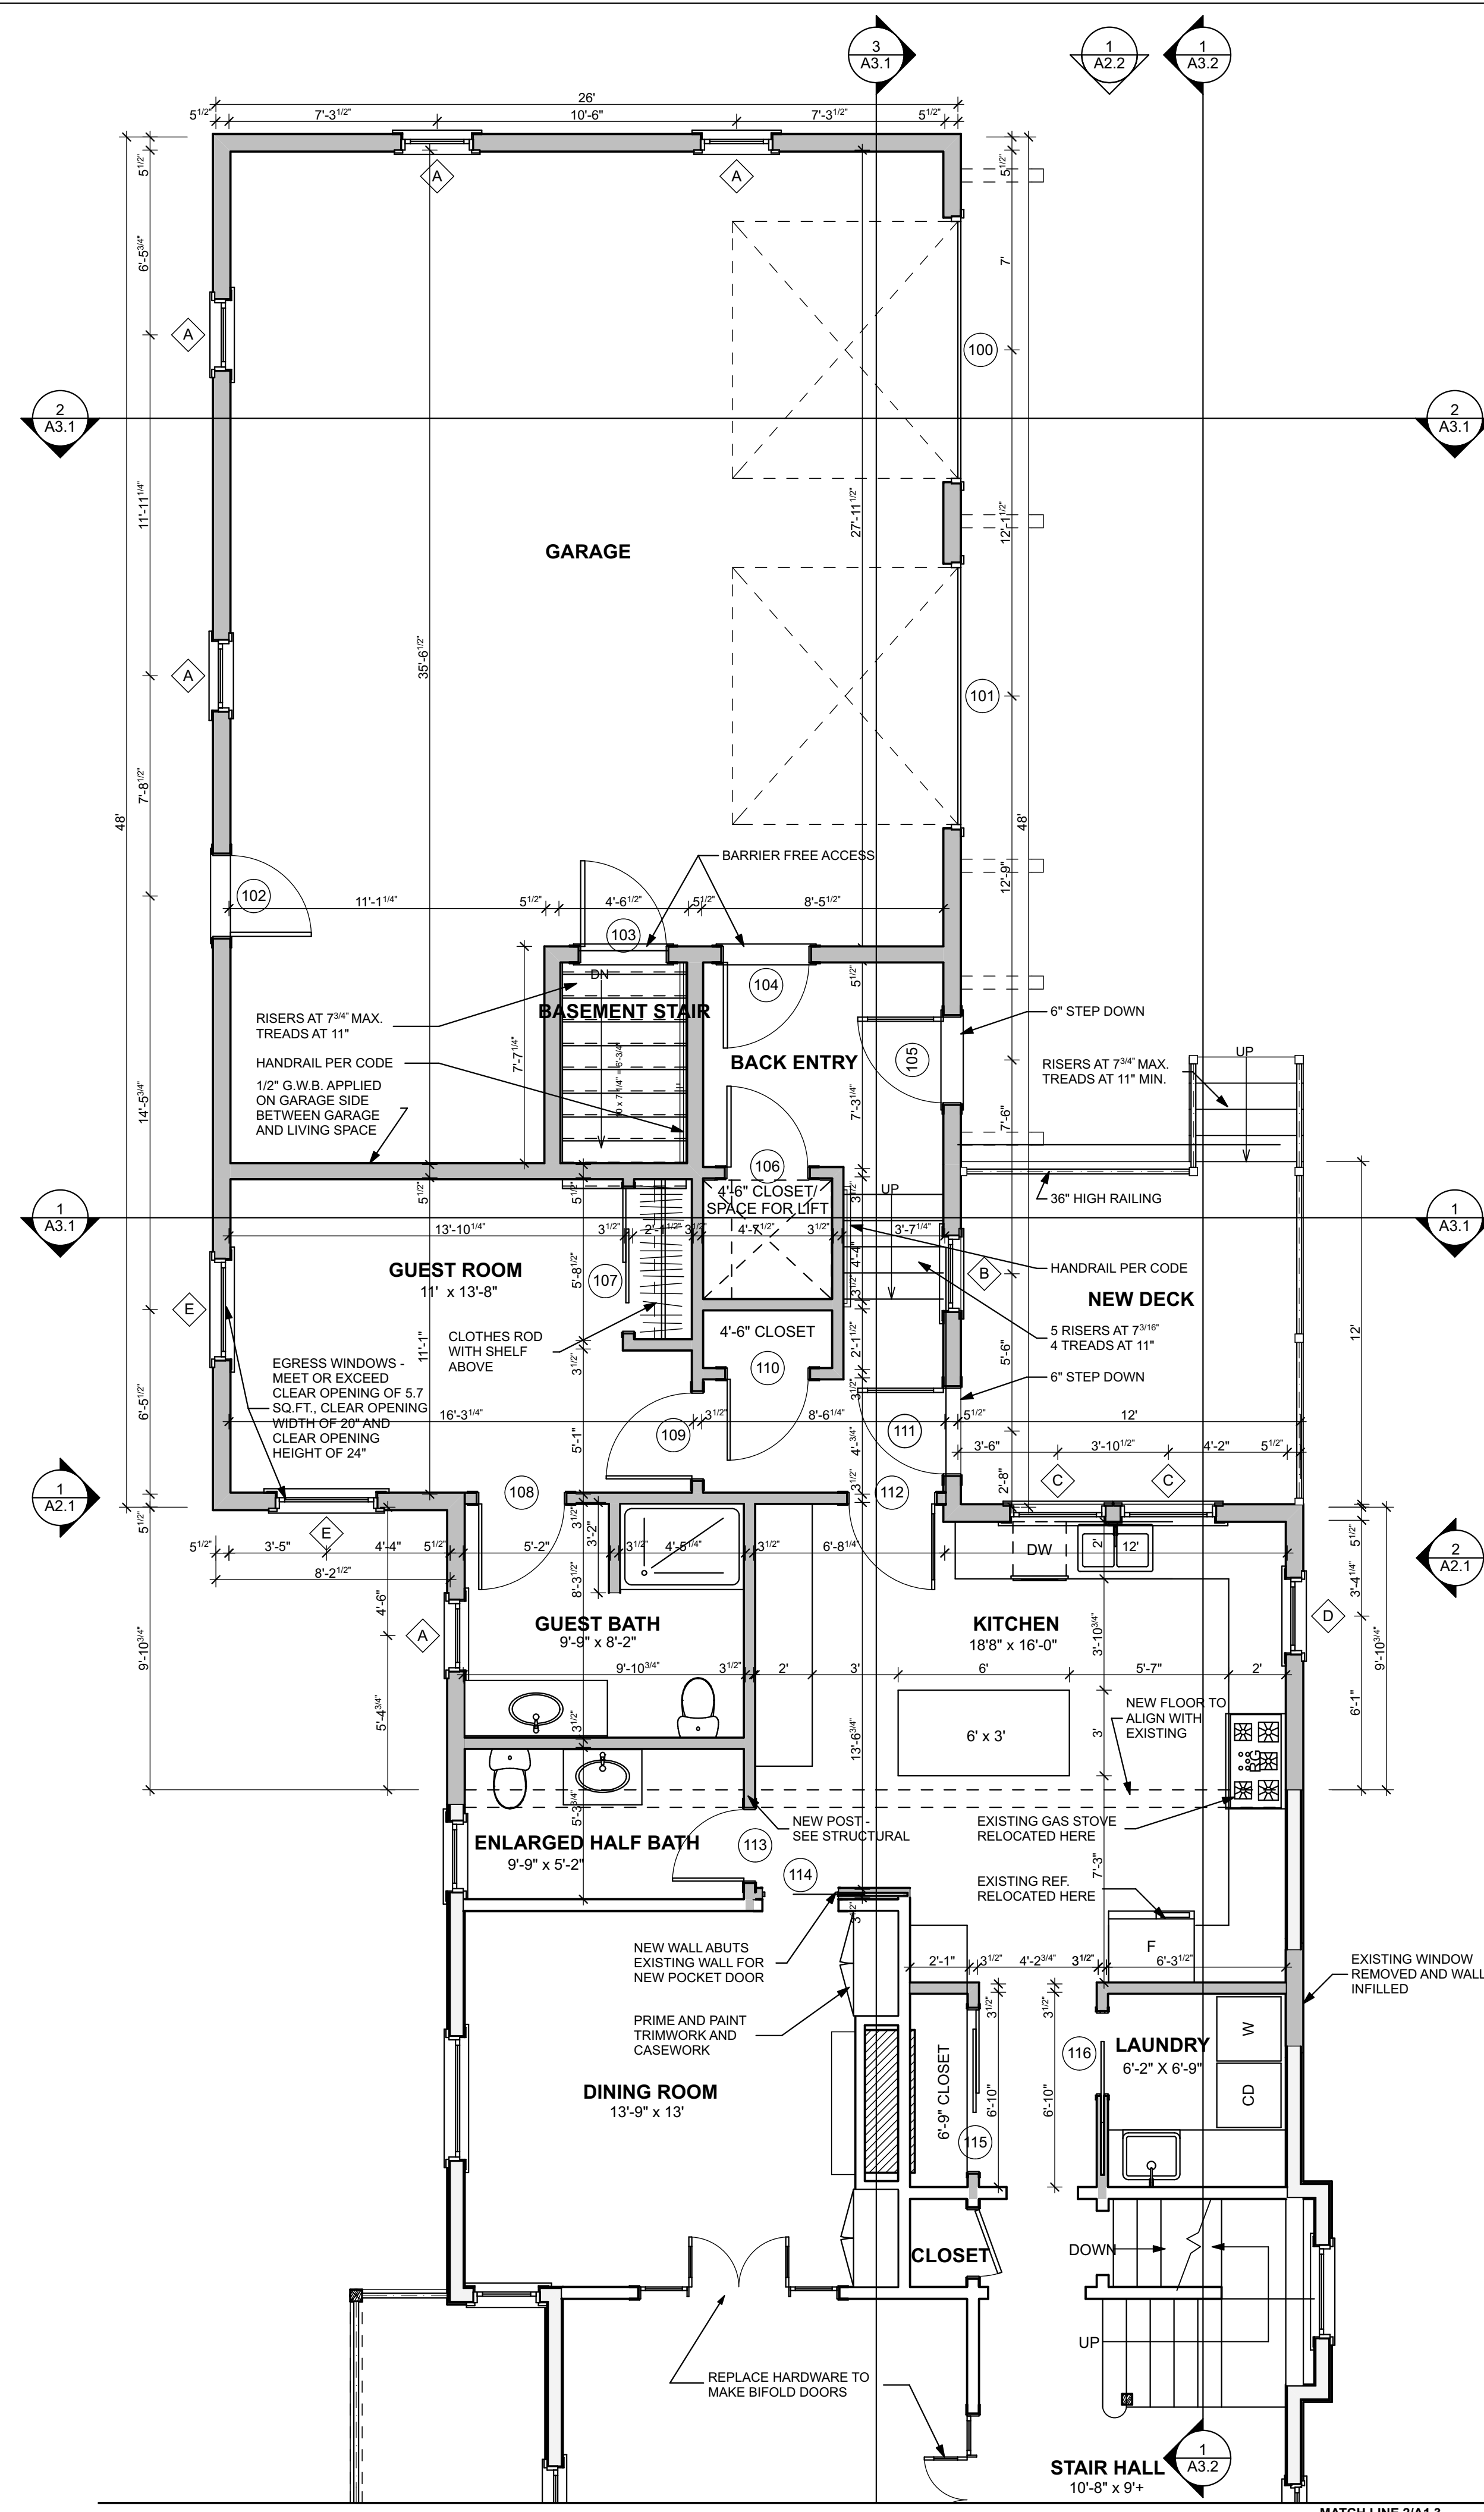

1 1ST FLOOR PLAN
 A1.3 SCALE: 1/4" = 1'-0"

PROGRESS SET - NOT FOR CONSTRUCTION
THIS DRAWING IS AN INSTRUMENT OF SERVICE AND SHALL REMAIN THE PROPERTY OF WHIPPLE CALLENDER ARCHITECTS. IT SHALL NOT BE USED FOR ANY OTHER PURPOSE THAN FOR WHICH IT IS SPECIFICALLY FURNISHED.

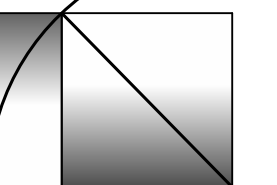

DESCRIPTION

DATE

MARK

DATE:

3/31/15

CHECKED BY:

AEC

DRAWN BY:

JRP

JOB:

14-524 BISHOP

SHEET TITLE:

FLOOR PLANS