



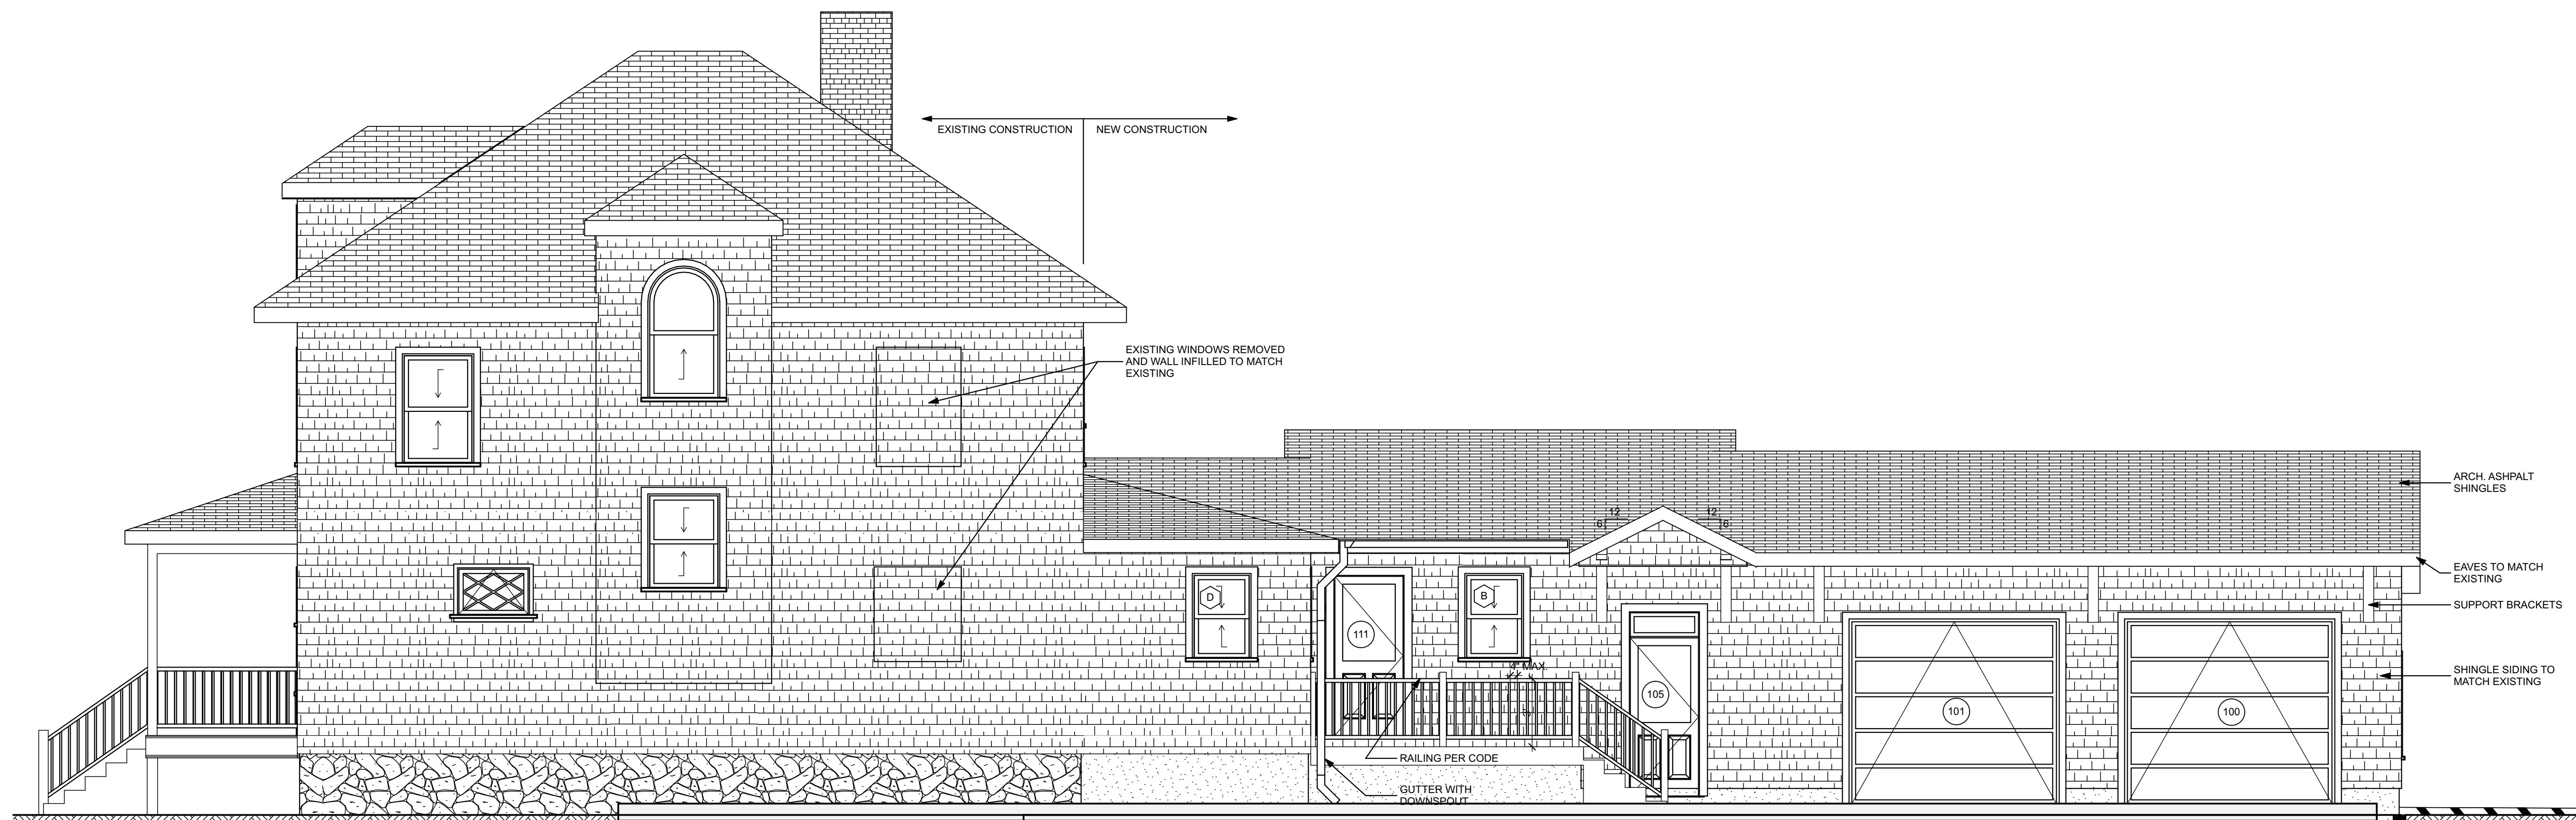

1 WEST ELEVATION  
A2.1 SCALE: 1/4" = 1'-0"



2 EAST ELEVATION  
A2.1 SCALE: 1/4" = 1'-0"

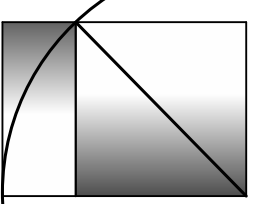

MARK	DATE	DESCRIPTION

DATE: 3/3/15  
CHECKED BY: AEC  
DRAWN BY: JRP  
JOB: 14-524 BISHOP  
SHEET TITLE: ELEVATIONS