


© AHARONIAN & ASSOCIATES INC 2012

**LEGEND**

- X ELEVATION NUMBER/SHEET
- X-A-X X
- CONG SLAB INFILL SEE 1/A1.1g
- FLOOR DRAIN SEE PLUMBING DWGS
- FLOOR SINK SEE PLUMBING DWGS
- EXISTING WALL TO REMAIN
- NEW WALL
- DOOR NUMBER SEE A2.1 FOR SCHED & DETAILS
- PARTITION TYPE
- REINSTALLED/RELOCATED FIRE EXTINGUISHER
- PRE-FAB COOLER/FREEZER WALL PANEL

**GENERAL NOTES**

- 1) PATCH FLOOR SLAB AT ALL LOCATIONS OF ADDITIONAL OR REMOVED PLUMBING & ELECTRICAL ITEMS
- 2) CONTRACTOR TO PROVIDE ADD/ALT TO REPLACE ENTIRE FLOOR SLAB

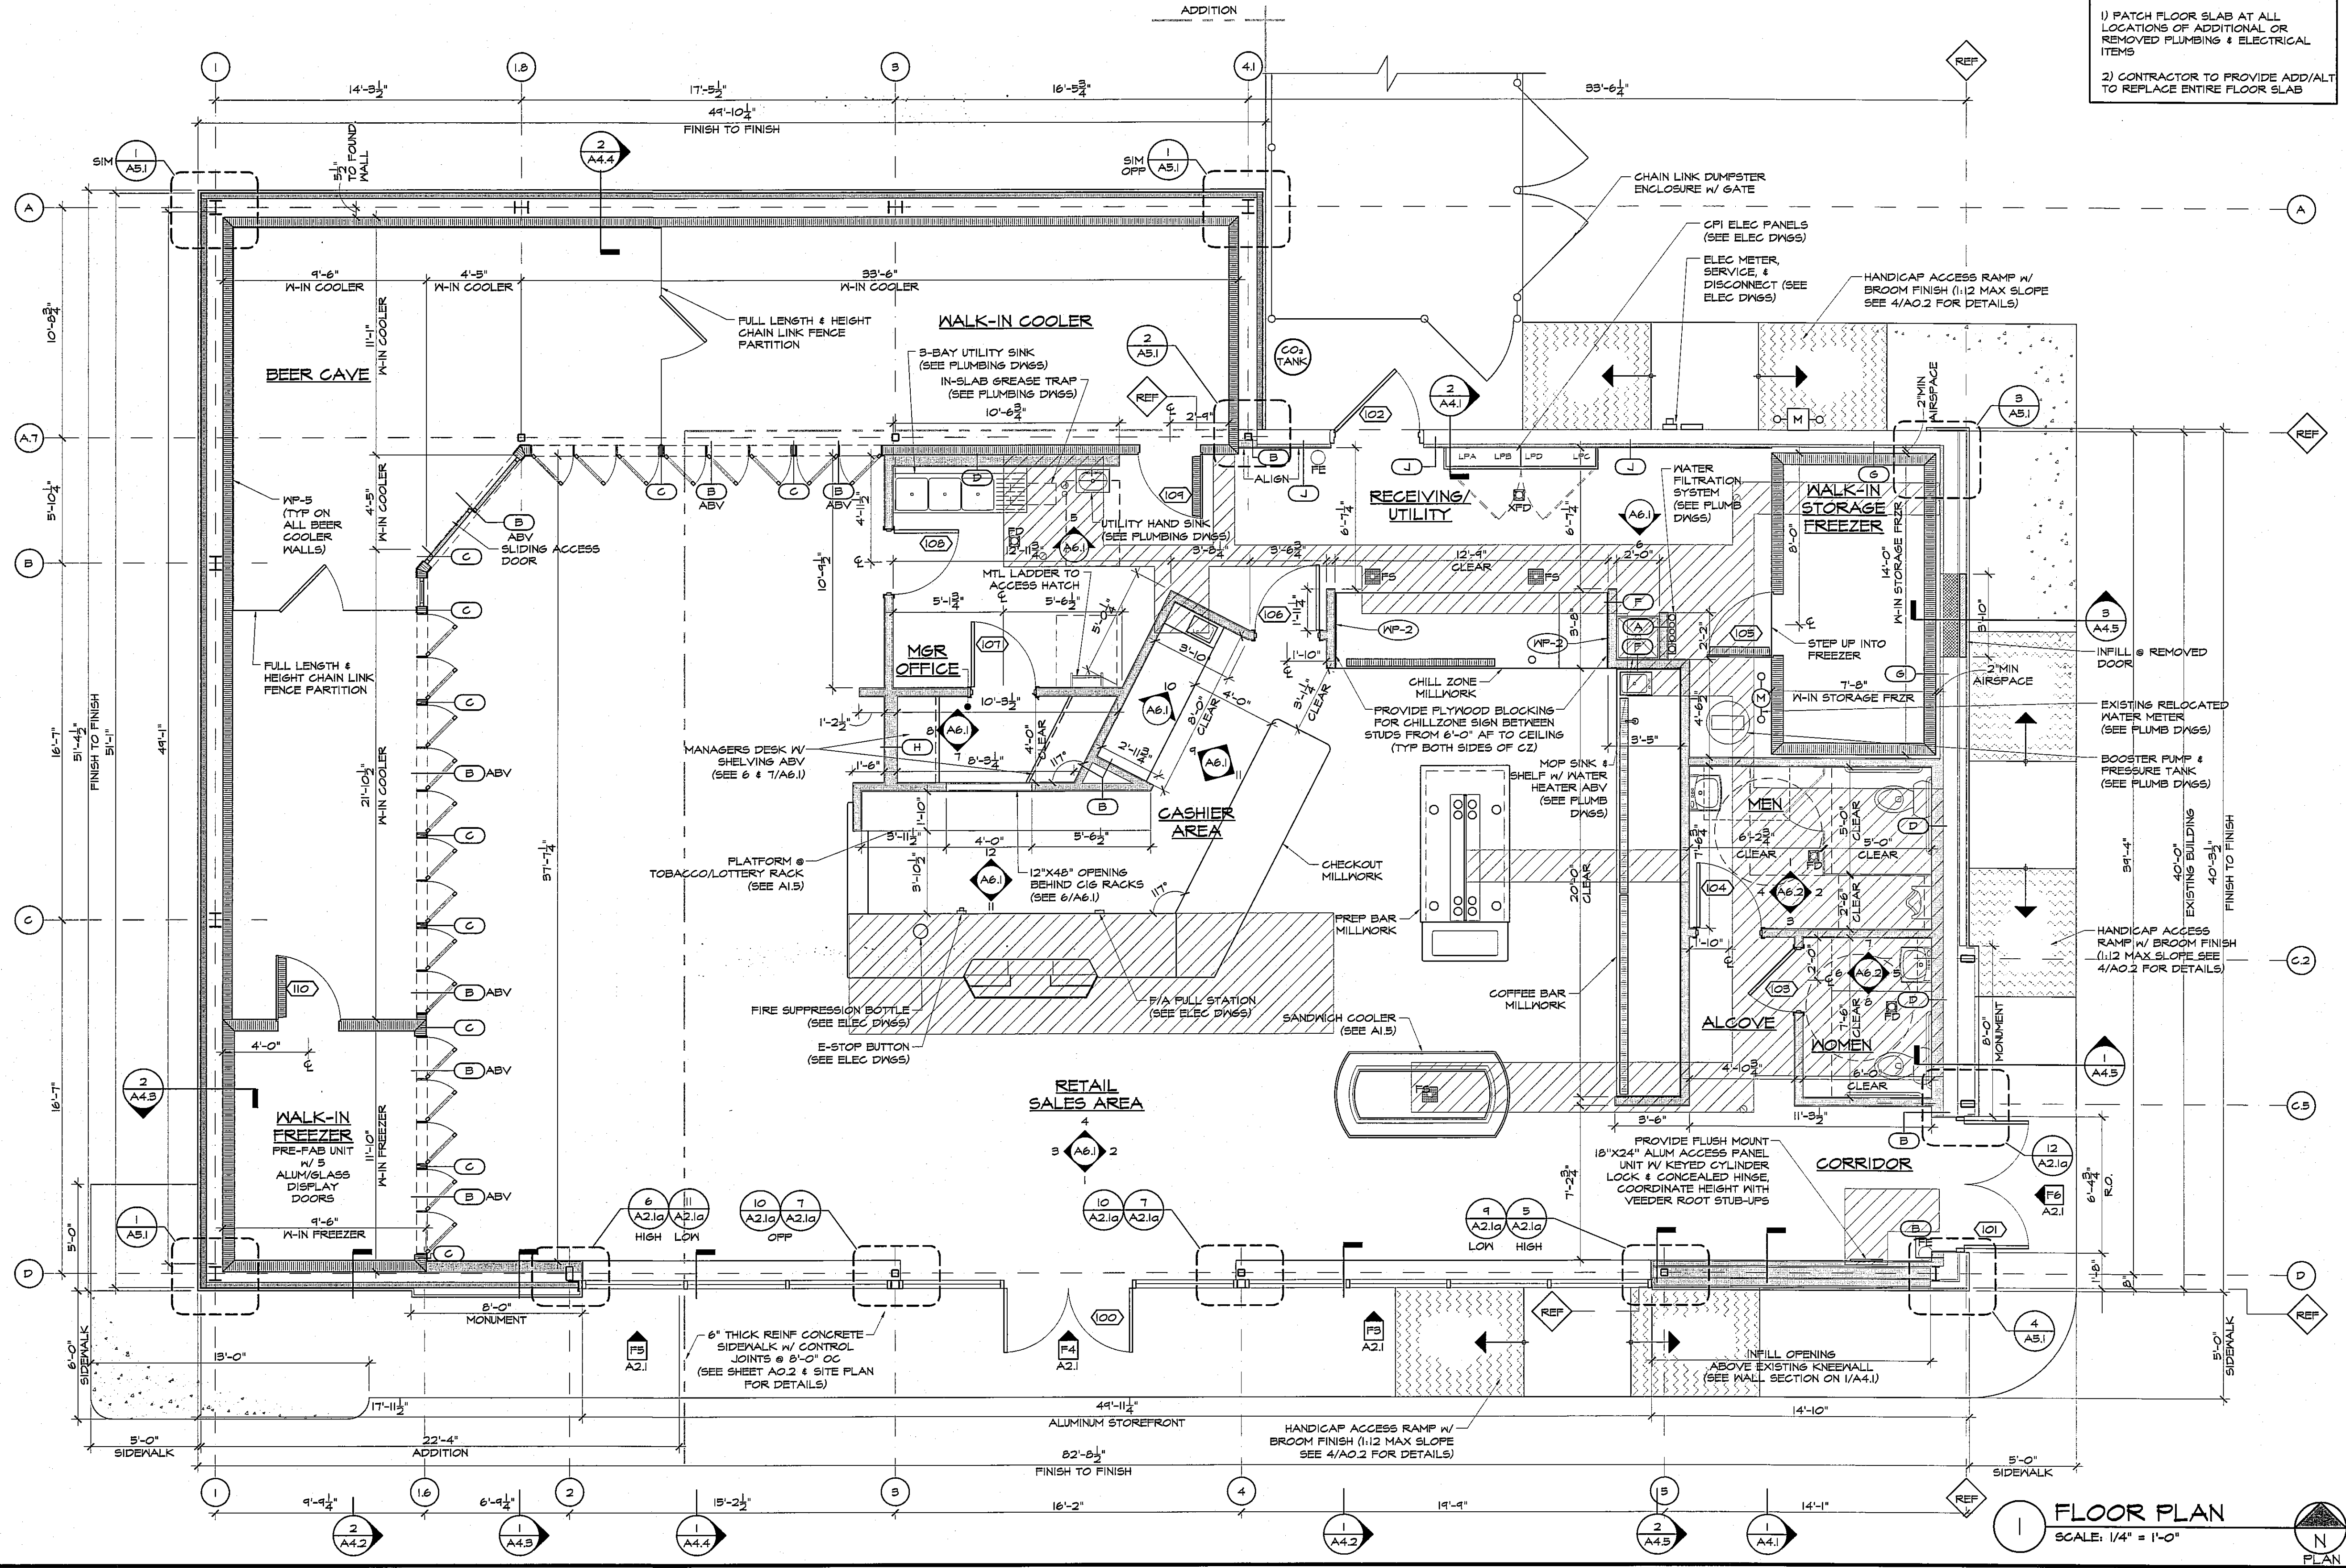

**FLOOR PLAN**  
SCALE: 1/4" = 1'-0"




**AHARONIAN & ASSOCIATES INC.**  
ARCHITECTS  
310 George Washington Highway  
Suite 100  
Smithfield, Rhode Island  
02917  
T 401-232-5010  
F 401-232-5080  
WWW.ARCH-ENG.COM

**DISCLAIMER**  
OWNERSHIP AND USE OF DOCUMENTS, DRAWINGS AND SPECIFICATIONS ARE INSTRUMENTS OF PROFESSIONAL SERVICE AND SHALL REMAIN THE PROPERTY OF THE ARCHITECT. THESE DOCUMENTS ARE NOT TO BE USED, IN WHOLE OR IN PART, FOR ANY OTHER PROJECTS OR PURPOSES OR BY ANY OTHER PARTIES THAN THOSE PROPERLY AUTHORIZED BY CONTRACT WITHOUT THE EXPRESS WRITTEN AUTHORIZATION OF THE ARCHITECT.

**REVISIONS**

| NUMBER | REMARKS | DATE |
|--------|---------|------|
|        |         |      |
|        |         |      |
|        |         |      |
|        |         |      |

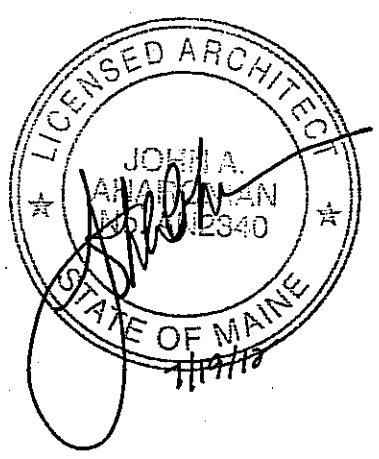

**FOR CONSTRUCTION**

**PROJECT TITLE**  
**Cumberland Farms**  
100 Crossing Blvd, Framingham, Massachusetts  
STORE # 5604  
V1079

**801 WASHINGTON AVE**  
**PORTLAND, ME**  
Cumberland County

**DRAWING TITLE**  
**FLOOR PLAN**

|                       |                  |
|-----------------------|------------------|
| DATE<br>JULY 19, 2012 | PROJ NO<br>11112 |
| DRAWN BY<br>BB        | CHECKED BY<br>AZ |
| DRAWING NUMBER        |                  |

**A1.1**