


WALL SIGNAGE SPECIFICATION:

CUSTOM FABRICATED
INTERNALLY ILLUMINATED
SUPPLIED BY GYNER - INSTALLED IN FIELD BY G.C.
SIGN AREA = 15.6 SQ. FT.

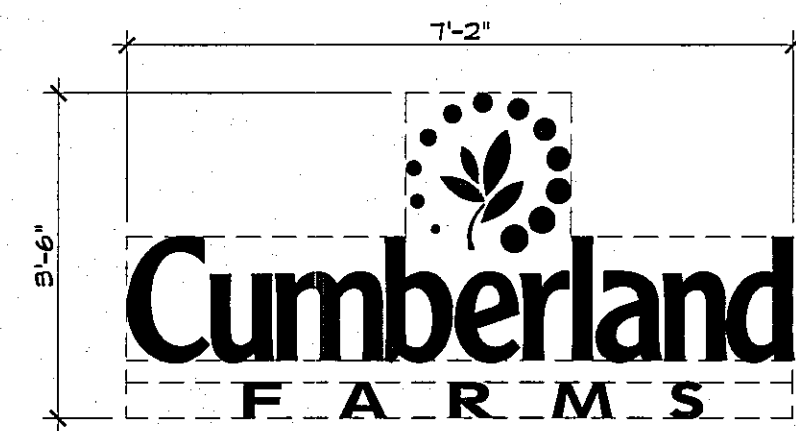

EXTERIOR FINISH SPECIFICATIONS

MTL WALL PANEL: 4'X4' PREFORMED, PRE-FIN ALUMINUM WALL PANELS w/ KYMAR FINISH AS MANUFACTURED BY DRI-DESIGN
PANEL THICKNESS AS NOTED ON DWGS


COLOR LEGEND:

- LUCKY CHARM GREEN (PMS #376)
- PROGRAM WHITE


INSULATED MTL WALL PANEL: 42" W PANELS DESIGNWALL 2000S SHADOW LINE 3" THICK INSULATED STEEL PANELS AS MANUFACTURED BY KINGSPAN
COLOR: SURREY BEIGE

EXTERIOR ELEVATION NOTES


1) SEE A01 FOR SCHEDULE OF RESPONSIBILITIES

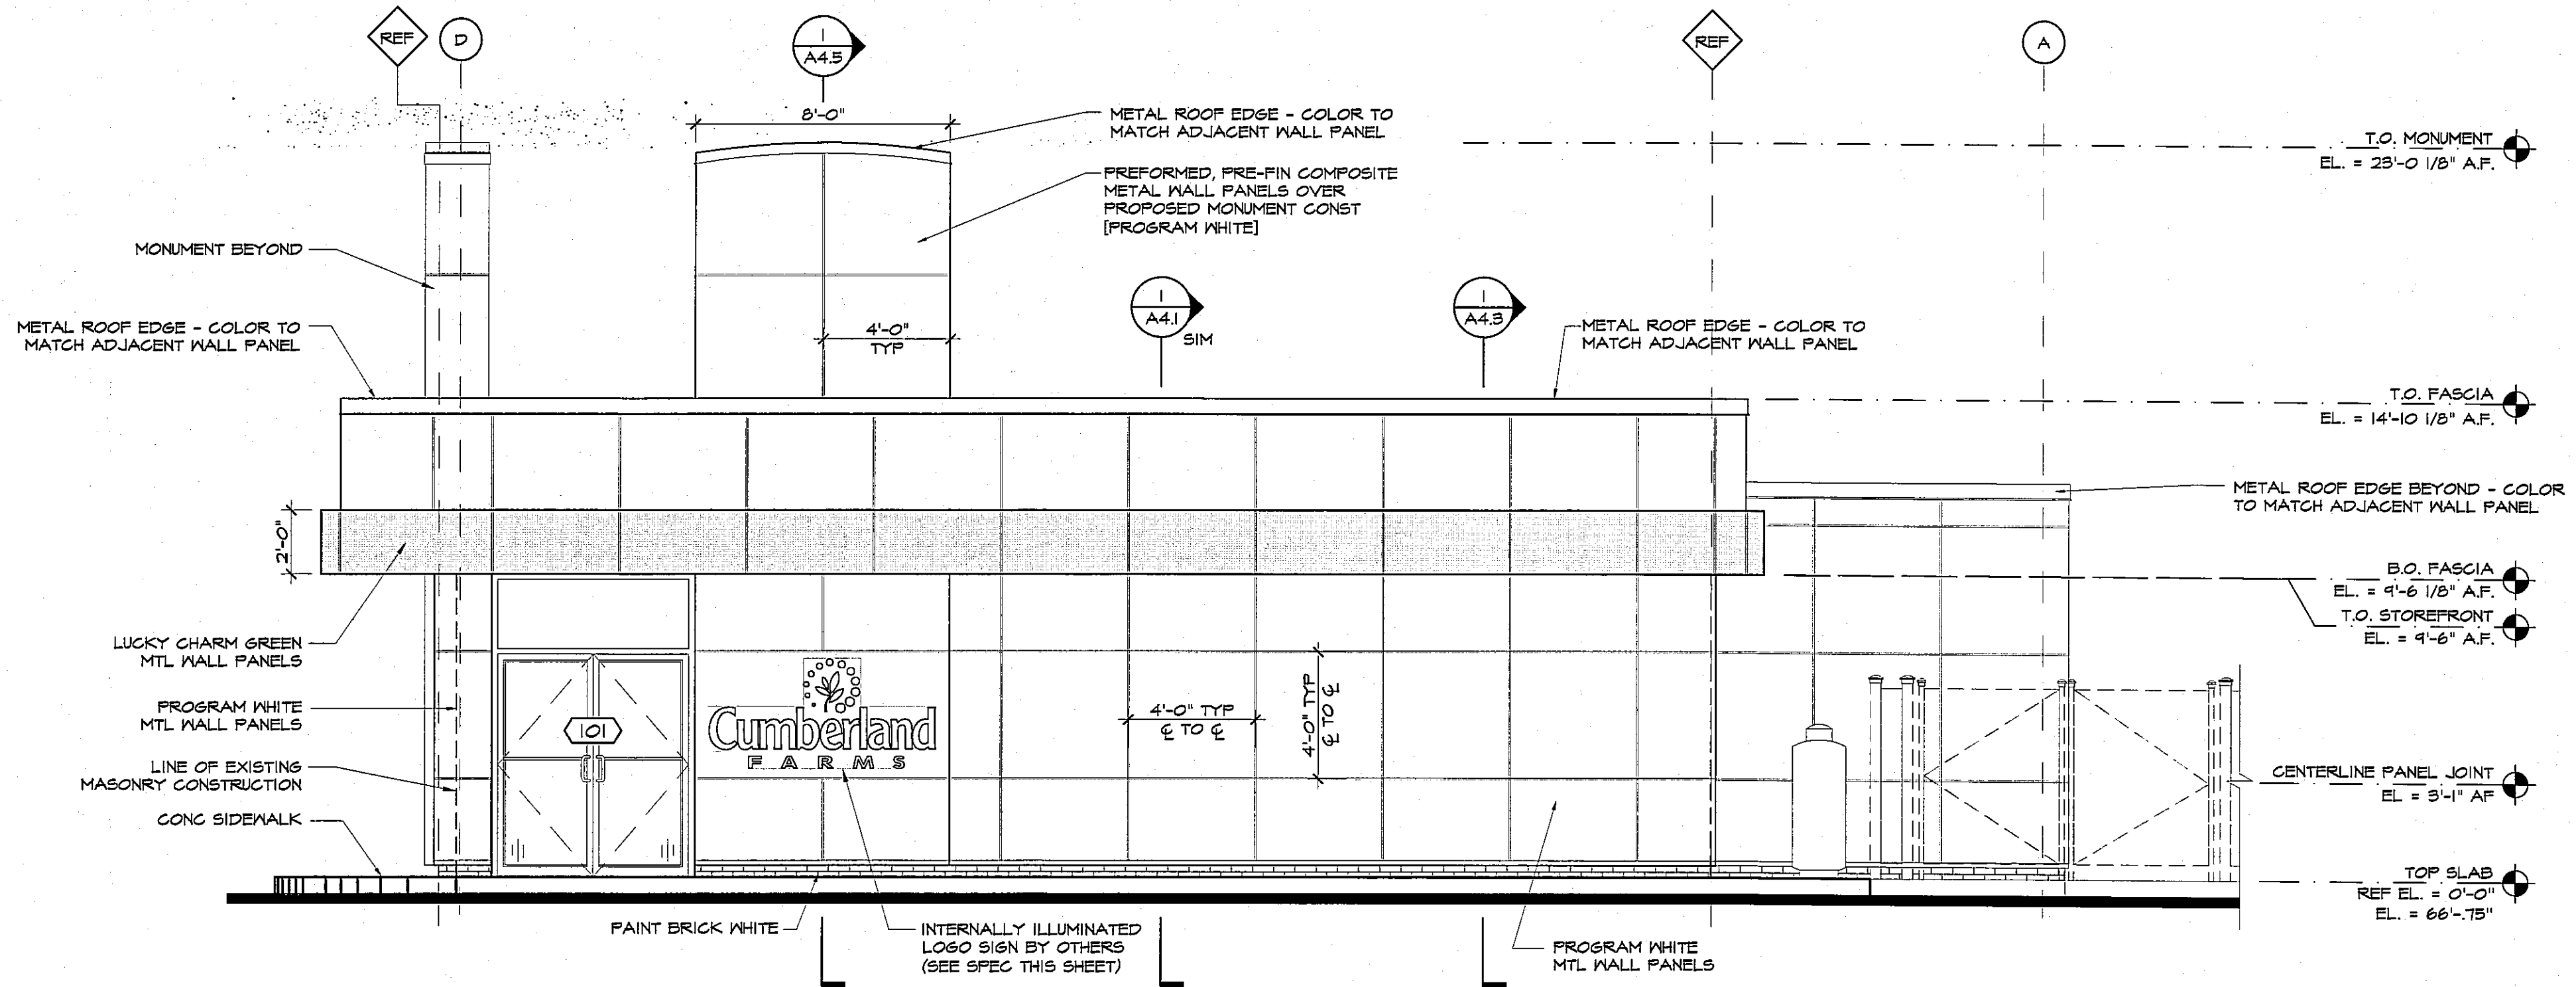

2 EAST (SIDE) ELEVATION
SCALE: 1/4" = 1'-0"

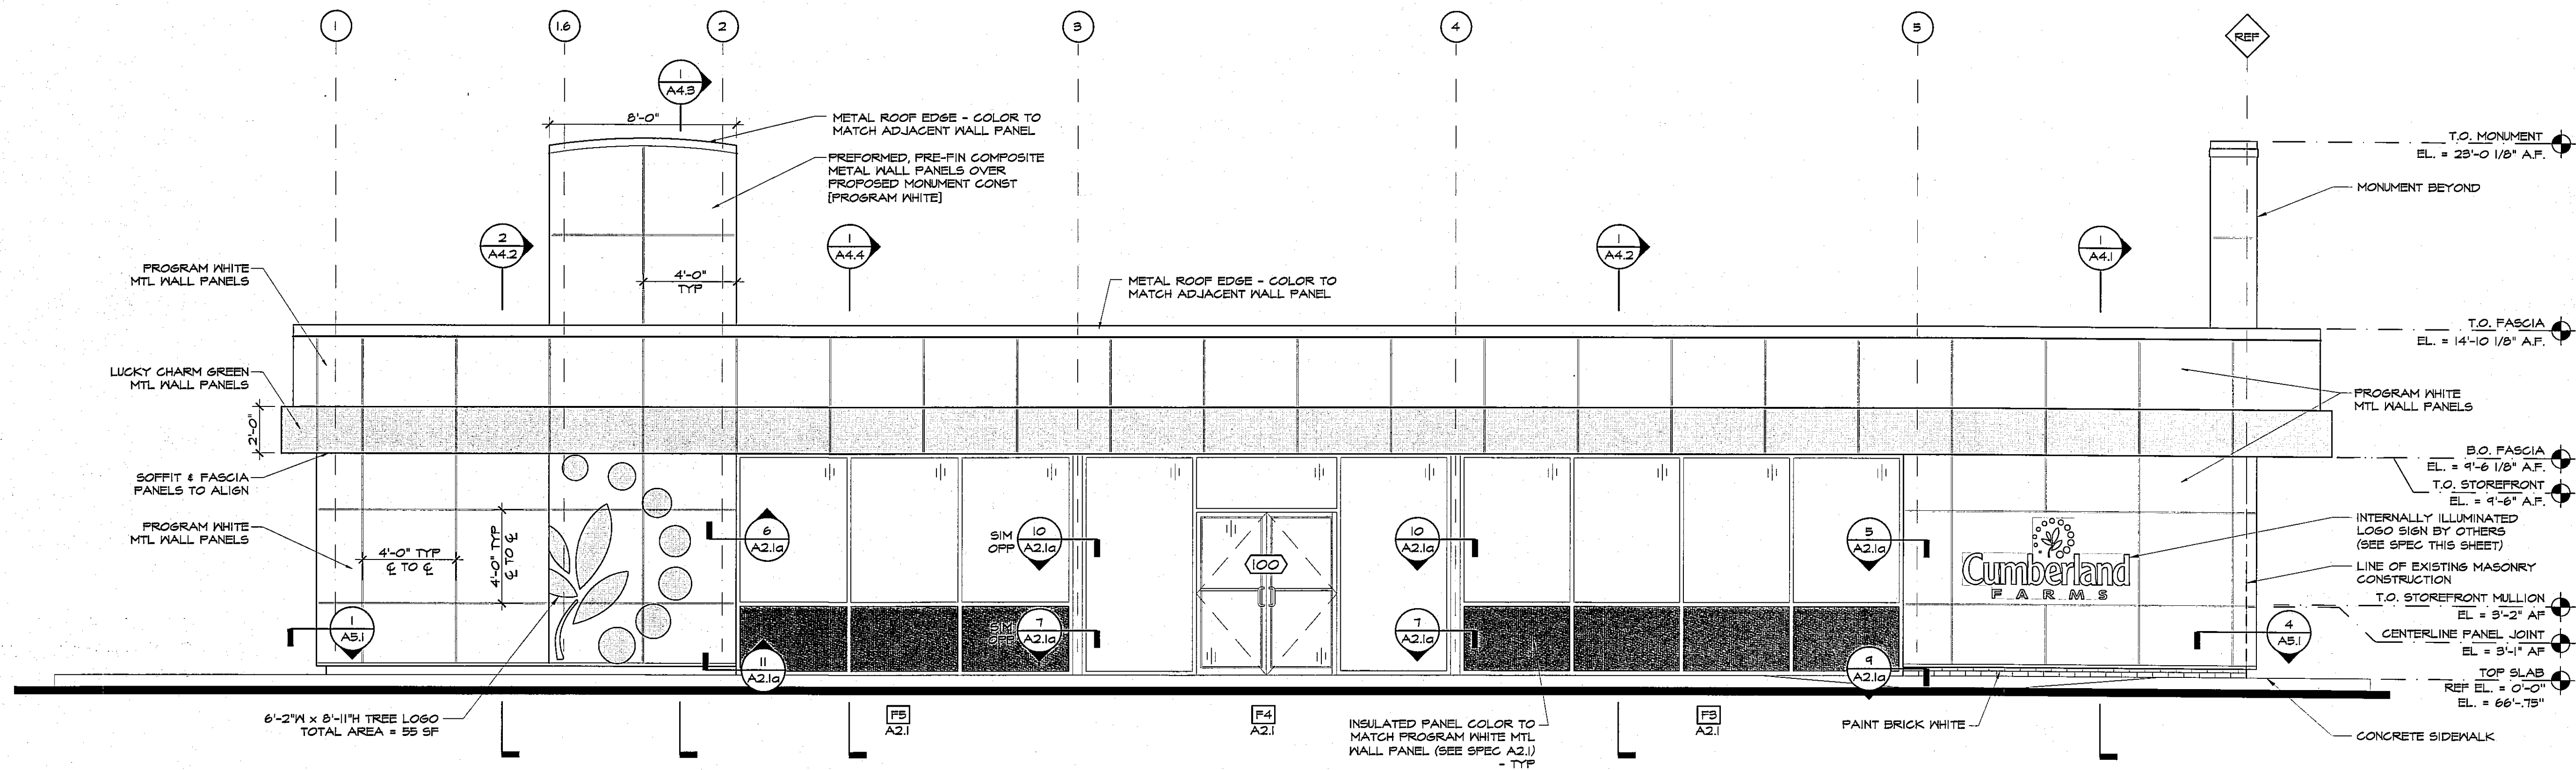

1 SOUTH (FRONT) ELEVATION
SCALE: 1/4" = 1'-0"

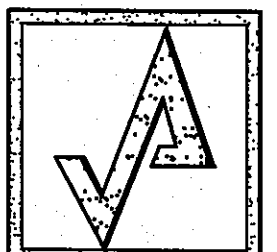


AHARONIAN & ASSOCIATES INC. ARCHITECTS

310 George Washington Highway
Suite 100
Smithfield, Rhode Island
02917
T 401-232-5010
F 401-232-5088
WWW.ARCH-ENG.COM

DISCLAIMER


OWNERSHIP AND USE OF DOCUMENTS, DRAWINGS AND SPECIFICATIONS ARE INSTRUMENTS OF PROFESSIONAL SERVICE AND SHALL REMAIN THE PROPERTY OF THE ARCHITECT. THESE DOCUMENTS ARE NOT TO BE USED, IN WHOLE OR IN PART, FOR ANY OTHER PROJECTS OR PURPOSES OR BY ANY OTHER PARTIES THAN THOSE PROPERLY AUTHORIZED BY CONTRACT WITHOUT THE EXPRESS WRITTEN AUTHORIZATION OF THE ARCHITECT.

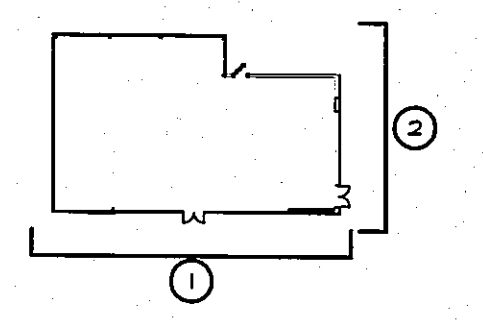

KEY PLAN

REVISIONS

NUMBER	REMARKS	DATE

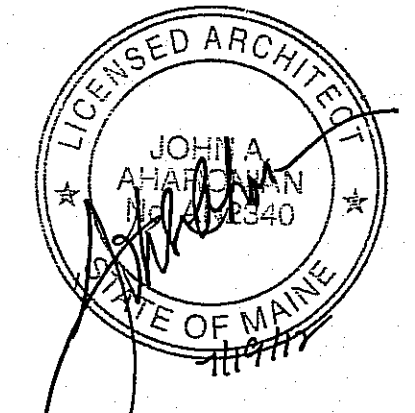

FOR CONSTRUCTION

PROJECT TITLE
Cumberland FARMS
100 Crossing Blvd, Framingham, Massachusetts
STORE # 5604
V1079

**801 WASHINGTON AVE
PORTLAND, ME
Cumberland County**

DRAWING TITLE
EXTERIOR ELEVATIONS

DATE JULY 19, 2012	PROJ NO 1112
DRAWN BY JJ	CHECKED BY AZ

DRAWING NUMBER
A3.1