


AHARONIAN & ASSOCIATES INC. ARCHITECTS

310 George Washington Highway Suite 100
Smithfield, Rhode Island
0 2 9 1 7
T 4 0 1 - 2 3 2 - 5 0 1 0
F 4 0 1 - 2 3 2 - 5 0 0 0
WWW.ARCH-ENG.COM

DISCLAIMER


OWNERSHIP AND USE OF DOCUMENTS, DRAWINGS AND SPECIFICATIONS ARE INSTRUMENTS OF PROFESSIONAL SERVICE AND SHALL REMAIN THE PROPERTY OF THE ARCHITECT. THESE DOCUMENTS ARE NOT TO BE USED, IN WHOLE OR IN PART, FOR ANY OTHER PROJECTS OR PURPOSES OR BY ANY OTHER PARTIES THAN THOSE PROPERLY AUTHORIZED BY CONTRACT WITHOUT THE EXPRESS WRITTEN AUTHORIZATION OF THE ARCHITECT.

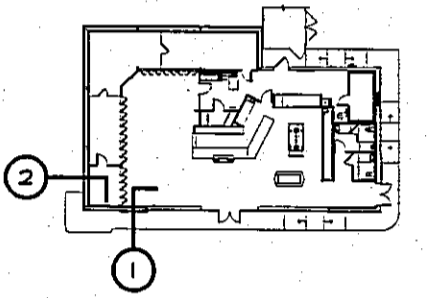

KEY PLAN

REVISIONS

NUMBER	REMARKS	DATE

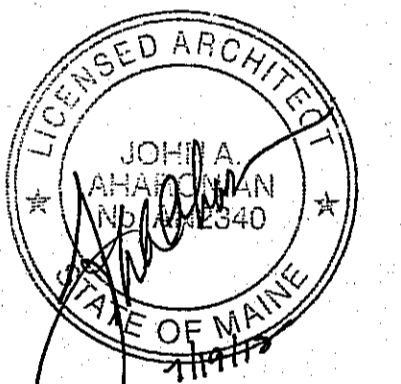

FOR CONSTRUCTION

PROJECT TITLE
Cumberland FARMS
100 Crossing Blvd, Framingham, Massachusetts
STORE # 5604
V1079


801 WASHINGTON AVE
PORTLAND, ME
Cumberland County

DRAWING TITLE
WALL SECTIONS


DATE JULY 19, 2012	PROJ NO 11112
DRAWN BY MBF	CHECKED BY AZ

DRAWING NUMBER

A4.3

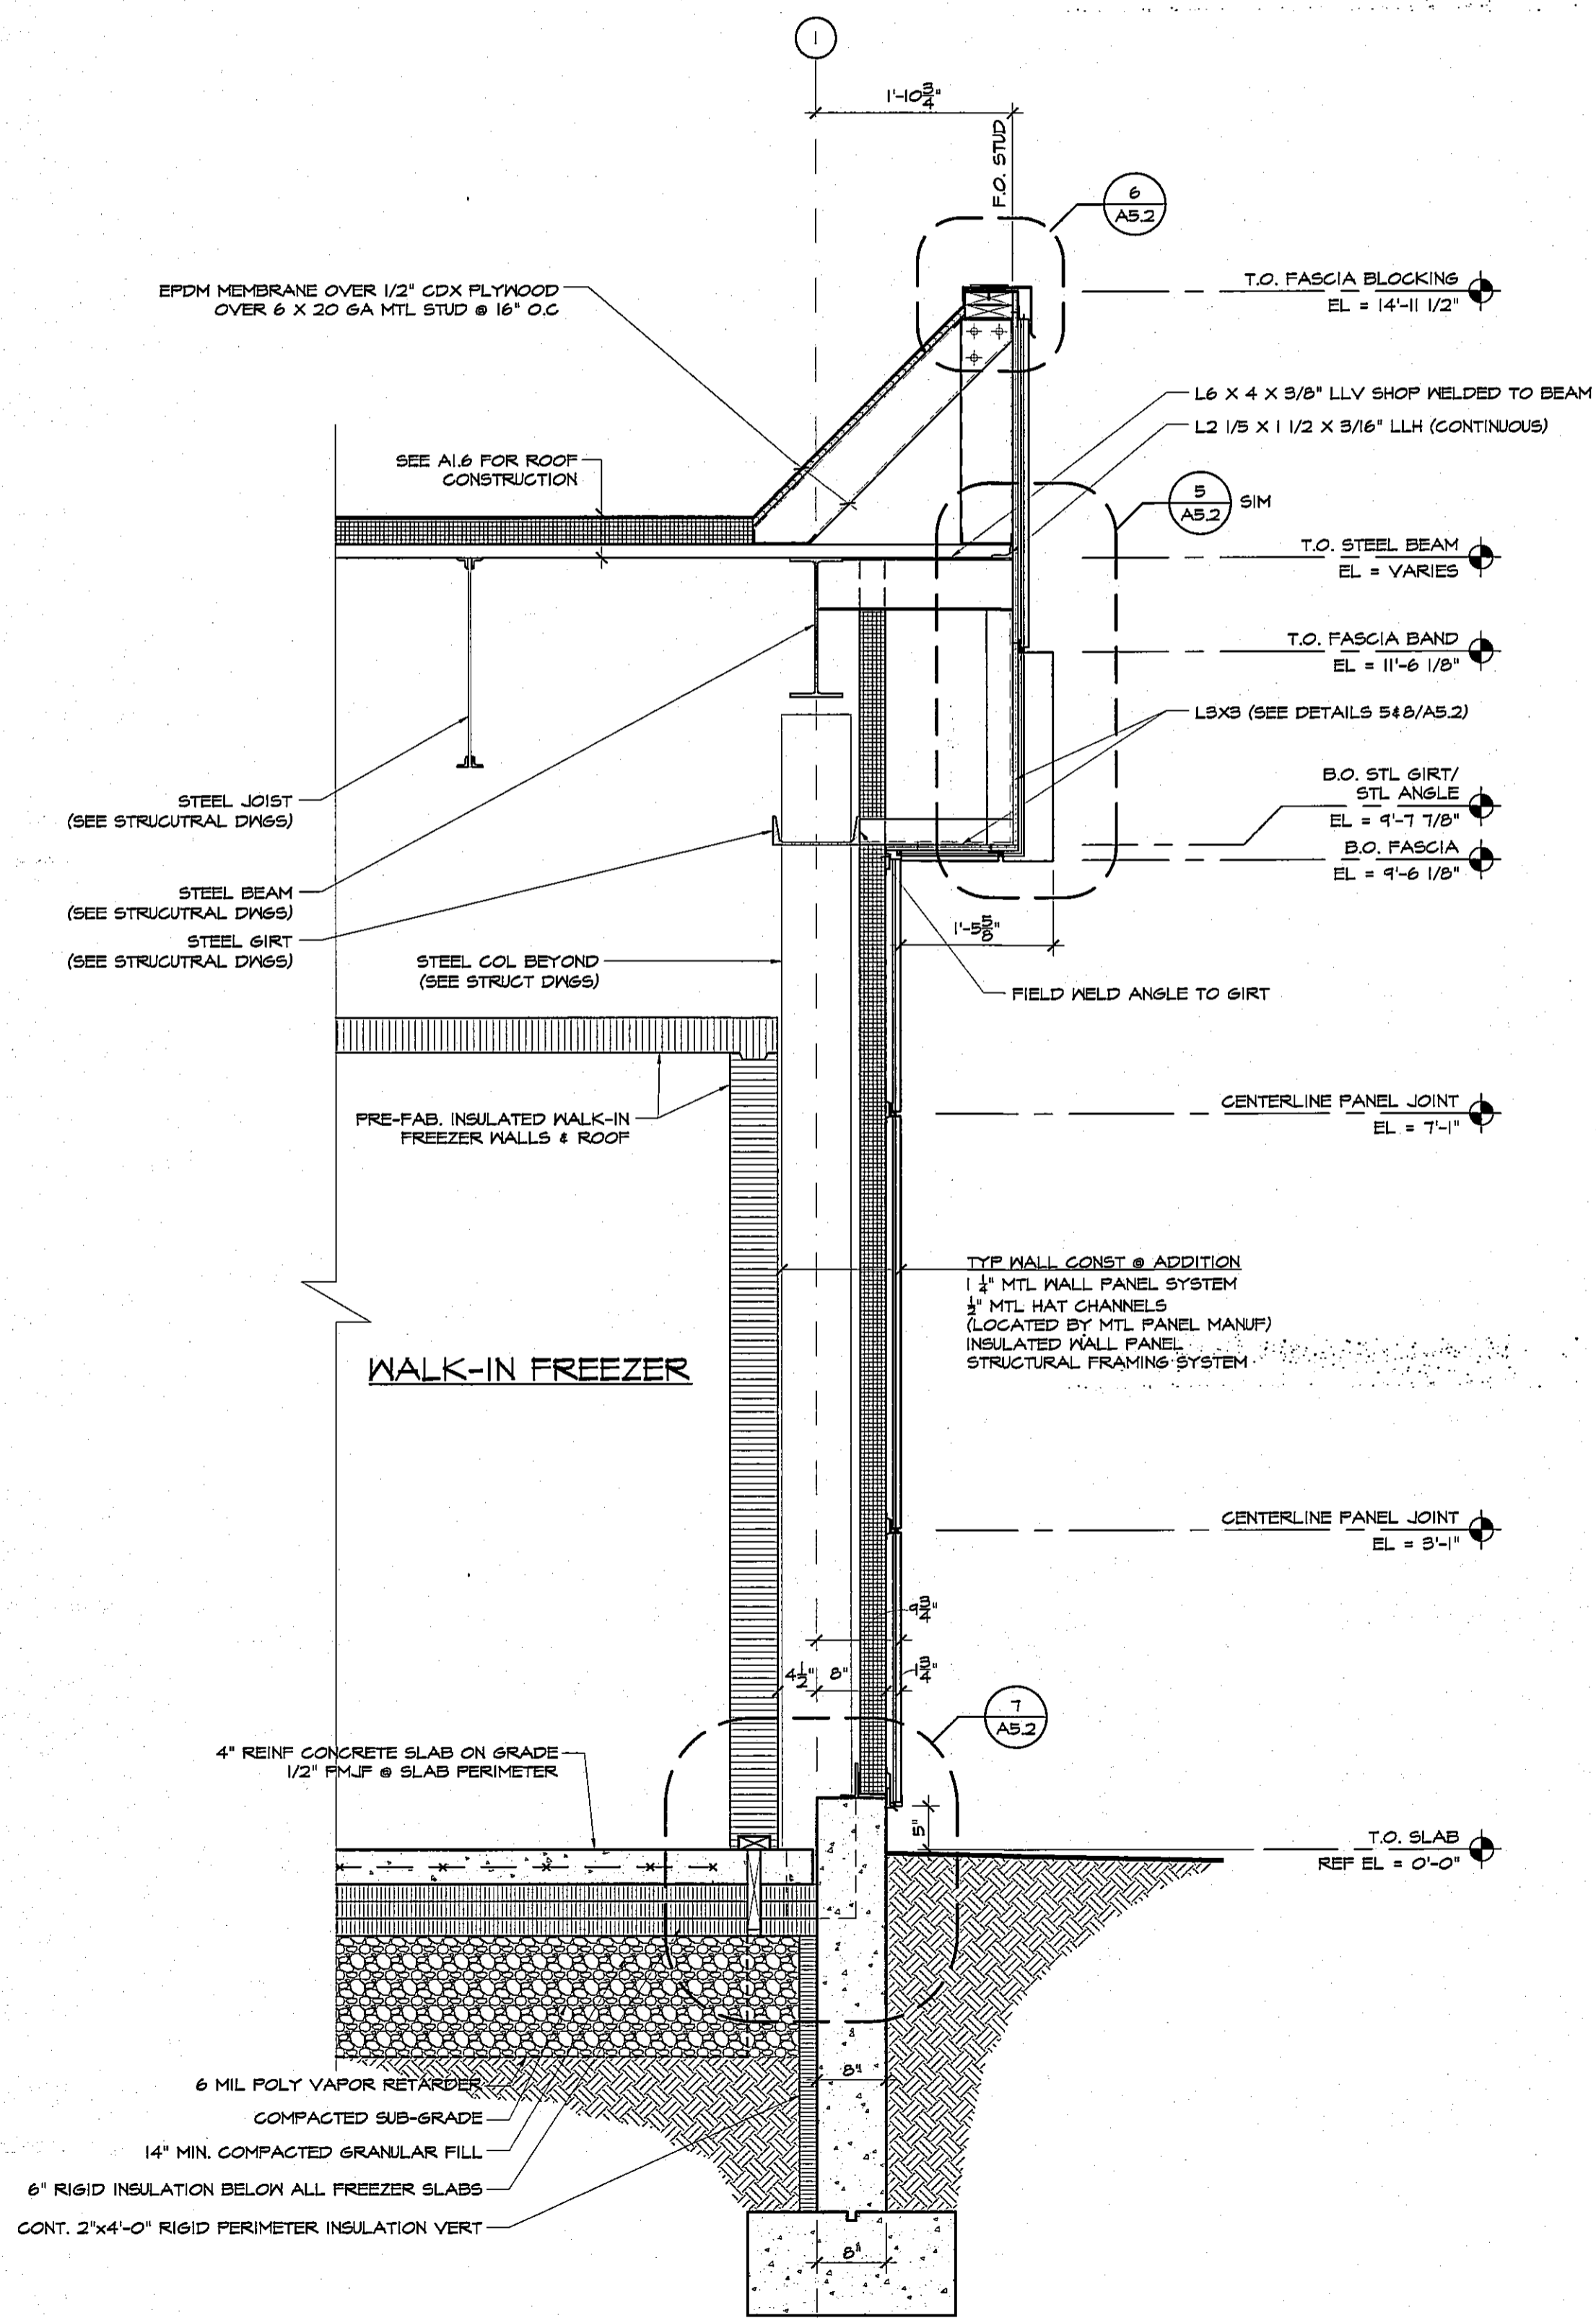

2 SECTION @ SIDE WALL @ ADDITION
SCALE: 3/4" = 1'-0"

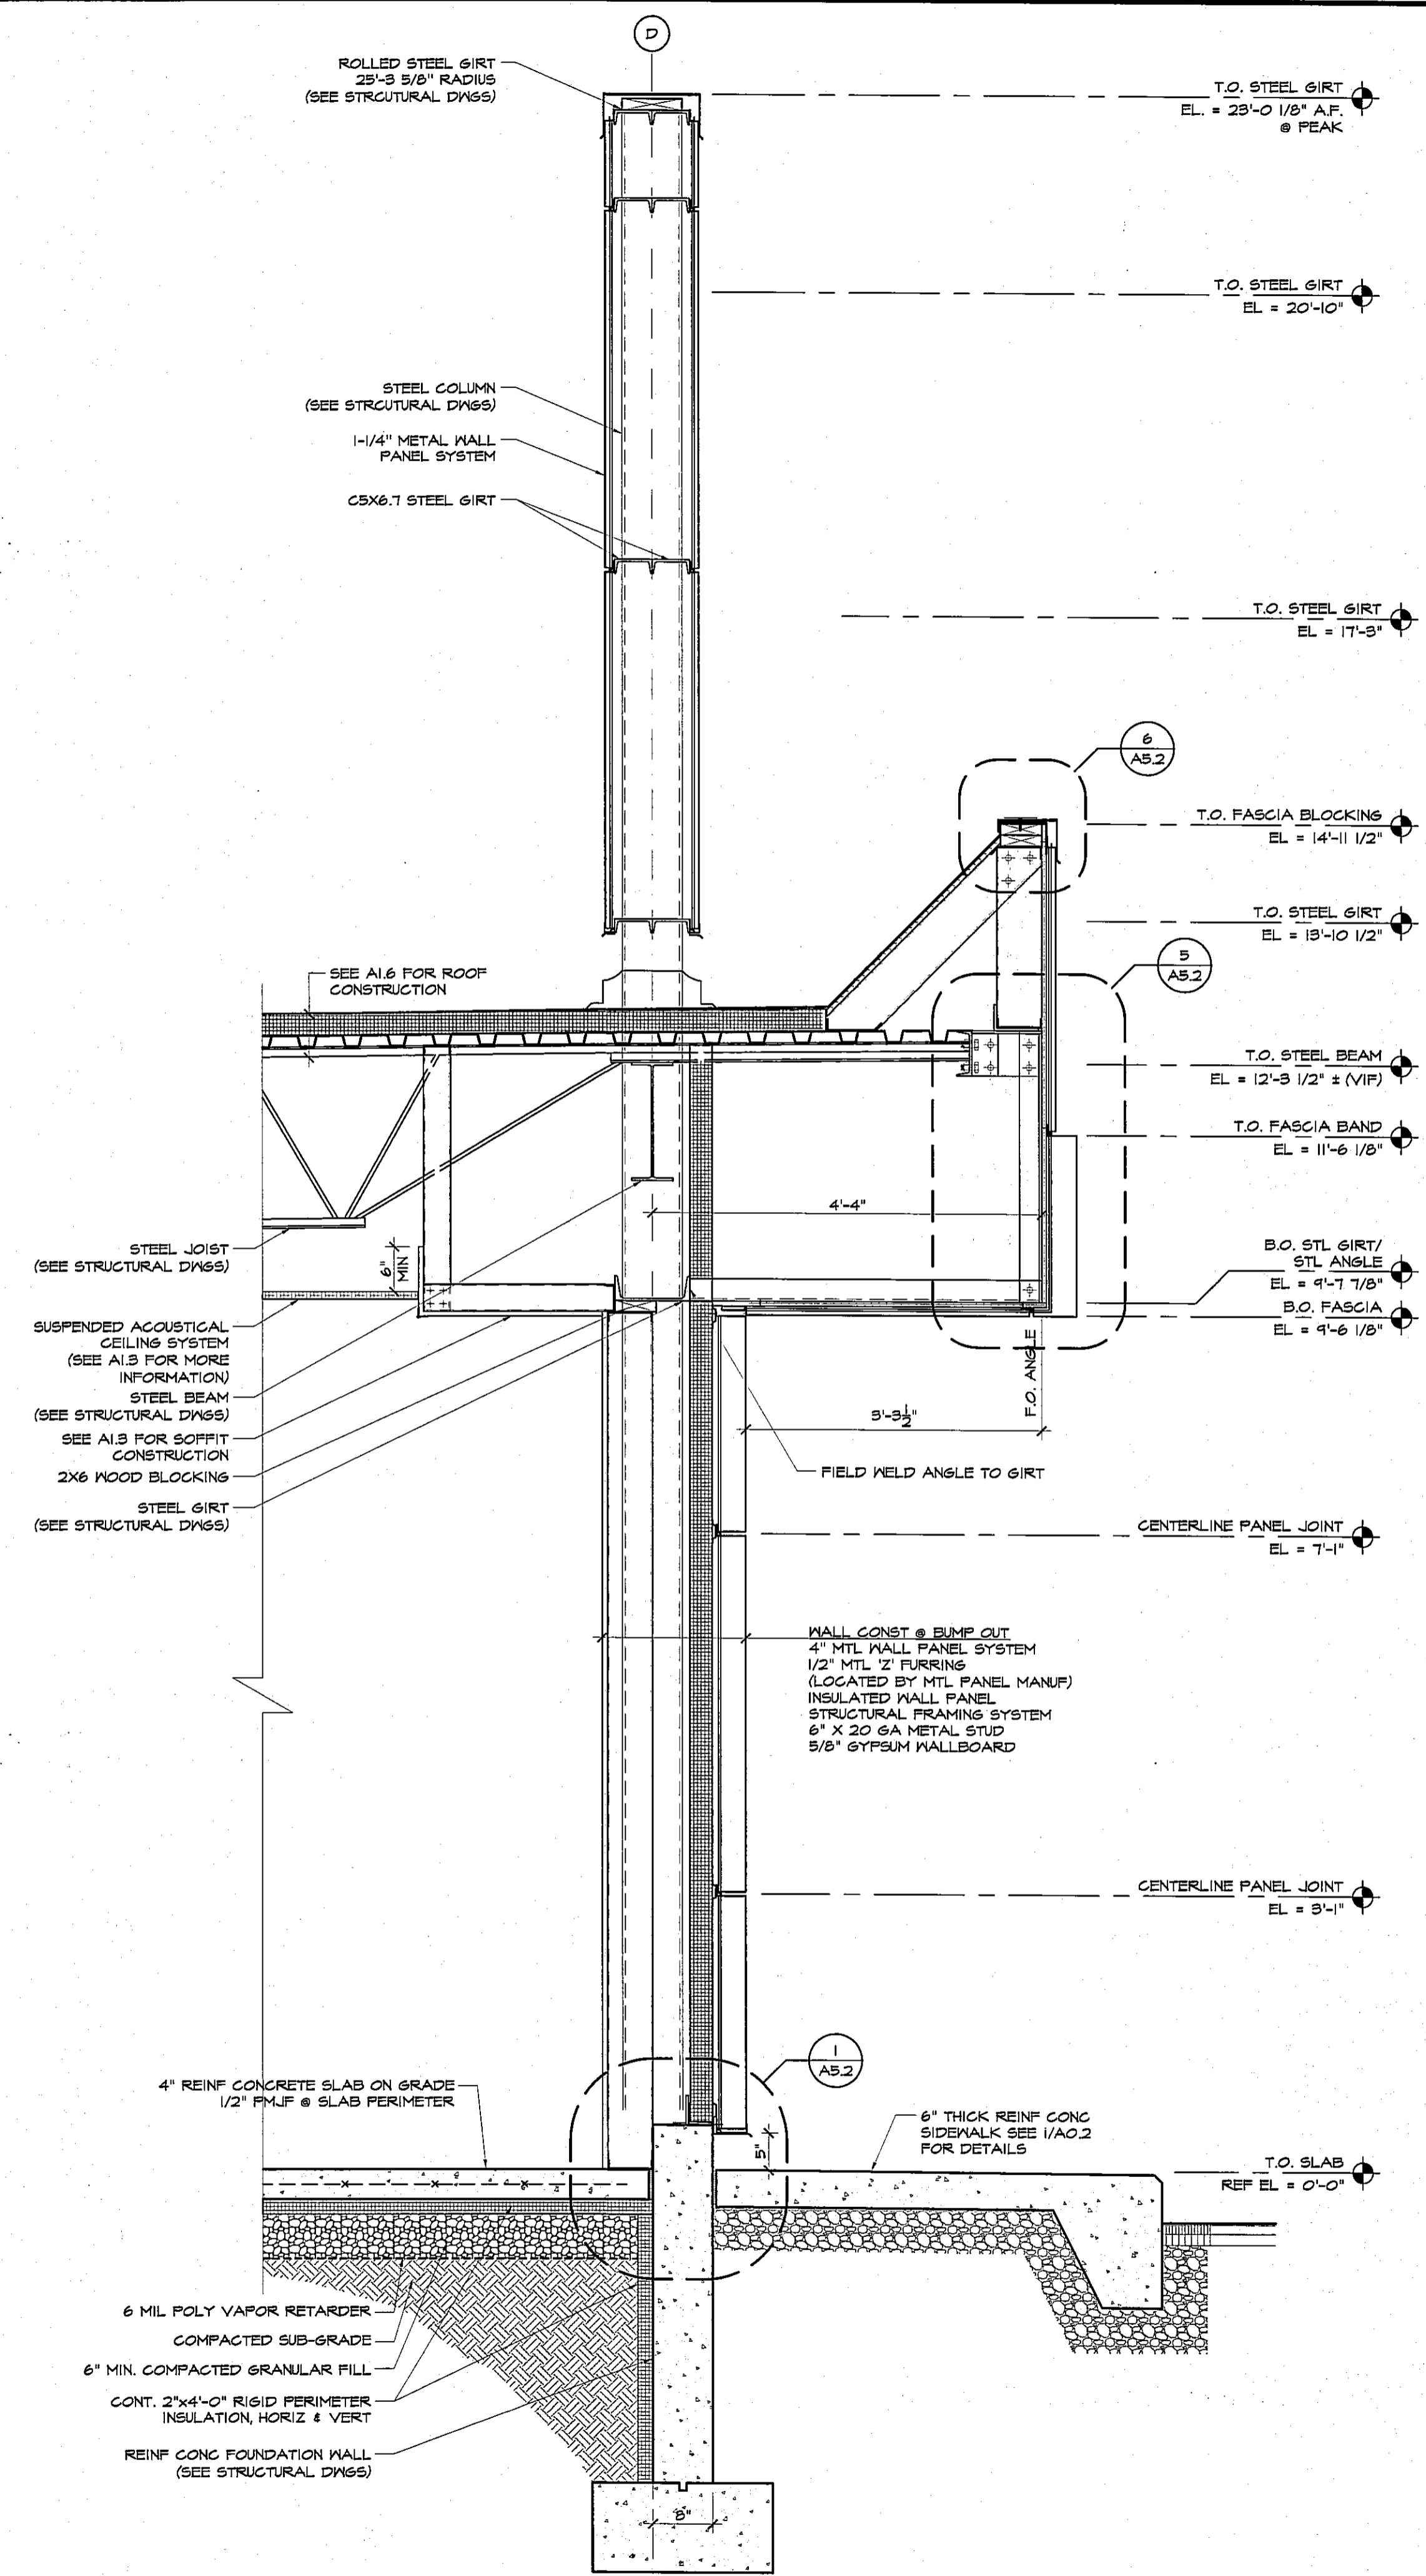

1 SECTION @ BLADE
SCALE: 3/4" = 1'-0"

© AHARONIAN & ASSOCIATES INC 2012