



4 SIGNAGE DETAIL
SCALE: 1/2" = 1'-0"

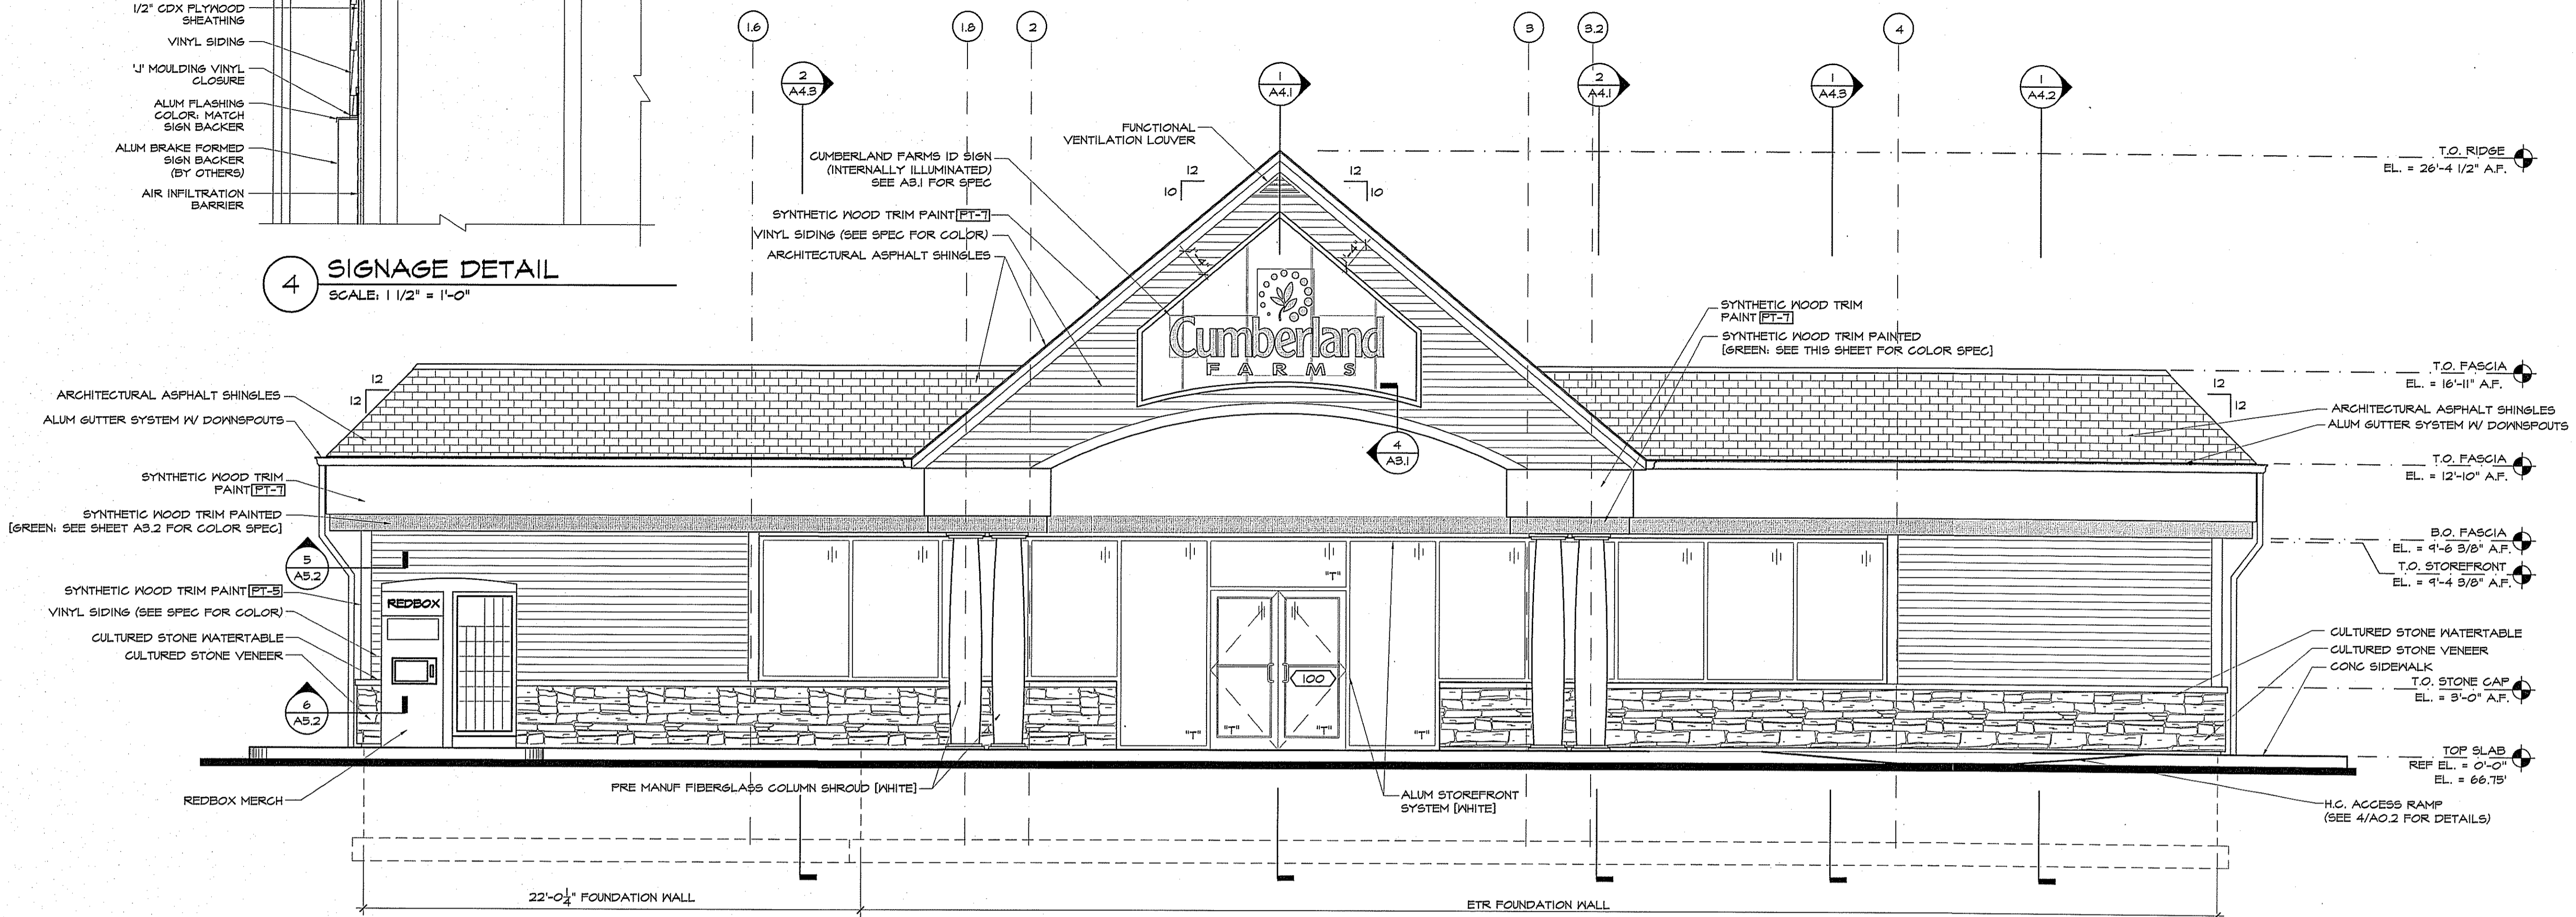

2 SOUTH (FRONT) ELEVATION
SCALE: 1/4" = 1'-0"


WALL SIGNAGE SPECIFICATION

CUSTOM FABRICATED INTERNALLY ILLUMINATED SIGN BOX
SUPPLIED BY OWNER - INSTALLED IN FIELD BY SIGN VENDOR
SIGN AREA = 27.8 SQ. FT.

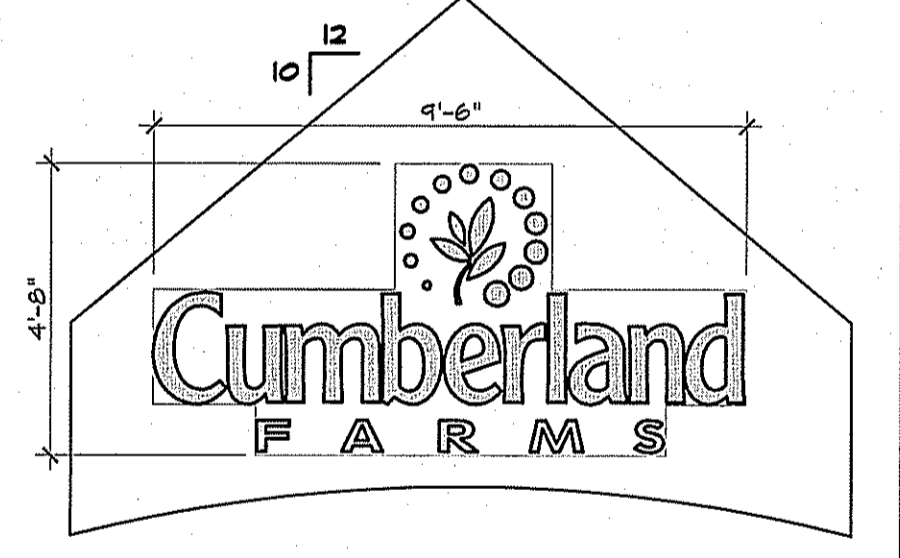


WALL SIGNAGE SPECIFICATION


CUSTOM FABRICATED INTERNALLY ILLUMINATED TRANSLUCENT SIGN PANEL
SUPPLIED BY OWNER - INSTALLED IN FIELD BY SIGN VENDOR
SIGN AREA = 16.75 SQ. FT.

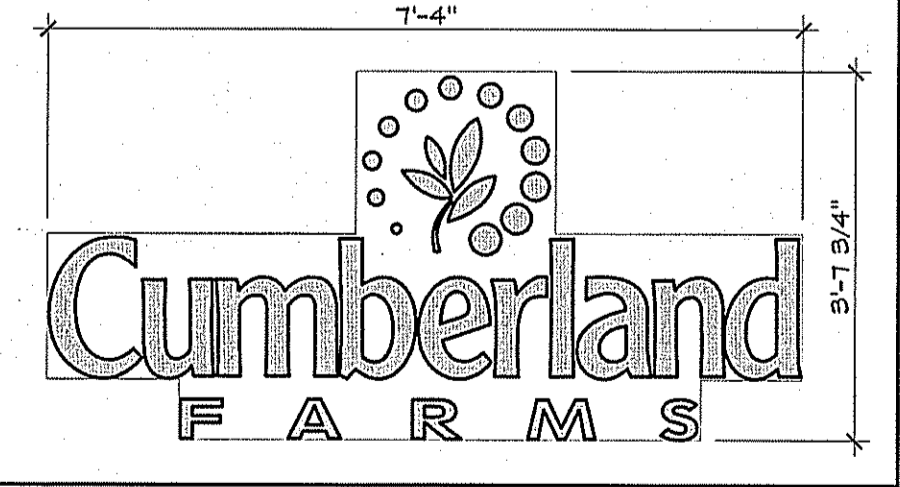

3 SIGN SPEC
NO SCALE

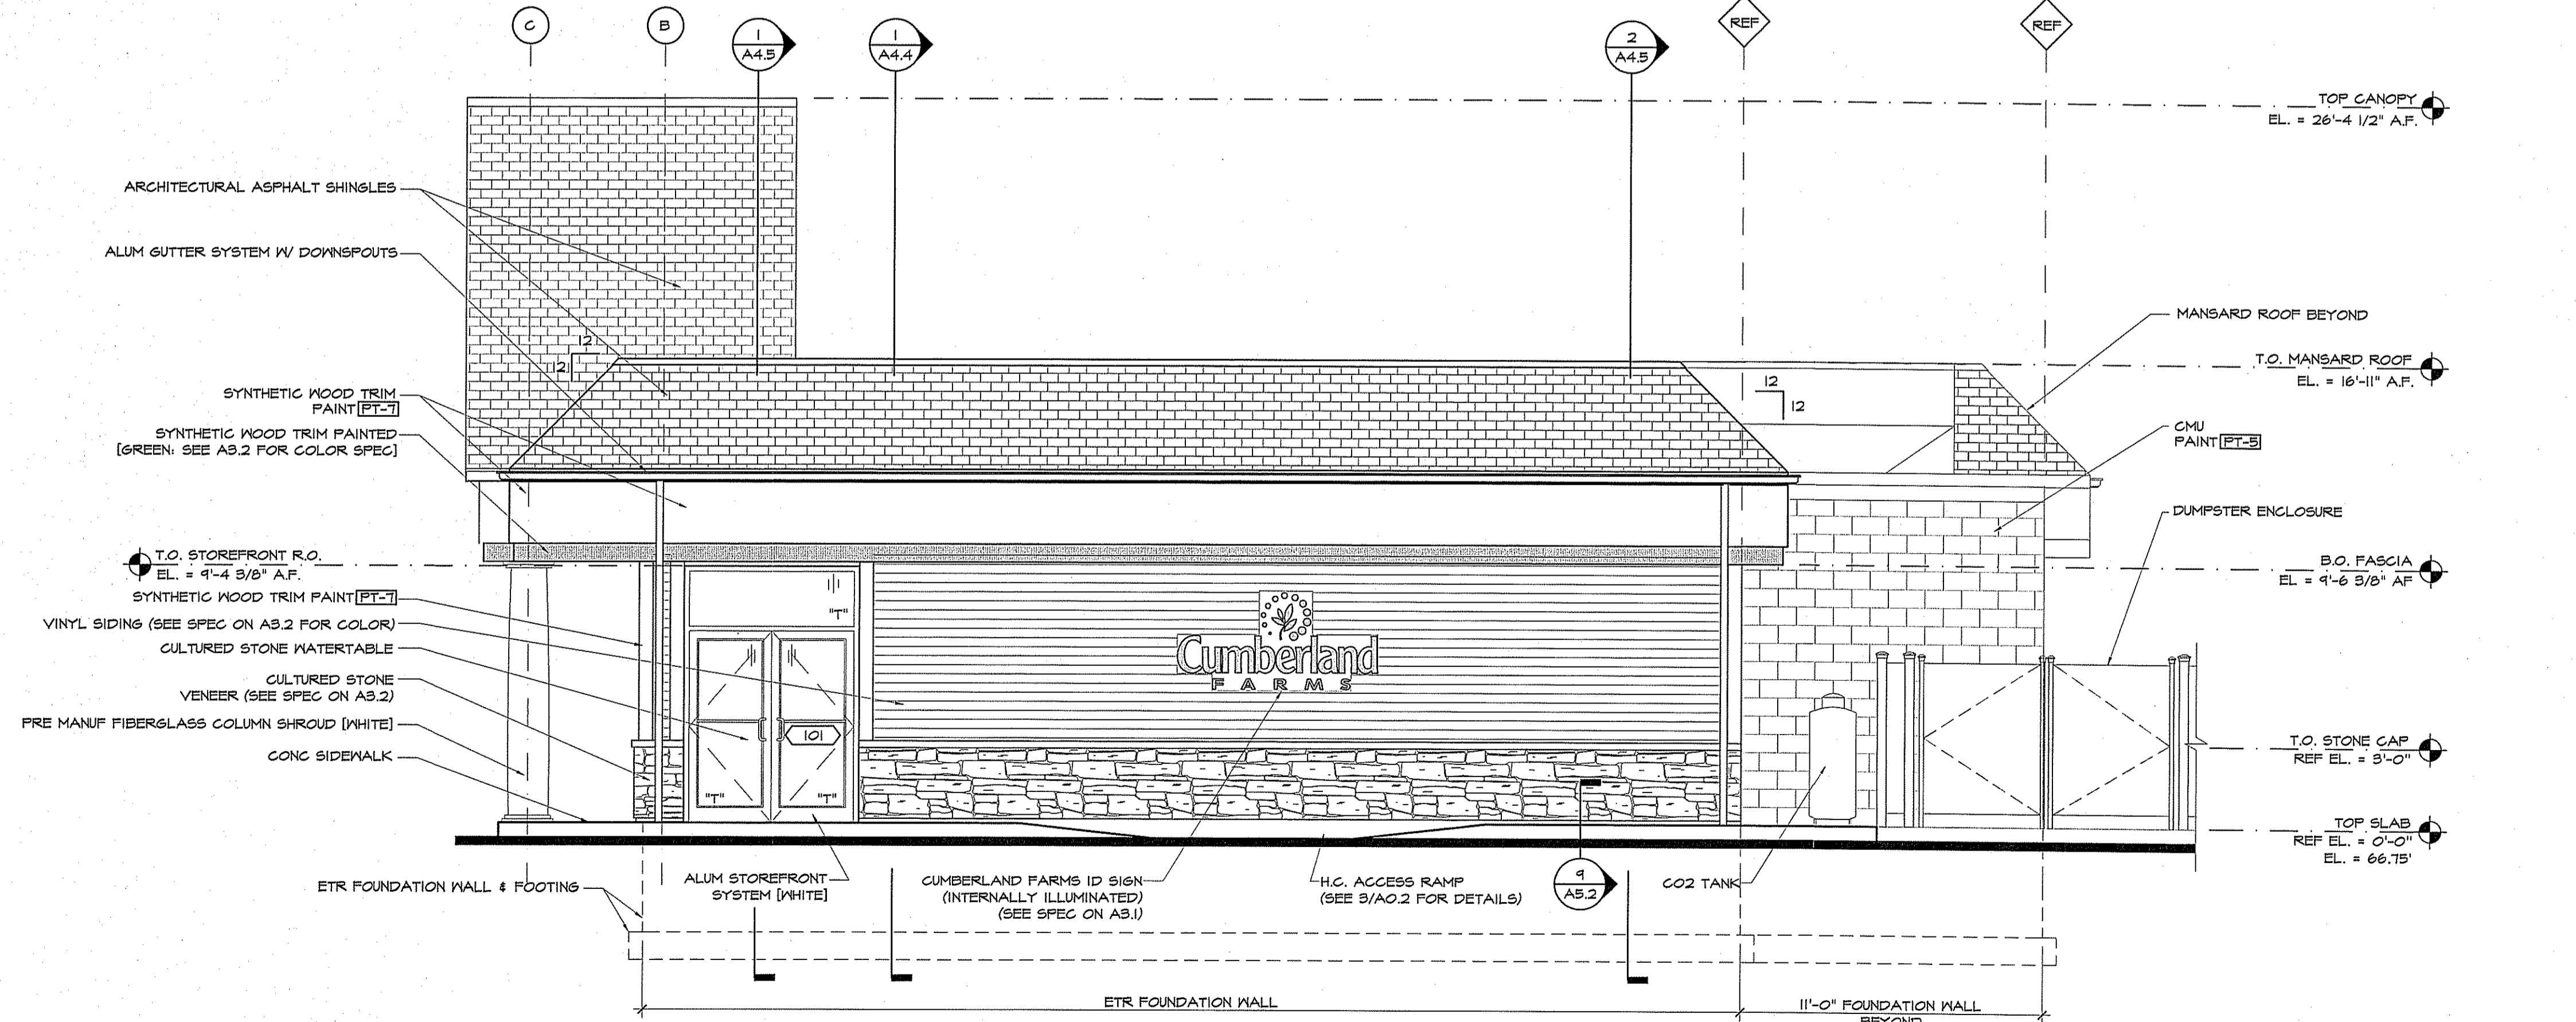


1 EAST (SIDE) ELEVATION
SCALE: 1/4" = 1'-0"

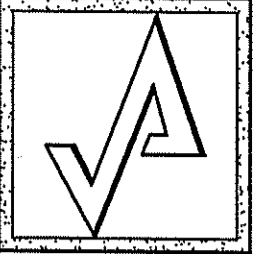

AHARONIAN & ASSOCIATES INC.
ARCHITECTS
MAINE LICENSED ARCHITECT
310 George Washington Highway
Suite 100
Smithfield, Rhode Island
0 2 9 1 7
T 401-232-5010
F 401-232-3080
WWW.ARCH-ENG.COM


DISCLAIMER

OWNERSHIP AND USE OF DOCUMENTS, DRAWINGS AND SPECIFICATIONS ARE INSTRUMENTS OF PROFESSIONAL SERVICE AND SHALL REMAIN THE PROPERTY OF THE ARCHITECT. THESE DOCUMENTS ARE NOT TO BE USED, IN WHOLE OR IN PART, FOR ANY OTHER PROJECTS OR PURPOSES OR BY ANY OTHER PARTIES THAN THOSE PROPERLY AUTHORIZED BY CONTRACT WITHOUT THE EXPRESS WRITTEN AUTHORIZATION OF THE ARCHITECT.

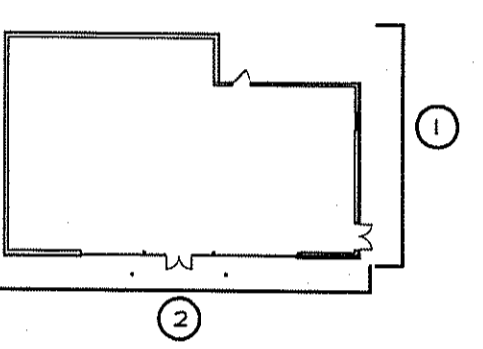

REVISIONS

NUMBER	REMARKS	DATE

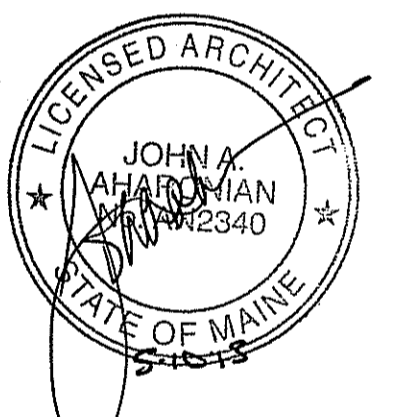

FOR CONSTRUCTION

PROJECT TITLE
Cumberland FARMS
100 Crossing Blvd, Framingham, Massachusetts
STORE # 5604
V1079

801 WASHINGTON AVE
PORTLAND, ME
Cumberland County

DRAWING TITLE
EXTERIOR ELEVATIONS

DATE MAY 10, 2013	PROJ NO 11112
DRAWN BY JJ	CHECKED BY AZ

DRAWING NUMBER
A3.1