


PLAN NO. 3
 SECOND FLR. WORKER ALTERATION
 1/4" SCALE
 7.6.17
 7.26.17

15 FERNALD TERR.
 PORTLAND, ME

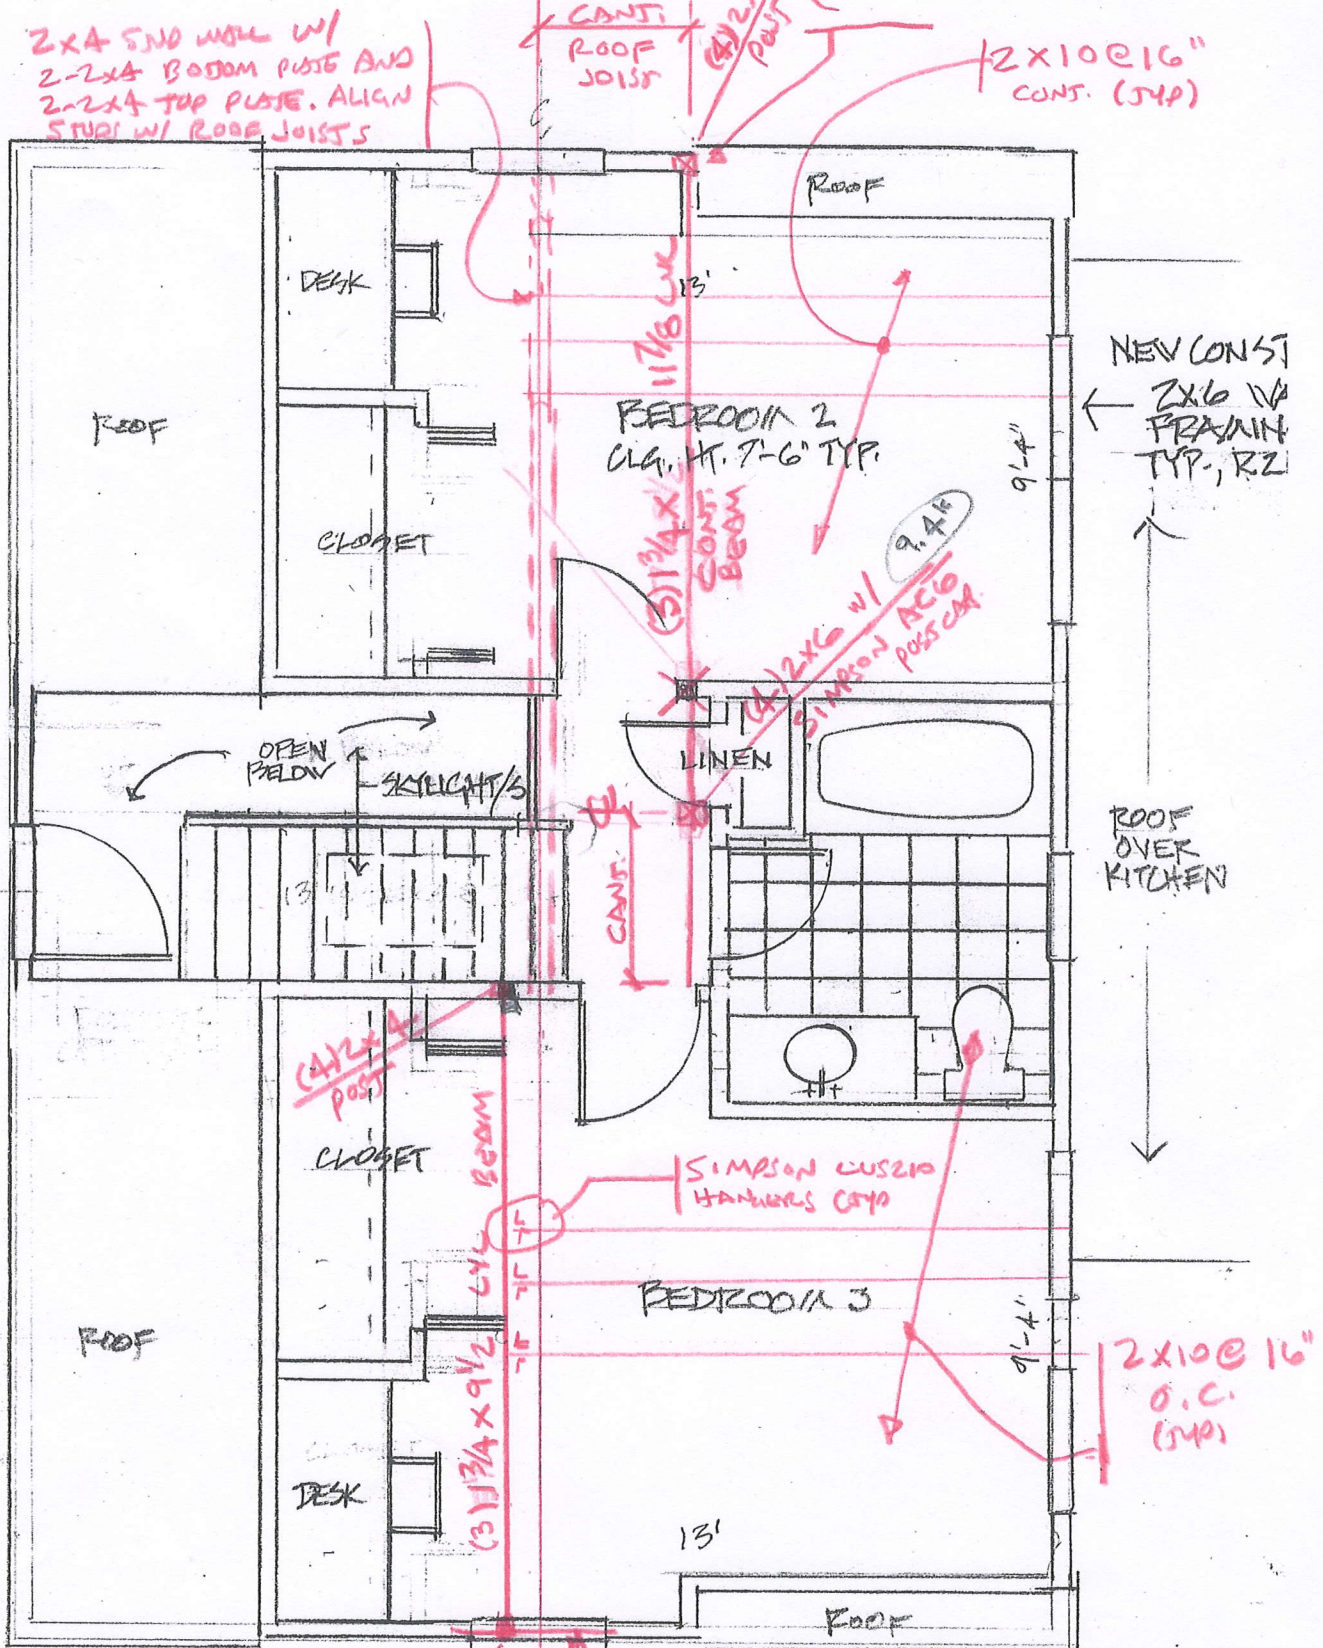

2x4 END WALL W/
 2-2x4 BOTTOM POSTS AND
 2-2x4 TOP POSTS. ALIGN
 STUDS W/ ROOF JOISTS

BEAM
 2x4 END WALL
 2x4 STUDS
 5/8" POST. (4x4)

2x10@16"
 CONS. (54P)

BEDROOM 2
 CLG. H. 7'-6" TYP.

NEW CONST
 2x6 W/4
 FRAMING
 TYP., RZ1

OPEN PRECAST
 SKYLIGHT/S

SIMPSON LUS210
 HANGERS C210

ROOF
 OVER
 KITCHEN

BEDROOM 3

2x10@16"
 O.C.
 (54P)

ROOF FRAMING PLAN

1/4" = 1'-0"

(1) 2x4
 POST ASV.
 HIGH

(2) 2x12 HEADER W/
 (2) 2x4 JACK STUDS PLUS
 (2) 2x4 KING STUDS AT BOTH ENDS