

PLAN NO 3


SECOND FLR. DORMER ALTERATION

1/4" SCALE

7.6.17

7.26.17

15 FERNALD TERR.
PORTLAND, ME

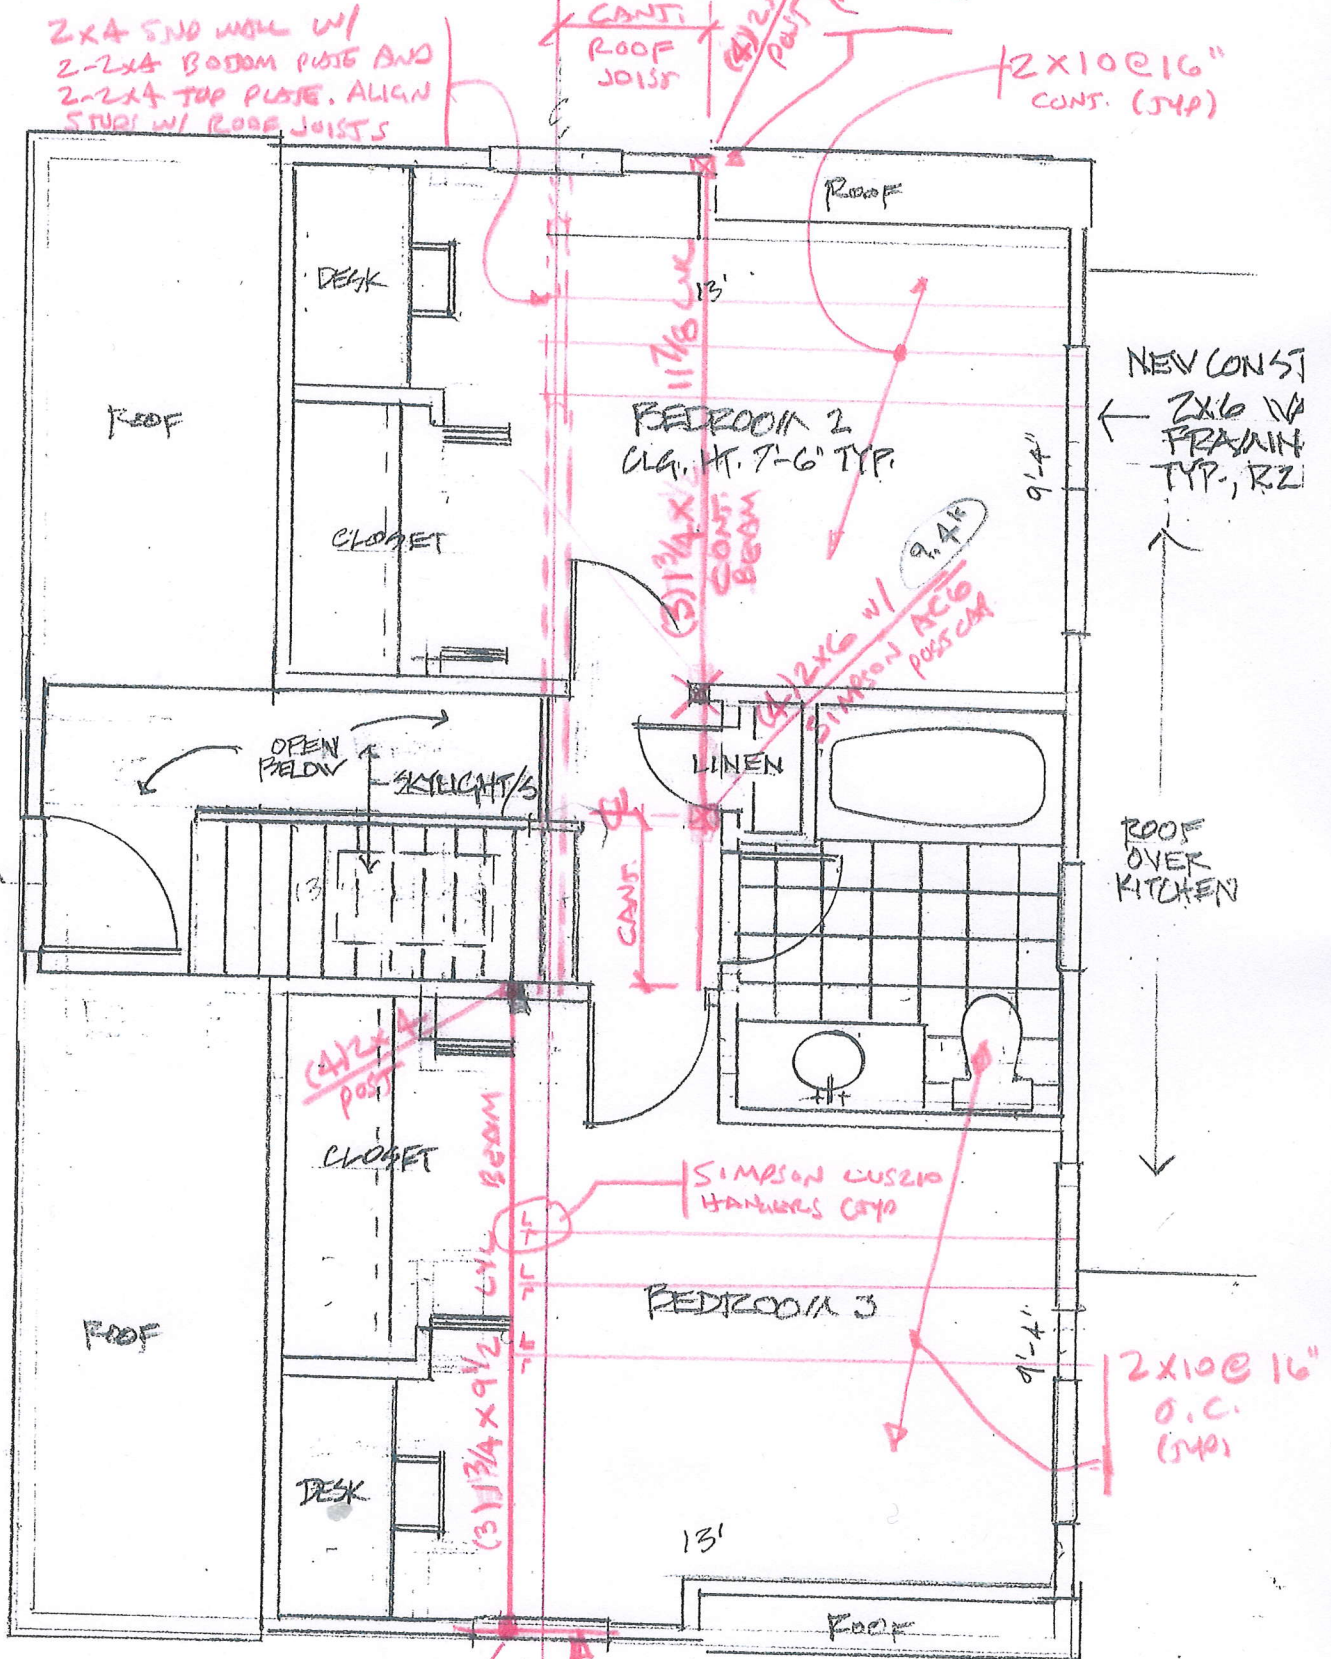

ROOF FRAMING PLAN

1/4" = 1'-0"

(4) 2x4 POST BRG. THRU

(2) 2x12 HEADER W/
(2) 2x4 JACK STUDS PLUS
(2) 2x4 KING STUDS AT BOTH ENDS