


PROJECT NAME
NEW 2-BEDROOM UNIT
28 MORSE STREET
 PORTLAND MAINE


ELEVATIONS & SECTION # NOTES

DATE: 27 APRIL 2018
 SCALE: 1/4" = 1'-0"
 DRAWN: MFH
 JOB NO: 150435

A.2
 COPYRIGHT REPRODUCTION OR RELIEF OF THIS DOCUMENT WITHOUT WRITTEN PERMISSION FROM GRANT HAYS ASSOCIATES IS PROHIBITED.

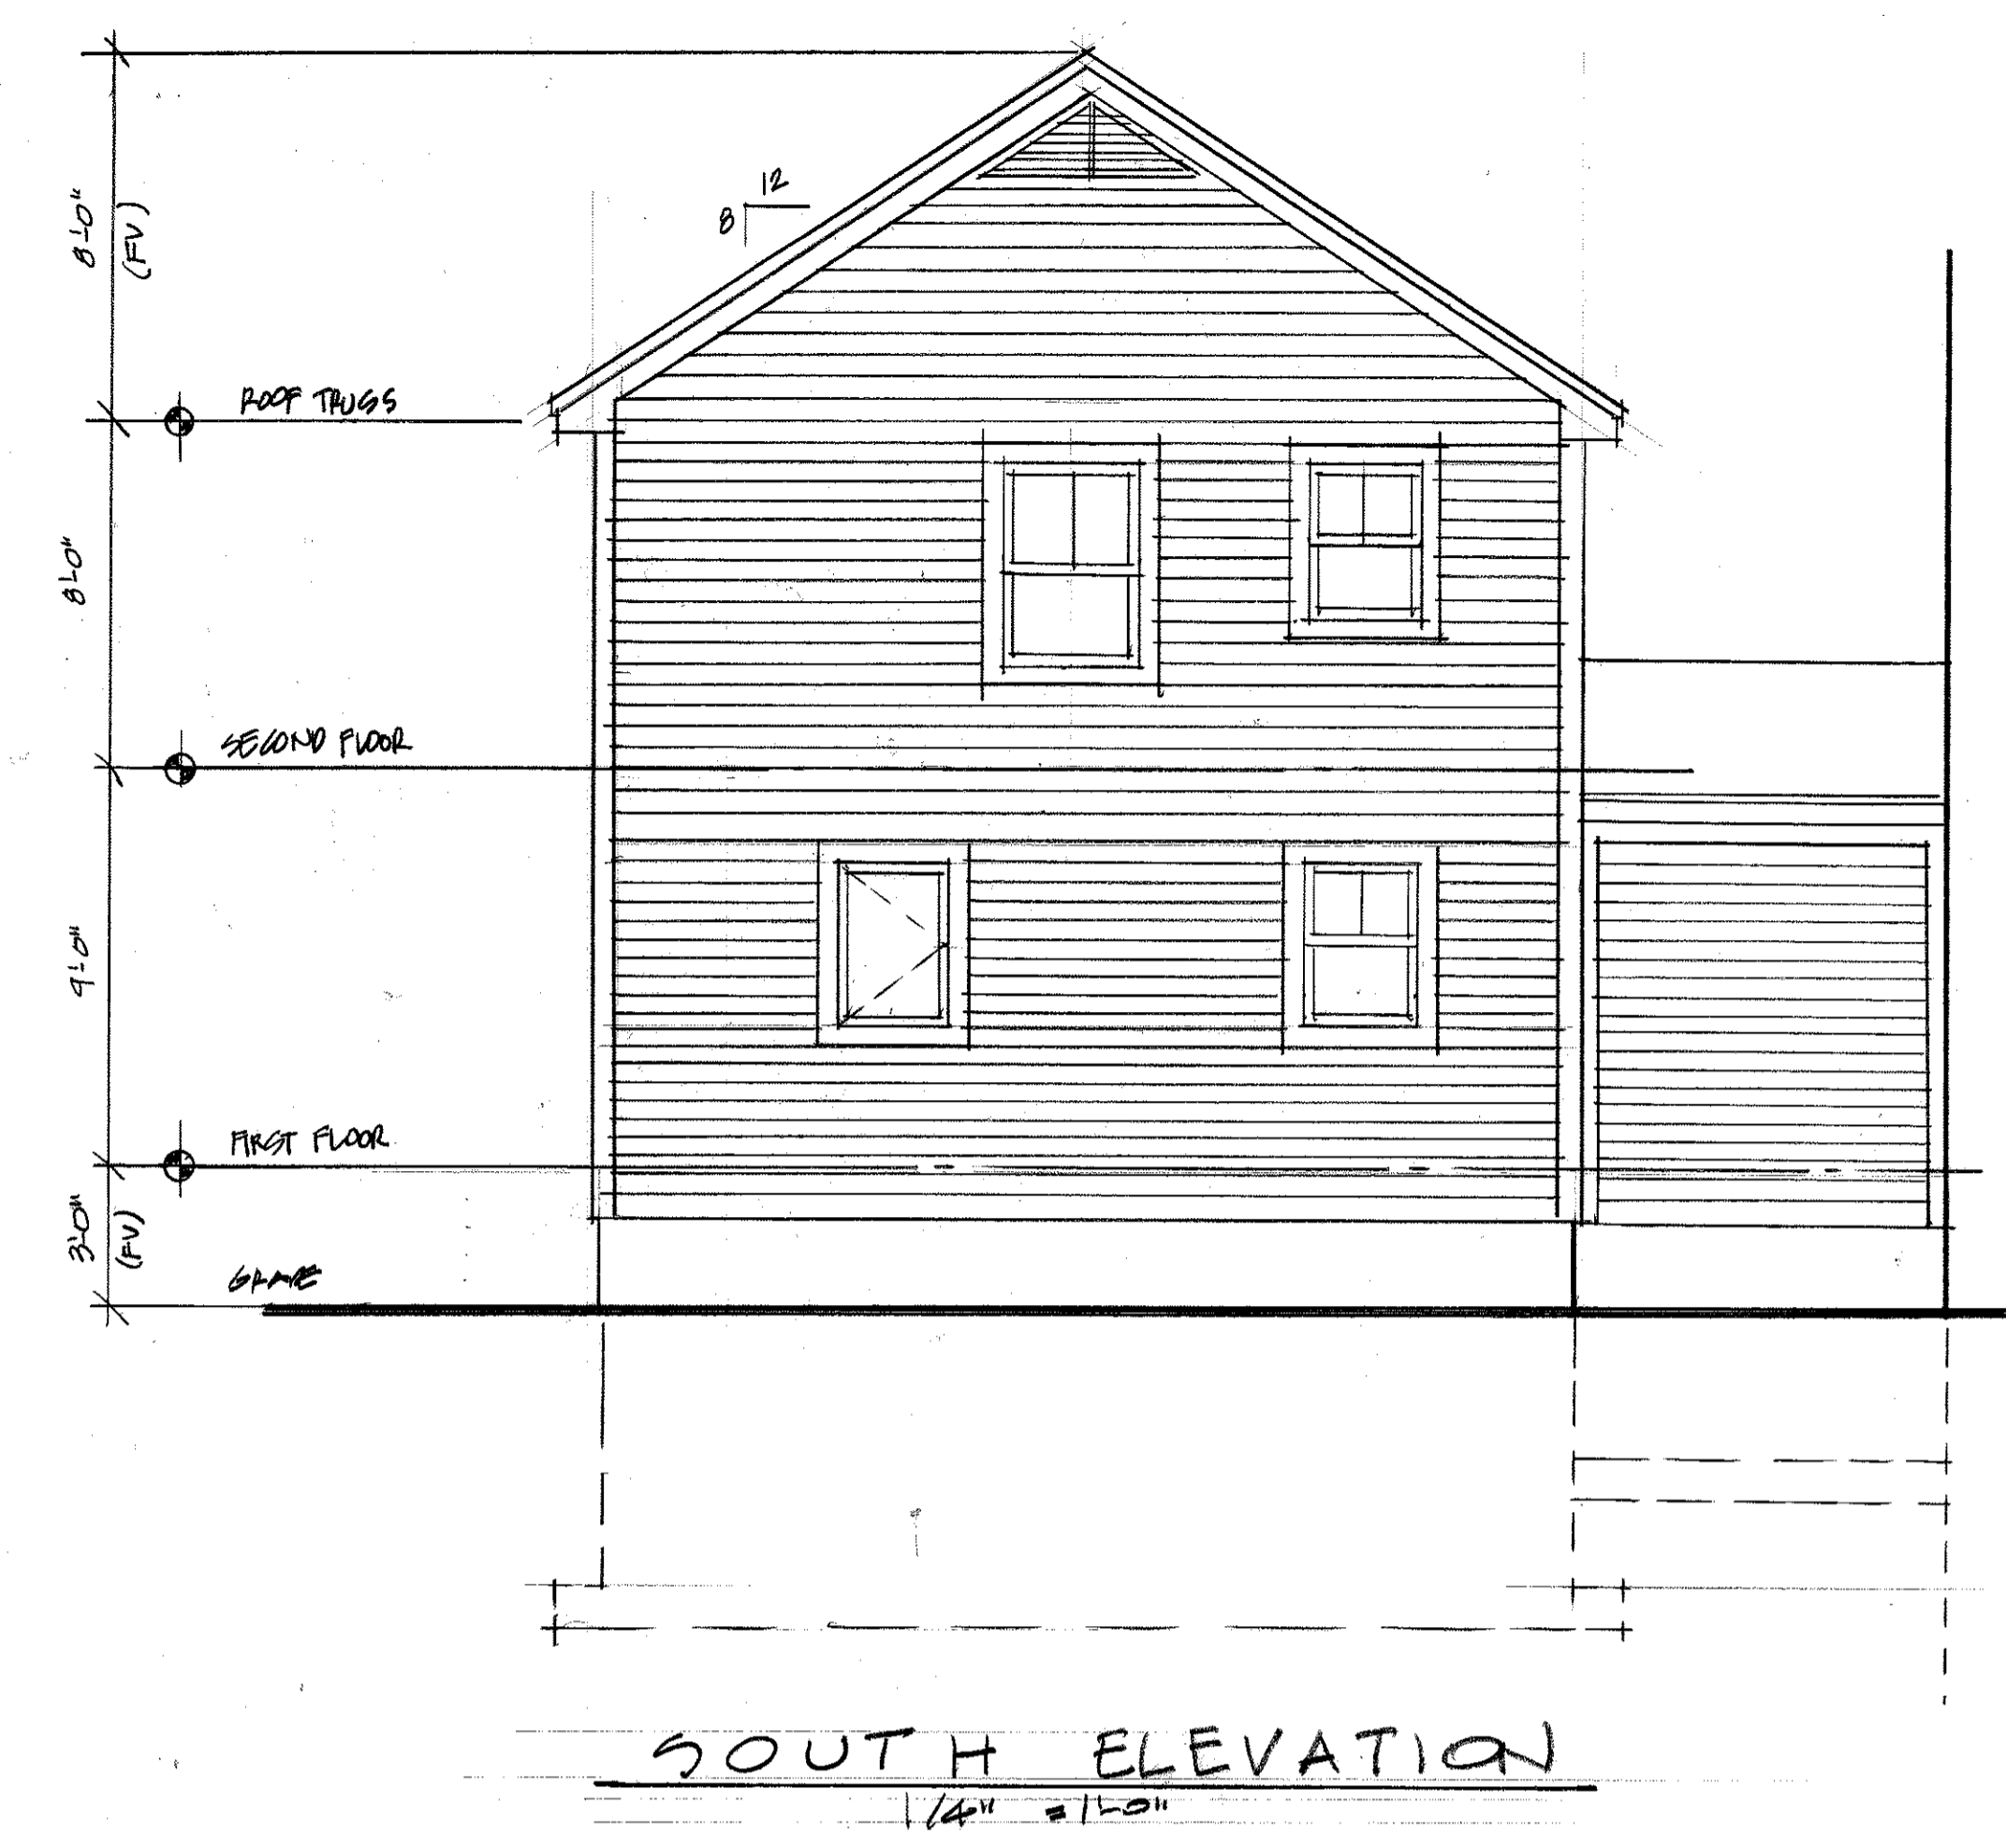


SOUTH ELEVATION
 1/4" = 1'-0"

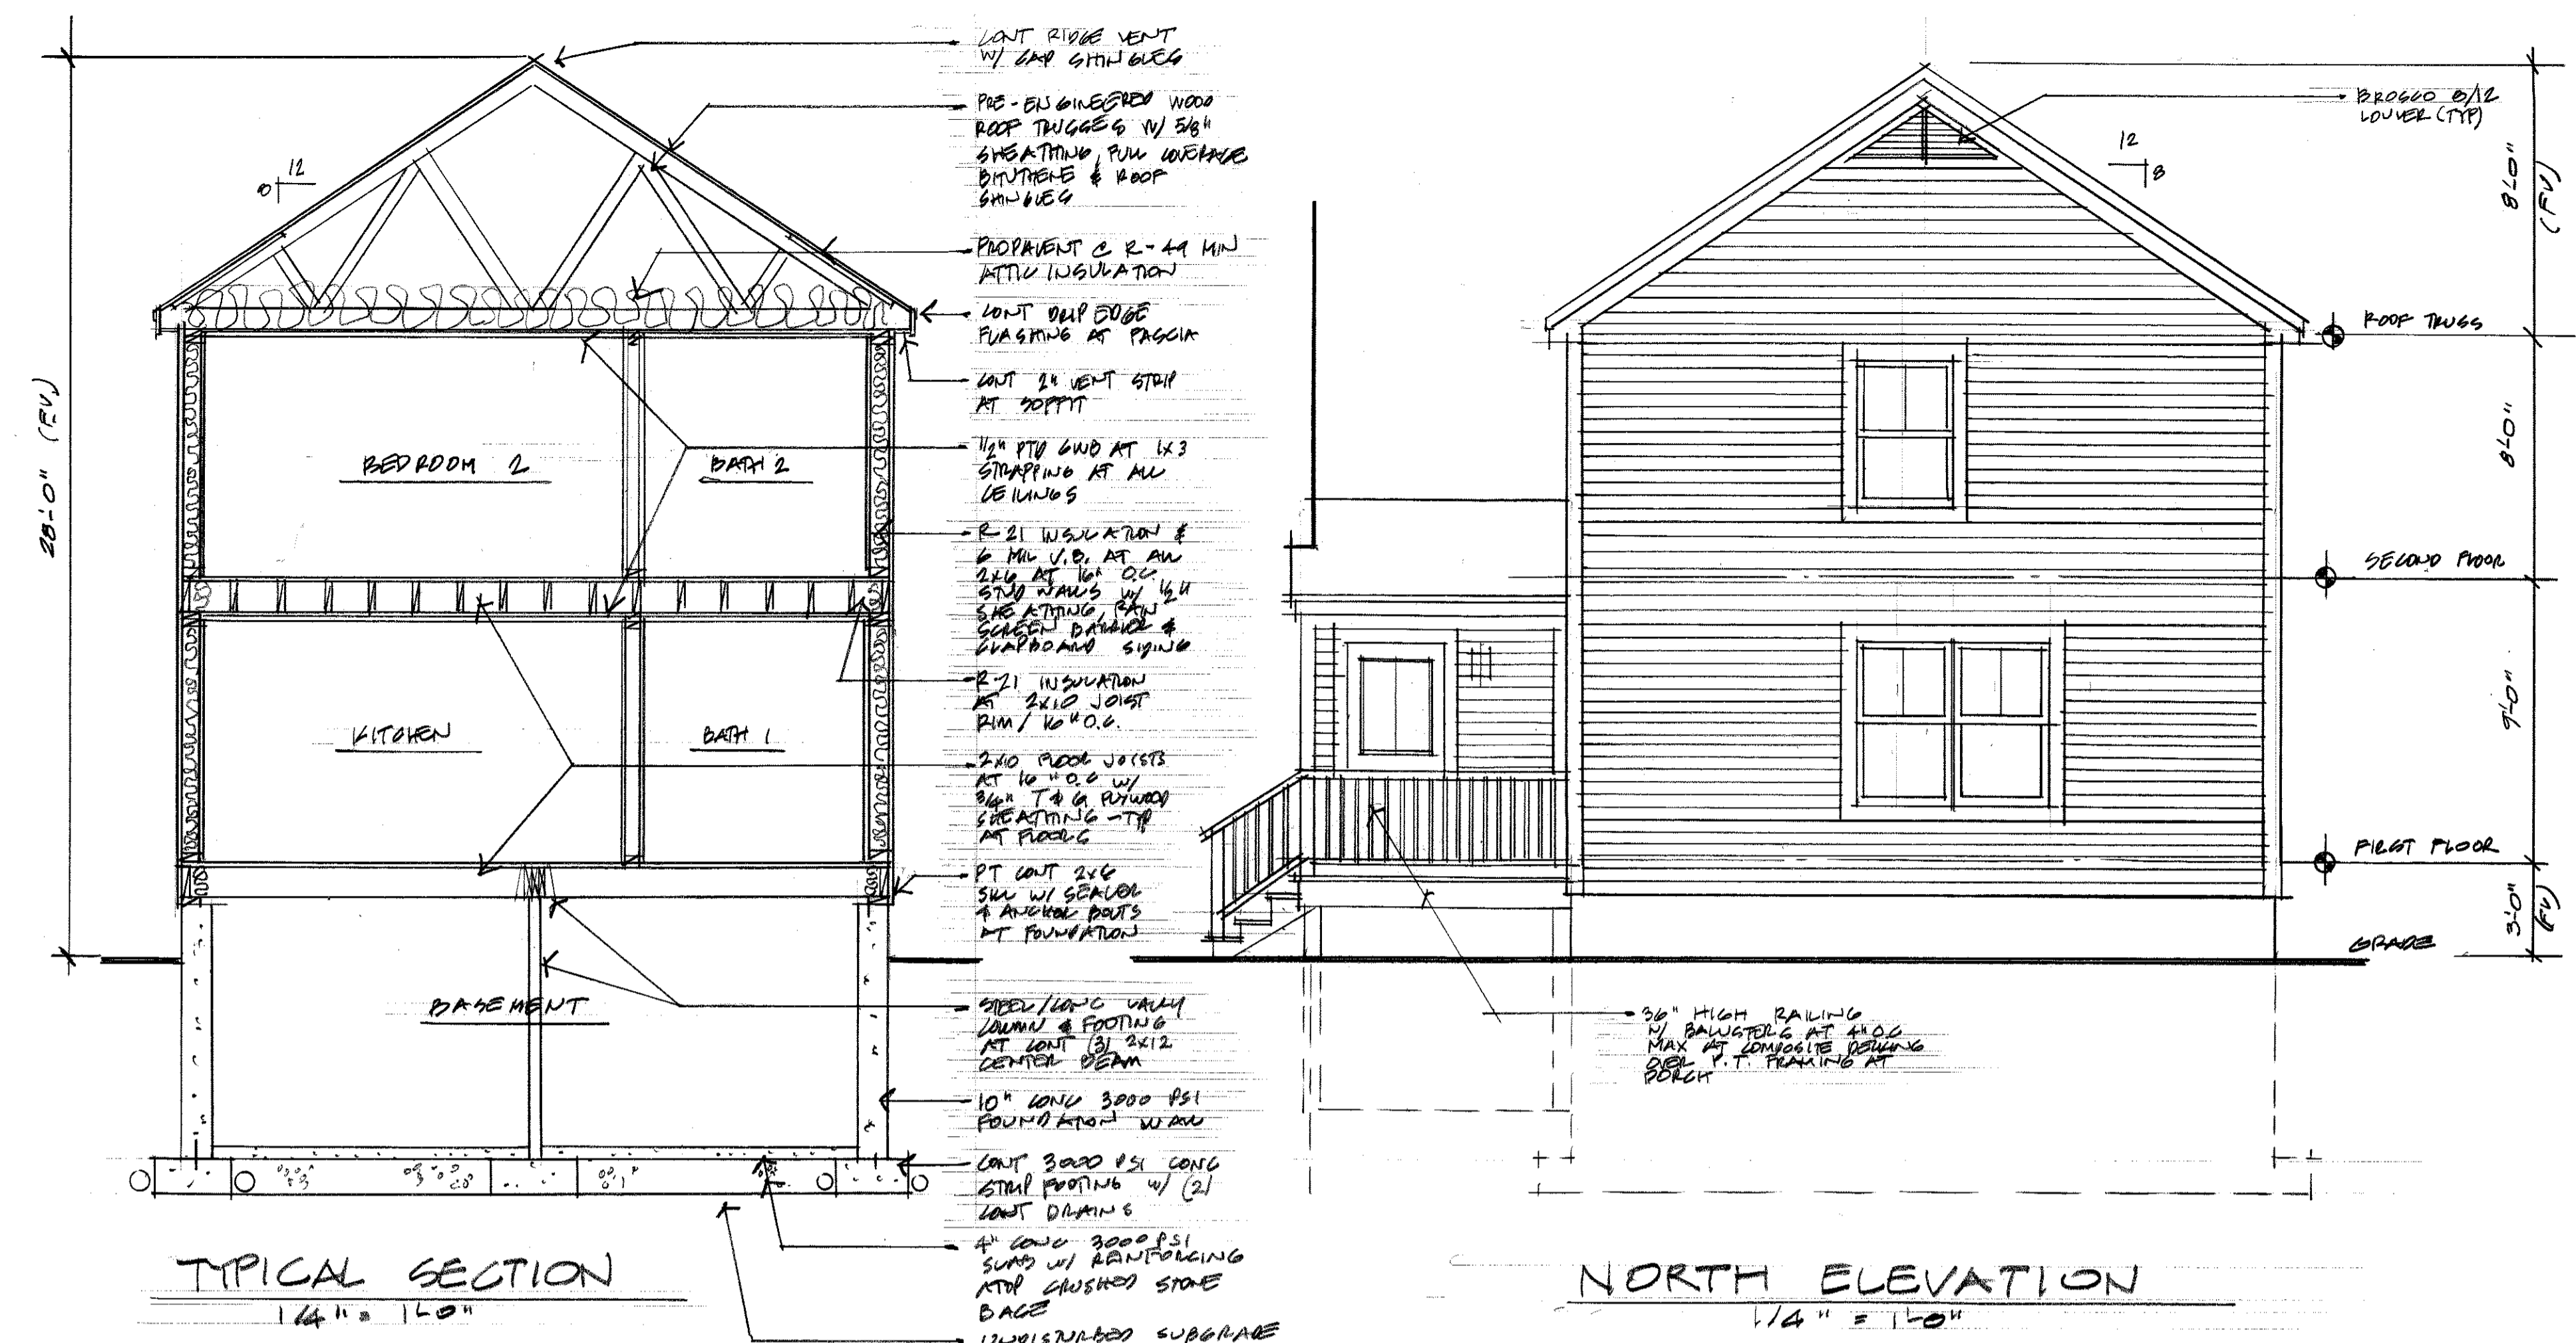


TYPICAL SECTION
 1/4" = 1'-0"

NORTH ELEVATION
 1/4" = 1'-0"

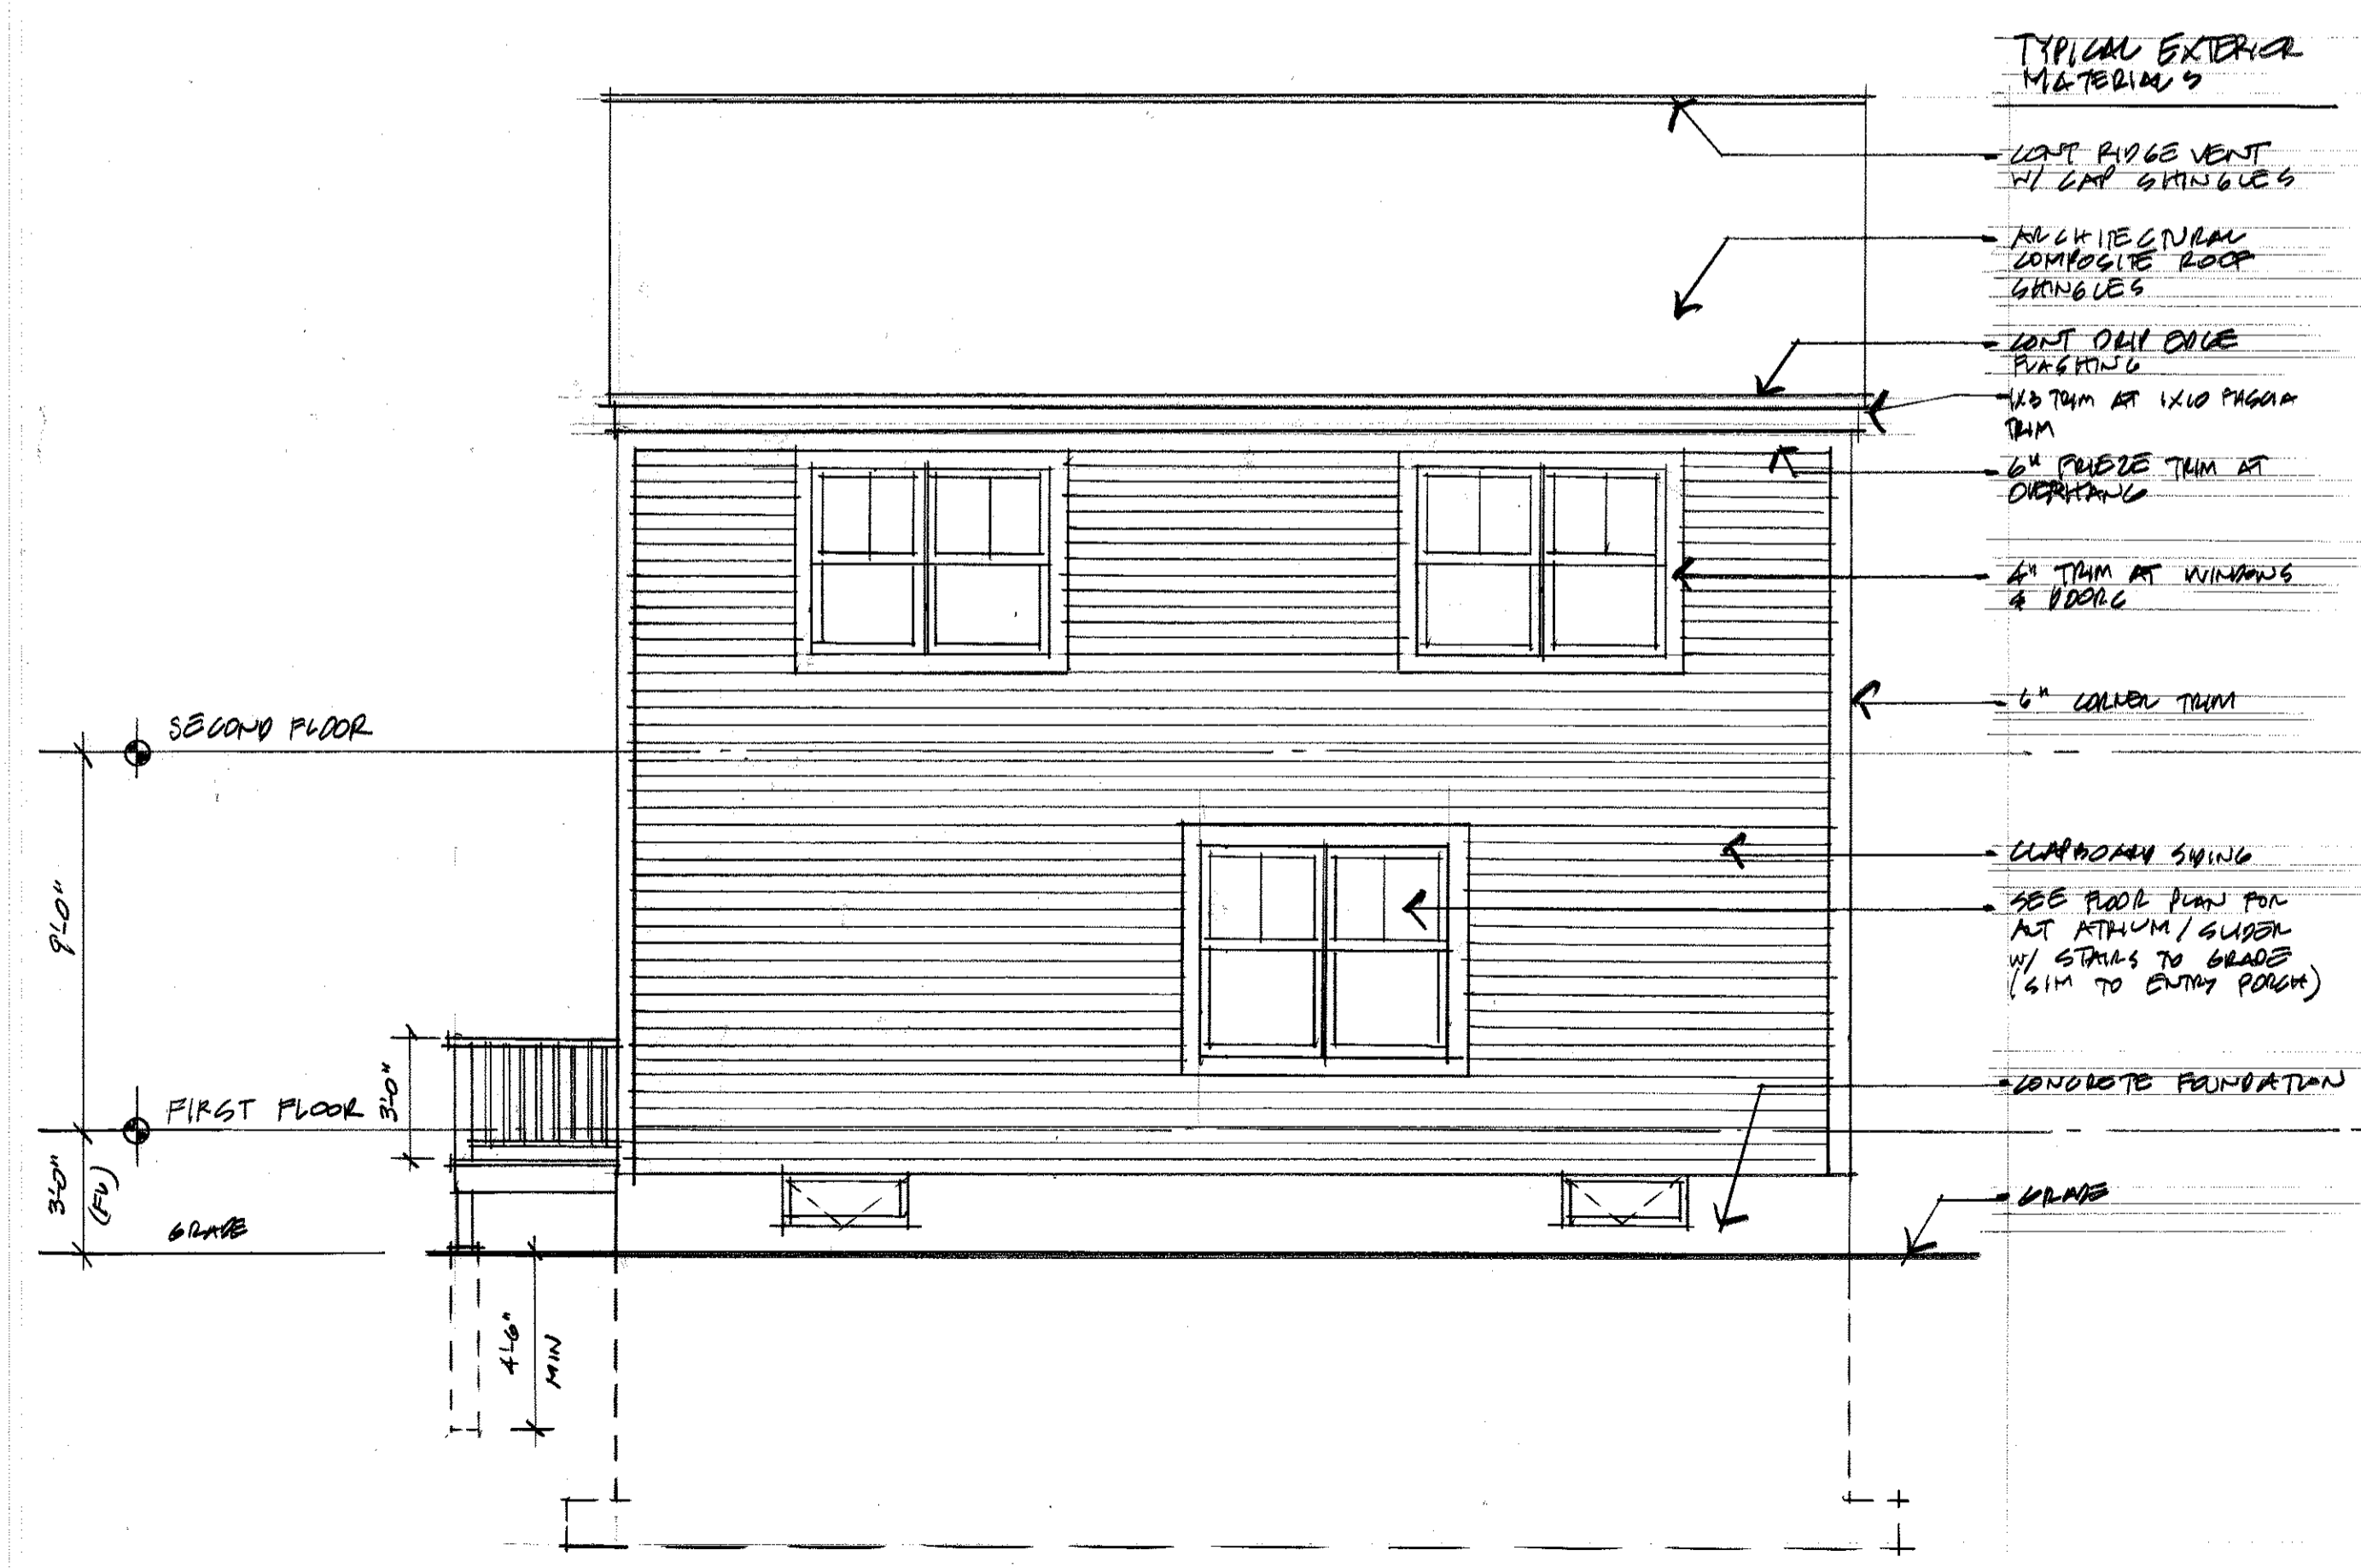

WEST ELEVATION
 1/4" = 1'-0"

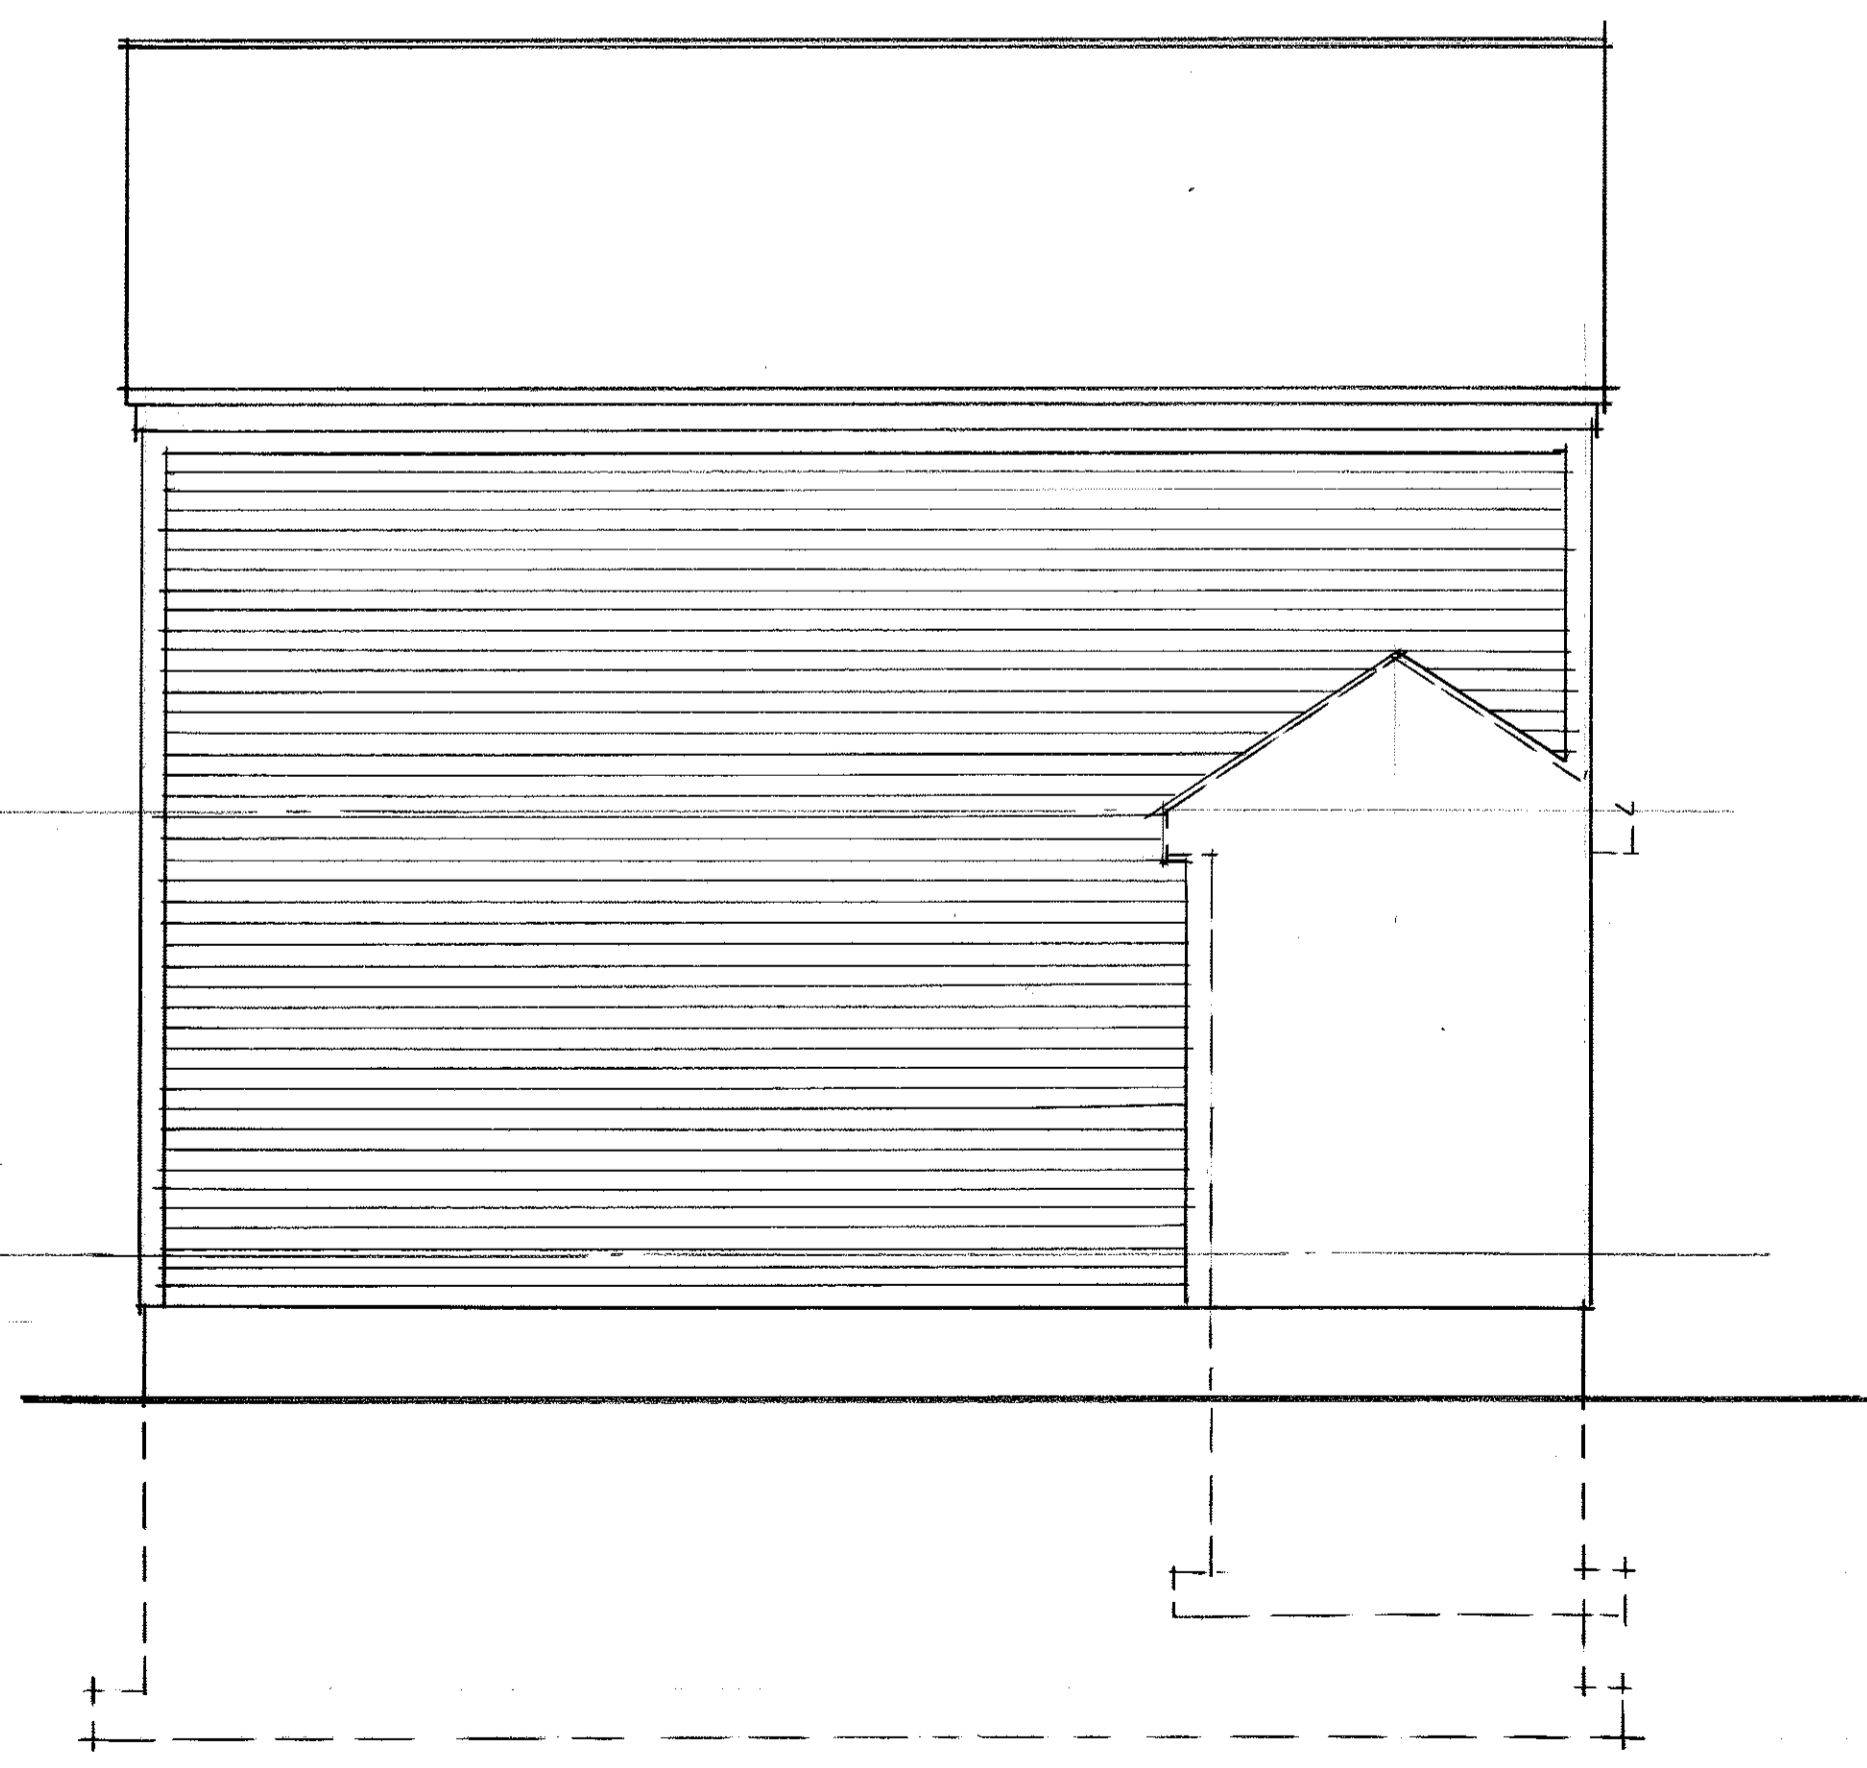

EAST ELEVATION
 1/4" = 1'-0"