





FRONT ELEVATION
 1/4" = 1'-0"

CONSTRUCTION NOTE:
 CONTRACTOR IS TO VERIFY GRADE AND ALL DIMENSIONS IN FIELD BEFORE CONSTRUCTION. DESIGN SHOWN MAY DIFFER FROM ACTUAL FINISHED CONSTRUCTION. FINAL MATERIALS, WINDOW/DOOR LOCATIONS AND SIZES, TO BE DETERMINED PER OWNER/CONT. SITE CONDITIONS; AND OR LOCAL CODES.

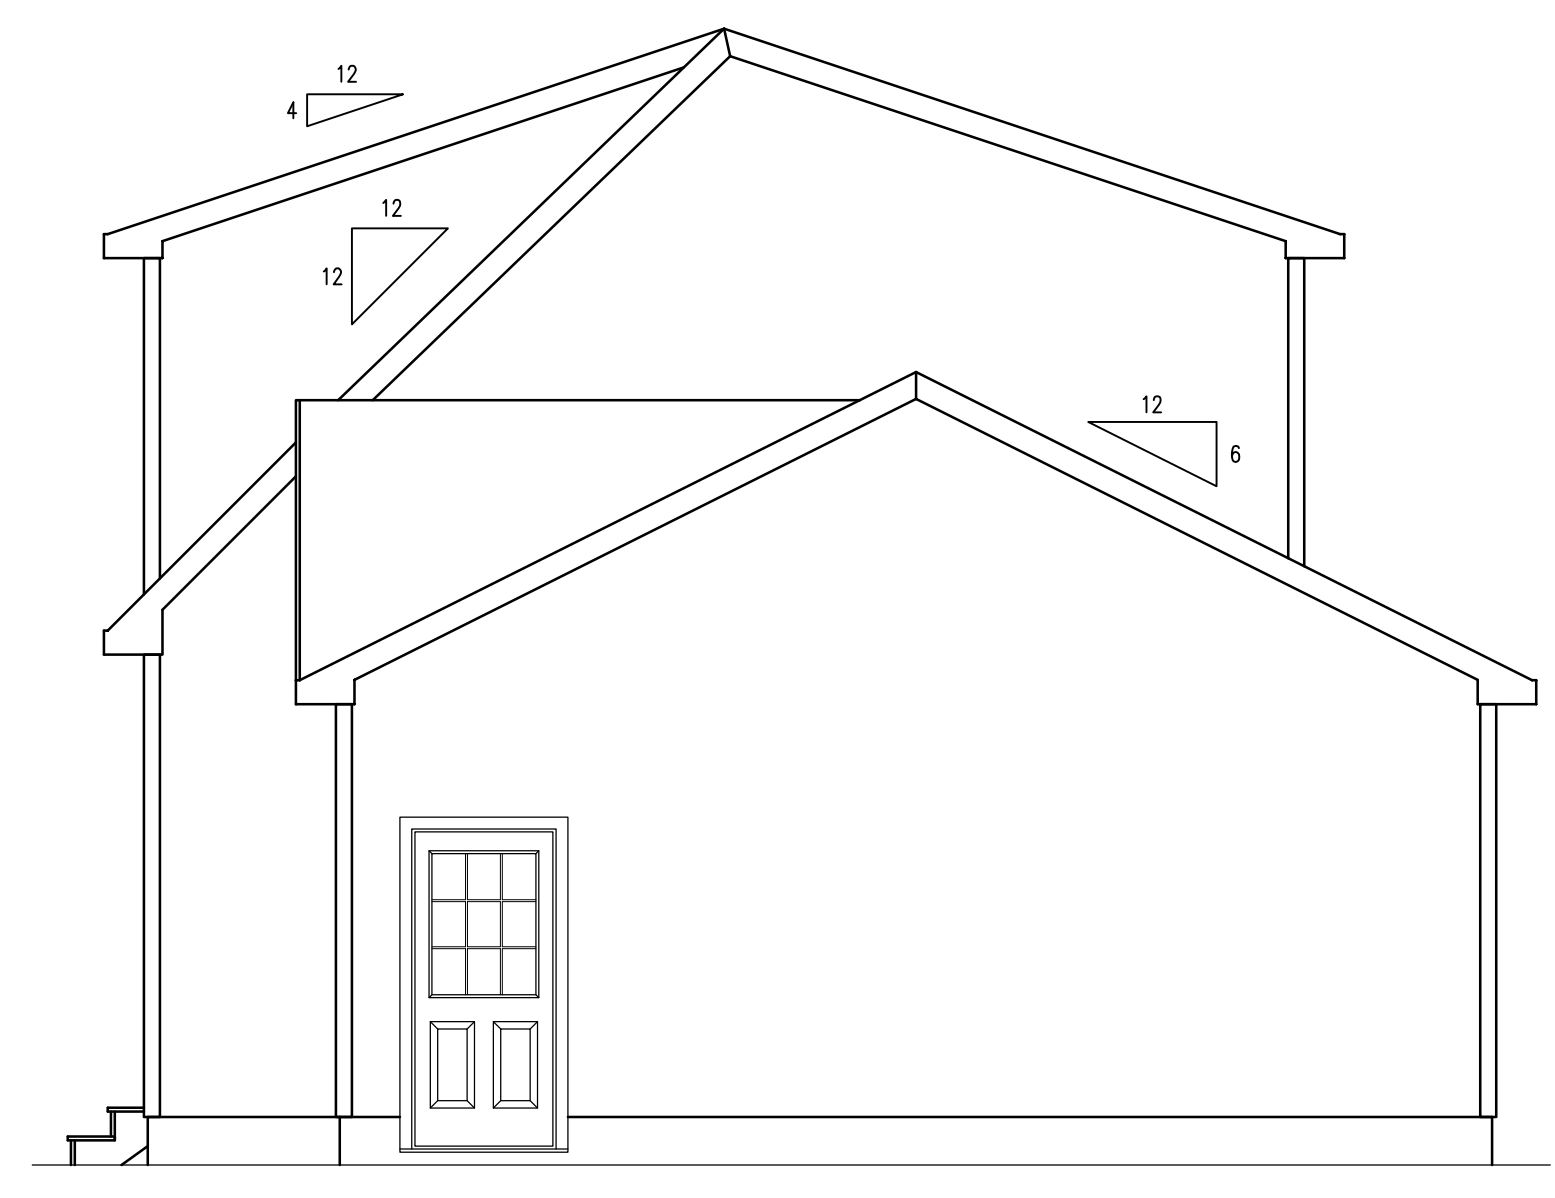


RIGHT ELEVATION
 1/4" = 1'-0"

CONSTRUCTION NOTE:
 CONTRACTOR IS TO VERIFY GRADE AND ALL DIMENSIONS IN FIELD BEFORE CONSTRUCTION. DESIGN SHOWN MAY DIFFER FROM ACTUAL FINISHED CONSTRUCTION. FINAL MATERIALS, WINDOW/DOOR LOCATIONS AND SIZES, TO BE DETERMINED PER OWNER/CONT. SITE CONDITIONS; AND OR LOCAL CODES.

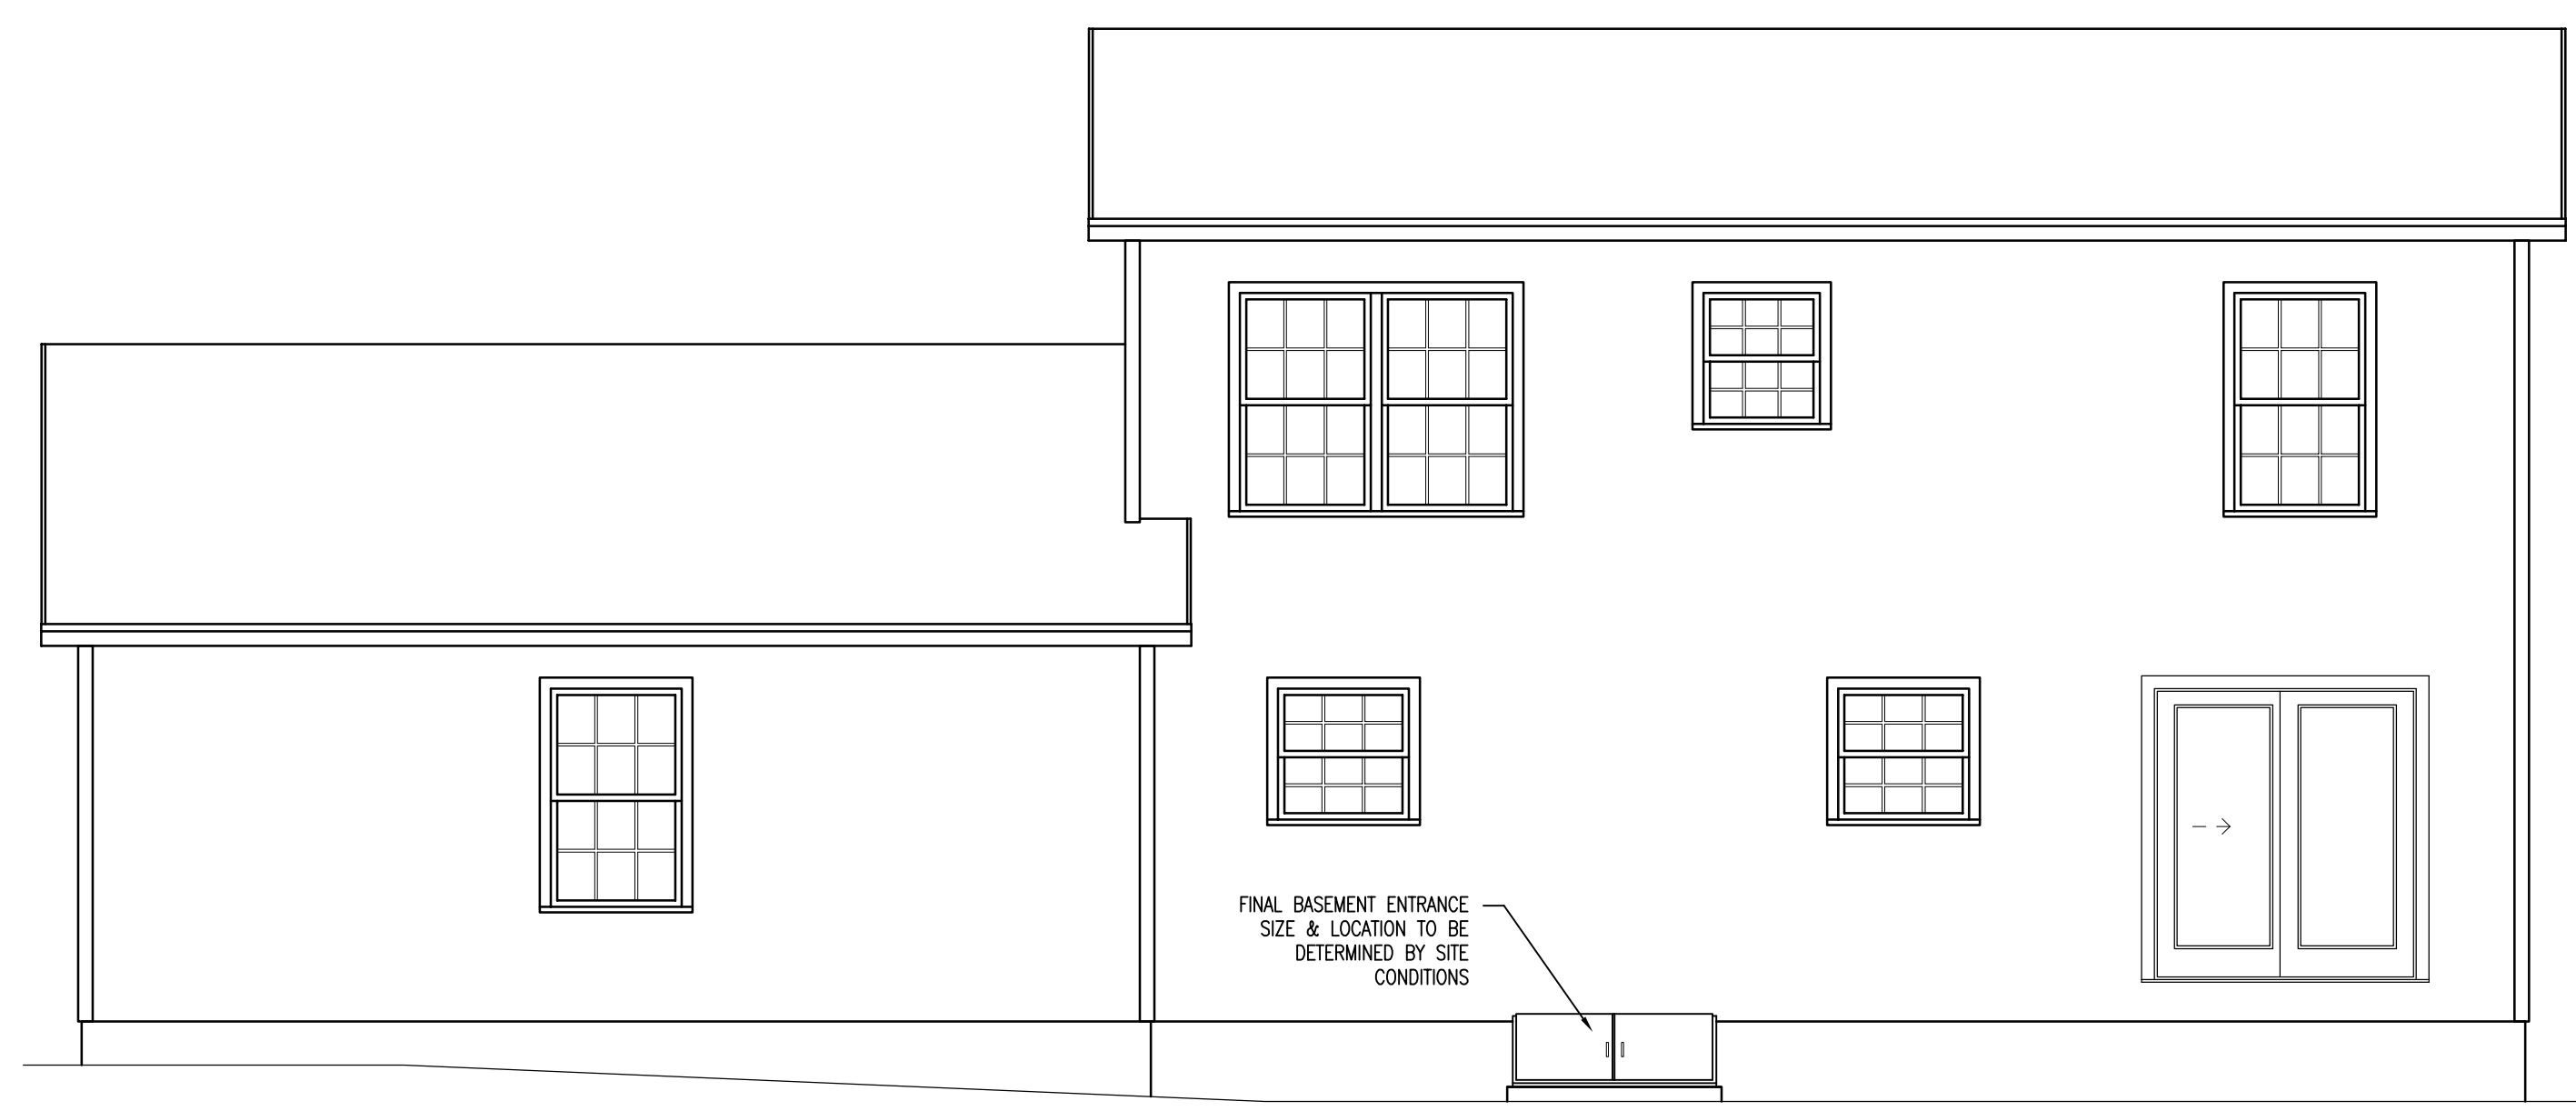

RIGHT ELEVATION
 1/4" = 1'-0"

CONSTRUCTION NOTE:
 CONTRACTOR IS TO VERIFY GRADE AND ALL DIMENSIONS IN FIELD BEFORE CONSTRUCTION. DESIGN SHOWN MAY DIFFER FROM ACTUAL FINISHED CONSTRUCTION. FINAL MATERIALS, WINDOW/DOOR LOCATIONS AND SIZES, TO BE DETERMINED PER OWNER/CONT. SITE CONDITIONS; AND OR LOCAL CODES.

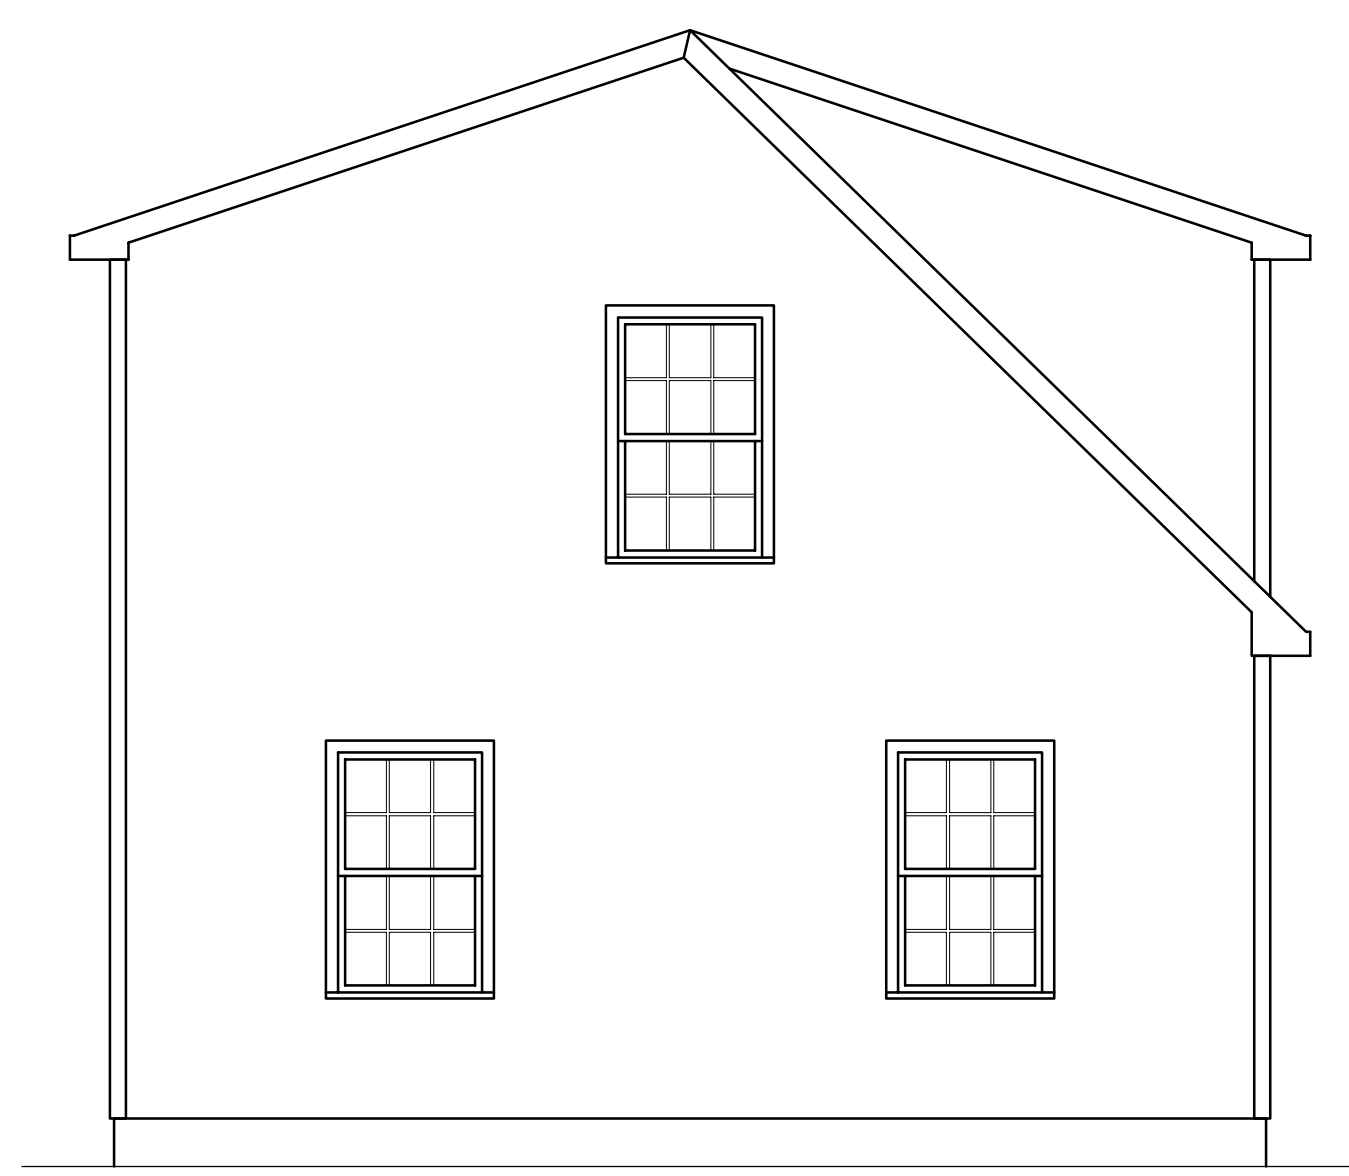


LEFT ELEVATION
 1/4" = 1'-0"

CONSTRUCTION NOTE:
 CONTRACTOR IS TO VERIFY GRADE AND ALL DIMENSIONS IN FIELD BEFORE CONSTRUCTION. DESIGN SHOWN MAY DIFFER FROM ACTUAL FINISHED CONSTRUCTION. FINAL MATERIALS, WINDOW/DOOR LOCATIONS AND SIZES, TO BE DETERMINED PER OWNER/CONT. SITE CONDITIONS; AND OR LOCAL CODES.

Proposed Elevations
Wilson Residence
Portland, ME

DRAWINGS ARE PROVIDED BY SOUTHERN MAINE DRAFTING & DESIGN AS A SERVICE TO HIS CUSTOMERS AND ARE INTENDED FOR INFORMATIONAL AND ILLUSTRATIVE PURPOSES ONLY. THE INFORMATION PRESENTED IN THESE DRAWINGS IS NOT TO BE USED AS A BASIS FOR CONSTRUCTION. SOUTHERN MAINE DRAFTING & DESIGN SUGGESTS THAT HIS CUSTOMERS SEEK THE SERVICES OF A LICENSED ARCHITECT OR REGISTERED ARCHITECT TO OBTAIN TECHNICAL BLUE PRINTS. IF THE DRAWINGS ARE USED FOR CONSTRUCTION AND SOUTHERN MAINE DRAFTING & DESIGN IS USED AS A BASIS FOR CONSTRUCTION AND SOUTHERN MAINE DRAFTING & DESIGN DISCLAIMS ANY RESPONSIBILITY IF THEY ARE SO USED.

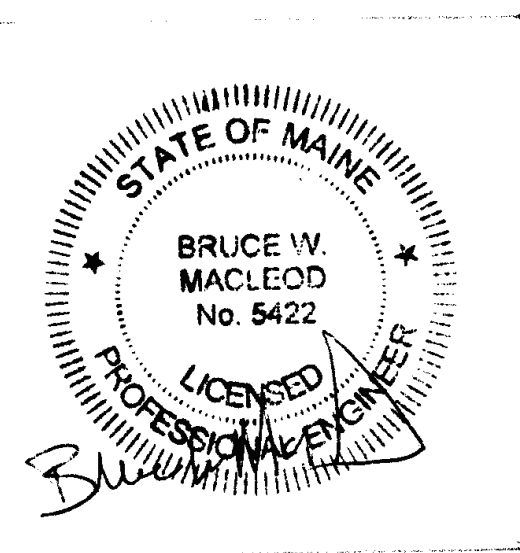

Revisions:	
02/02/16	REVISED PLANS
02/09/16	REVISED PLANS

Date : 02/09/16
 Scale : 1/4"=1'-0"
 Drawn By: JTM
 Project: C070815
 Sheet Number: