

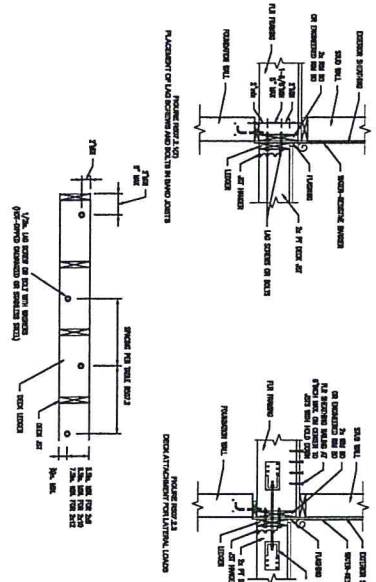


⑤ Sprinkler  
 ④ Water  
 ③ Boiler  
 ② Tanks

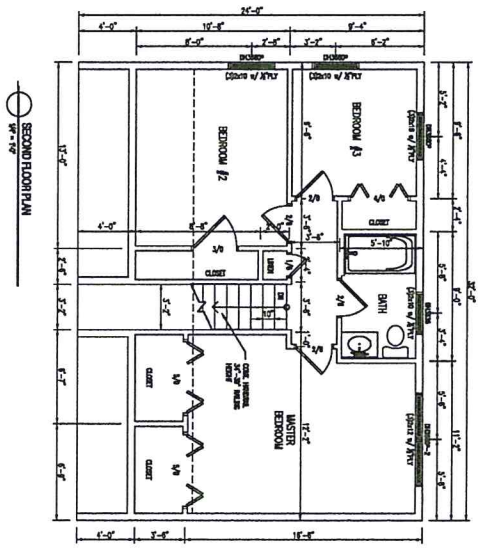

NO.	DESCRIPTION	QTY	UNIT	PRICE	TOTAL
1	...	20	...	...	...
2	...	23	...	...	...
3	...	18	...	...	...
4	...	13	...	...	...
5	...	11	...	...	...
6	...	10	...	...	...
7	...	20	...	...	...
8	...	26	...	...	...
9	...	24	...	...	...
10	...	29	...	...	...
11	...	23	...	...	...
12	...	21	...	...	...
13	...	18	...	...	...
14	...	21	...	...	...
15	...	18	...	...	...

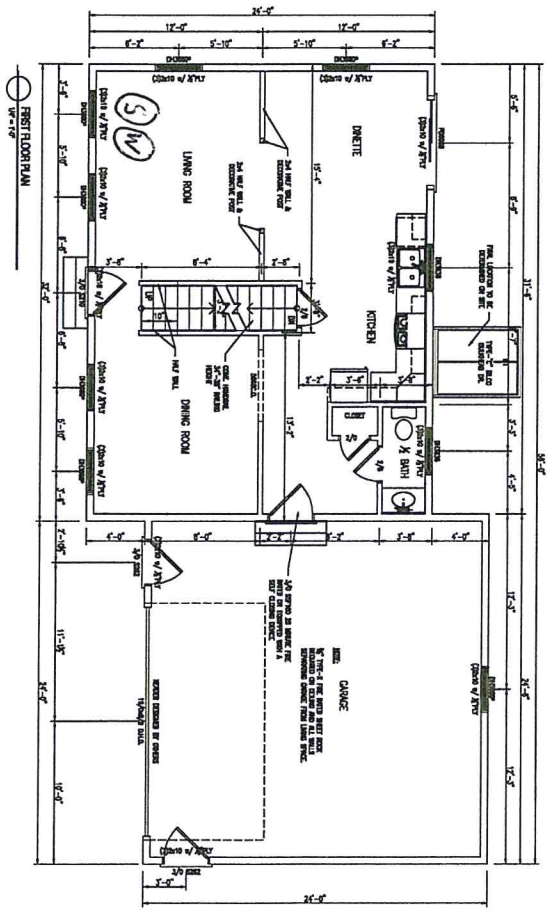

- CONSTRUCTION NOTES:**
1. ALL DIMENSIONS ARE TO FACE UNLESS OTHERWISE NOTED.
  2. ALL WALLS TO BE CONCRETE OR CMU.
  3. ALL FLOORING TO BE AS SHOWN ON THE CONSTRUCTION DRAWINGS.
  4. THE VERTICAL CURBING SHALL BE CONCRETE OR CMU.
  5. THE VERTICAL CURBING SHALL BE CONCRETE OR CMU.
  6. THE VERTICAL CURBING SHALL BE CONCRETE OR CMU.
  7. THE VERTICAL CURBING SHALL BE CONCRETE OR CMU.
  8. THE VERTICAL CURBING SHALL BE CONCRETE OR CMU.
  9. THE VERTICAL CURBING SHALL BE CONCRETE OR CMU.
  10. THE VERTICAL CURBING SHALL BE CONCRETE OR CMU.

- NOTES:**
1. THE CHURCH SHALL BE CONCRETE OR CMU.
  2. THE CHURCH SHALL BE CONCRETE OR CMU.
88 Berkshire

Revisions:

NO.	DATE	DESCRIPTION

Date: 02/02/16  
 Scale: 1/8"=1'-0"  
 Project: 007015  
 Sheet Number: 4 of 5

UNLESS OTHERWISE SPECIFIED, ALL DIMENSIONS ARE TO FACE UNLESS OTHERWISE NOTED. 

1st & 2nd Floor Plans  
 Wilson Residence  
 Portland, ME

