


Sprinkler (S)
 Water (W)
 Boiler (B)
 Tanks (T)

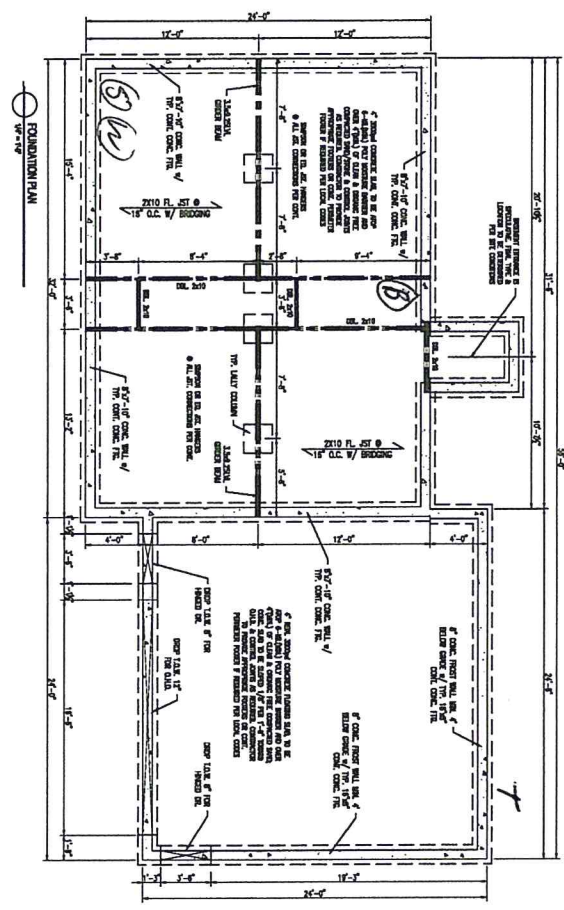

- GENERAL NOTES:**
1. FOUNDATION SHALL BE CONSTRUCTED IN ACCORDANCE WITH THE REQUIREMENTS OF THE LOCAL BUILDING DEPARTMENT AND THE STATE OF MAINE.
 2. ALL EXCAVATION SHALL BE PROTECTED BY SHIELDING OR BRACING TO PREVENT COLLAPSE.
 3. ALL EXCAVATION SHALL BE BACKFILLED WITH COMPACTED FILL TO ORIGINAL GRADE.
88 Berkshire

Revisions:	
Date:	02/02/16
Scale:	1/4"=1'-0"
Drawn by:	JML
Project:	020416
Sheet Number:	2 of 5

DRAWINGS ARE PROVIDED BY SOUTHERN MARK DRAFTING & DESIGN AS A SERVICE TO HIS CUSTOMERS AND ARE INTENDED FOR INFORMATIONAL AND ILLUSTRATIVE PURPOSES ONLY. THE INFORMATION PRESENTED IN THESE DRAWINGS ARE NOT PREPARED OR REVIEWED BY A LICENSED ARCHITECT AND SHOULD NOT BE USED AS A BASIS FOR CONSTRUCTION. SOUTHERN MARK DRAFTING & DESIGN SUGGESTS THAT HIS CUSTOMERS SEEK THE SERVICES OF A LICENSED ARCHITECT PRIOR TO CONSTRUCTION. SOUTHERN MARK DRAFTING & DESIGN SHALL BE RESPONSIBLE FOR THE ACCURACY OF THE INFORMATION PROVIDED IN THESE DRAWINGS. SOUTHERN MARK DRAFTING & DESIGN DISCLAIMS ANY RESPONSIBILITY IF THEY ARE SO USED.

Proposed Foundation Plan
 Wilson Residence
 Portland, ME

