



PRADO-LENGUA RESIDENCE
50 FERNALD STREET, PORTLAND, MAINE

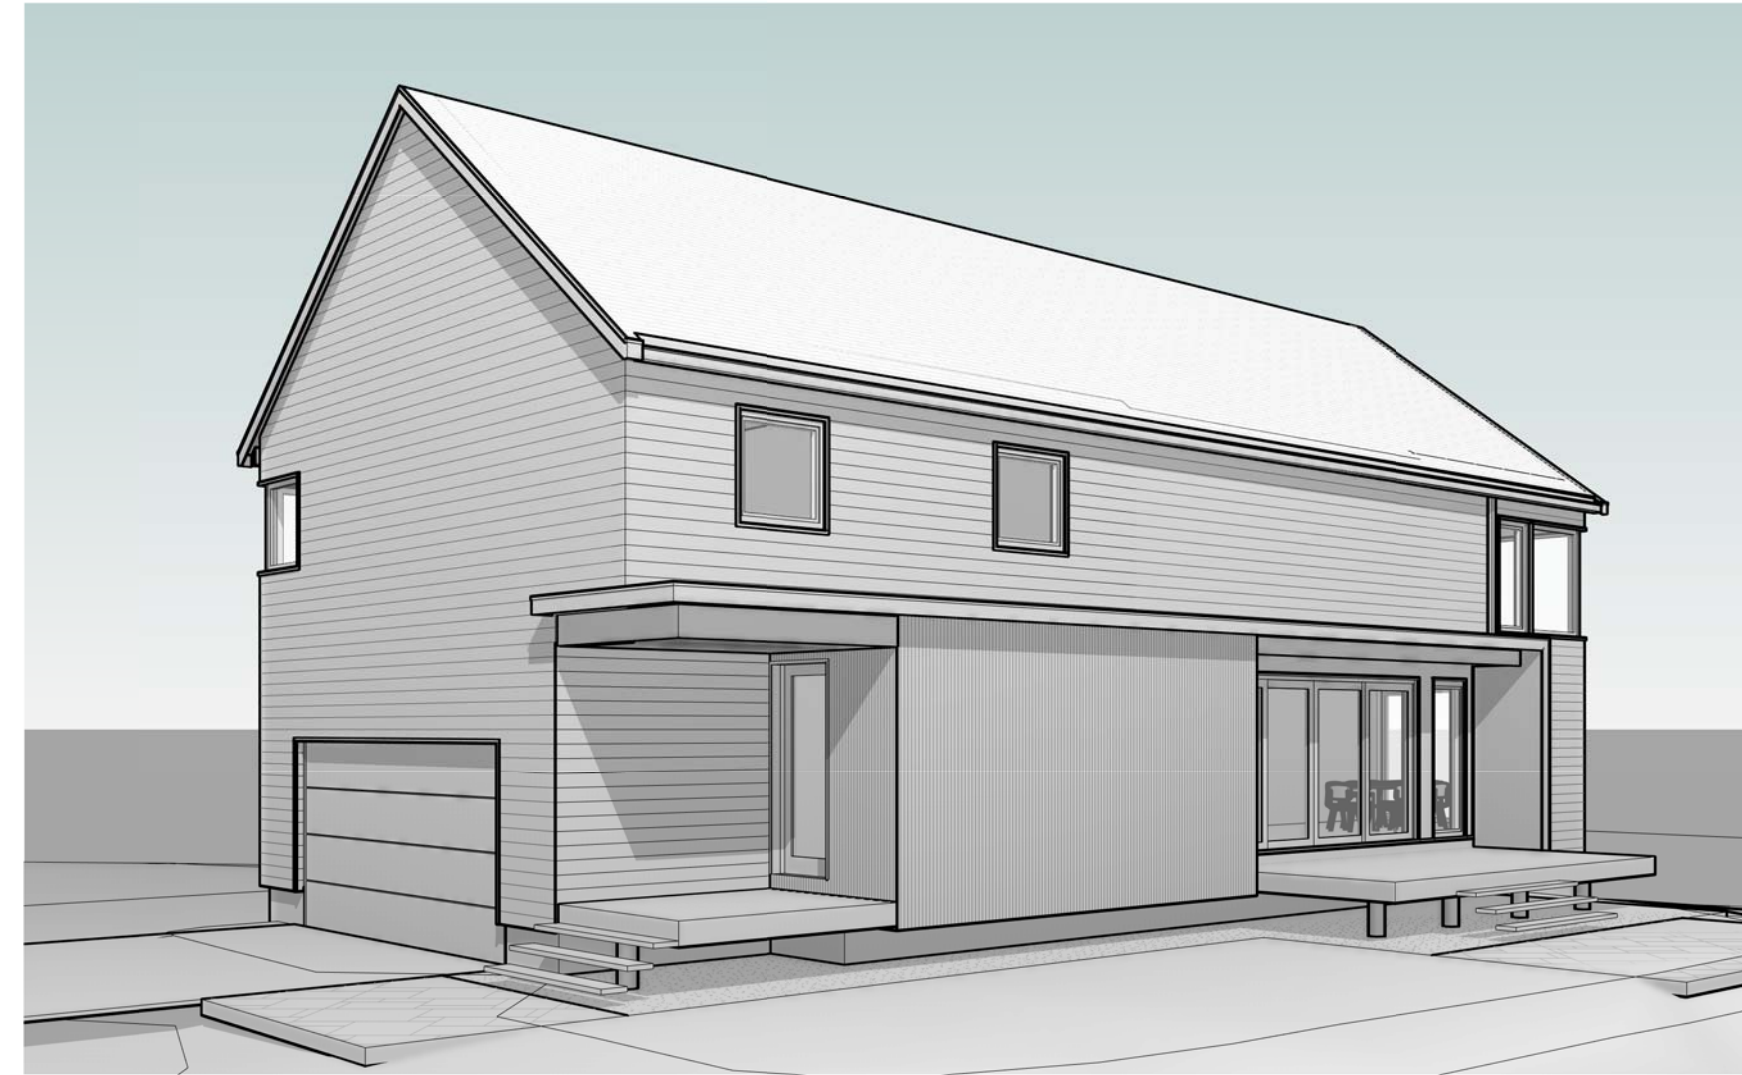

1 SOUTHWEST VIEW

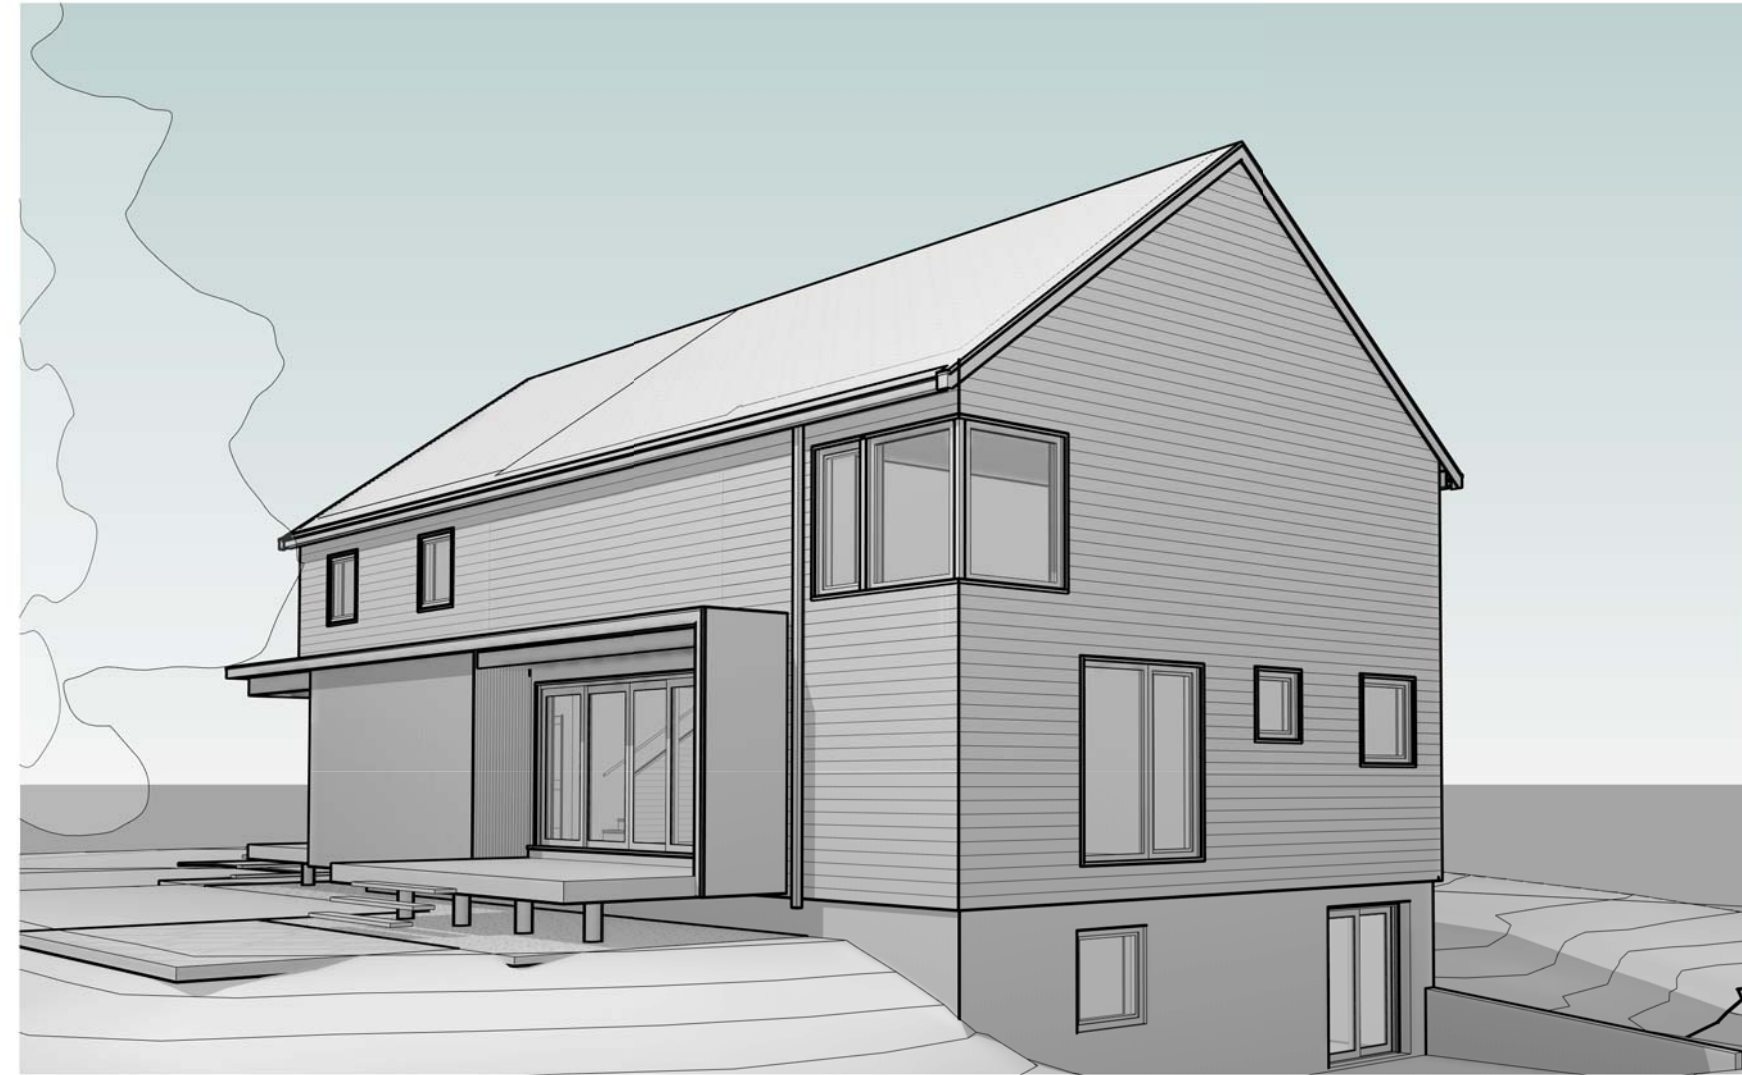


2 SOUTHEAST VIEW



3 NORTHWEST VIEW

PRADO-LENGUA RESIDENCE

FERNALD STREET, PORTLAND, ME

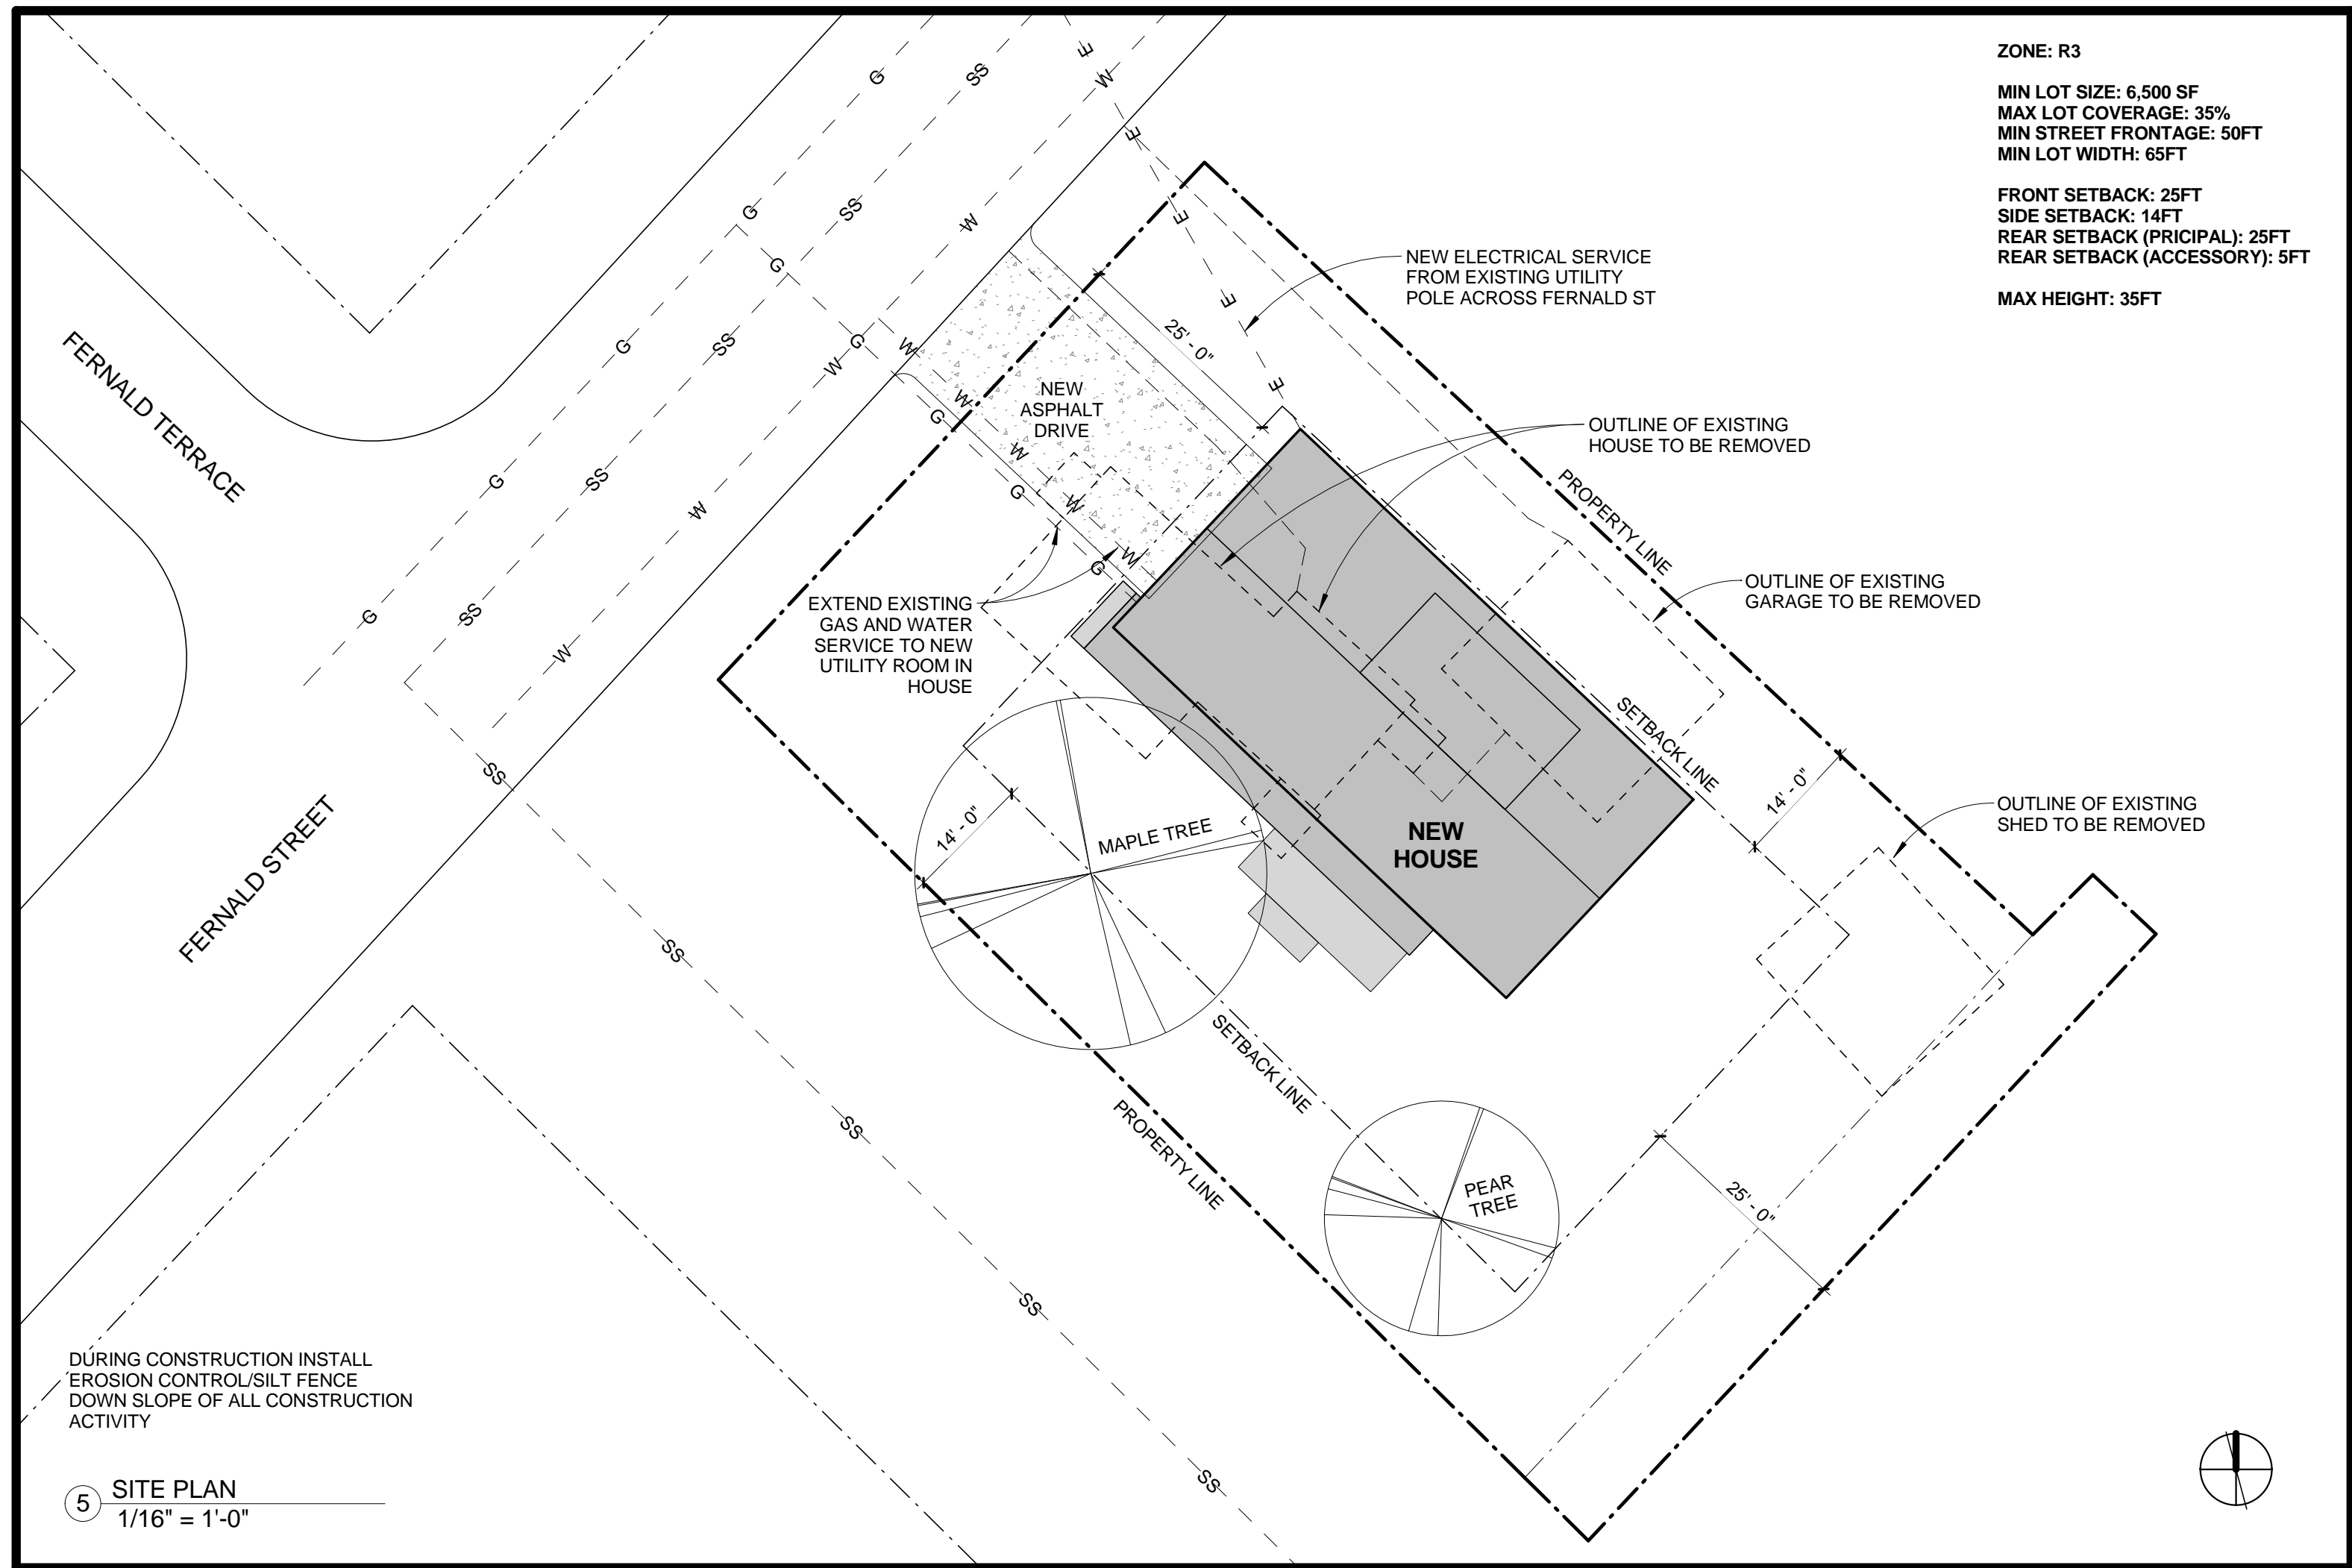

SYMBOL LEGEND	
	DETAIL NUMBER BUILDING SECTION DRAWING NUMBER
	DETAIL NUMBER CALL OUT DRAWING NUMBER
	CENTERLINE
	DOOR TAG
	ELEVATION INDICATOR
	ELEVATION TAG
	ELEVATION TAG
	NORTH ARROW
	REVISION
	Room name ROOM TAG WITH NUMBER
	STRUCTURAL GRID BUBBLE
	WALL TAG
	WINDOW TAG

DRAWING LIST	
NUMBER	SHEET TITLE
A001	COVER SHEET
A101	BASEMENT PLAN & WALL TYPES
A102	FLOOR PLANS
A201	EXTERIOR ELEVATIONS
A301	BUILDING SECTIONS
A302	BUILDING SECTIONS
A303	BUILDING SECTIONS
A401	SECTION DETAILS
A402	WINDOW & DOOR SCHEDULES & DETAILS
S101	FOUNDATION AND FRAMING PLAN
S102	SECOND FLOOR AND ROOF FRAMING PLANS

CONSULTANTS:

REVISIONS:

ISSUED: 06/05/15
 PROJECT No: 1504
 DRAWN BY: RIP
 CHECKED BY: CMB
 SHEET TITLE:
 COVER SHEET

A001