



GENERAL NOTES:

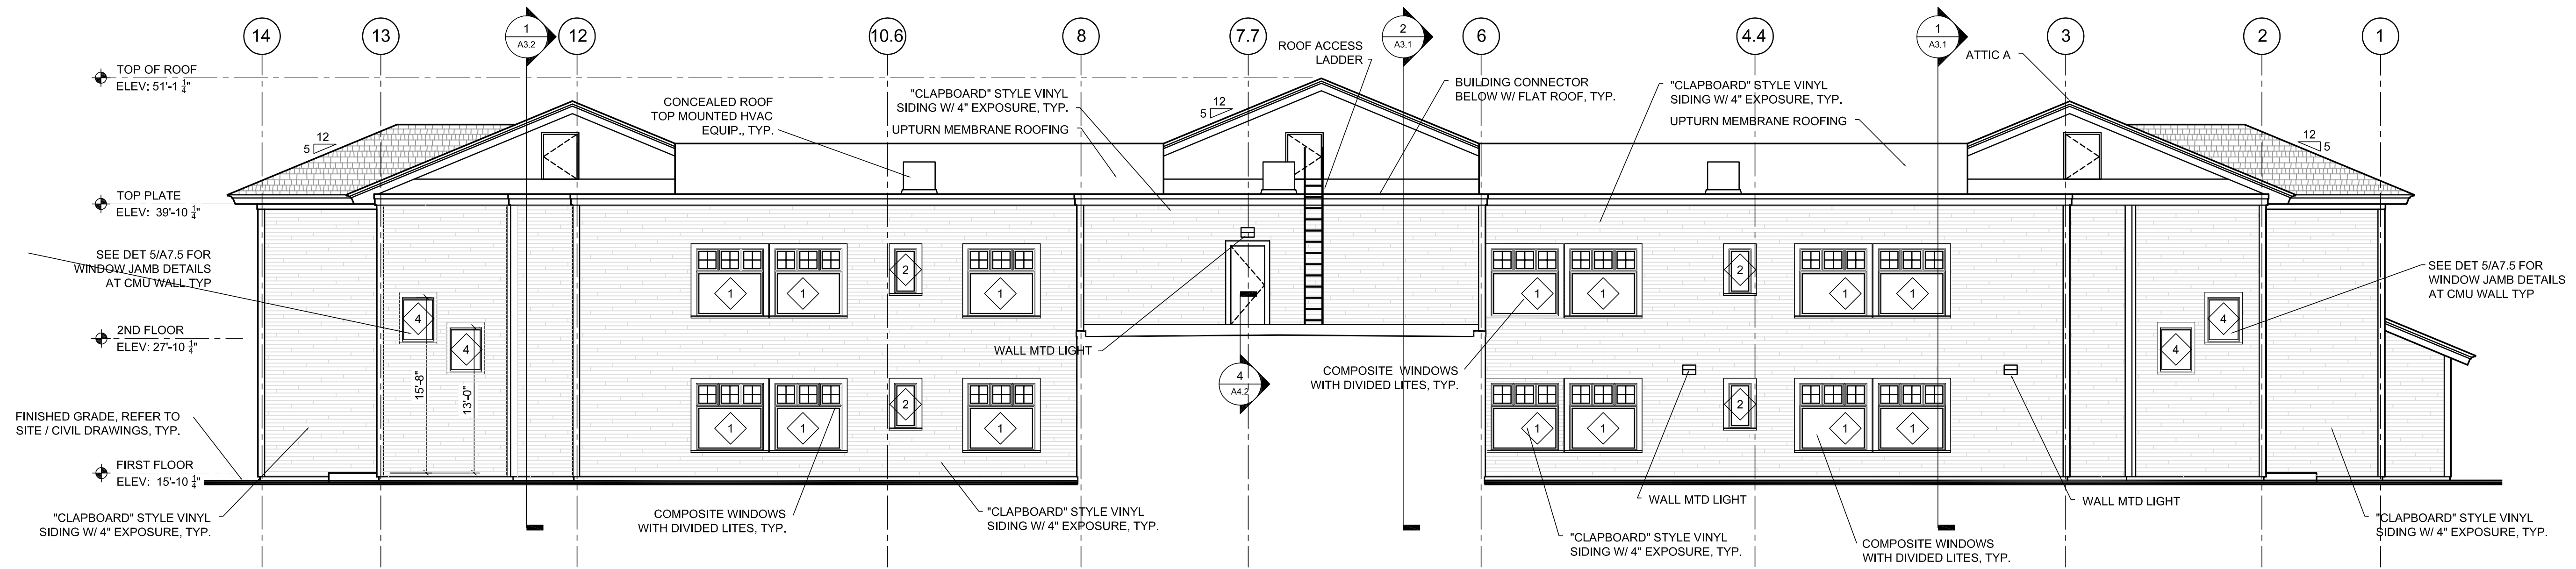

1 NORTH ELEVATION
 SCALE: 1/8" = 1'-0"

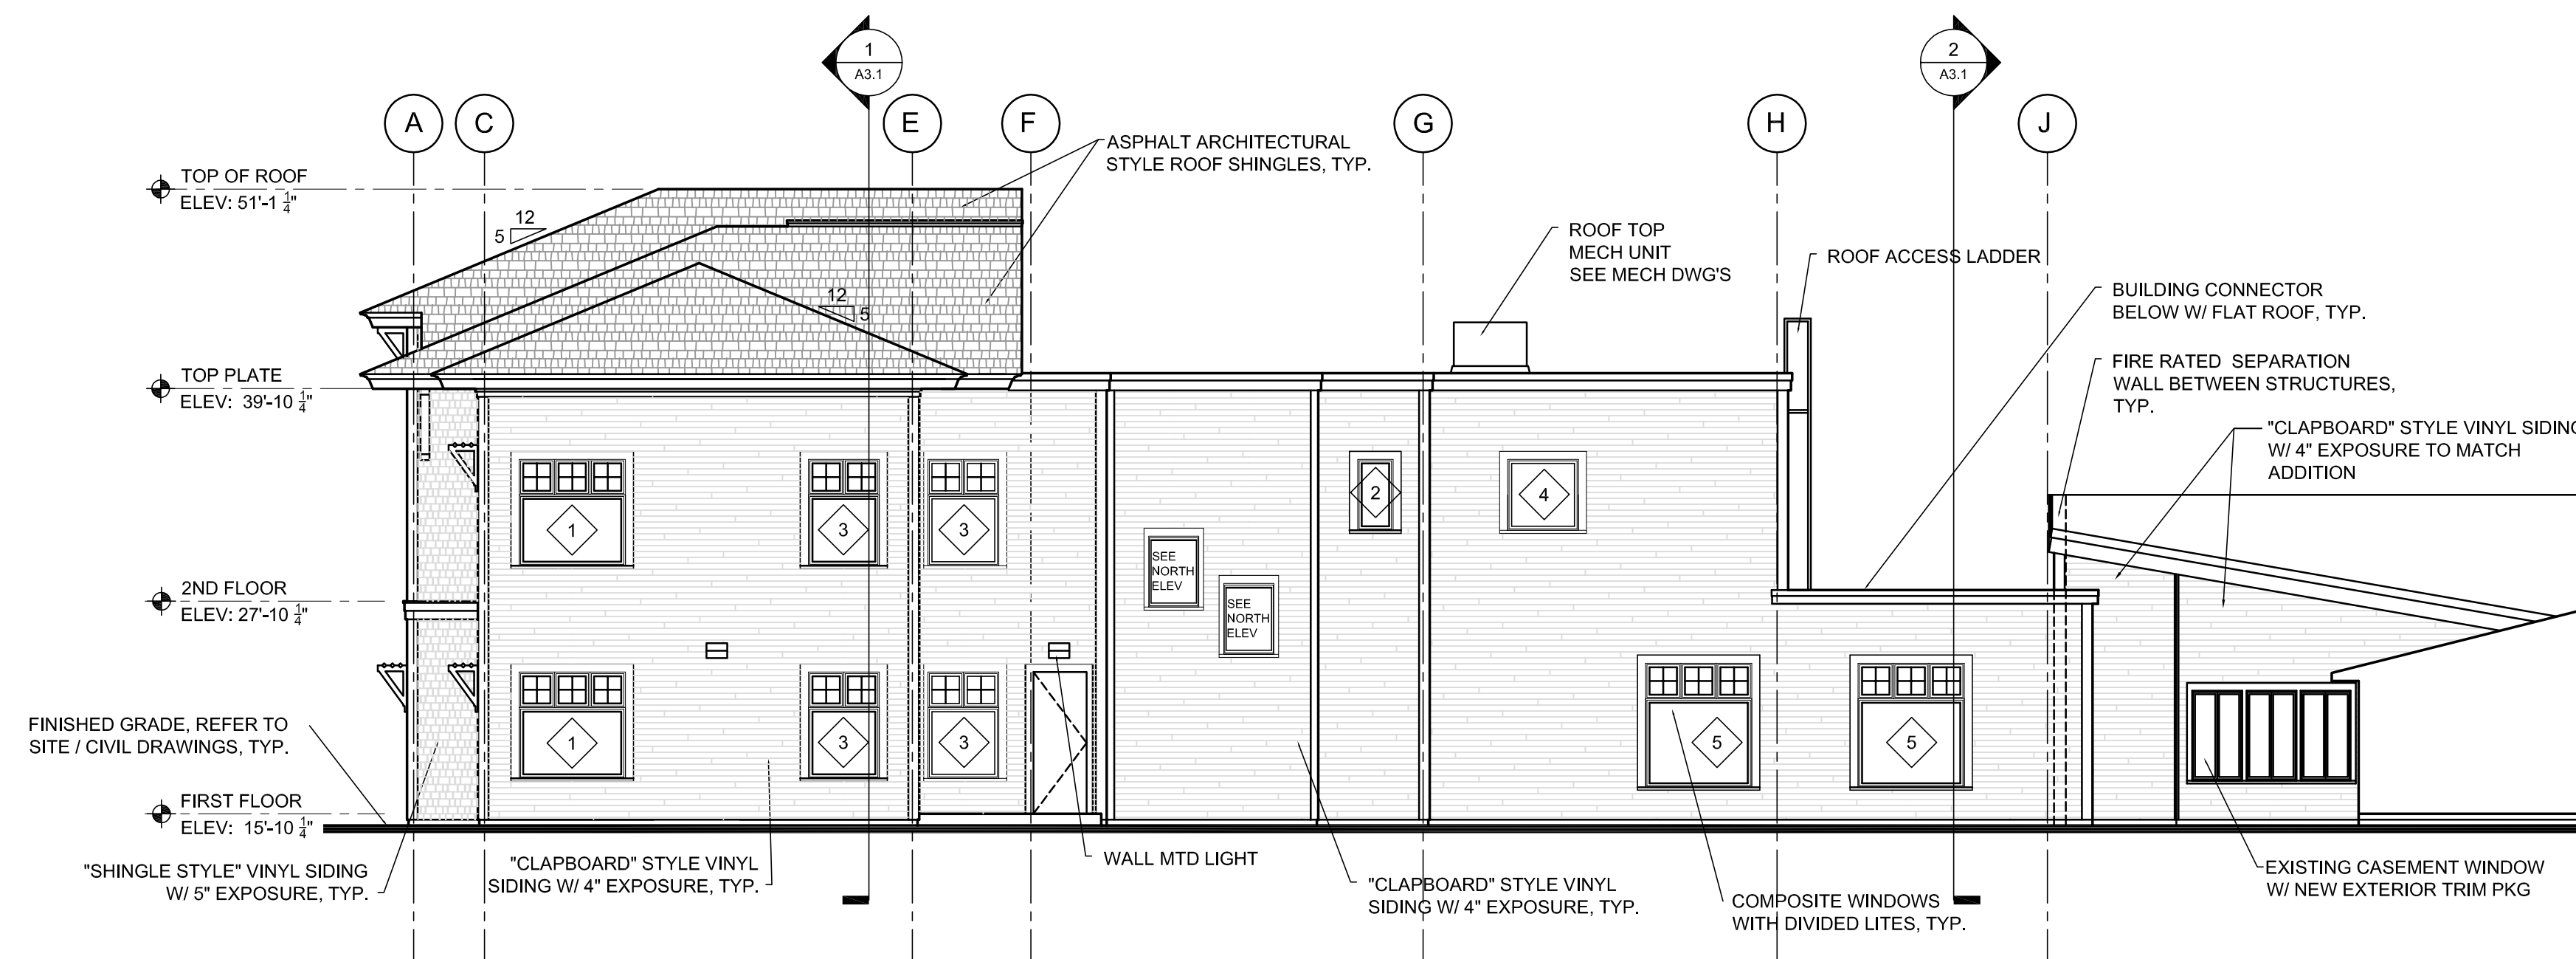

2 EAST ELEVATION
 SCALE: 1/8" = 1'-0"


REVISIONS:



PO BOX 66736 Phone: 207-781-3344
 FALMOUTH, ME 04105
 Online @ foresidearchitects.com

Project Status:
 BID SET
 NOT FOR
 CONSTRUCTION

Project Number:
 SR0712

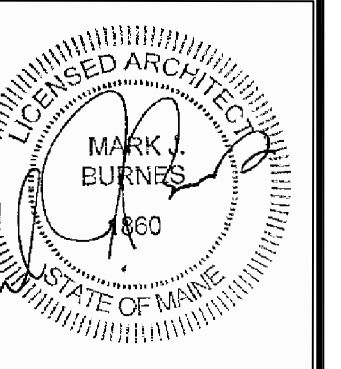

Seaside Rehabilitation
 and Health Care Center
 850 Baxter Blvd
 Portland, ME

Drawing Name:
 Exterior Elevations

Scale:
 1/8" = 1'-0"

Date:
 10/29/12

SHEET

A2.1