

GENERAL NOTES:




REVISIONS:



5 FUNDY ROAD Phone: 207-781-3344  
 FALMOUTH, ME 04105 Fax: 207-699-5564  
 Online @ foresidearchitects.com

Project Status:  
 BID SET

Project Number:  
 SR0712  
 BSE WO# 2908

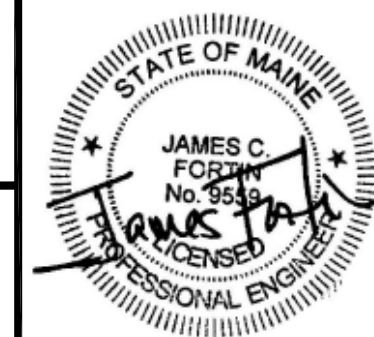

Seaside Rehabilitation  
 and Health Care Center  
 850 Baxter Blvd  
 Portland, ME


Drawing Name:  
 Second Floor Framing Plan

Scale:  
 NOTED

SHEET

Date:  
 10/29/2012

S1.2

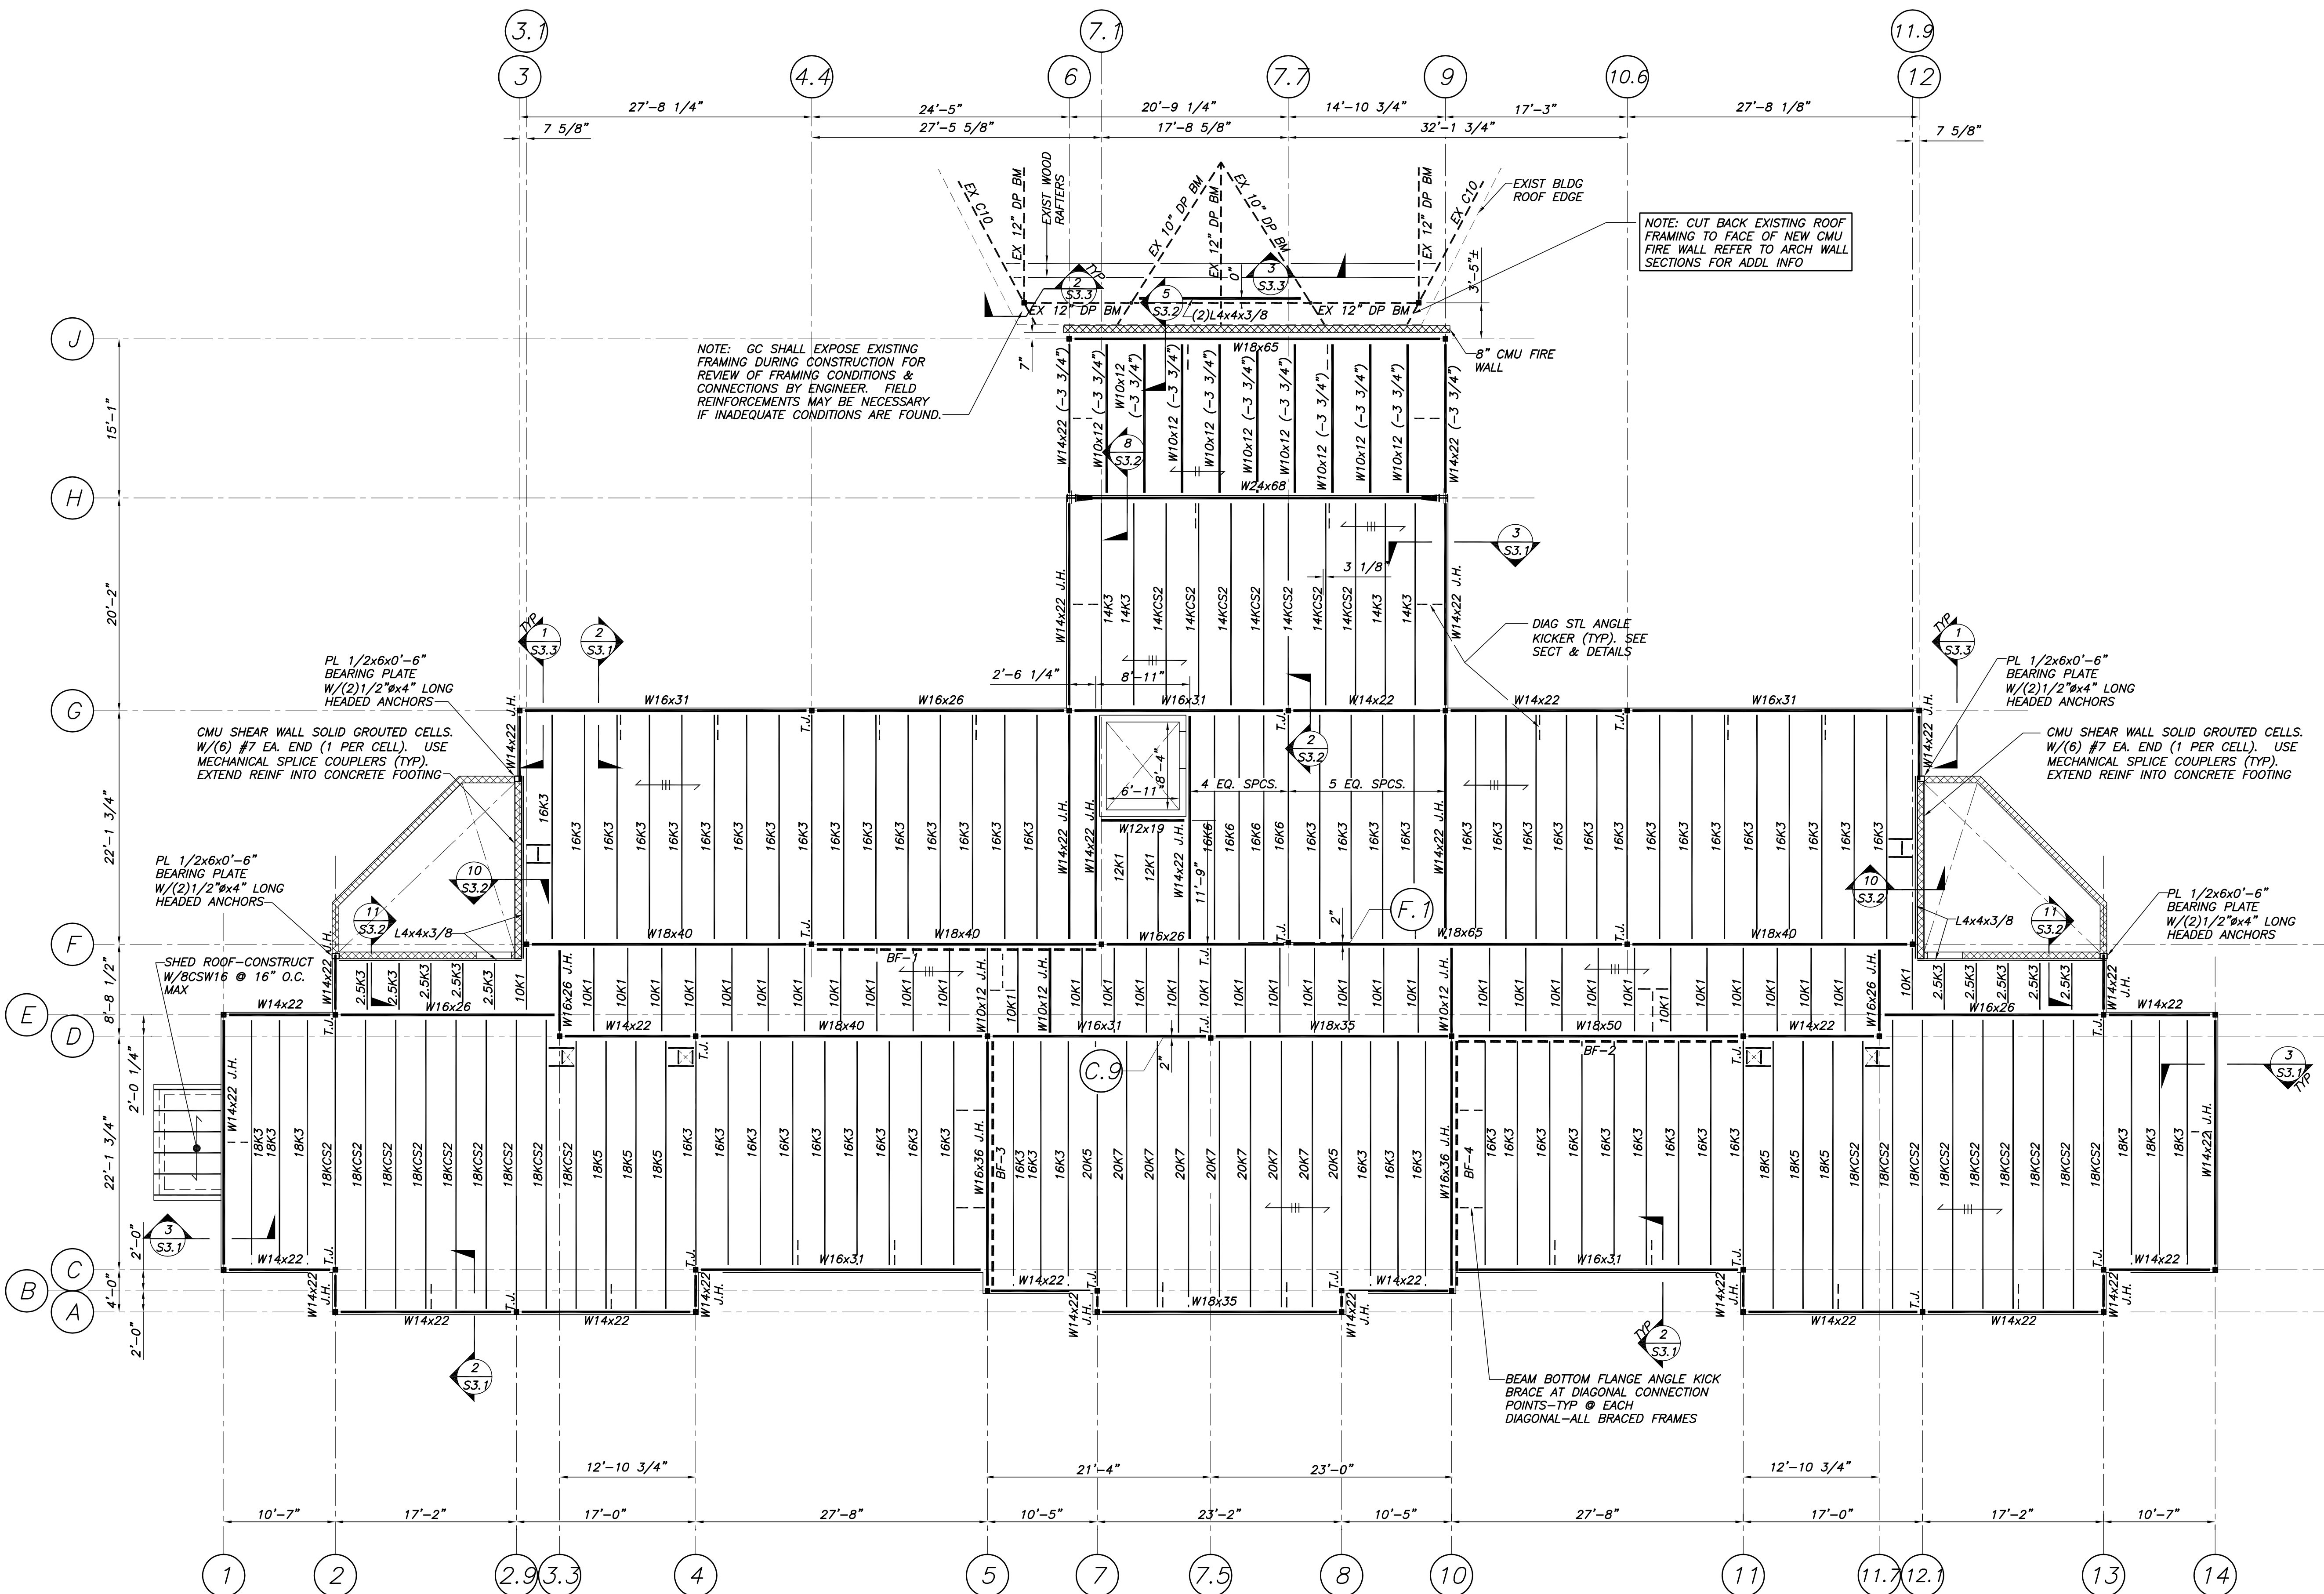

NOTE: CUT BACK EXISTING ROOF FRAMING TO FACE OF NEW CMU FIRE WALL REFER TO ARCH WALL SECTIONS FOR ADDL INFO

NOTE: GC SHALL EXPOSE EXISTING FRAMING DURING CONSTRUCTION FOR REVIEW OF FRAMING CONDITIONS & CONNECTIONS BY ENGINEER. FIELD REINFORCEMENTS MAY BE NECESSARY IF INADEQUATE CONDITIONS ARE FOUND.

PL 1/2x6x0'-6" BEARING PLATE W/(2)1/2"x4" LONG HEADED ANCHORS

PL 1/2x6x0'-6" BEARING PLATE W/(2)1/2"x4" LONG HEADED ANCHORS

PL 1/2x6x0'-6" BEARING PLATE W/(2)1/2"x4" LONG HEADED ANCHORS

PL 1/2x6x0'-6" BEARING PLATE W/(2)1/2"x4" LONG HEADED ANCHORS

SECOND FLOOR/LOW ROOF FRAMING PLAN

1/8"=1'-0"

- NOTES:
- ←→ INDICATES SPAN DIRECTION OF 1.0C20 GALV. DECK W/3" CONC SLAB (4" TOTAL), 3 SPAN MIN, W6x6-W1.4xW1.4 W.W.F.
  - INDICATES SPAN DIRECTION OF 1 1/2" TYPE B, 16GA PAINTED ROOF DECK, 3 SPAN MIN.
  - TOP OF SLAB EL 12'-0"
  - TOP OF STEEL EL 11'-5 1/2" U.N.D.
  - J.H. INDICATES W BEAM IN THE PLANE OF THE JOIST OR UNDERSIDE OF DECK
  - T.J. INDICATES TIE JOIST.
  - PROVIDE ALL BRIDGING PER S.J.I.
  - BF-1, BF-2, ETC INDICATES BRACED FRAME. SEE BRACE FRAME ELEVATIONS DWG S1.4.
  - INDICATES L2x2x1/4 KICKER BRACE.
  - ▬ INDICATES MOMENT CONNECTION. SEE DETAIL ON DWG S3.1
  - SEE "TYP FRAMED FLOOR SLAB DETAIL" ON DWG S3.3 FOR SLAB INFORMATION & RADIANT TUBING.