


GENERAL NOTES:



REVISIONS:



Project Status: BID SET
 Project Number: SR0712 BSE WO# 2908

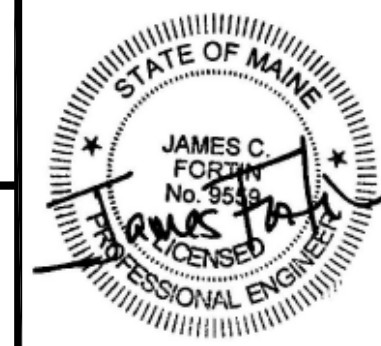

Seaside Rehabilitation and Health Care Center
 850 Baxter Blvd
 Portland, ME


Drawing Name: Roof Framing Plan

Scale: NOTED

SHEET

Date: 10/29/2012

S1.3

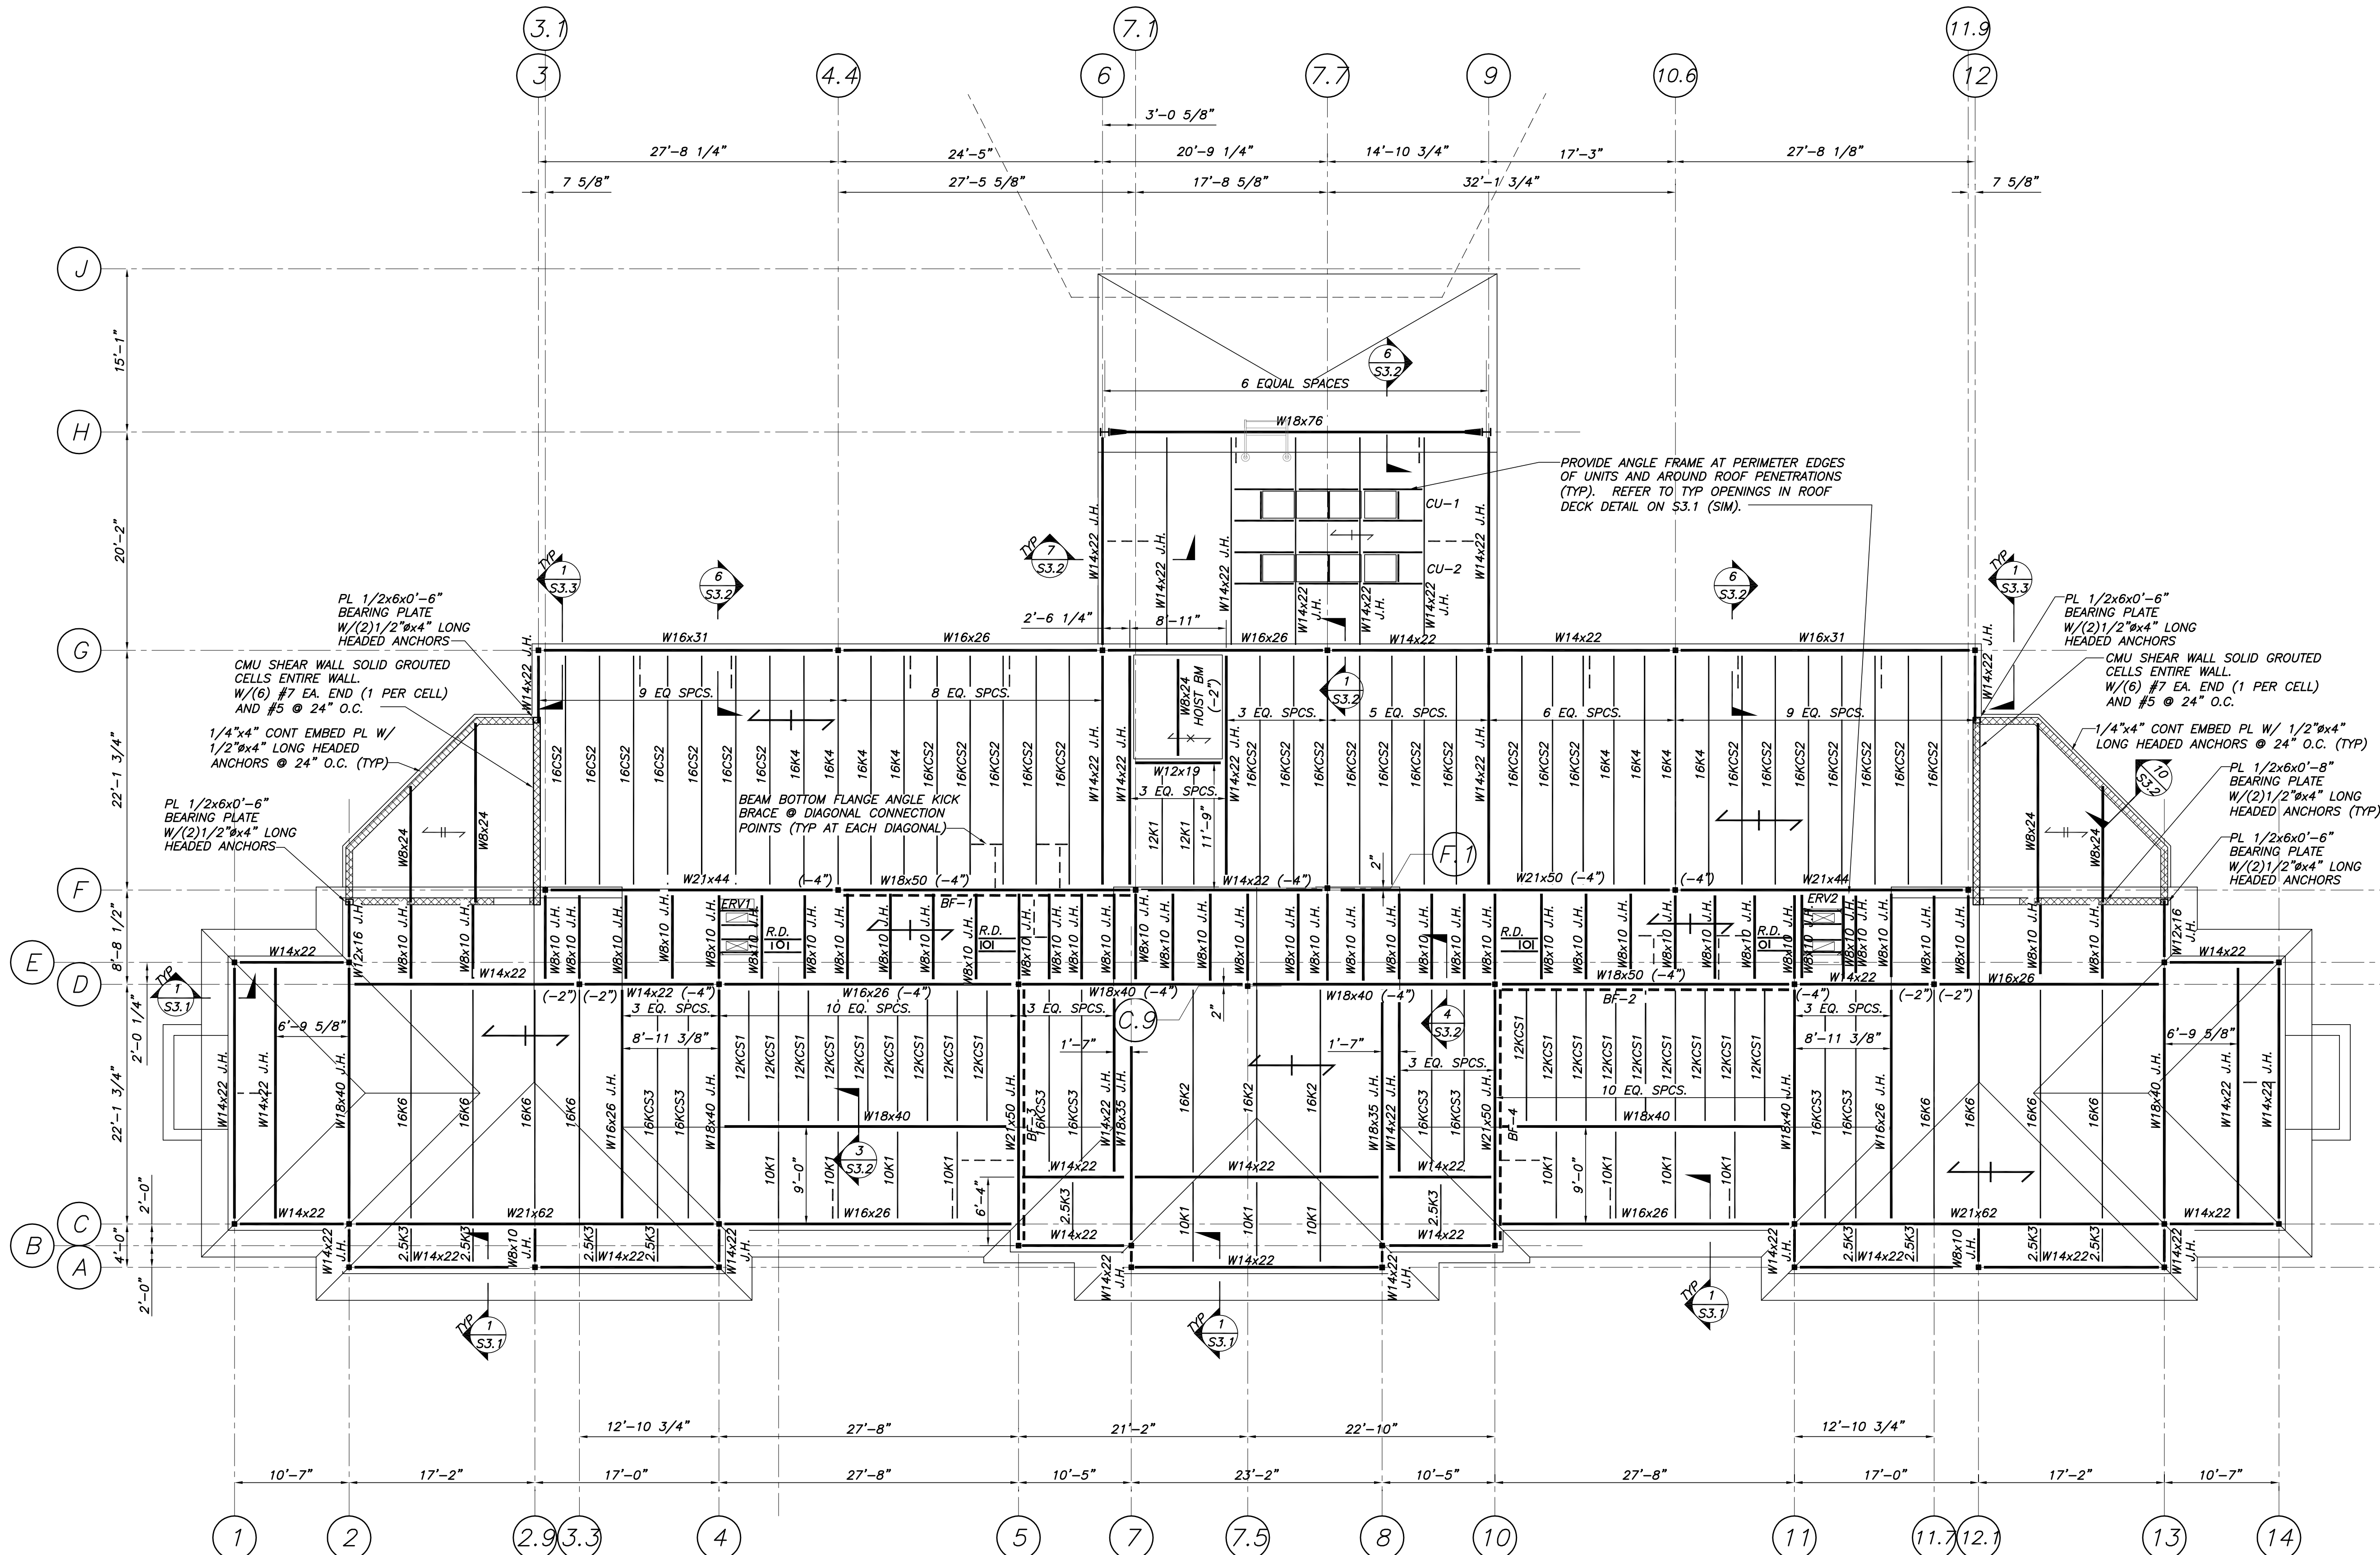

ROOF FRAMING PLAN

1/8" = 1'-0"

NOTES:

- INDICATES SPAN DIRECTION OF 1 1/2", TYPE B, 20GA PAINTED ROOF DECK, 3 SPAN MIN.
- COORDINATE STRUCTURAL STEEL FRAMING LAYOUT WITH CFMF ROOF TRUSS LAYOUT ON DWG S1.4.
- TOP OF STEEL EL 24'-0" U.N.O.
- SEE DWG S1.4 FOR COLD-FORMED METAL TRUSS ELEVATIONS AND PERMANENT LATER TRUSS BRACING DETAILS.
- BF-1, BF-2, ETC INDICATES BRACED FRAME. SEE BRACE FRAME ELEVATIONS DWG S1.4.
- HSS10x6 INDICATES HSS10x6x5/16 LSH GIRT. SEE SECT 1/S3.1 FOR ADDL INFO.
- INDICATES L2x2x1/4 KICKER BRACE.
- INDICATES SPAN DIRECTION OF 3", TYPE N, 16GA PAINTED ROOF DECK. (OVER ELEVATOR ONLY)
- R.D. INDICATES ROOF DRAIN. SEE ARCH DWGS FOR NUMBER AND LOCATIONS.
- INDICATES MOMENT CONNECTION SEE DETAIL ON DWG S3.1.