
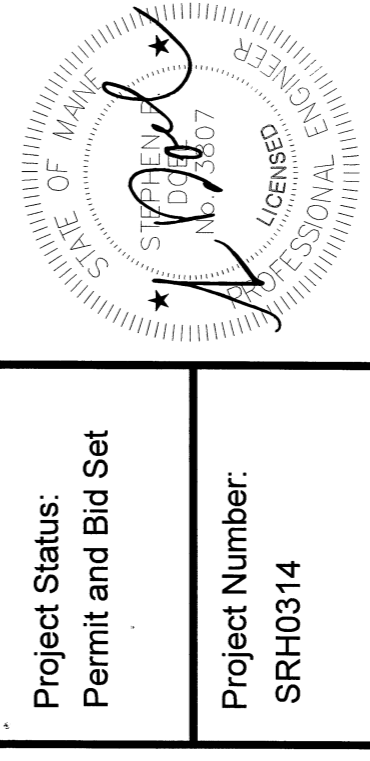


COPYRIGHT 2014
REVISIONS OF THE CONTENTS OF
THIS DOCUMENT ARE NOT PERMITTED WITHOUT
WRITTEN PERMISSION OF FORESIDE ARCHITECTS

GENERAL NOTES:

REVISIONS:

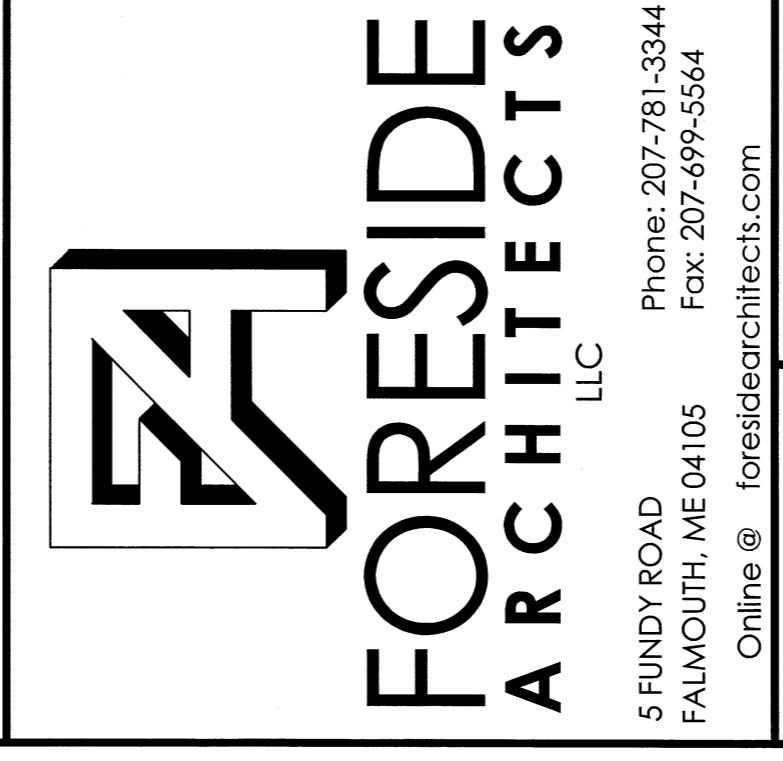


**Seaside Rehabilitation
and Healthcare Center
Lobby / Rehab Renovation
850 Baxter Boulevard
Portland, Maine**

Drawing Name:
Mechanical First Floor Plan

Scale:
1/8"=1'-0"

SHEET:
M1.1
Date:
07/18/14

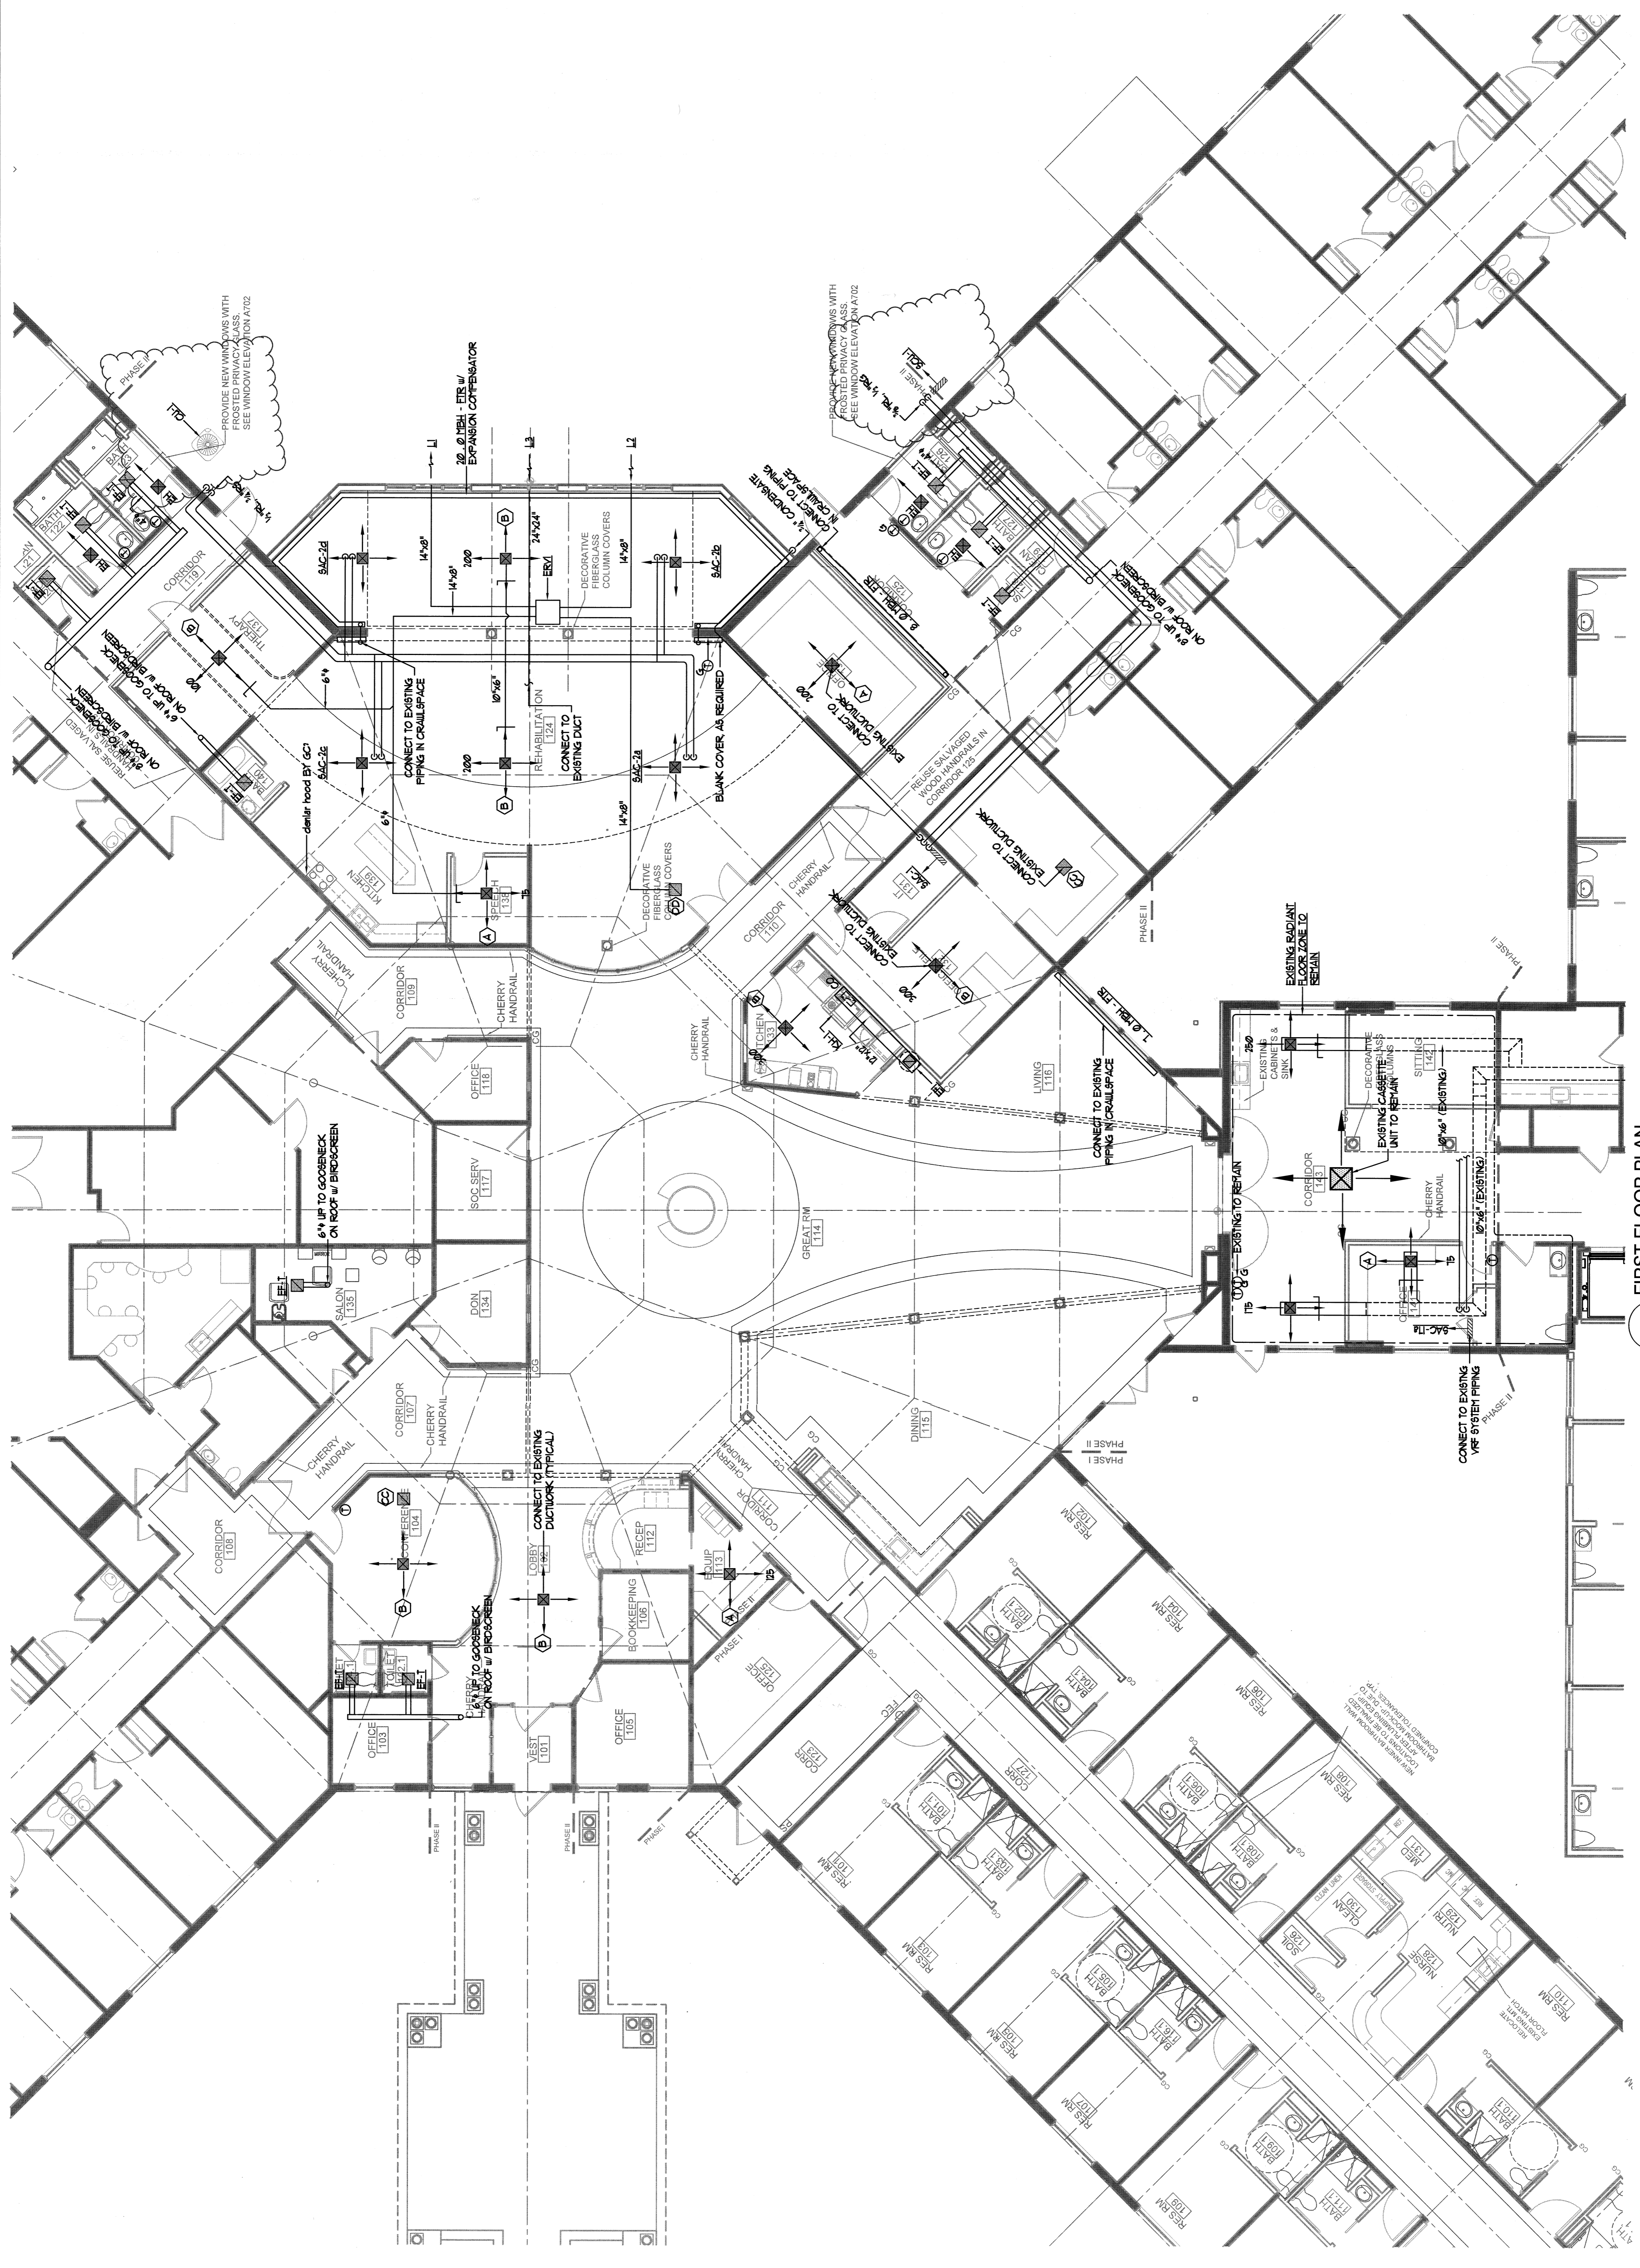

1 FIRST FLOOR PLAN
SCALE: 1/8" = 1'-0"