




NORTH ELEVATION
SCALE: 1/8" = 1'-0"

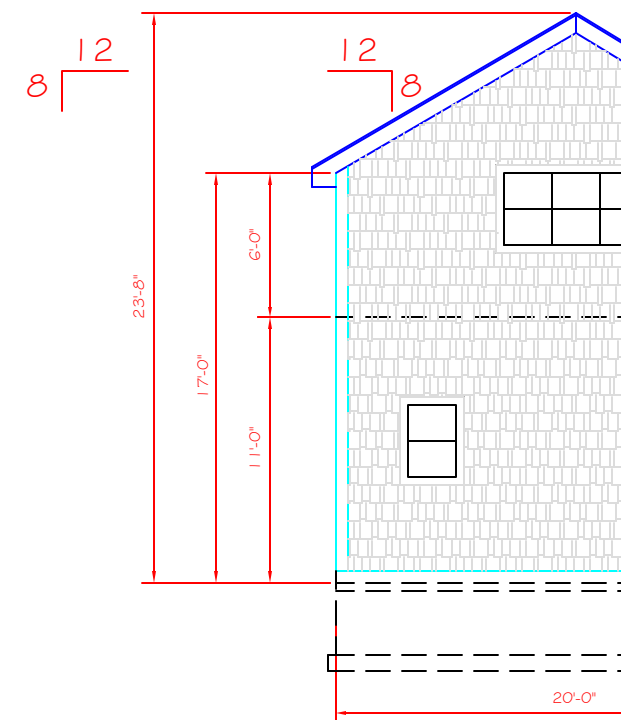

EAST ELEVATION
SCALE: 1/8" = 1'-0"

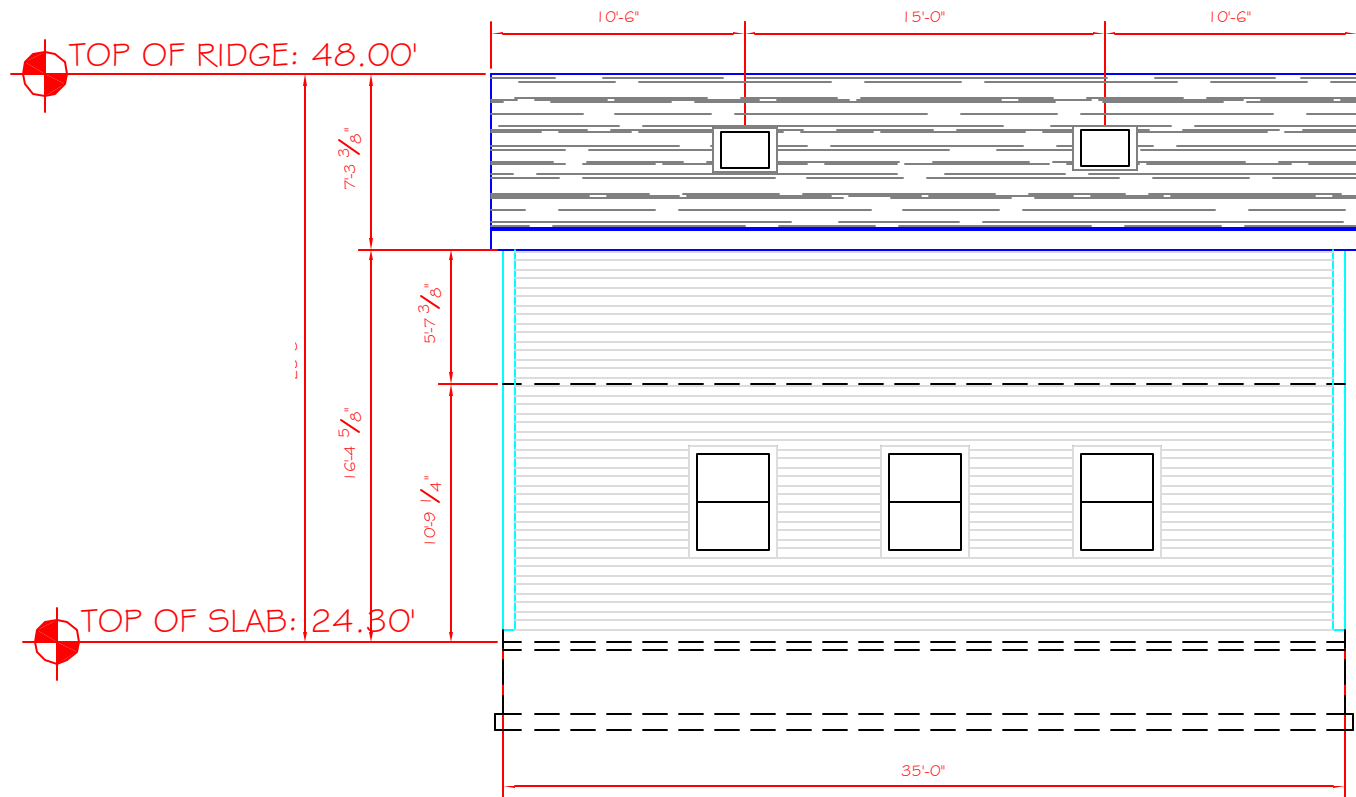


SOUTH ELEVATION
SCALE: 1/8" = 1'-0"

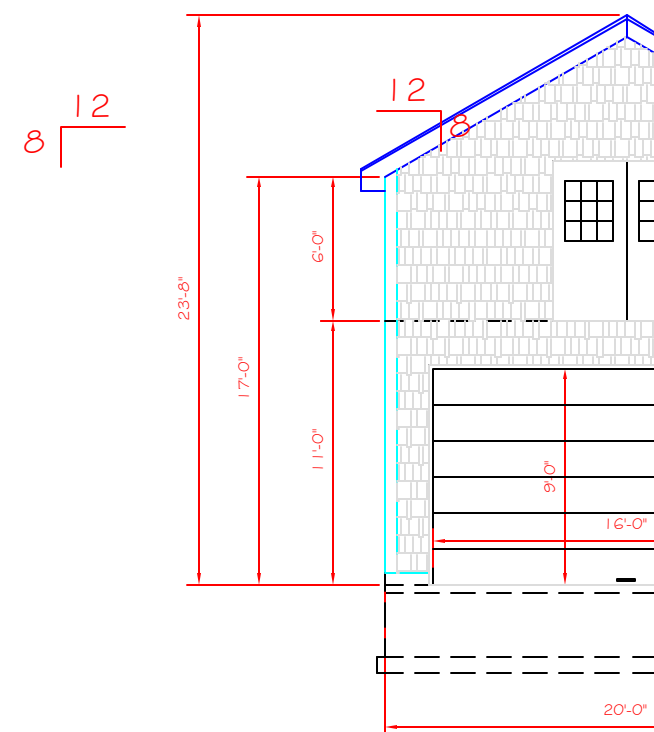

WEST ELEVATION
SCALE: 1/8" = 1'-0"

ASSOCIATED DESIGN PARTNERS INC.
90 Lefebvre Road
Portland, Maine 04105
Office: (207) 878-1751
Fax: (207) 878-1748
E-Mail: info@adpartners.com

 

PROJECT: JOHN ROBINSON
716 WASHINGTON AVE.
PORTLAND, ME 04103
SUBJECT TITLE:
ELEVATIONS

NO.	DESCRIPTION	DATE

DATE: 6/28/02
SCALE: 1/8" = 1'-0"
DESIGNED BY: JAT
DRAWN BY: MGK
FILE NO.: 02139.A1.DWG
PROJECT NUMBER:
02139
SHEET: A1 OF 1