


@ 16" O.C. w/
MIDSPAN BLOCKING

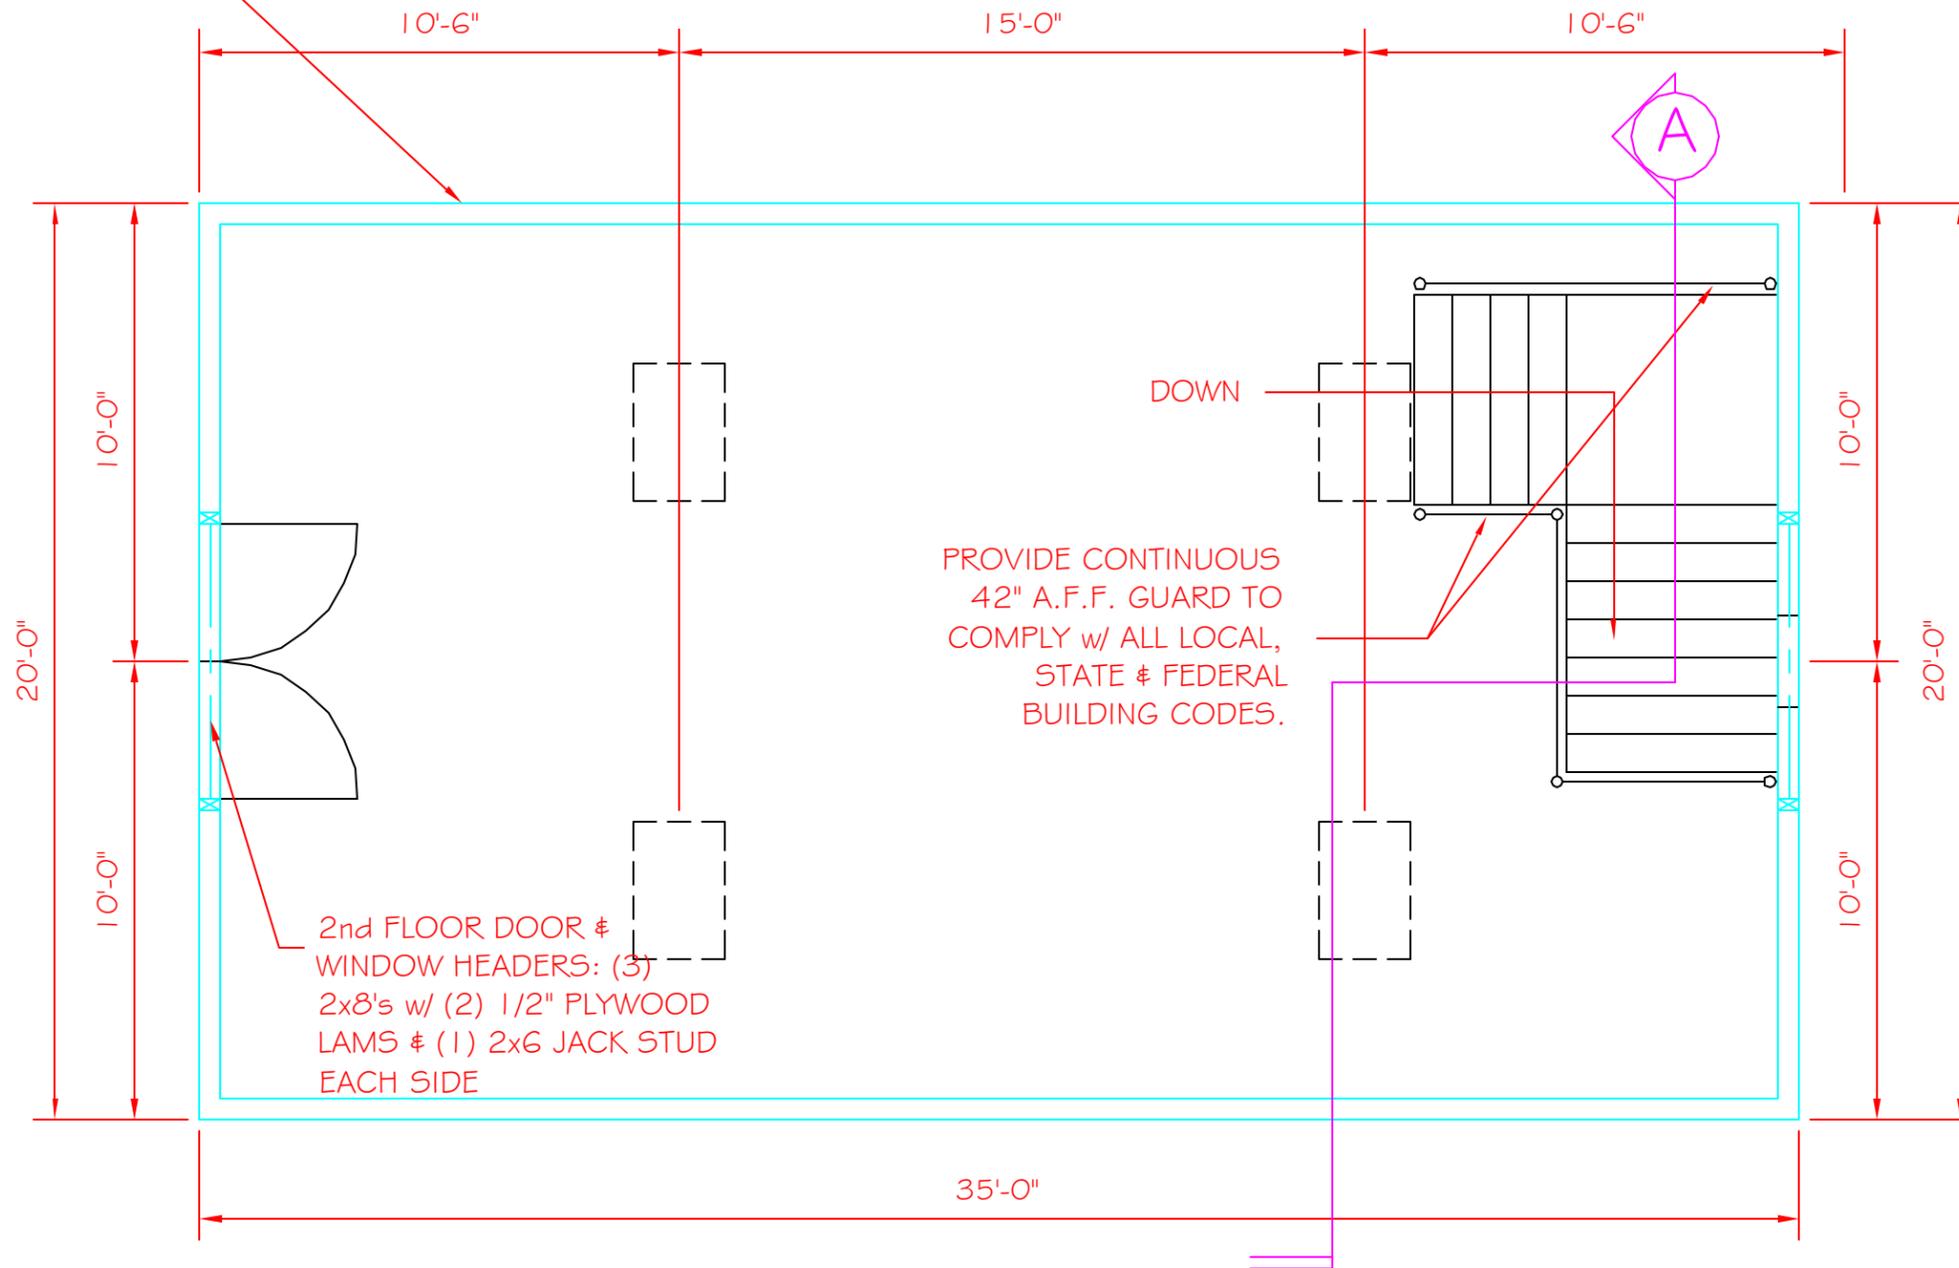

PROVIDE (4)
JACK STL
KING
SIMPSON
HURRICANE
SIDE, T

W12
DC

PROVI
SHEATHIN
1ST F
THIS

PROVIDE (4) 2
JACK S
SIMPSON
HURRICANE A
SIDE, TY

PLAN NORTH

SECOND FLOOR PLAN
SCALE: 1/4" = 1'-0"