



2 1/2" = 1'-0"

SECTION AT BASEMENT EGRESS

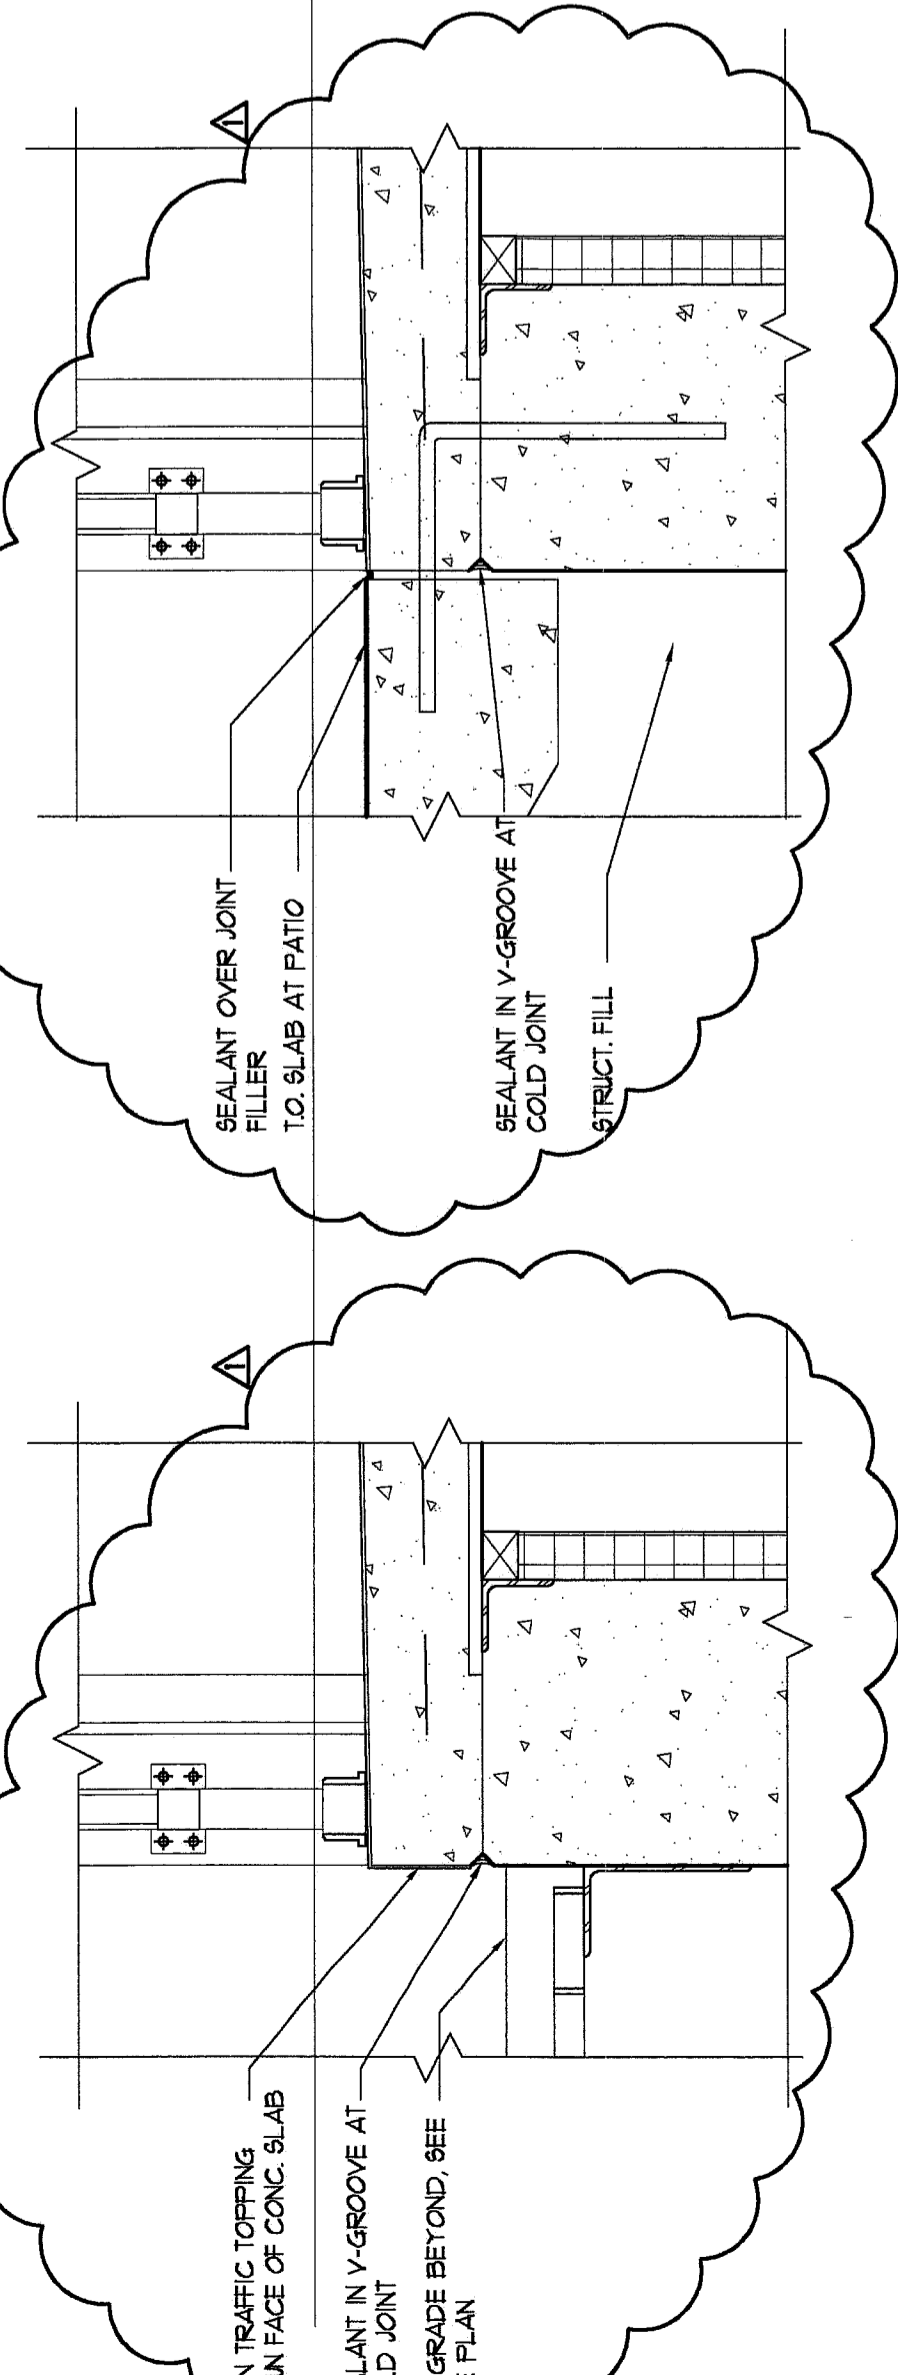


3 1 1/2" = 1'-0"

PORCH EDGE AT AREAWAY / GRADE

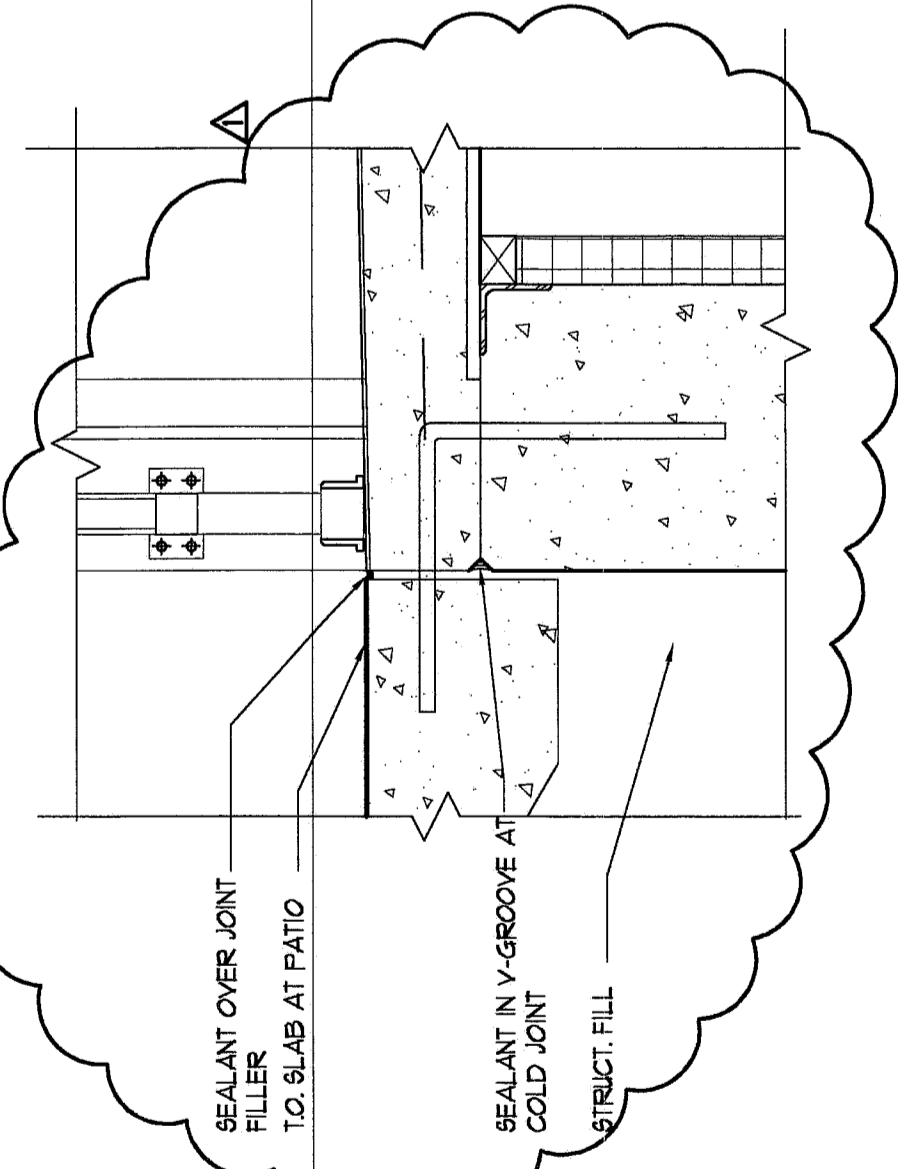


4 1 1/2" = 1'-0"

PORCH EDGE AT PATIO

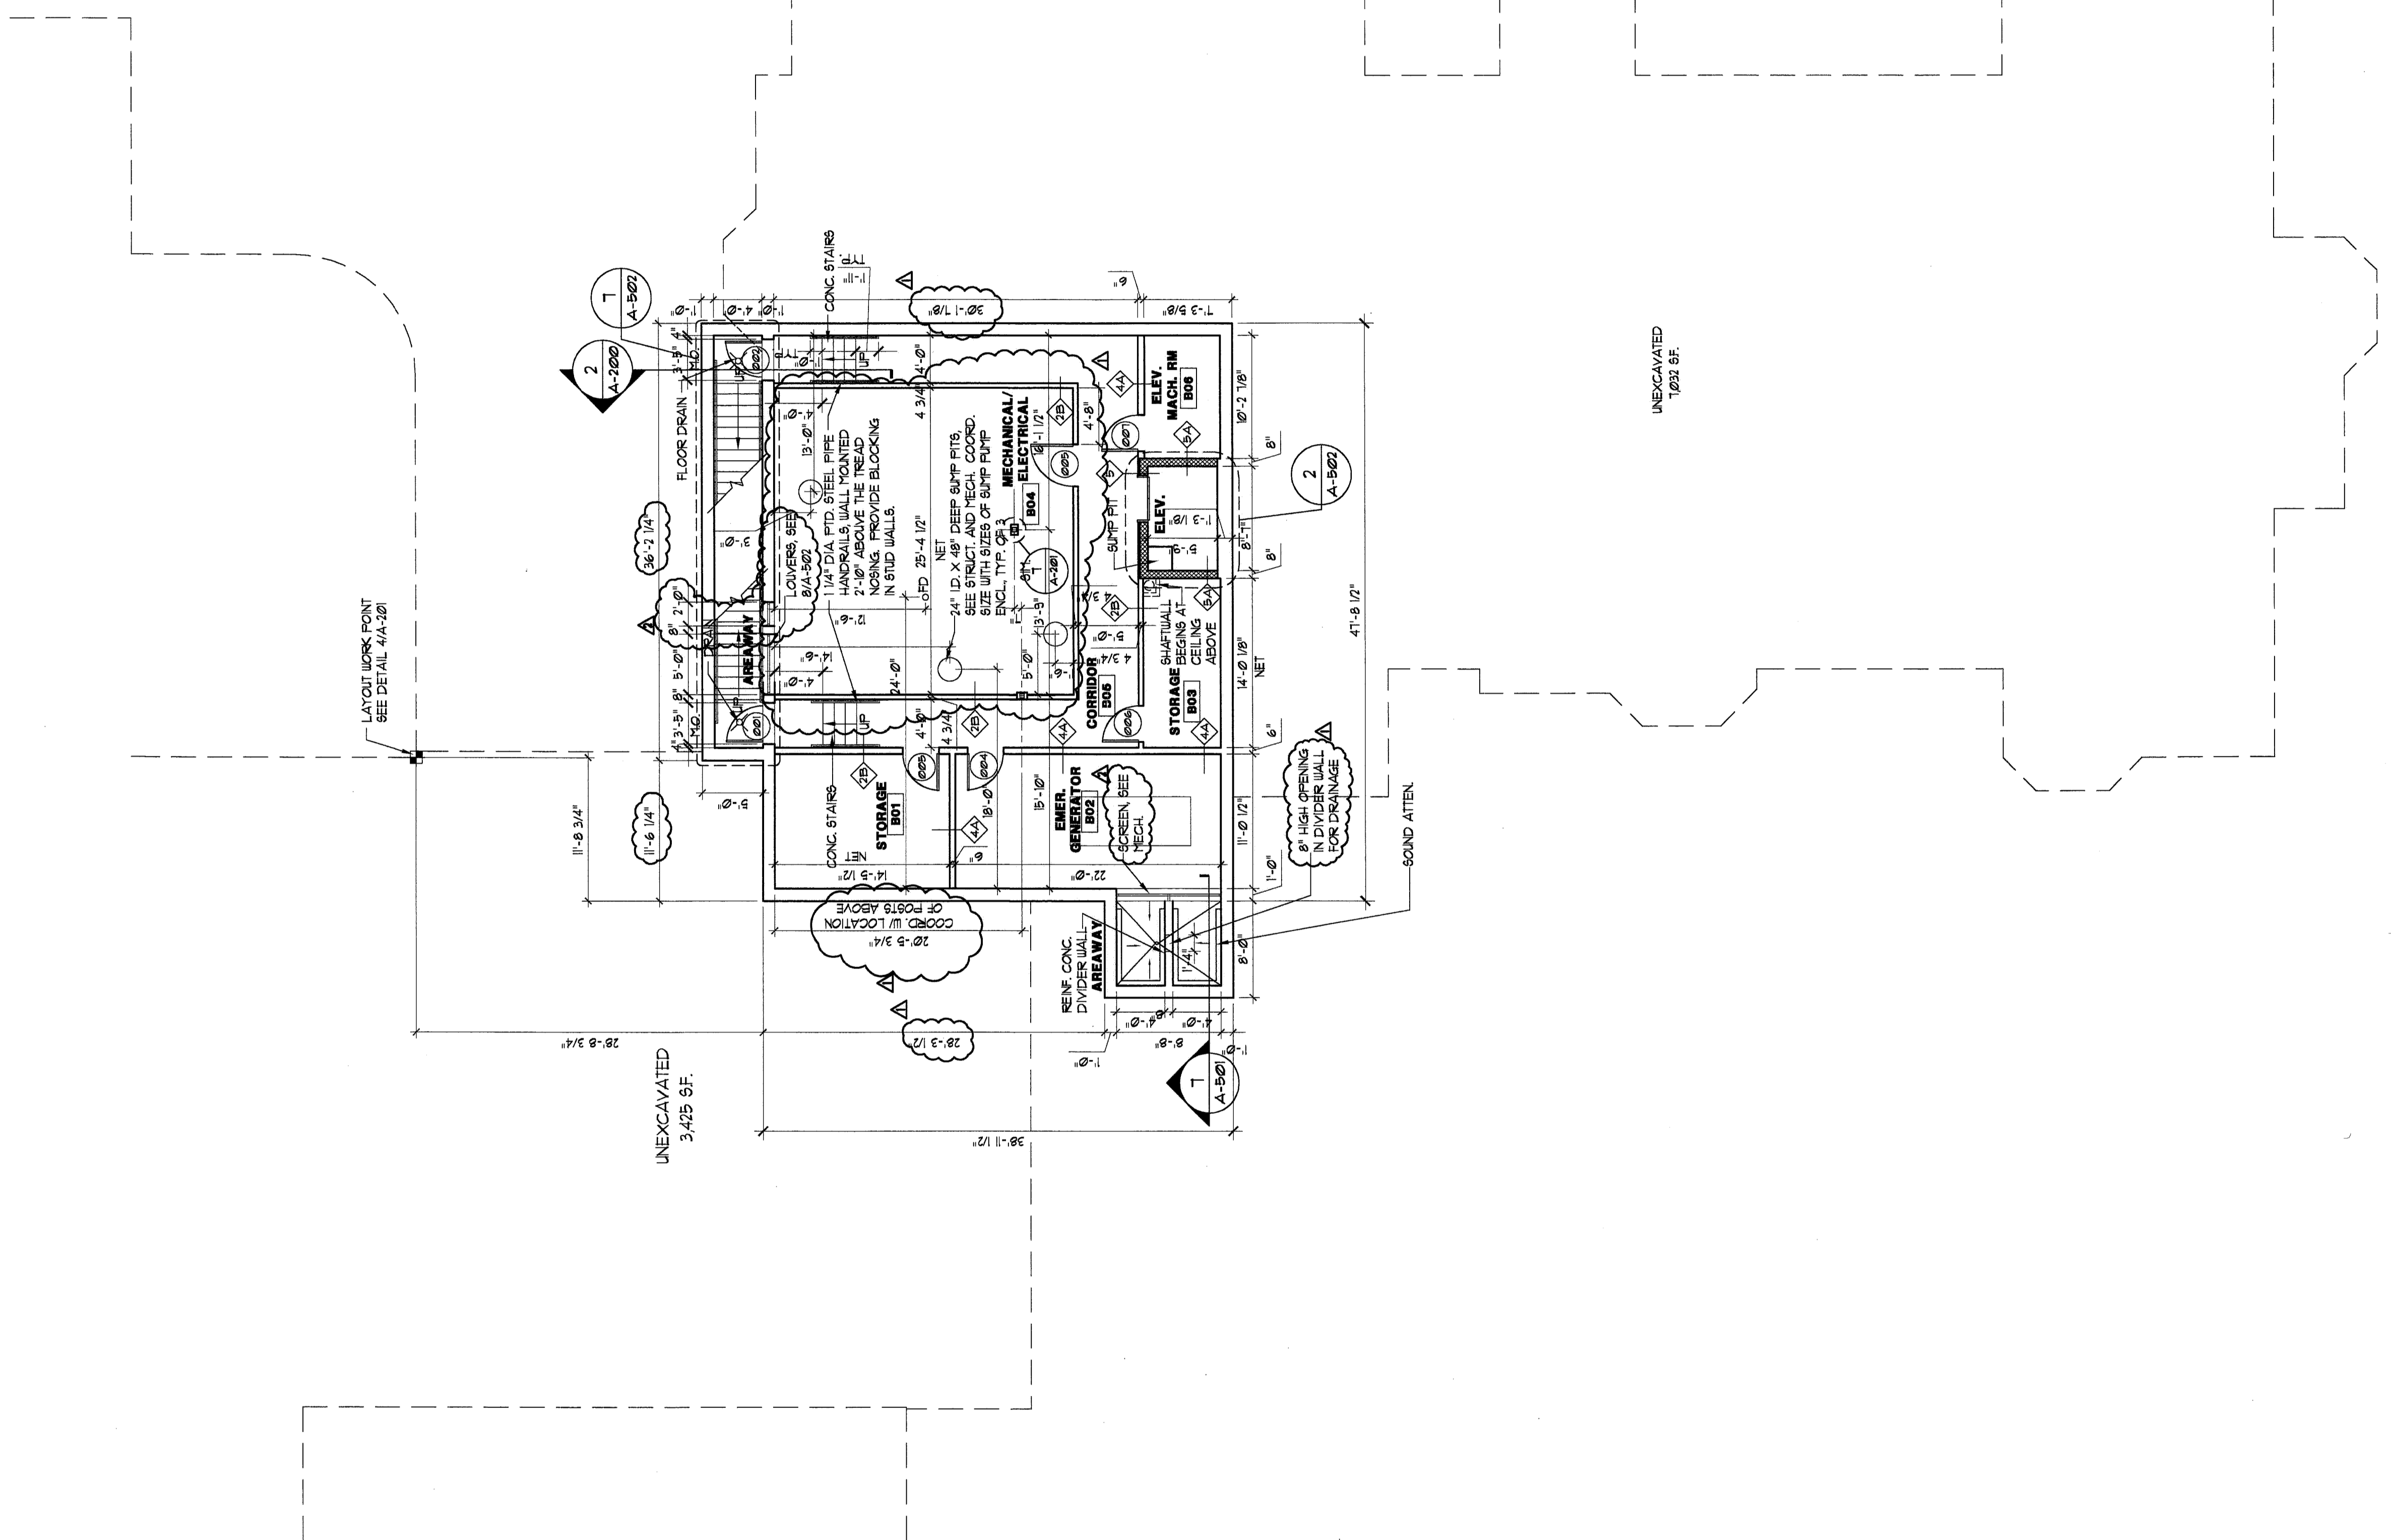

1 BASEMENT PLAN

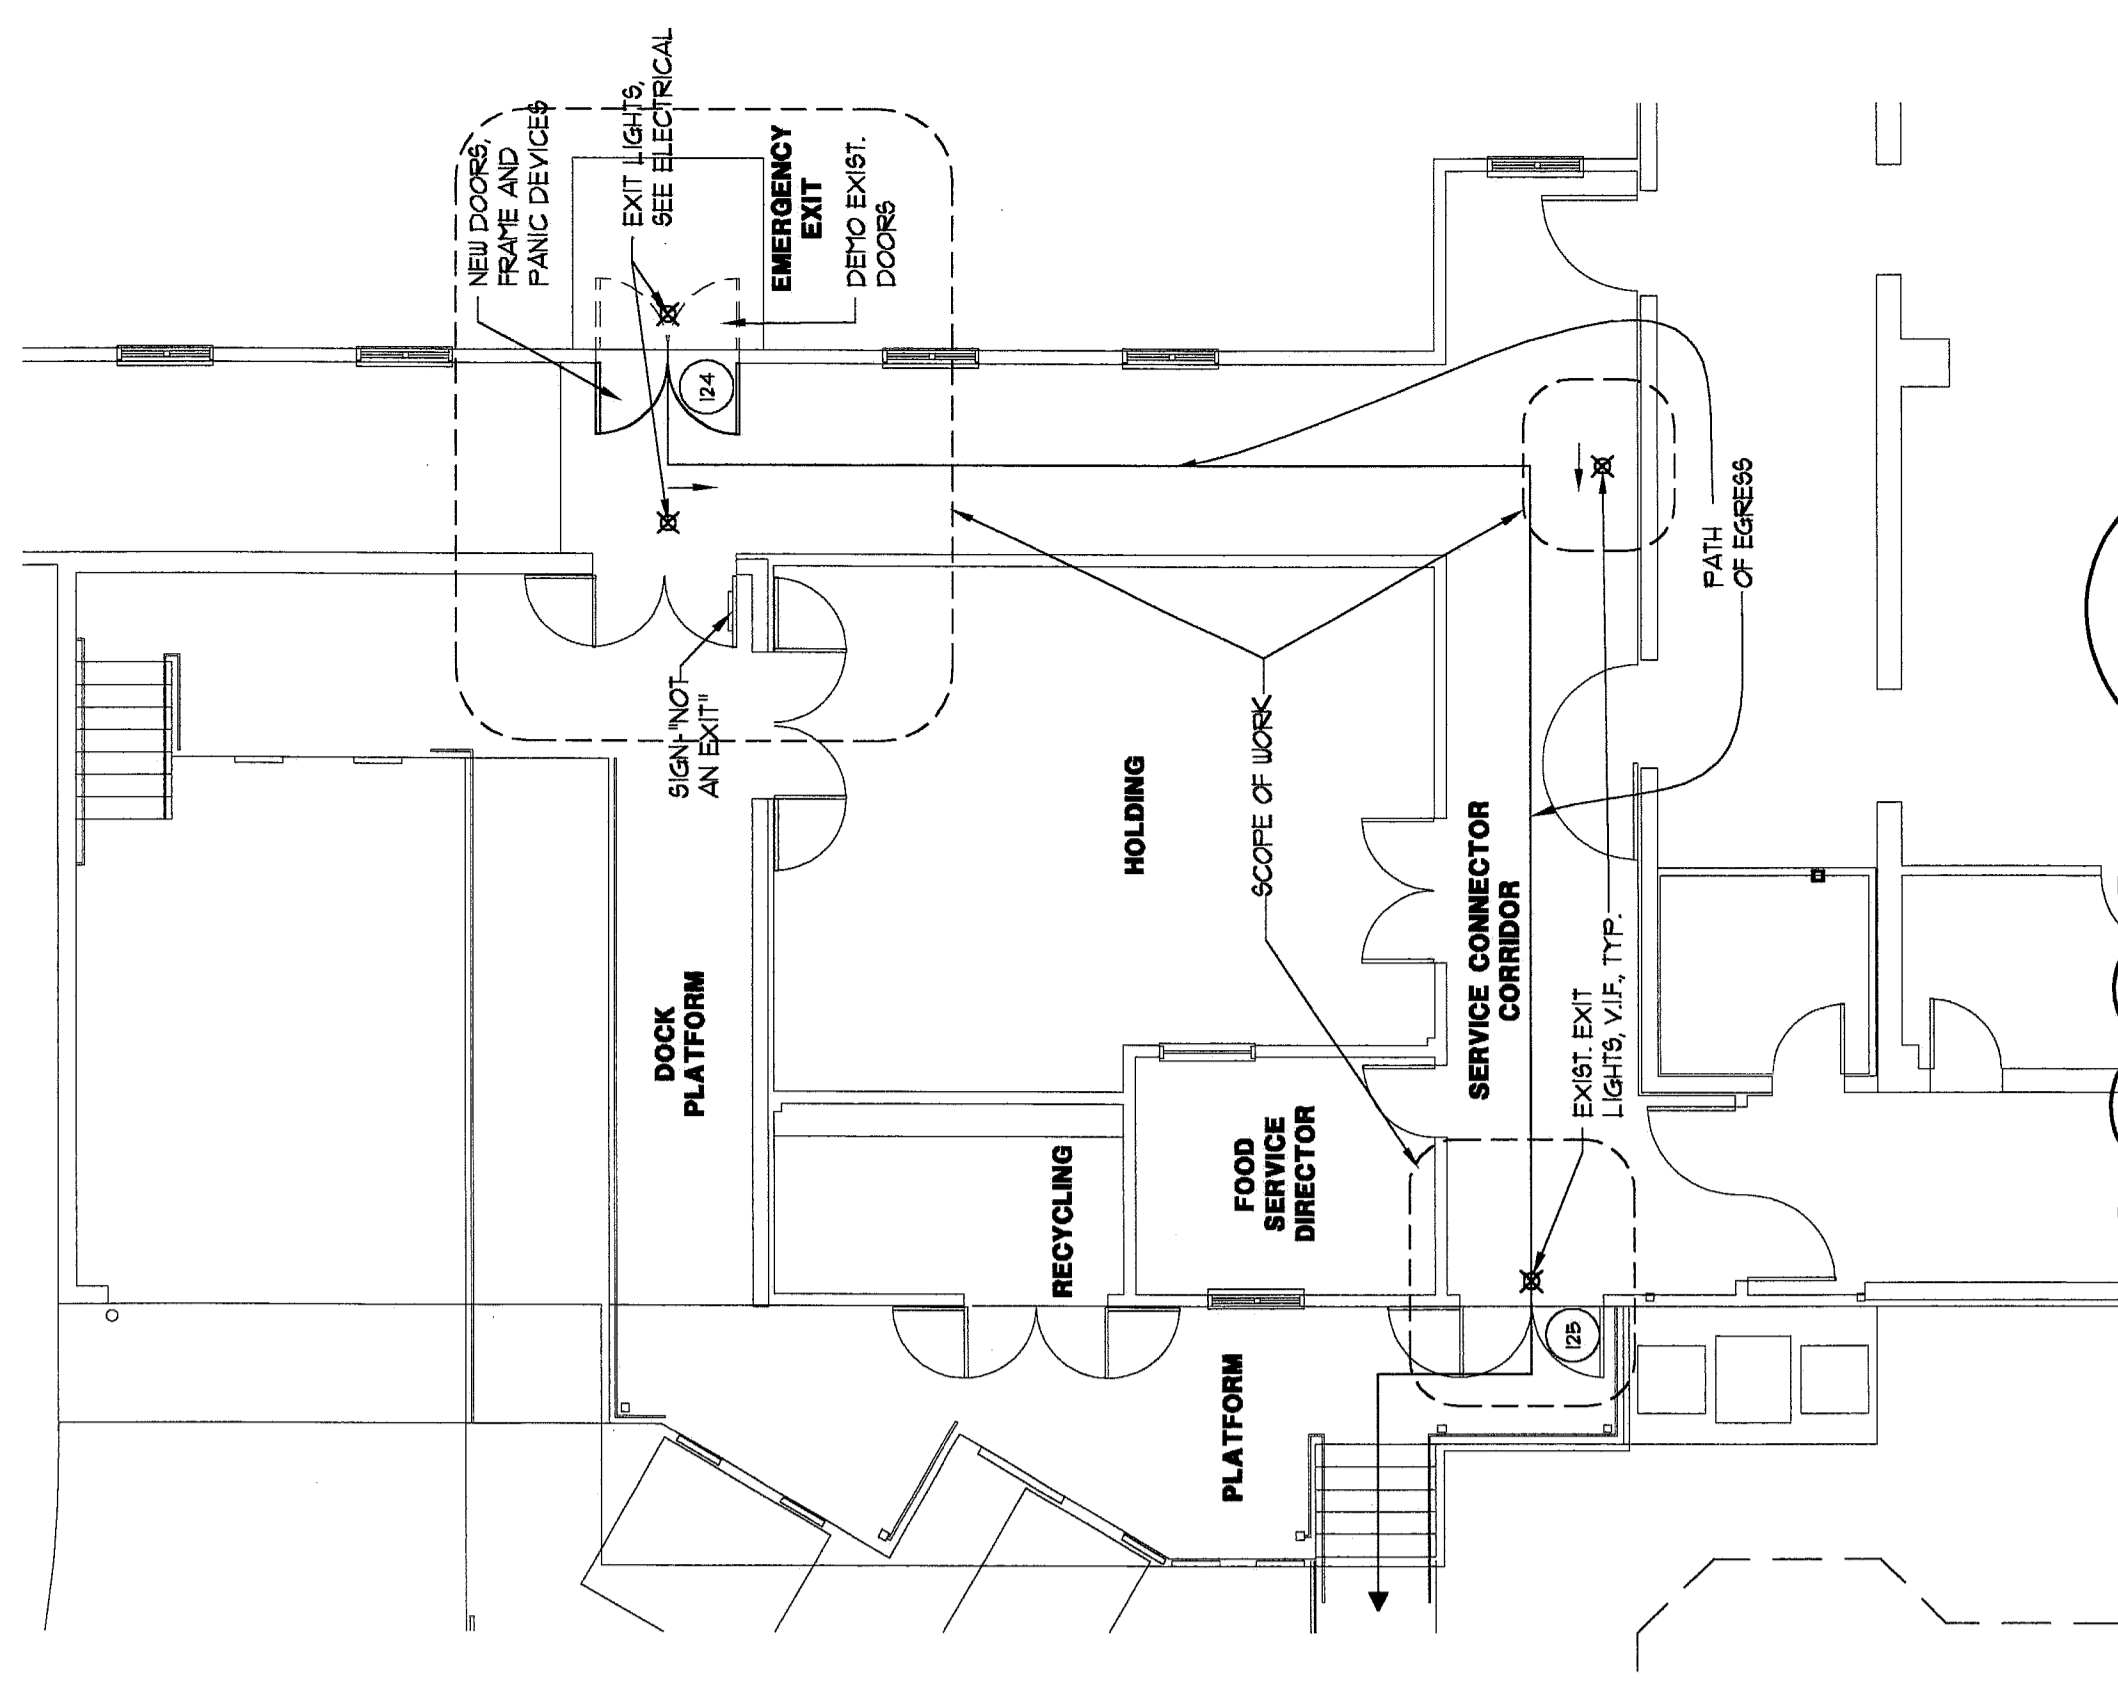

5 1 1/2" = 1'-0"

FIRST FLOOR PLAN AT EXIST. SERVICE CONNECTOR


Rev/Date	No.	Date
GENERAL REVISIONS	A	03/20/06
FINAL PERMITS	A	10/05/06
HID FIRE COMMITMENT	A	11/22/06

Project
THE INN
AT CEDARS
 PORTLAND, MAINE

Drawing Title
BASEMENT PLAN /
EXISTING FIRST FLOOR
SERV. CONN. PLAN

Tsonides Associates
 Architects and Planners
 389 Elliot Street
 Newton Upper Falls, MA 02464
 (617) 969-4774
 e-mail: info@tsonides.com www.tsonides.com

SCALE: 1/8" = 1'-0"
 DATE PLOTTED: 7/24/08 10:58 AM
 PLOTTER: HP DesignJet 5000
 DRAWING NUMBER: **A-200**

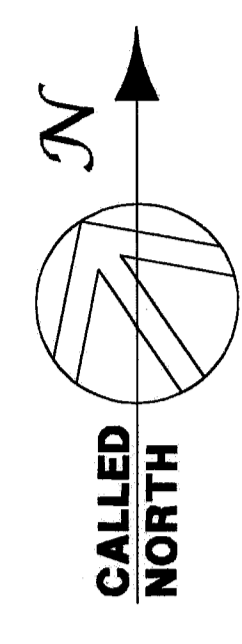

CALL TO NORTH