

| Rev/Date | No. | Date |
|----------------------|-----|----------|
| GENERAL REVISIONS | A | 03/20/06 |
| FINAL PRICING | A | 10/05/06 |
| H/D FIRST COMMITMENT | A | 11/22/06 |



Project
THE INN AT CEDARS
 PORTLAND, MAINE

Drawing Title
SECOND FLOOR PLAN

Tsonides Associates Architects and Planners
 389 Elliot Street
 Newton, Upper Falls, MA 02464
 (617) 989-4774 Fax: (617) 969-4783
 e-mail: info@tsonides.com www.tsonides.com

| | |
|--------------|------------------|
| SCALE | 1/8" = 1'-0" |
| DATE PLOTTED | 6/24/05 8:00 SET |
| DESIGNED BY | SWU |
| CHECKED BY | CONSTANT |

A-202

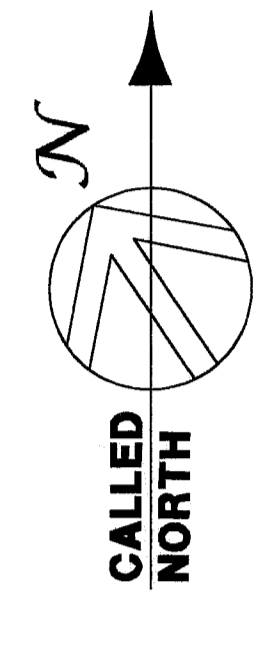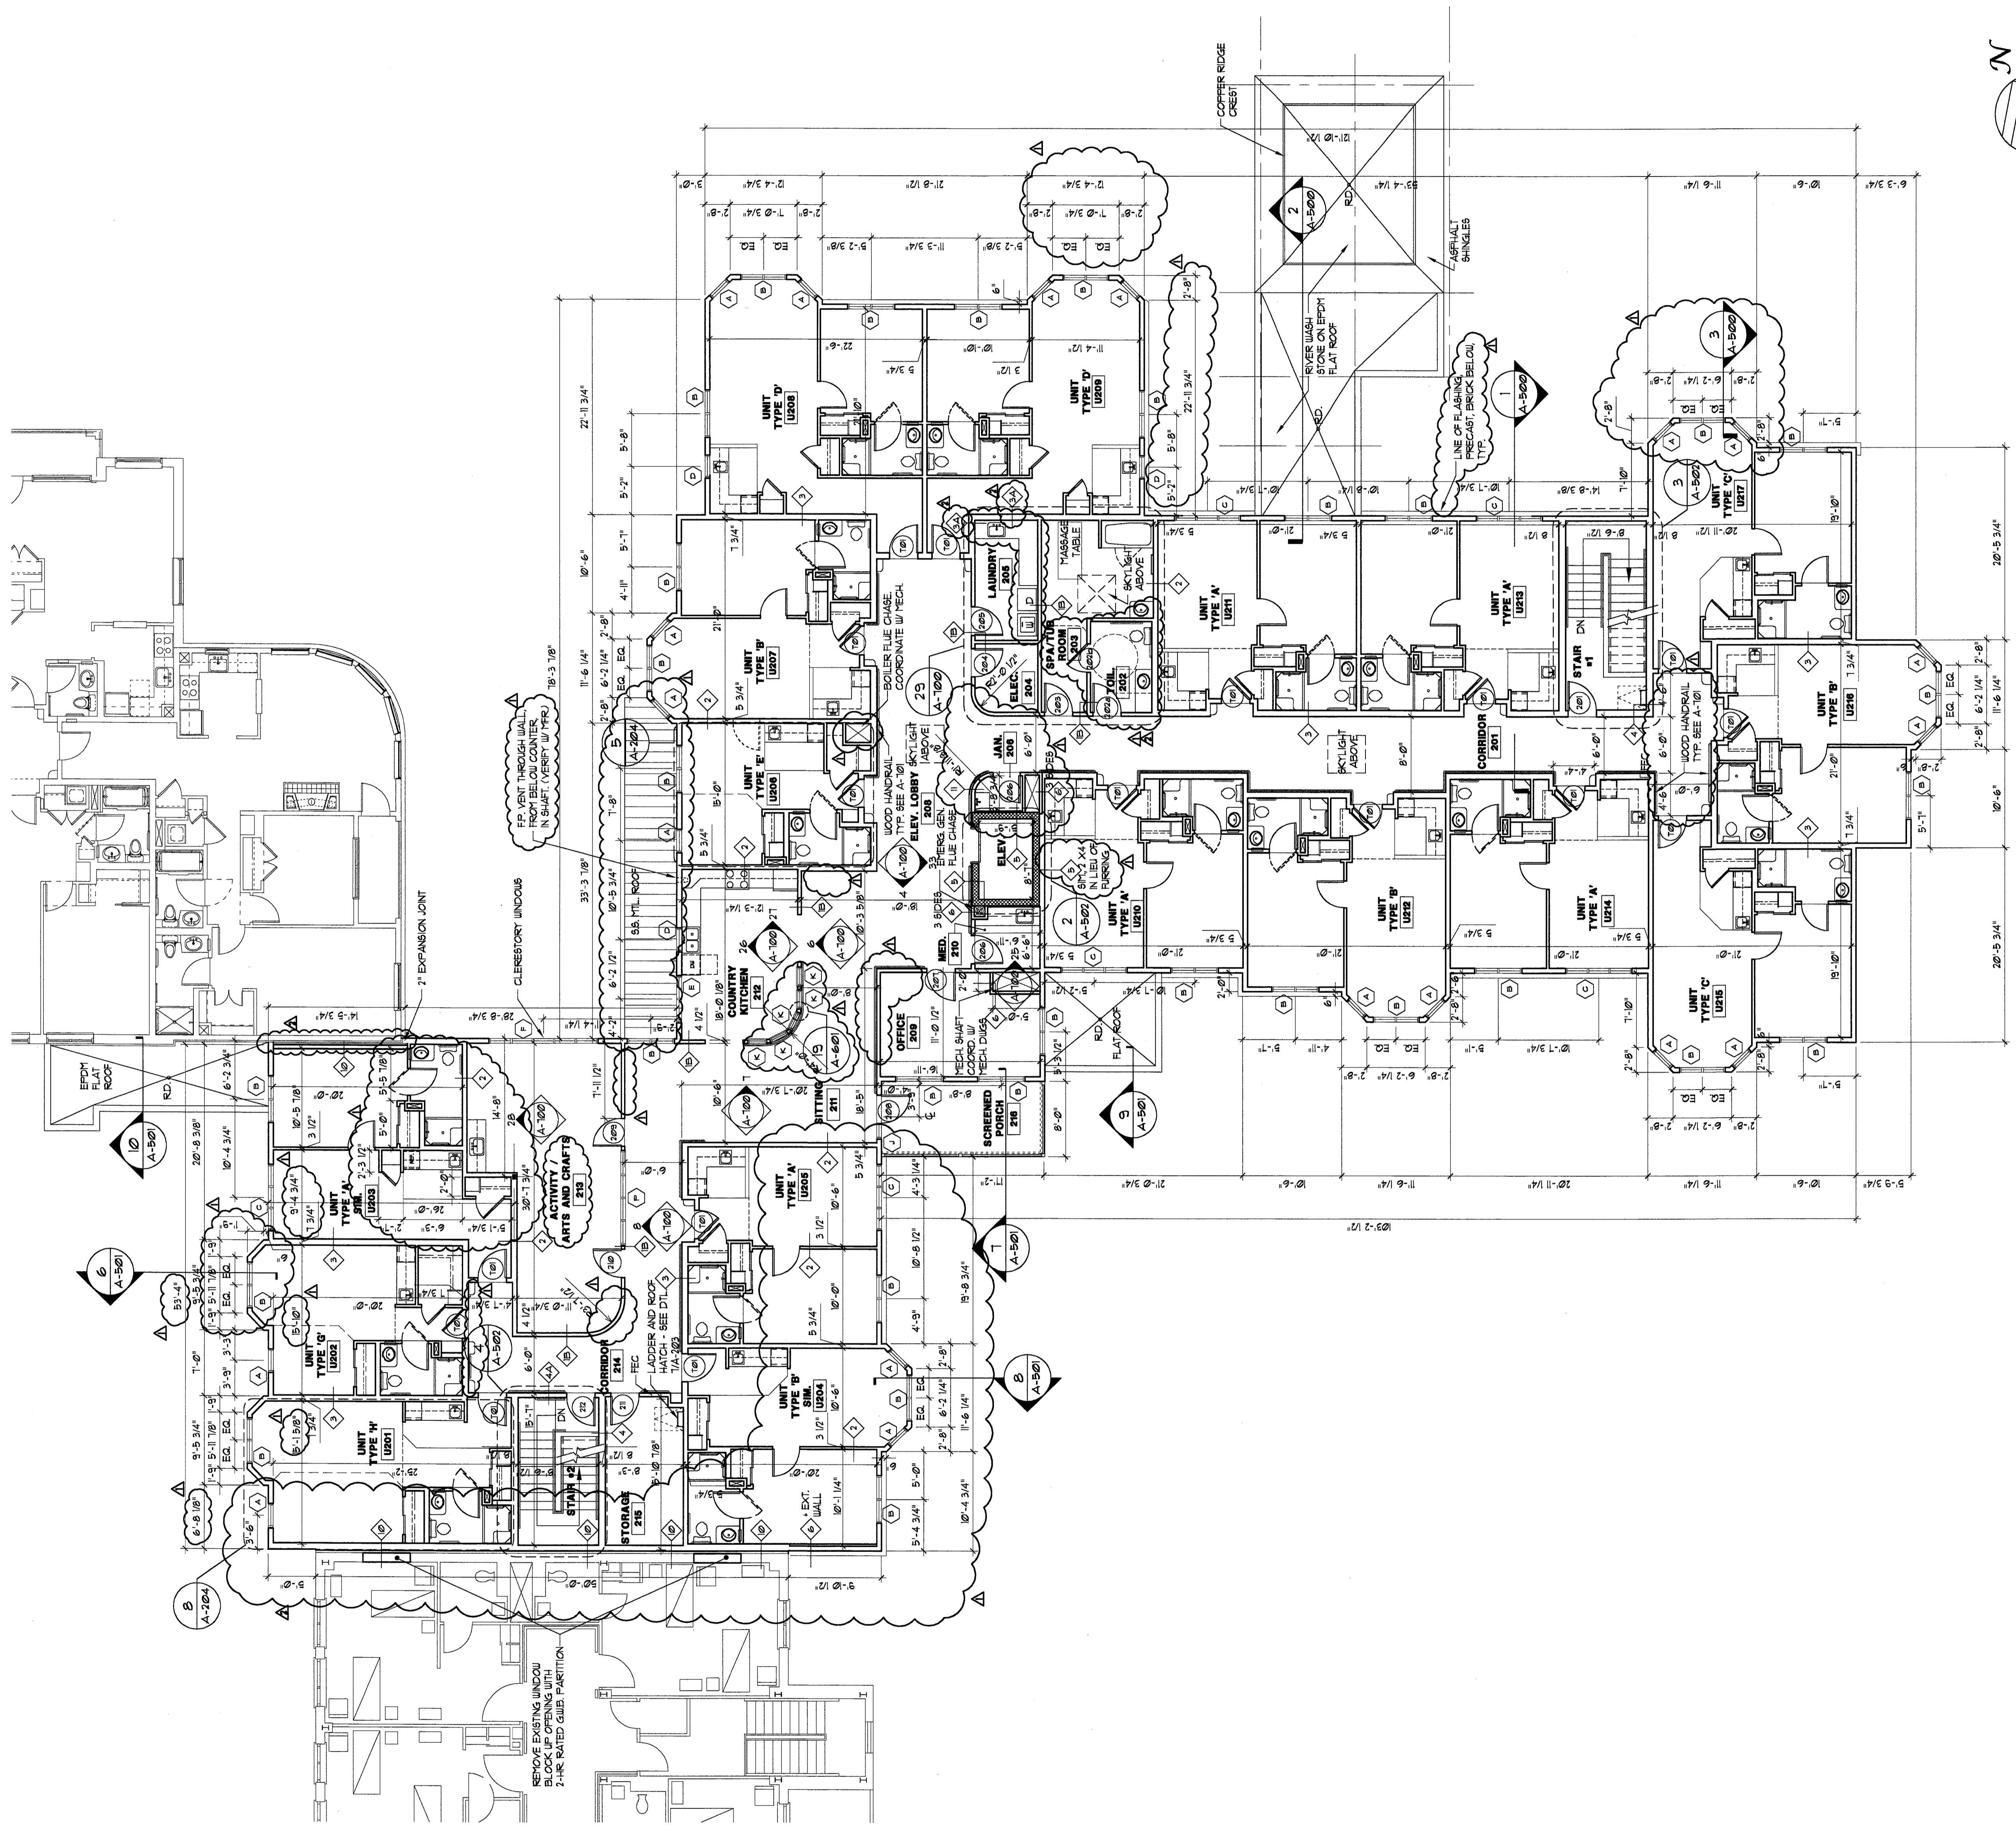

1 SECOND FLOOR PLAN