




1 NORTH ELEVATION

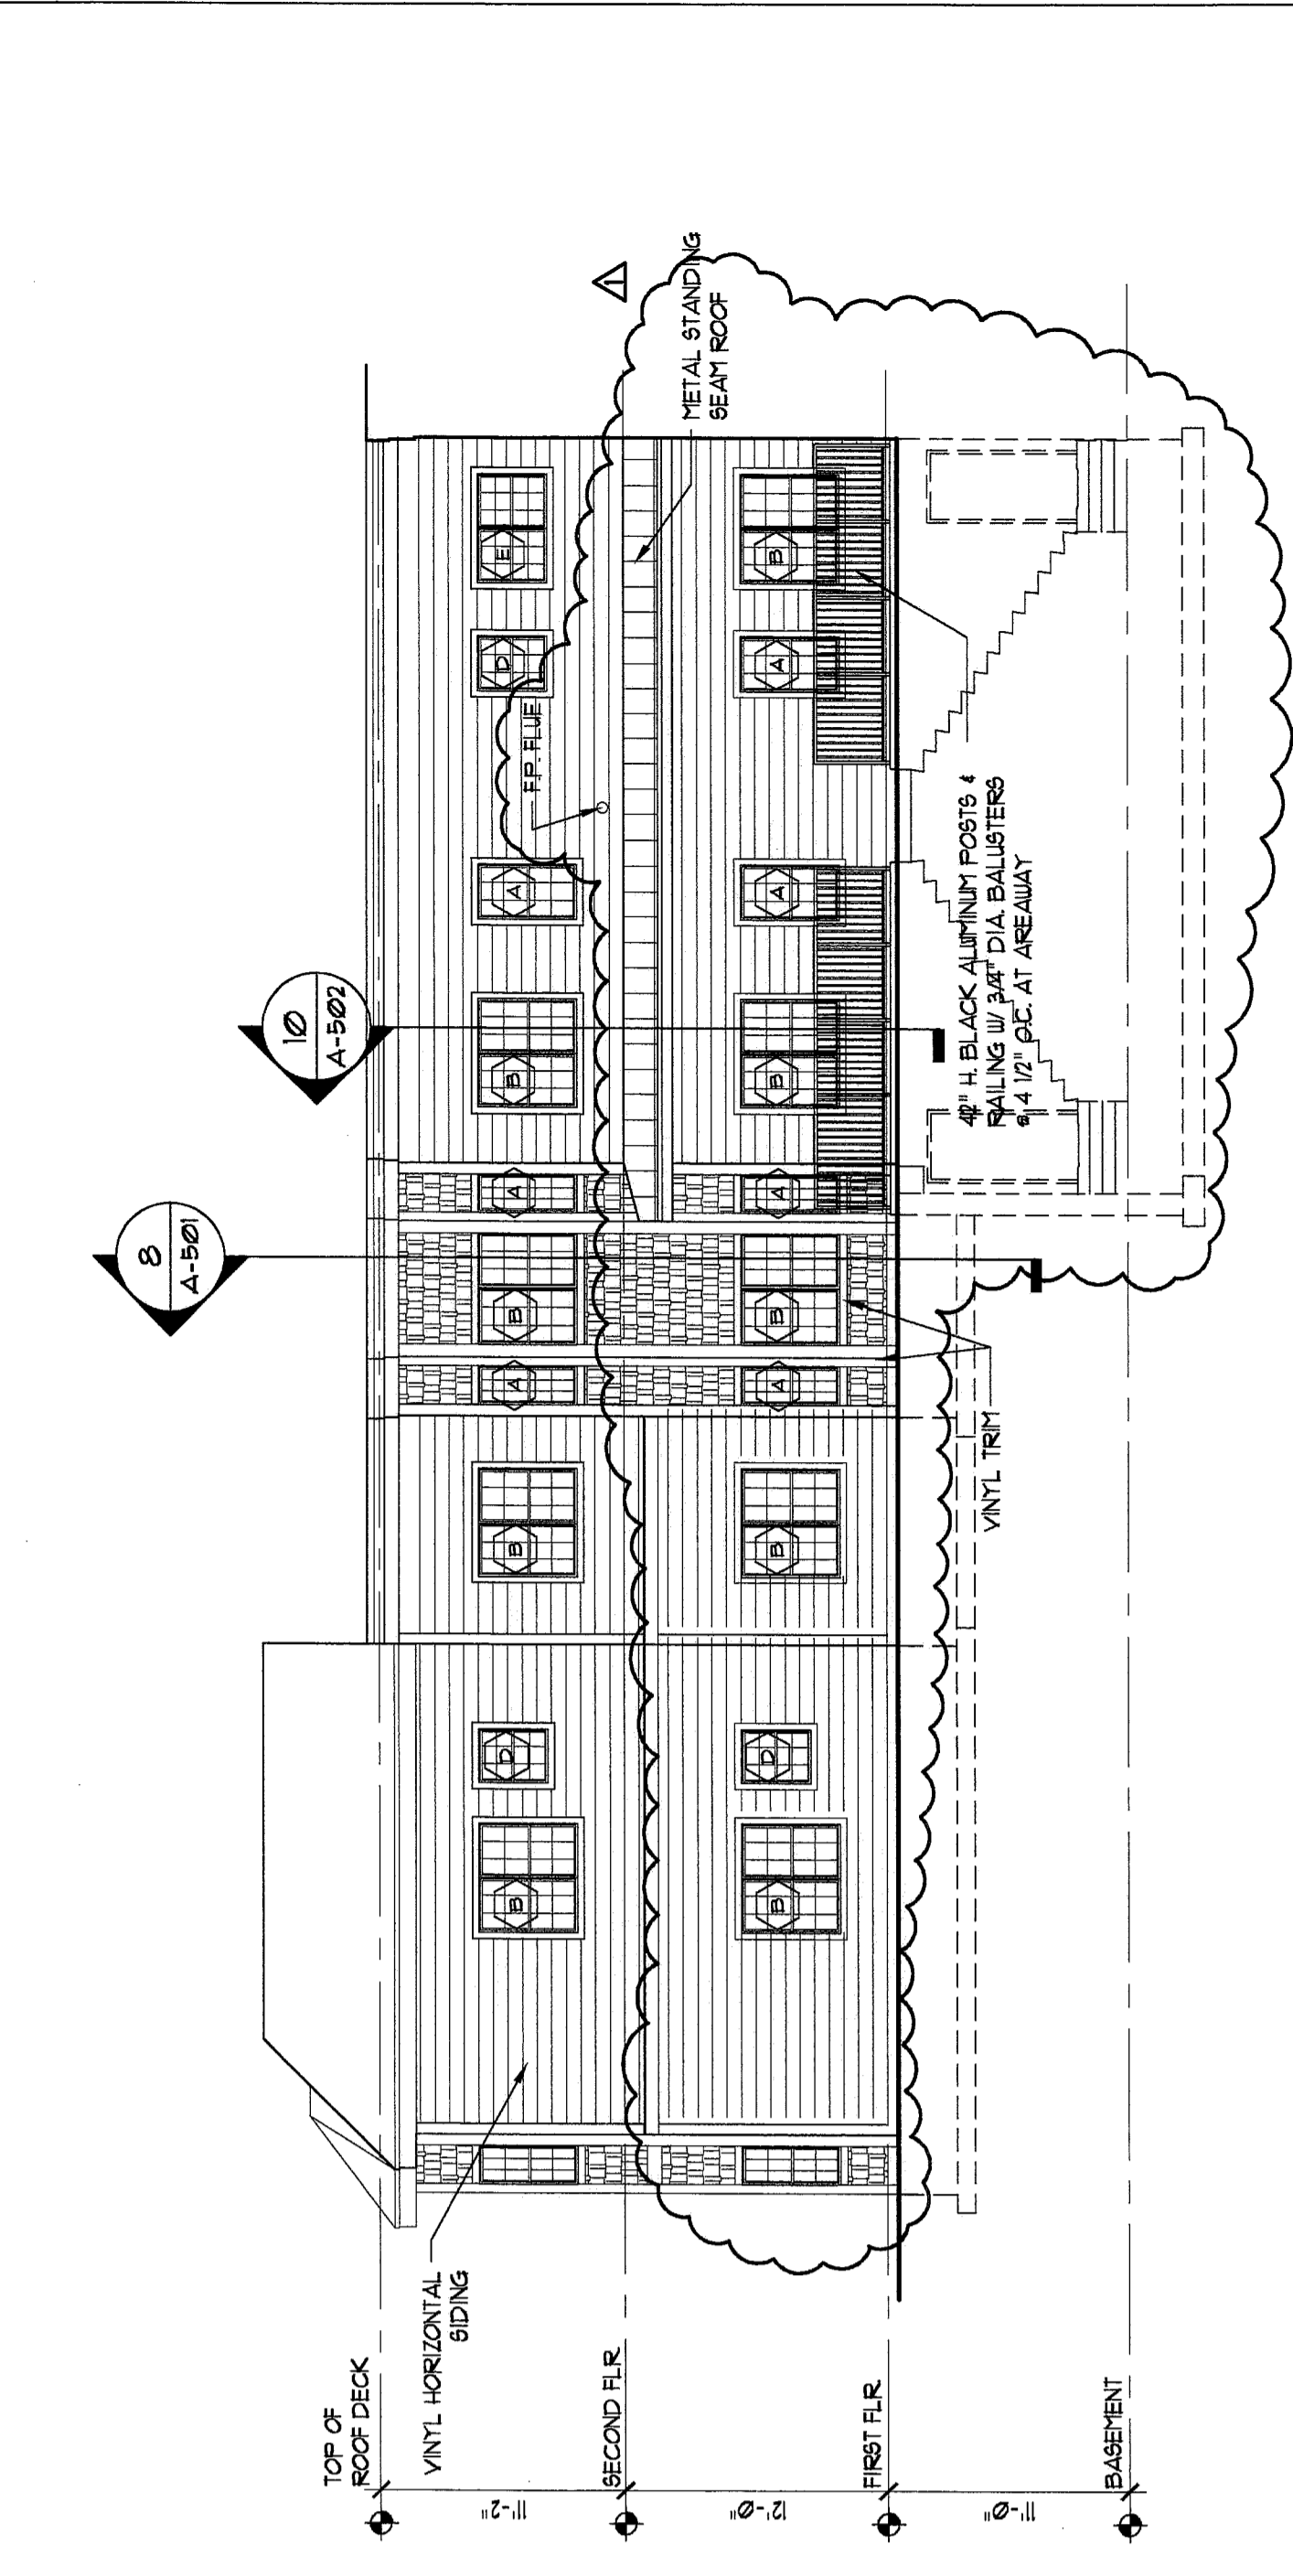


2 WEST ELEVATION 'A'

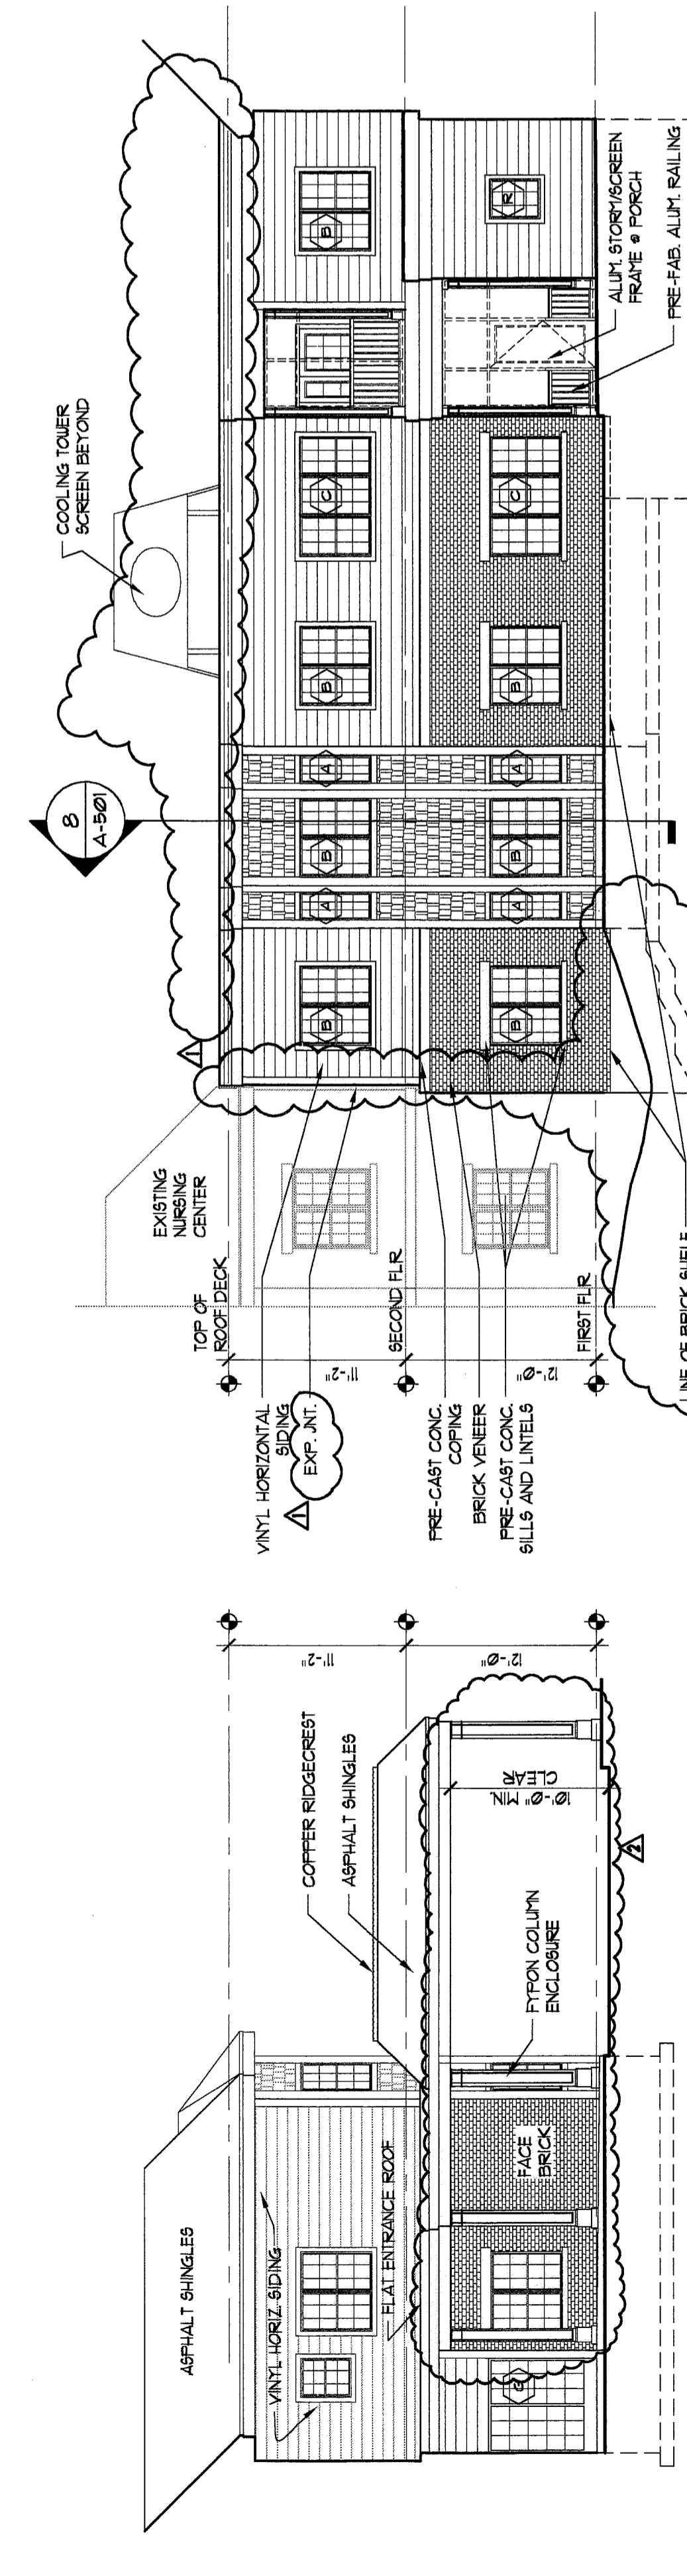


3 PORTE COCHERE EAST ELEVATION

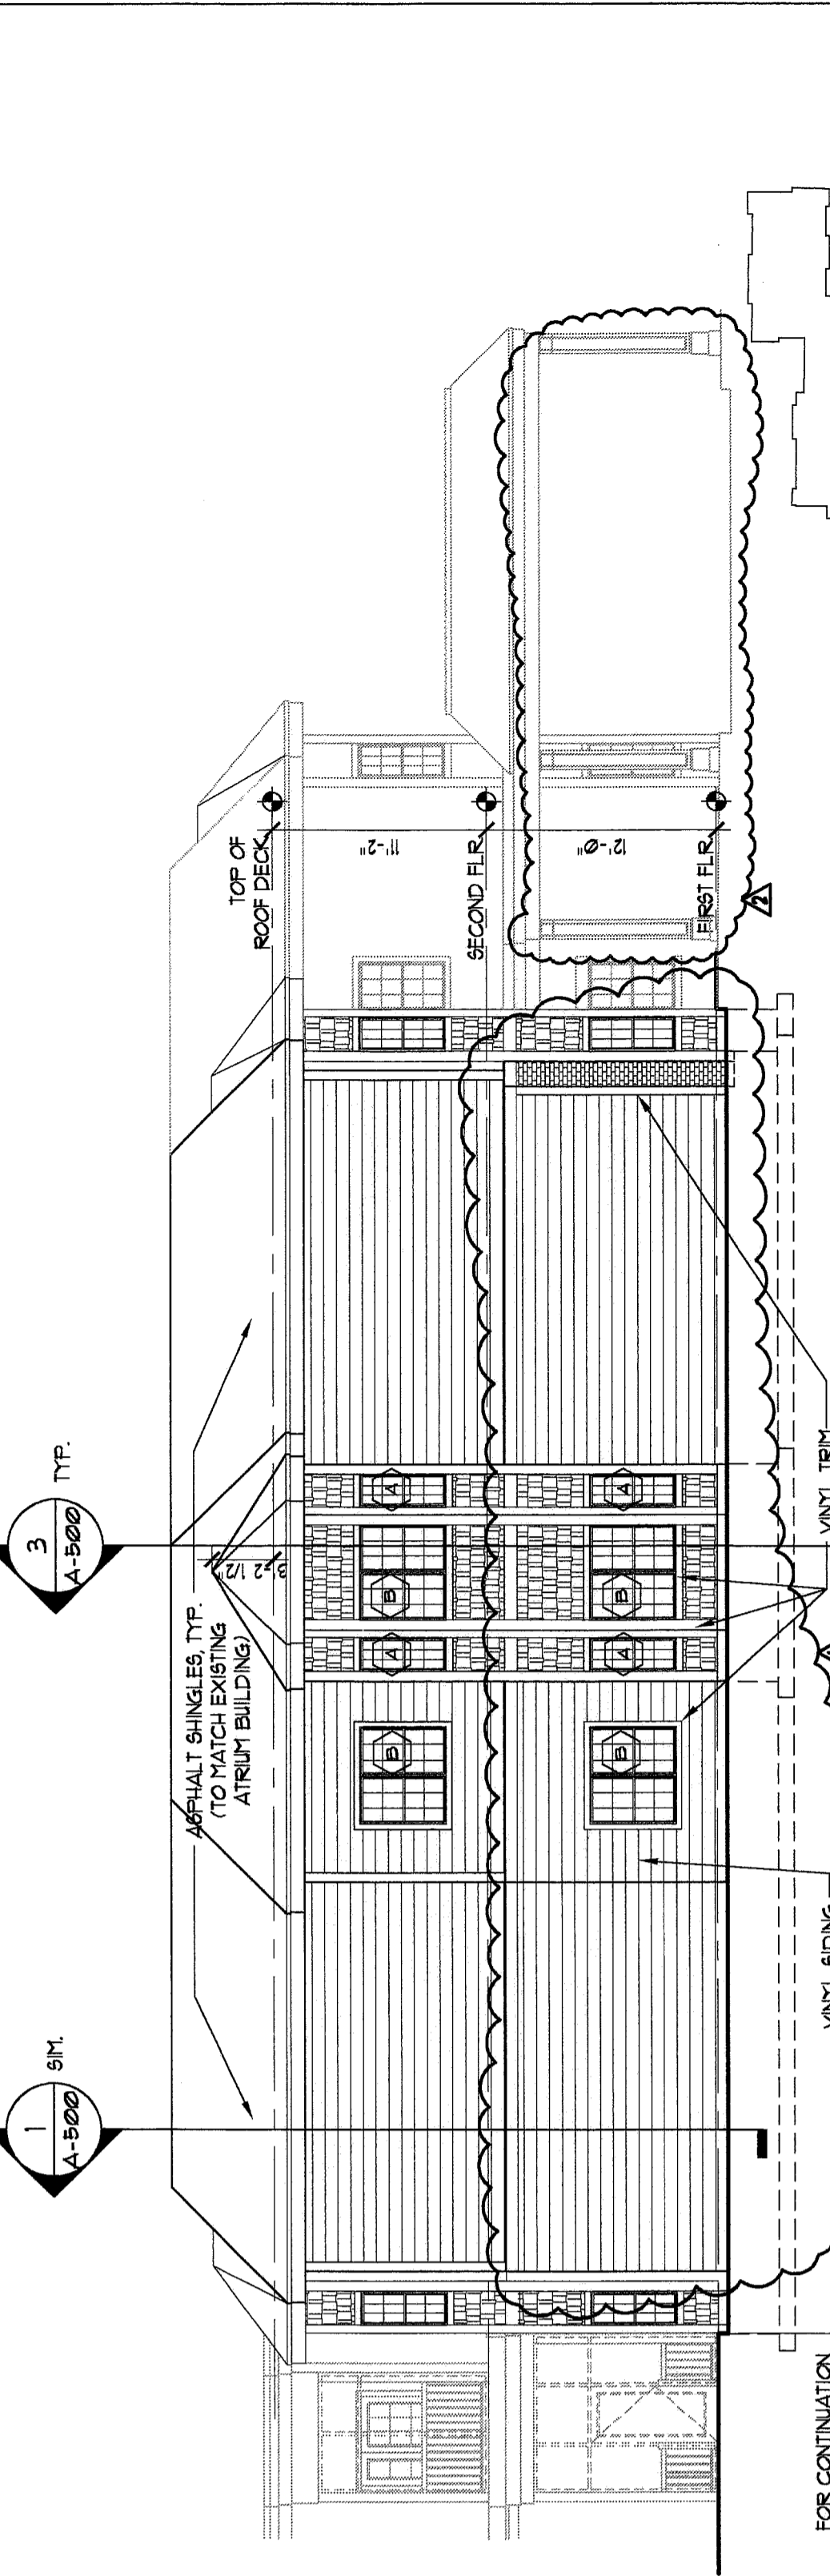


5 EAST ELEVATION 'B'

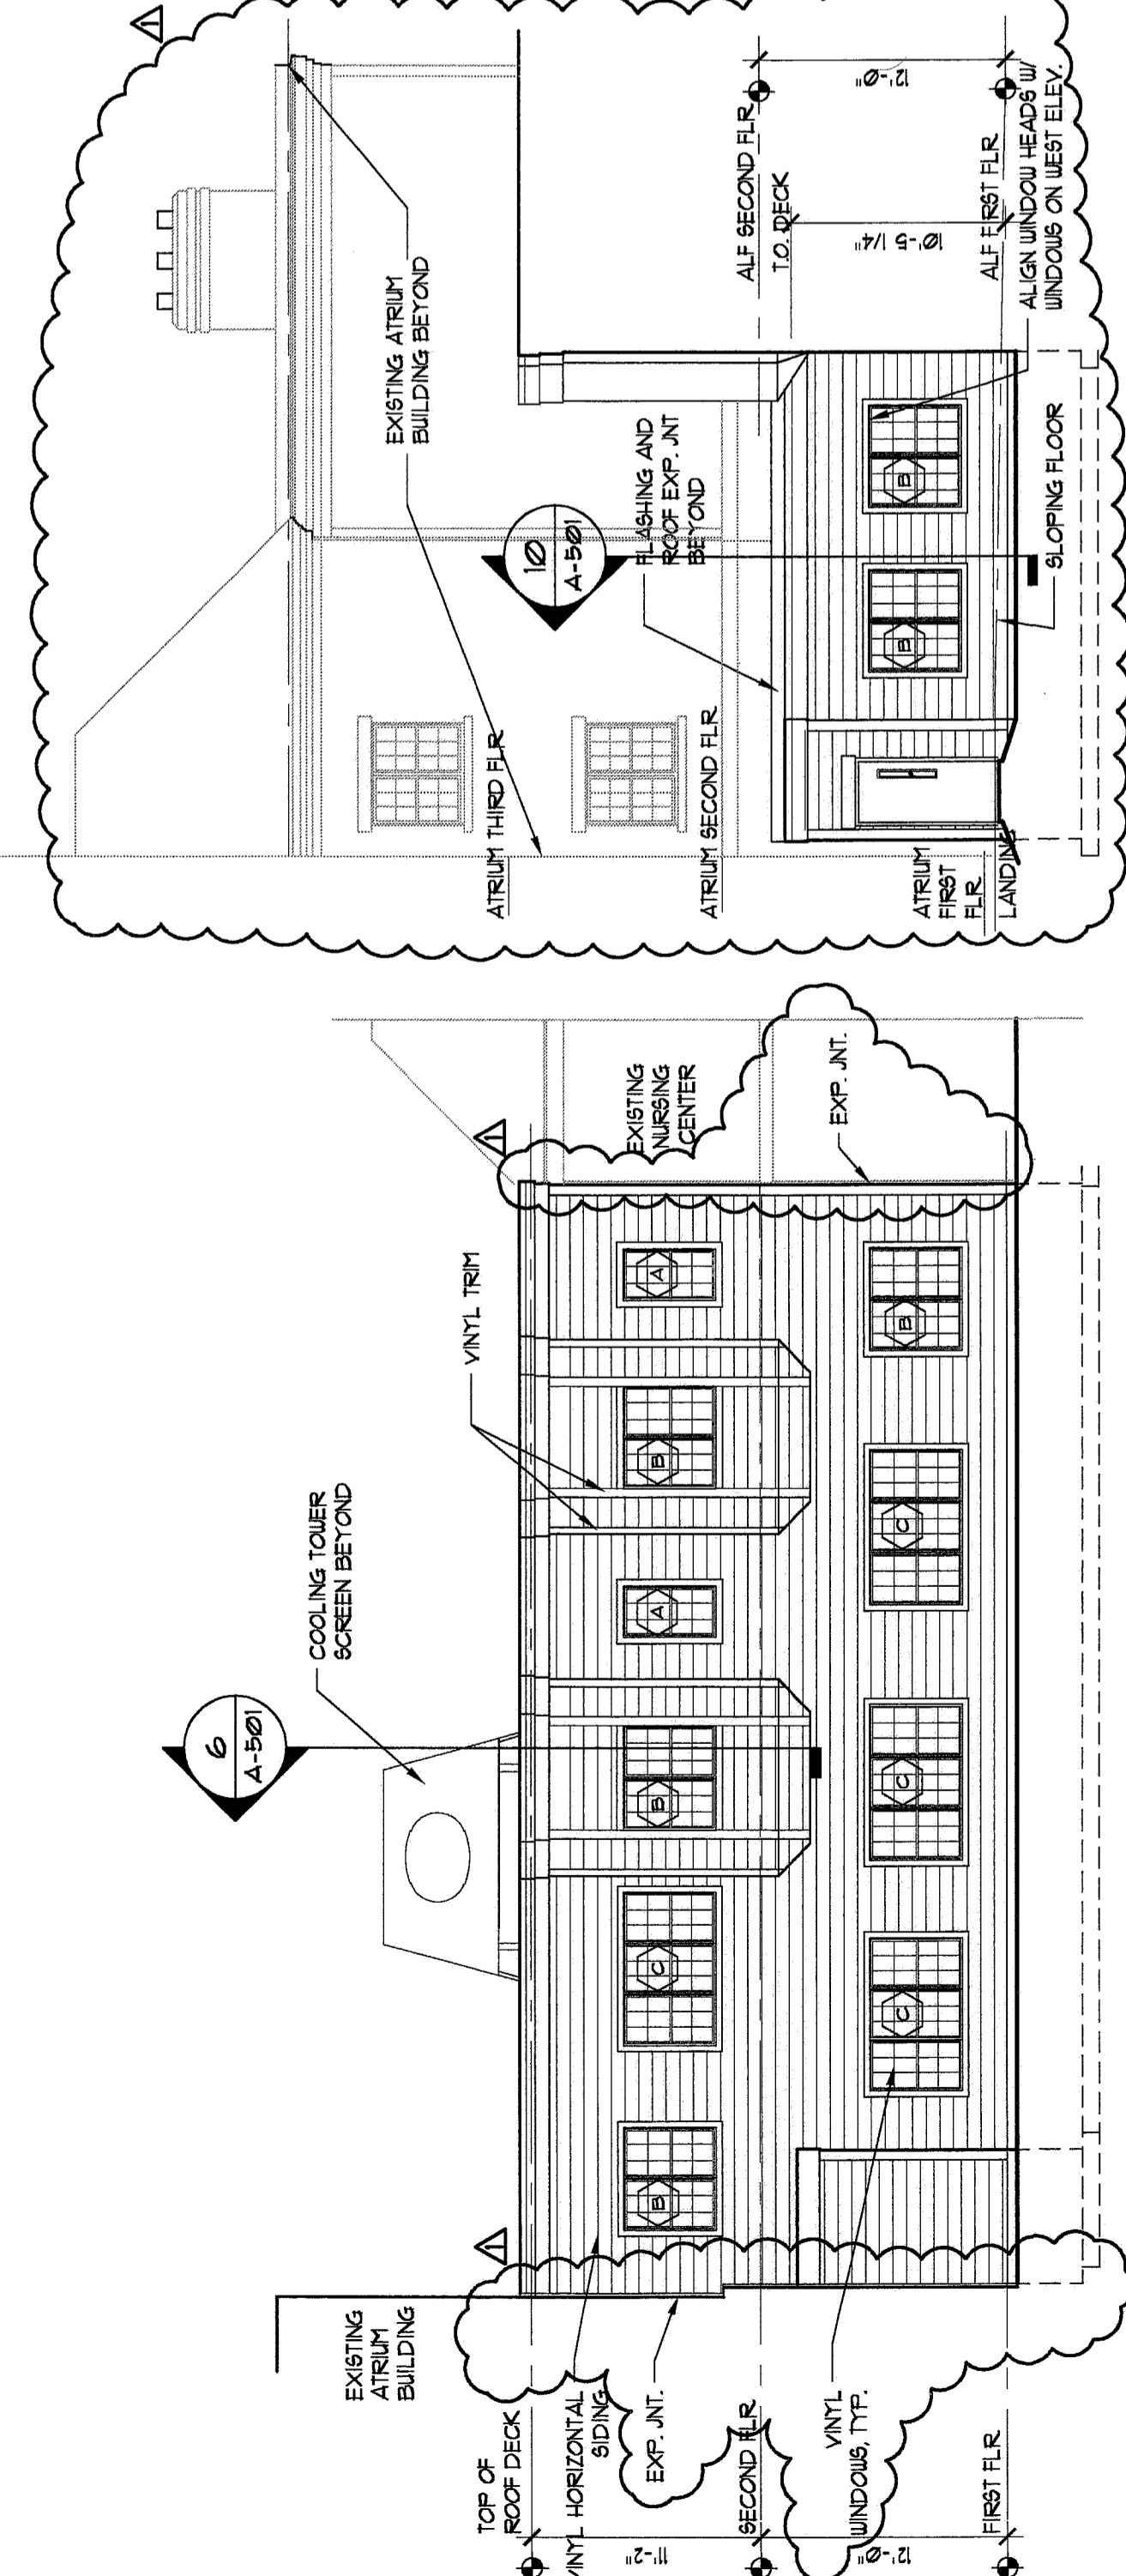

6 WEST ELEVATION 'B'

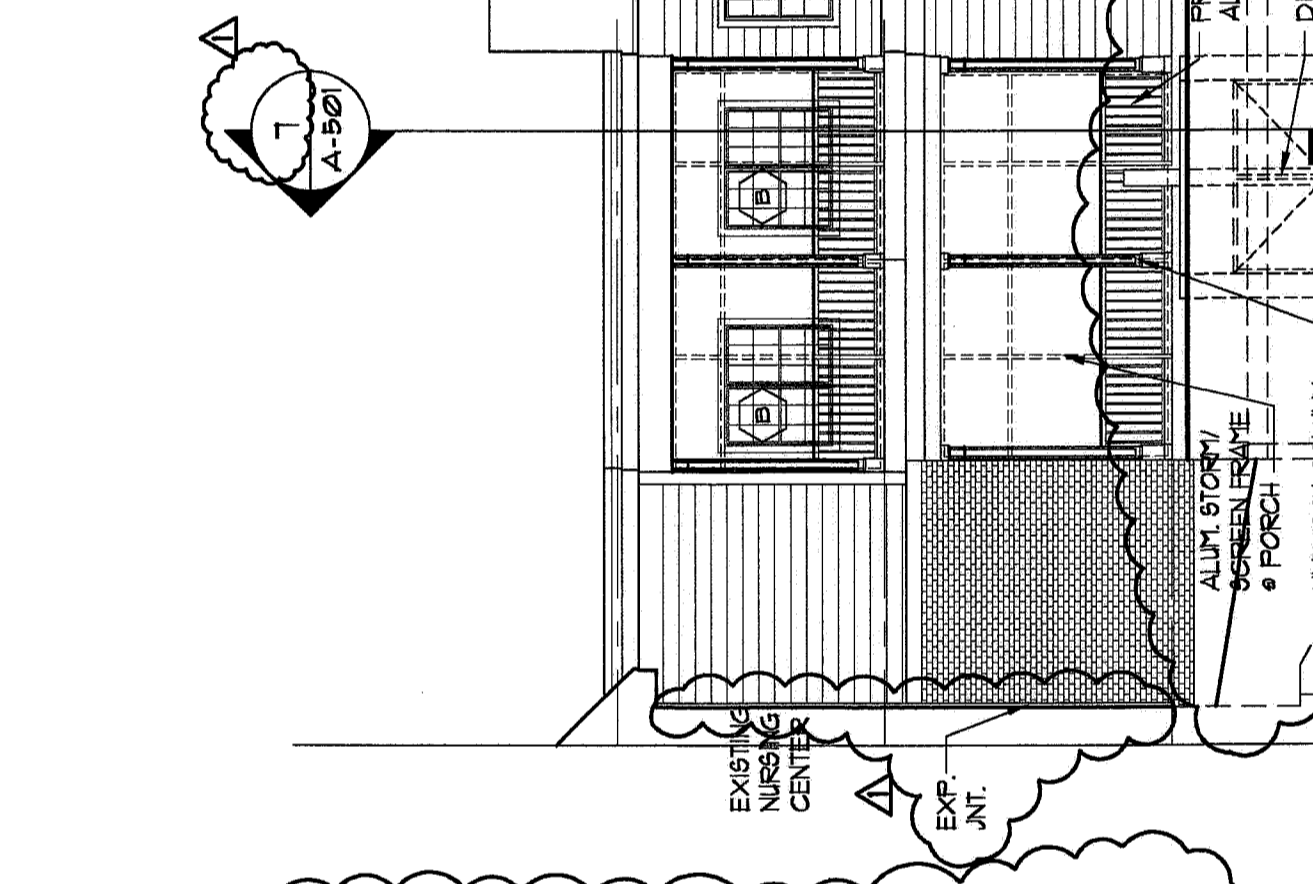

7 CORR. 121 SOUTH ELEV.

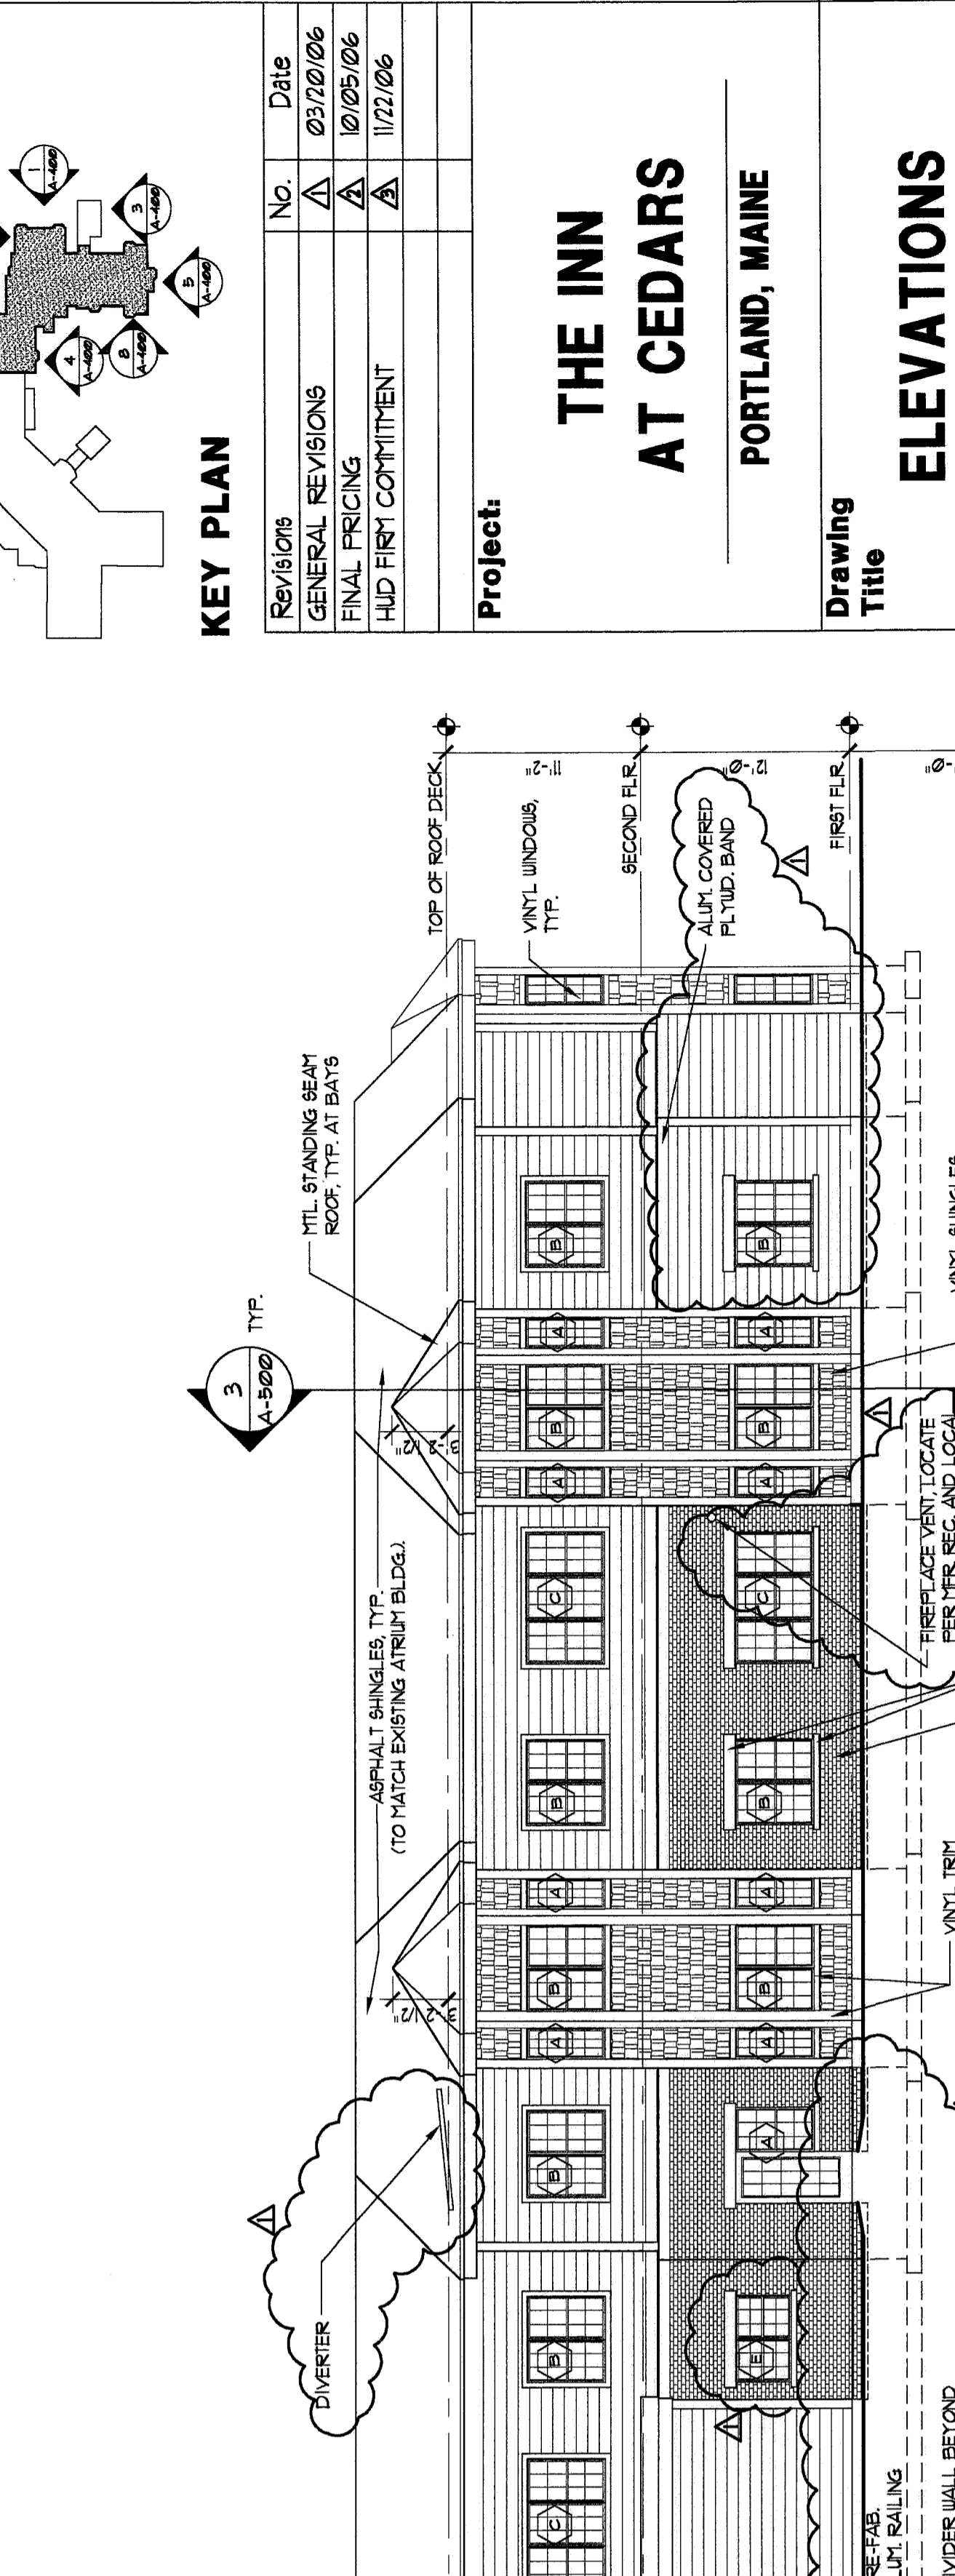

8 SOUTH ELEVATION

NO.	DATE
1	07/20/06
2	10/05/06
3	11/27/06

Project:
THE INN
AT CEDARS
 PORTLAND, MAINE
Drawing Title
ELEVATIONS

Tsonides Associates
Architects and Planners
 389 Elliot Street
 Newton Upper Falls, MA 02464
 (617) 969-4774 Fax: (617) 969-4793
 e-mail: info@tsonides.com www.tsonides.com

SCALE: 1/8" = 1'-0"

A-400

