



2 WALL SECTION NEW TO EXISTING
SCALE 1/2" = 1'-0"

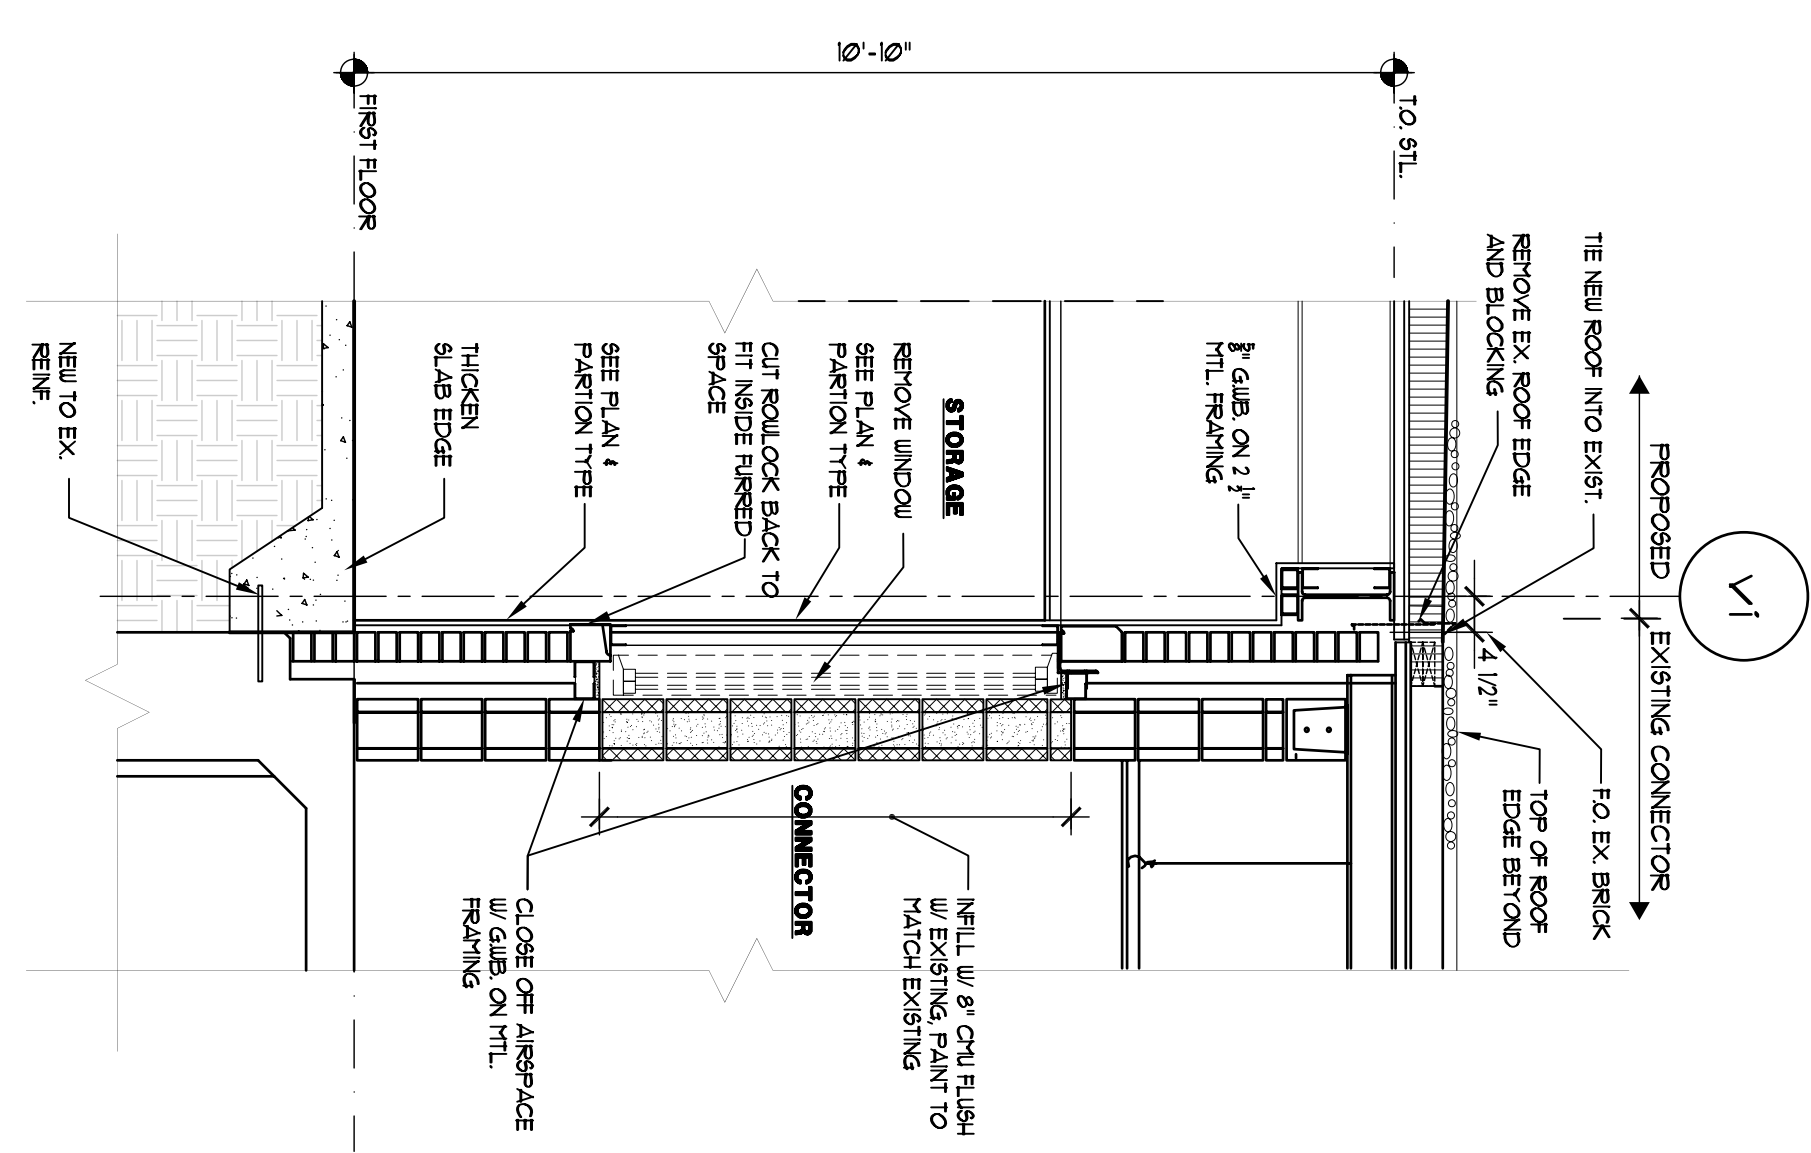

3 WALL SECTION NEW TO EXISTING CONNECTOR
SCALE 1/2" = 1'-0"

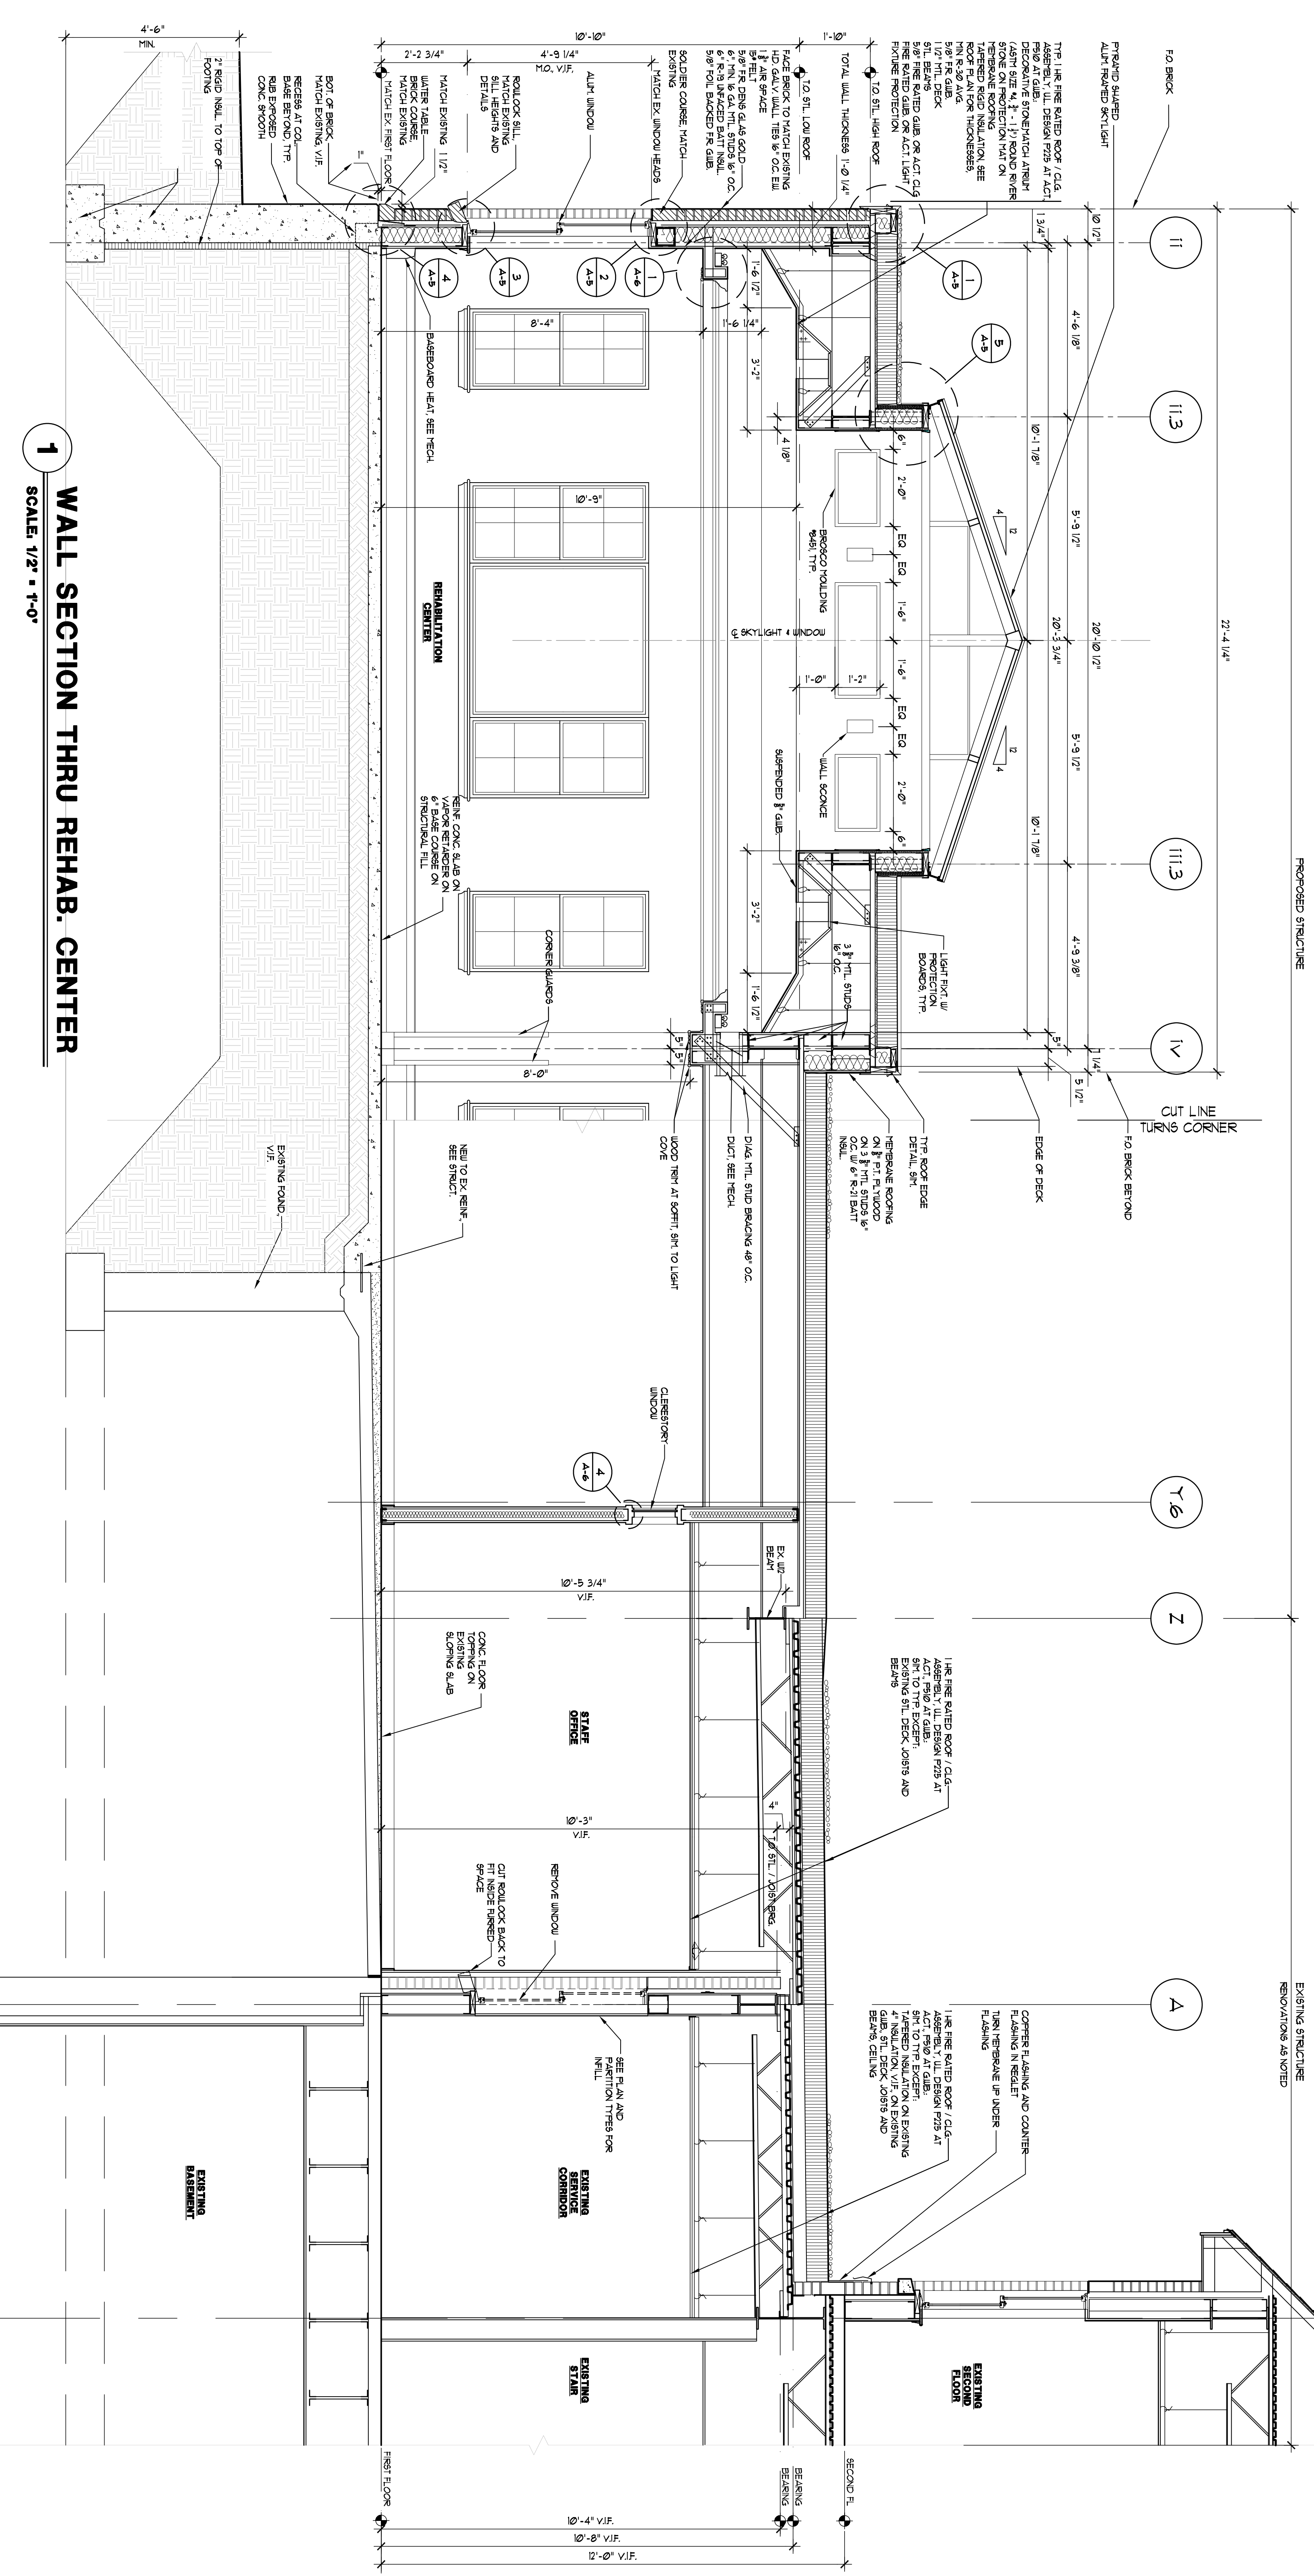

1 WALL SECTION THRU REHAB. CENTER
SCALE 1/2" = 1'-0"

Revisions	No.	Date

Project:
THE SAM L. COHEN
REHAB. CENTER
AT THE CEDARS
ALTERATIONS & ADDITION
PORTLAND, MAINE

Drawing
Title
WALL SECTIONS

Tsomides Associates
Architects Planners
 389 Elliot Street
 Newton Upper Falls, MA 02464
 (617) 969-4774 Fax (617) 969-4733
 e-mail: info@tsomides.com www.tsomides.com

DATE OF ISSUE	5/27/14
DATE REVISION	9-28-08
SCALE	AS NOTED
DATE OF ISSUE	AS NOTED
A-4	