



3 Proposed Rear Stair Dormer (Front similar)
A2.0 SCALE: 1/4"=1'-0"



1 East Elevation - Proposed
A2.2 SCALE: 1/4"=1'-0"

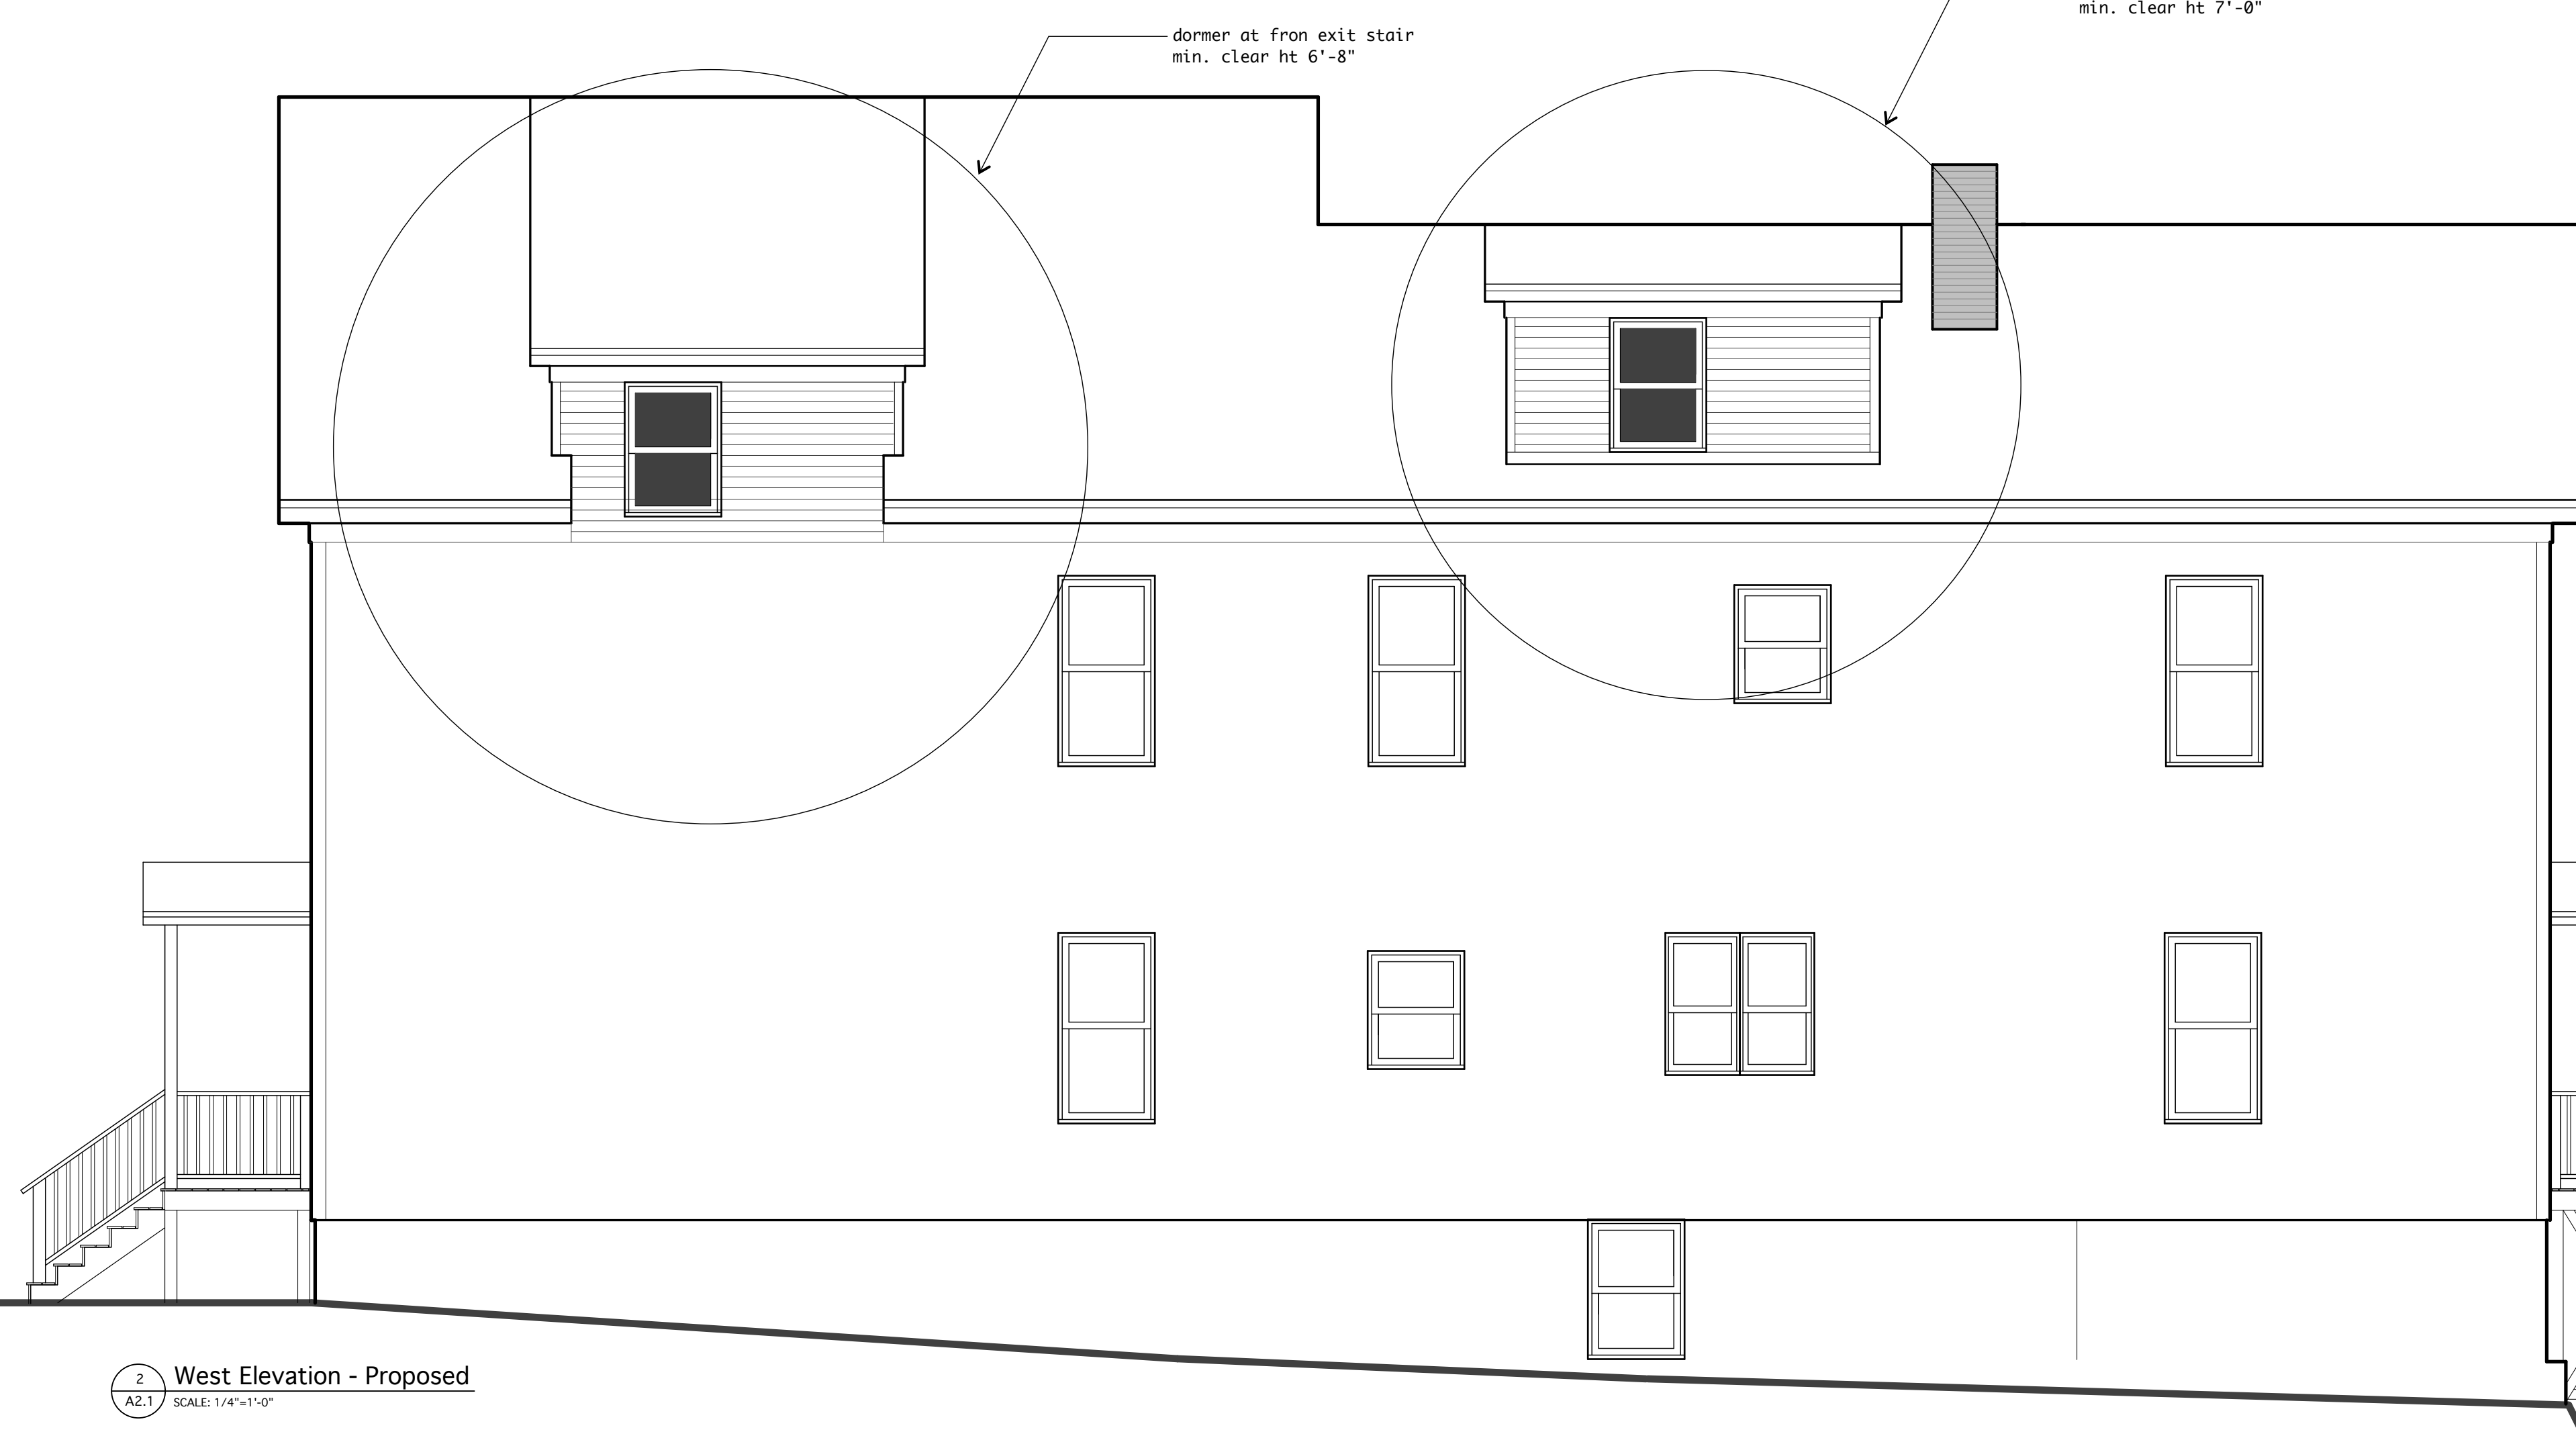

2 West Elevation - Proposed
A2.1 SCALE: 1/4"=1'-0"

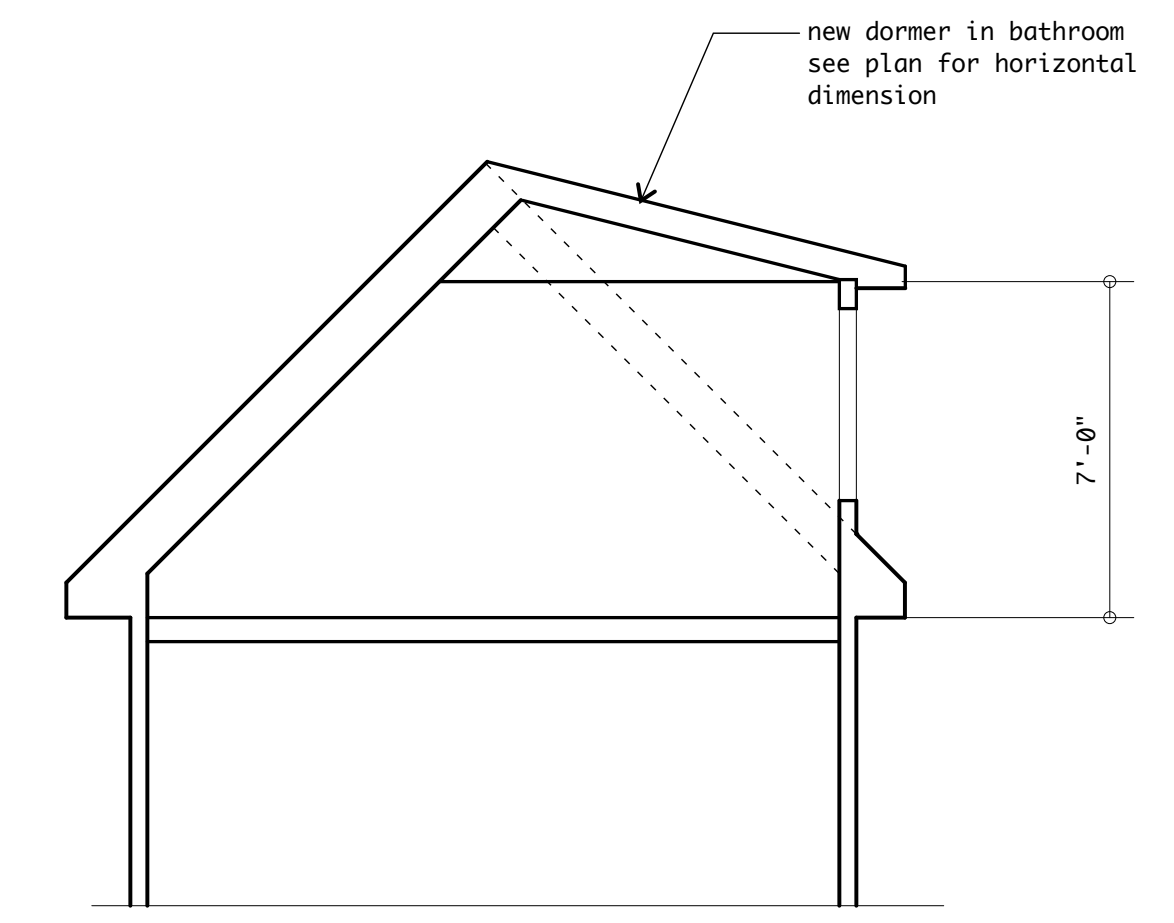

4 Proposed Bathroom Dormer (see S1)
A2.0 SCALE: 1/4"=1'-0"

Architect:
James Sterling, AIA
Architect
142 High Street
Portland, Maine

A-2.0

266 West Concord Street
Portland
14 January 2014

