
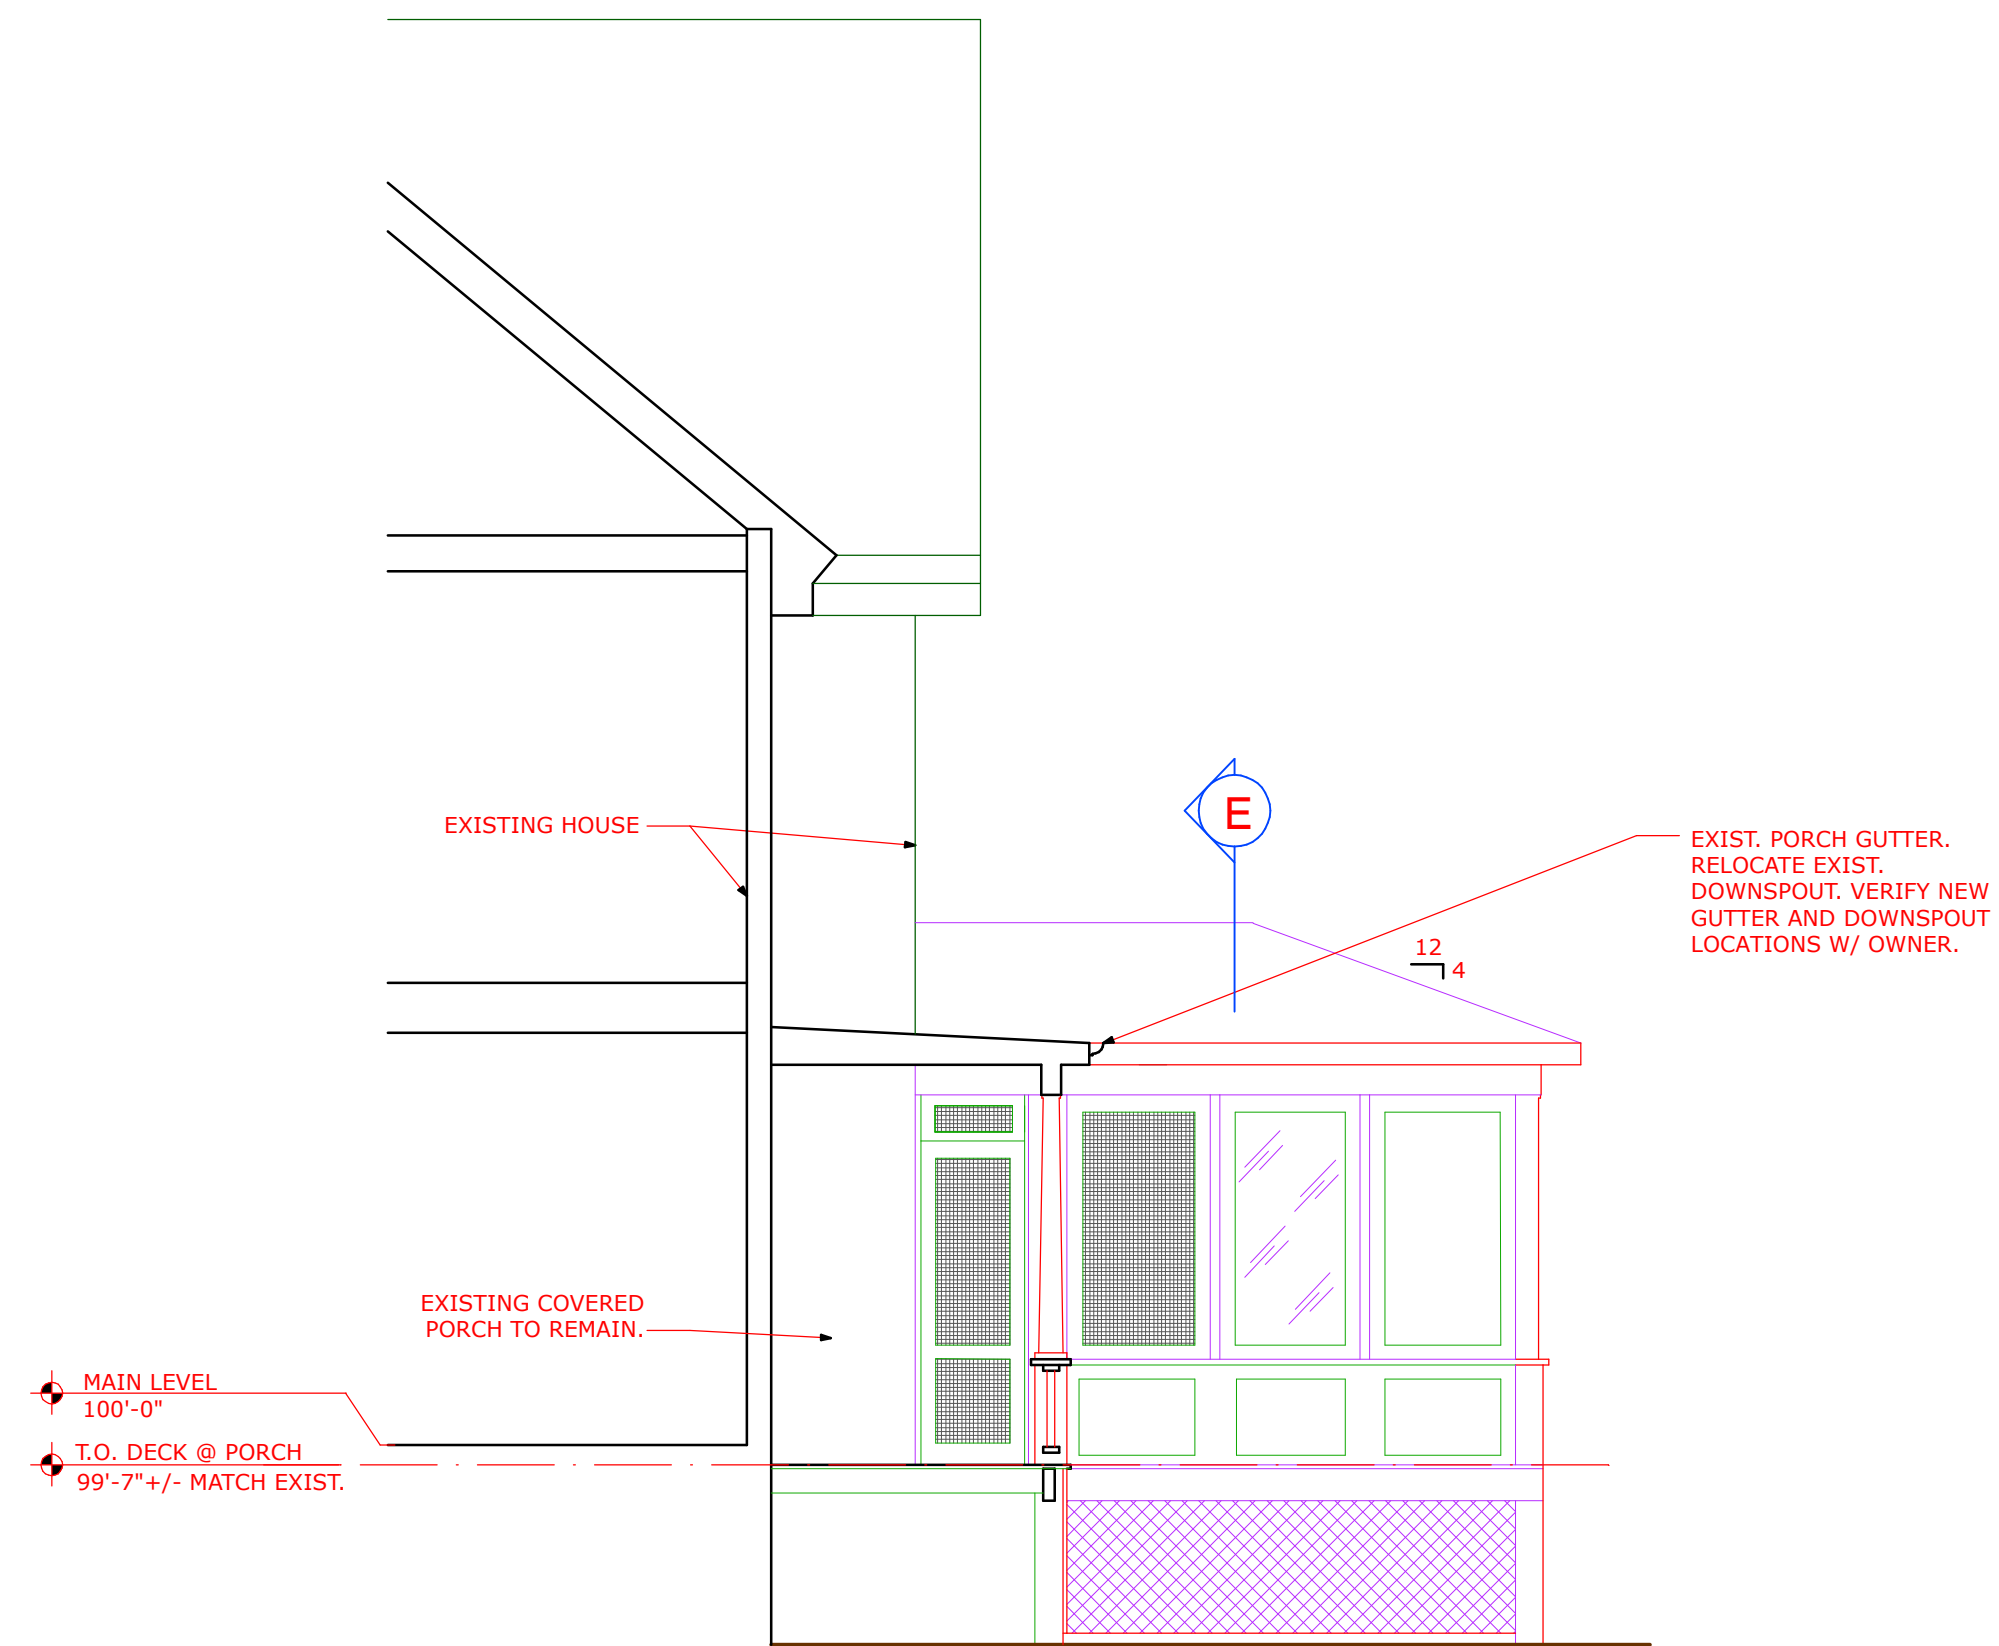


KEY


- EXISTING FOUNDATION TO REMAIN
- NEW FOUNDATION SYSTEM

3 FOUNDATION PLAN
SCALE: 1/8" = 1'-0"

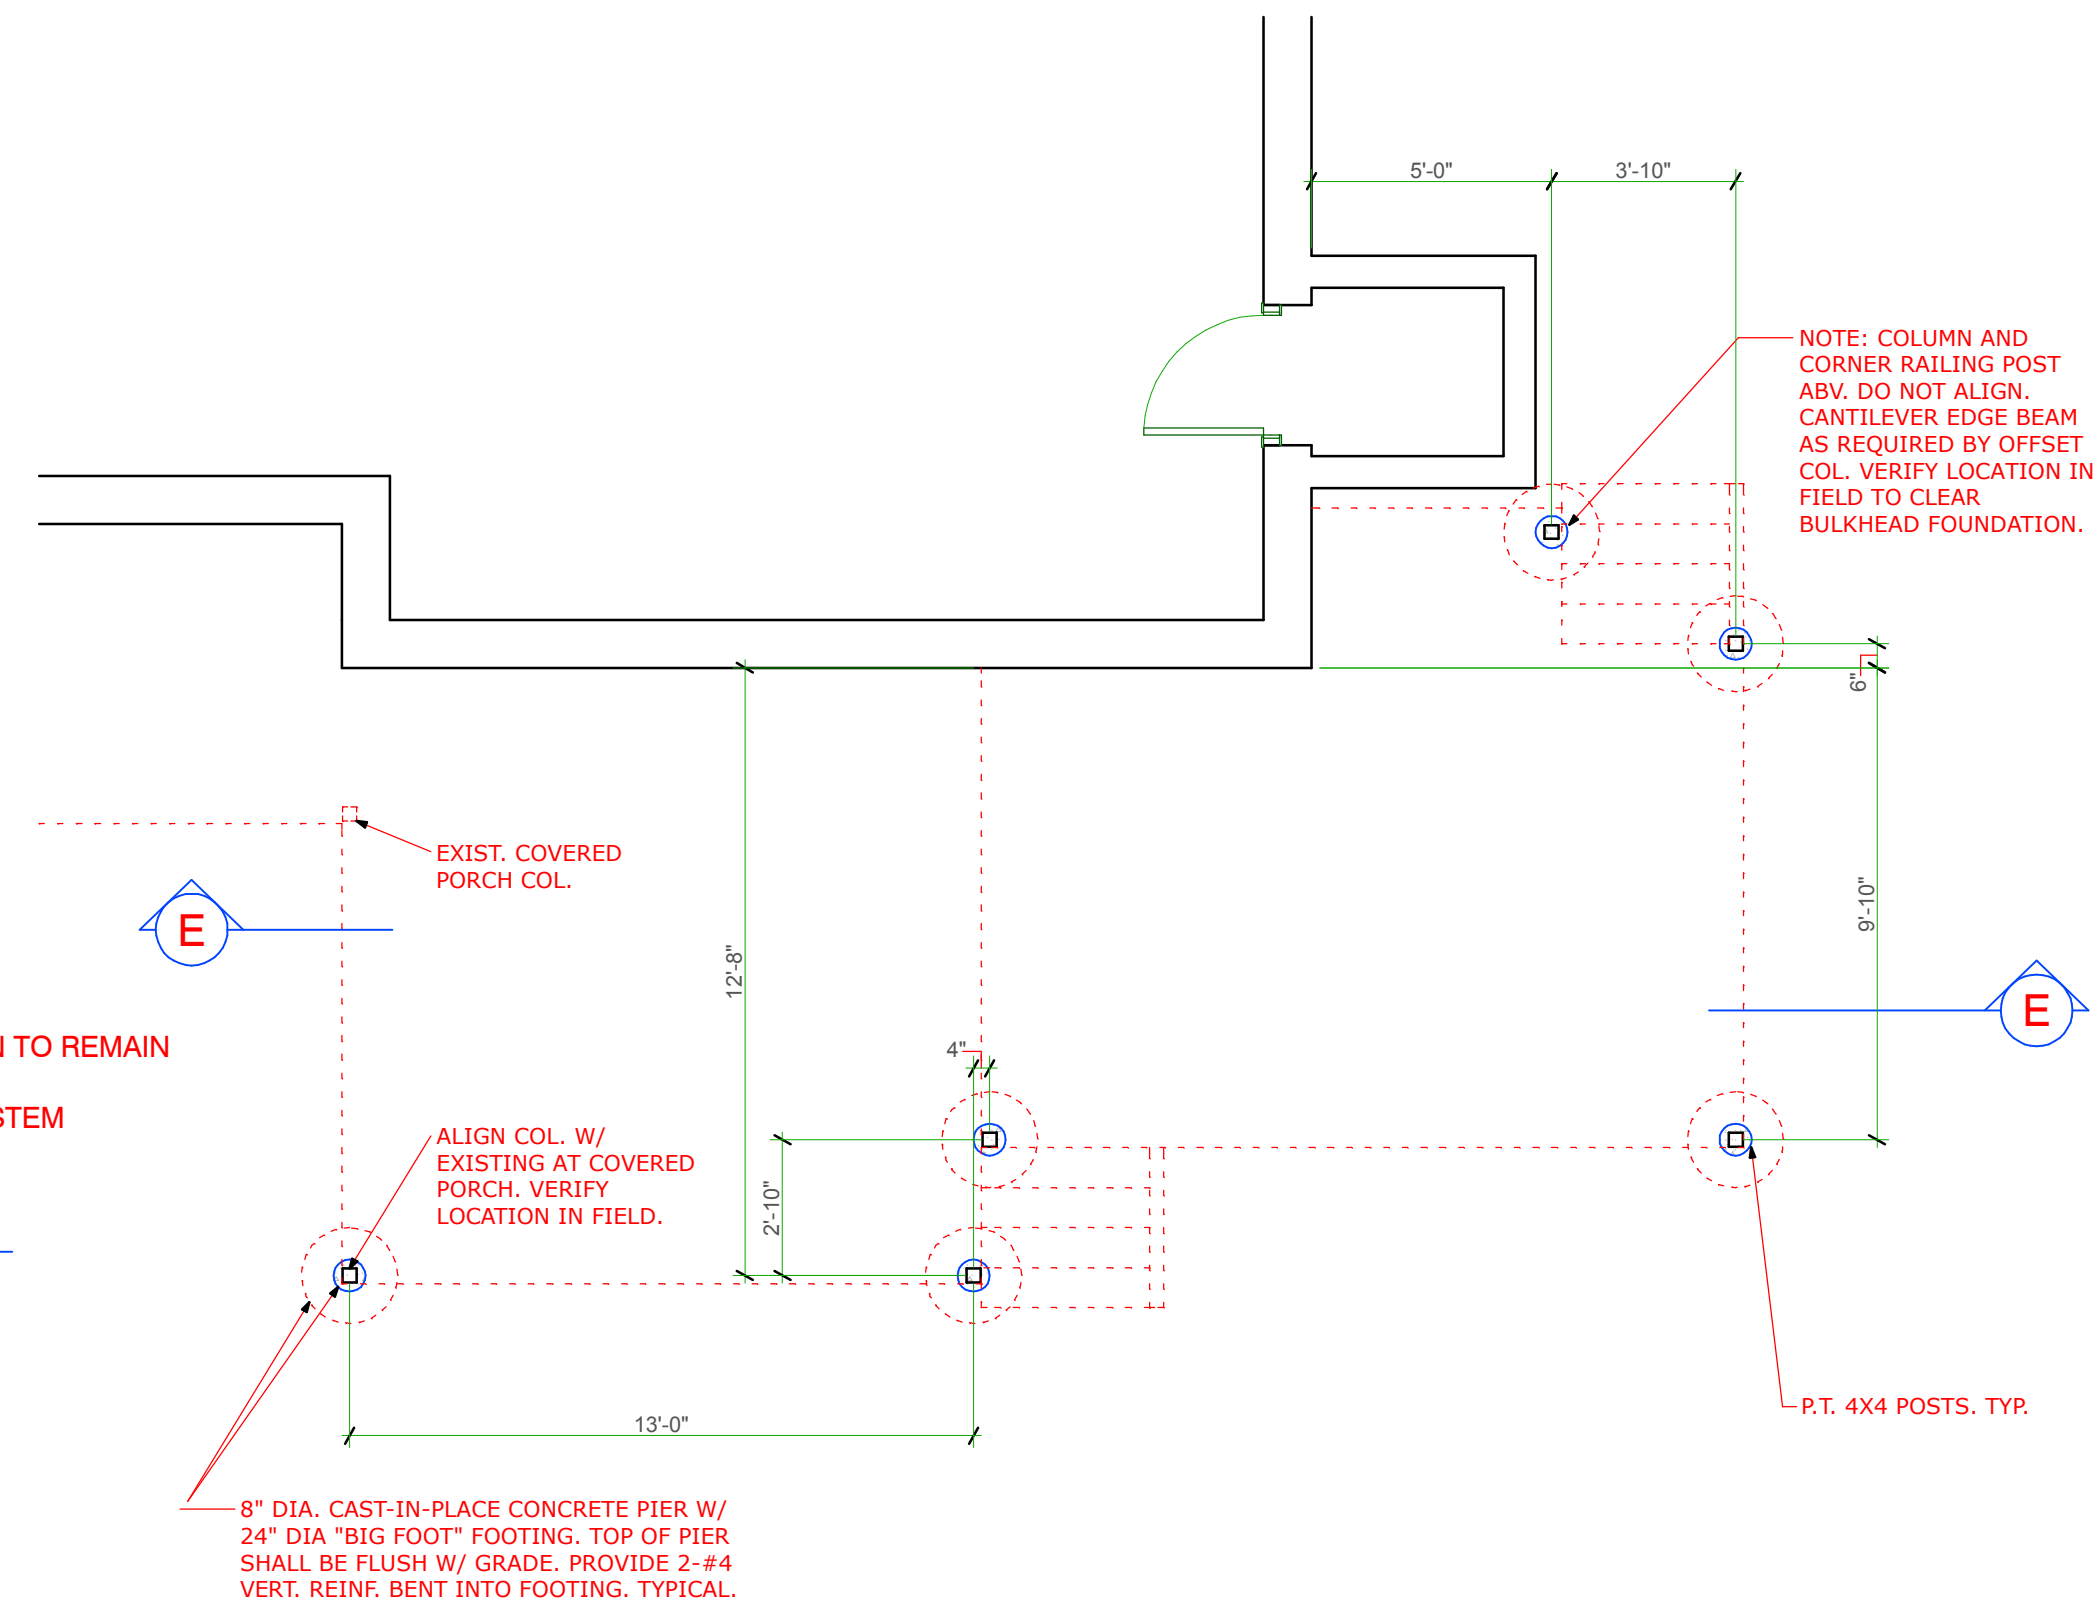

C PARTIAL EXIST. BLDG. SECTION- EXIST. HOUSE & COVERED PORCH
SCALE: 1/8" = 1'-0"

D PARTIAL FRONT ELEVATION- NEW PORCH
SCALE: 1/8" = 1'-0"

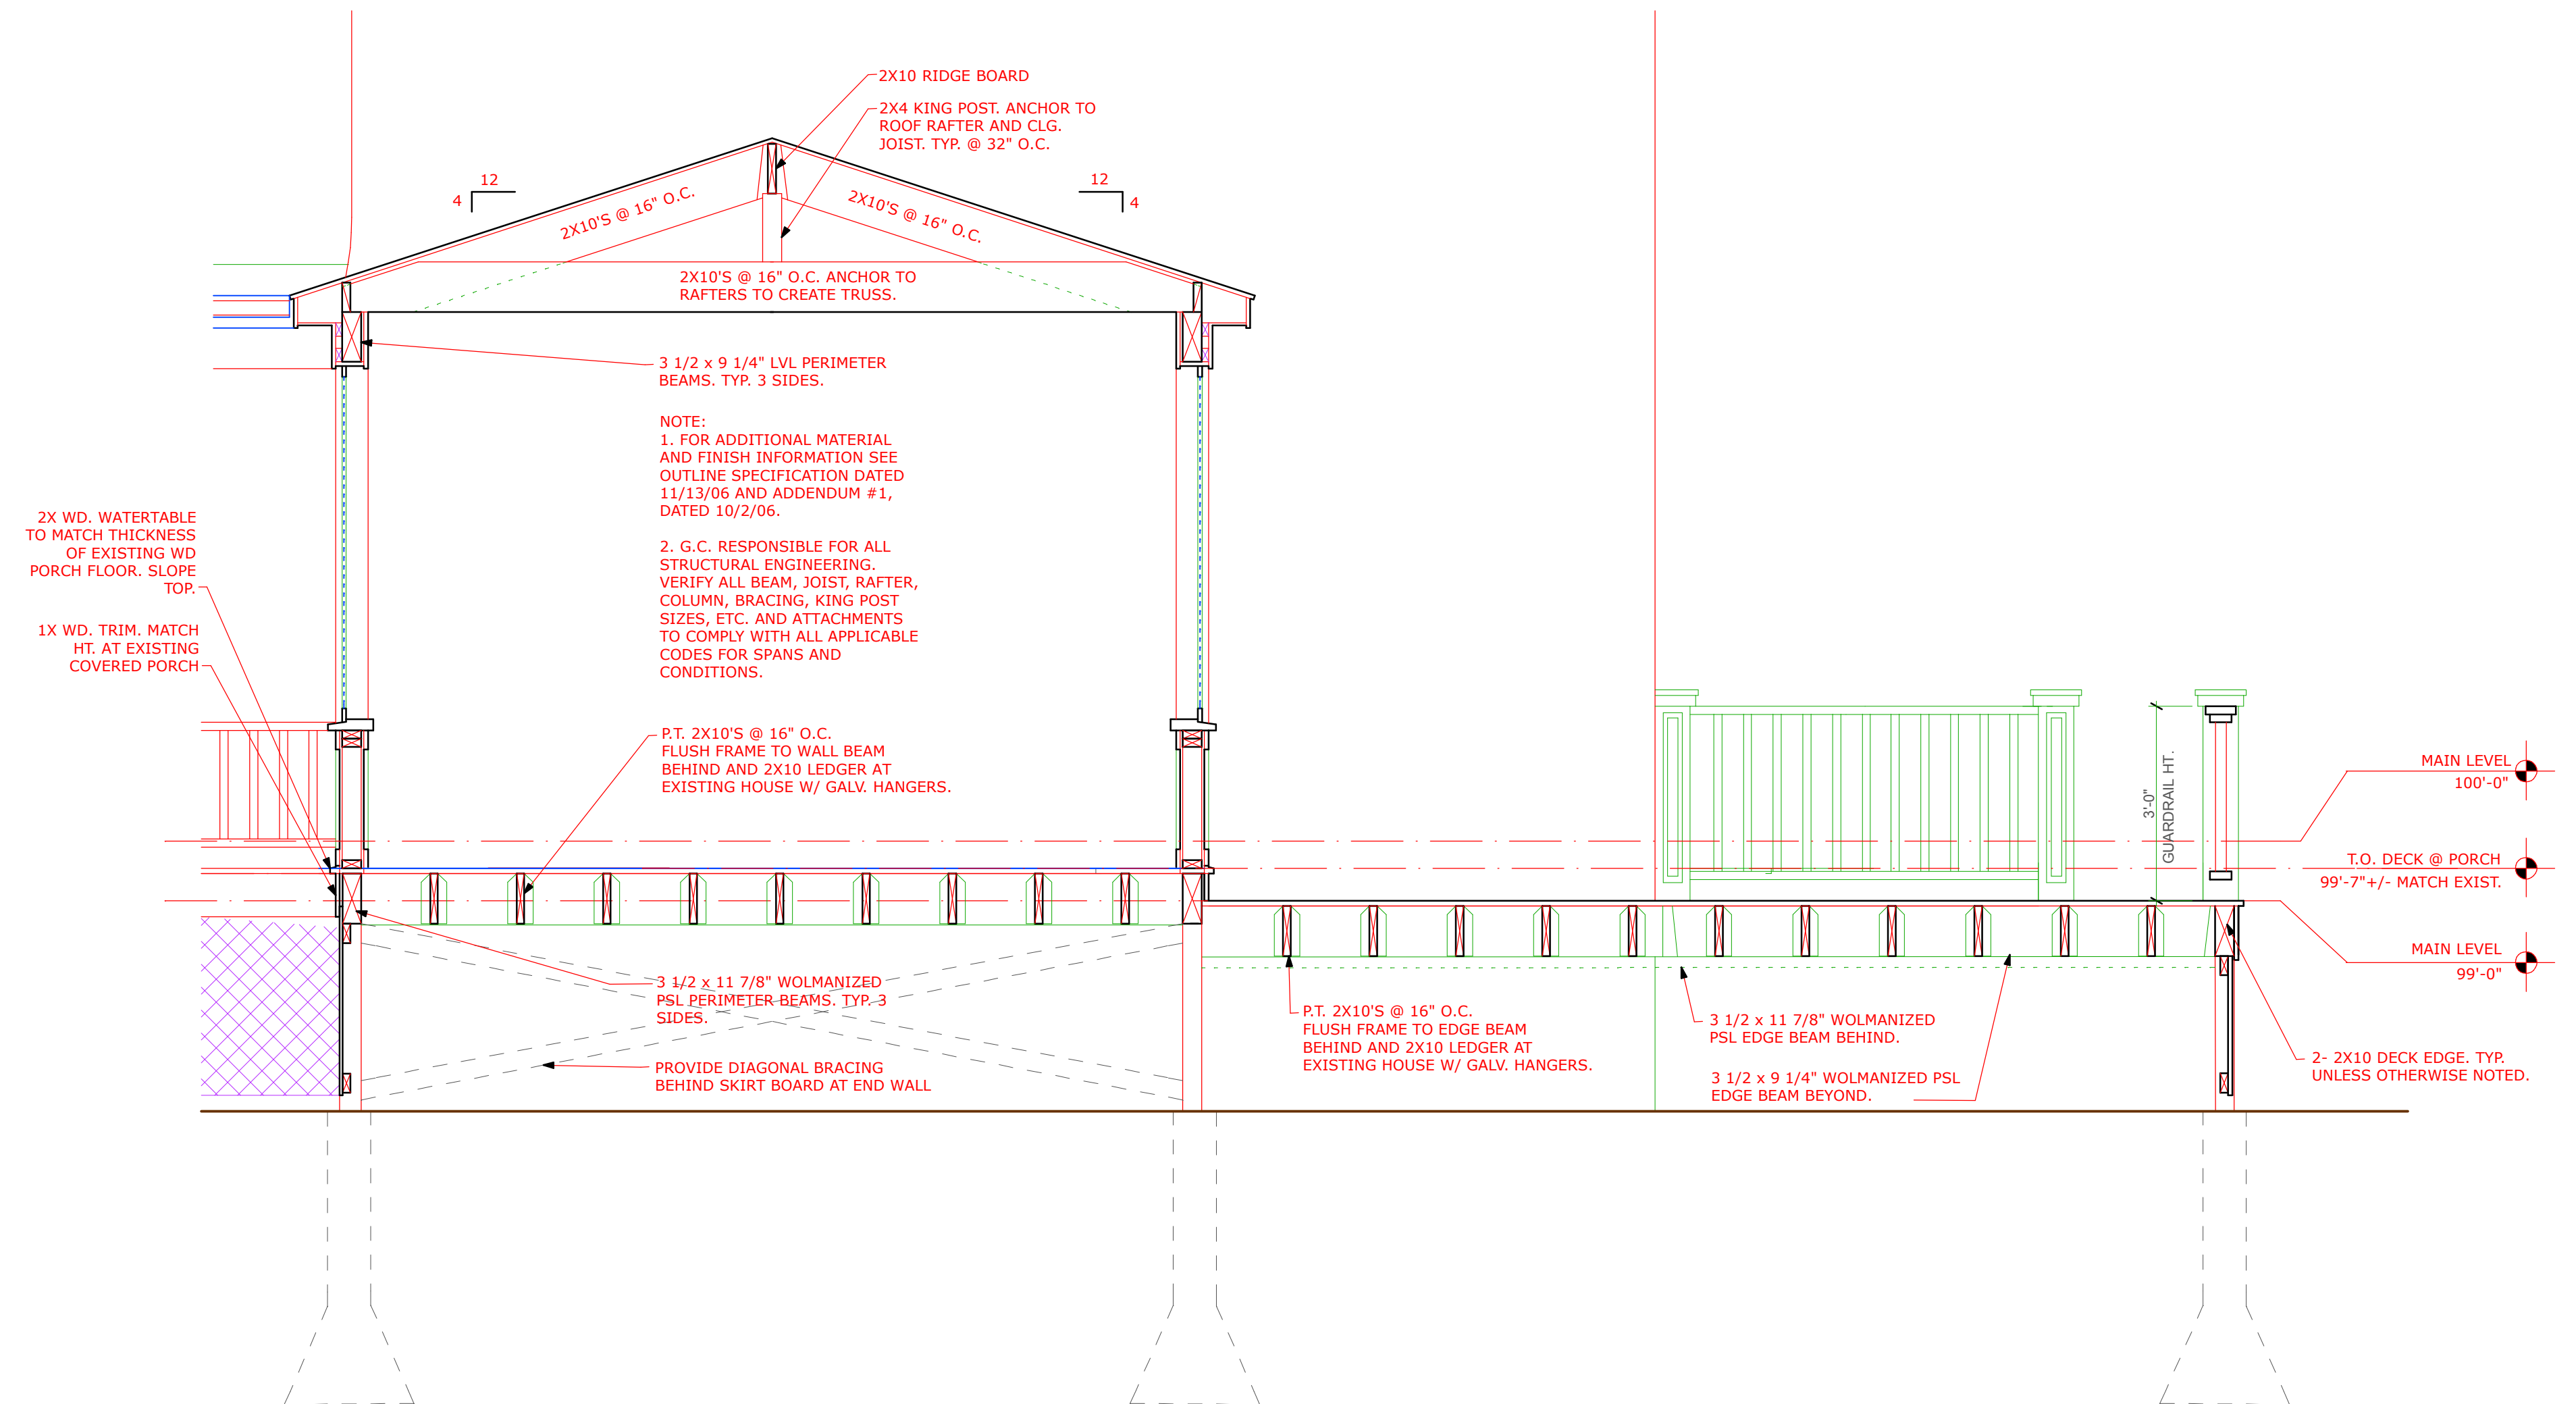

E BUILDING SECTION
SCALE: 1/8" = 1'-0"