


Scale 1 1/2" = 1'

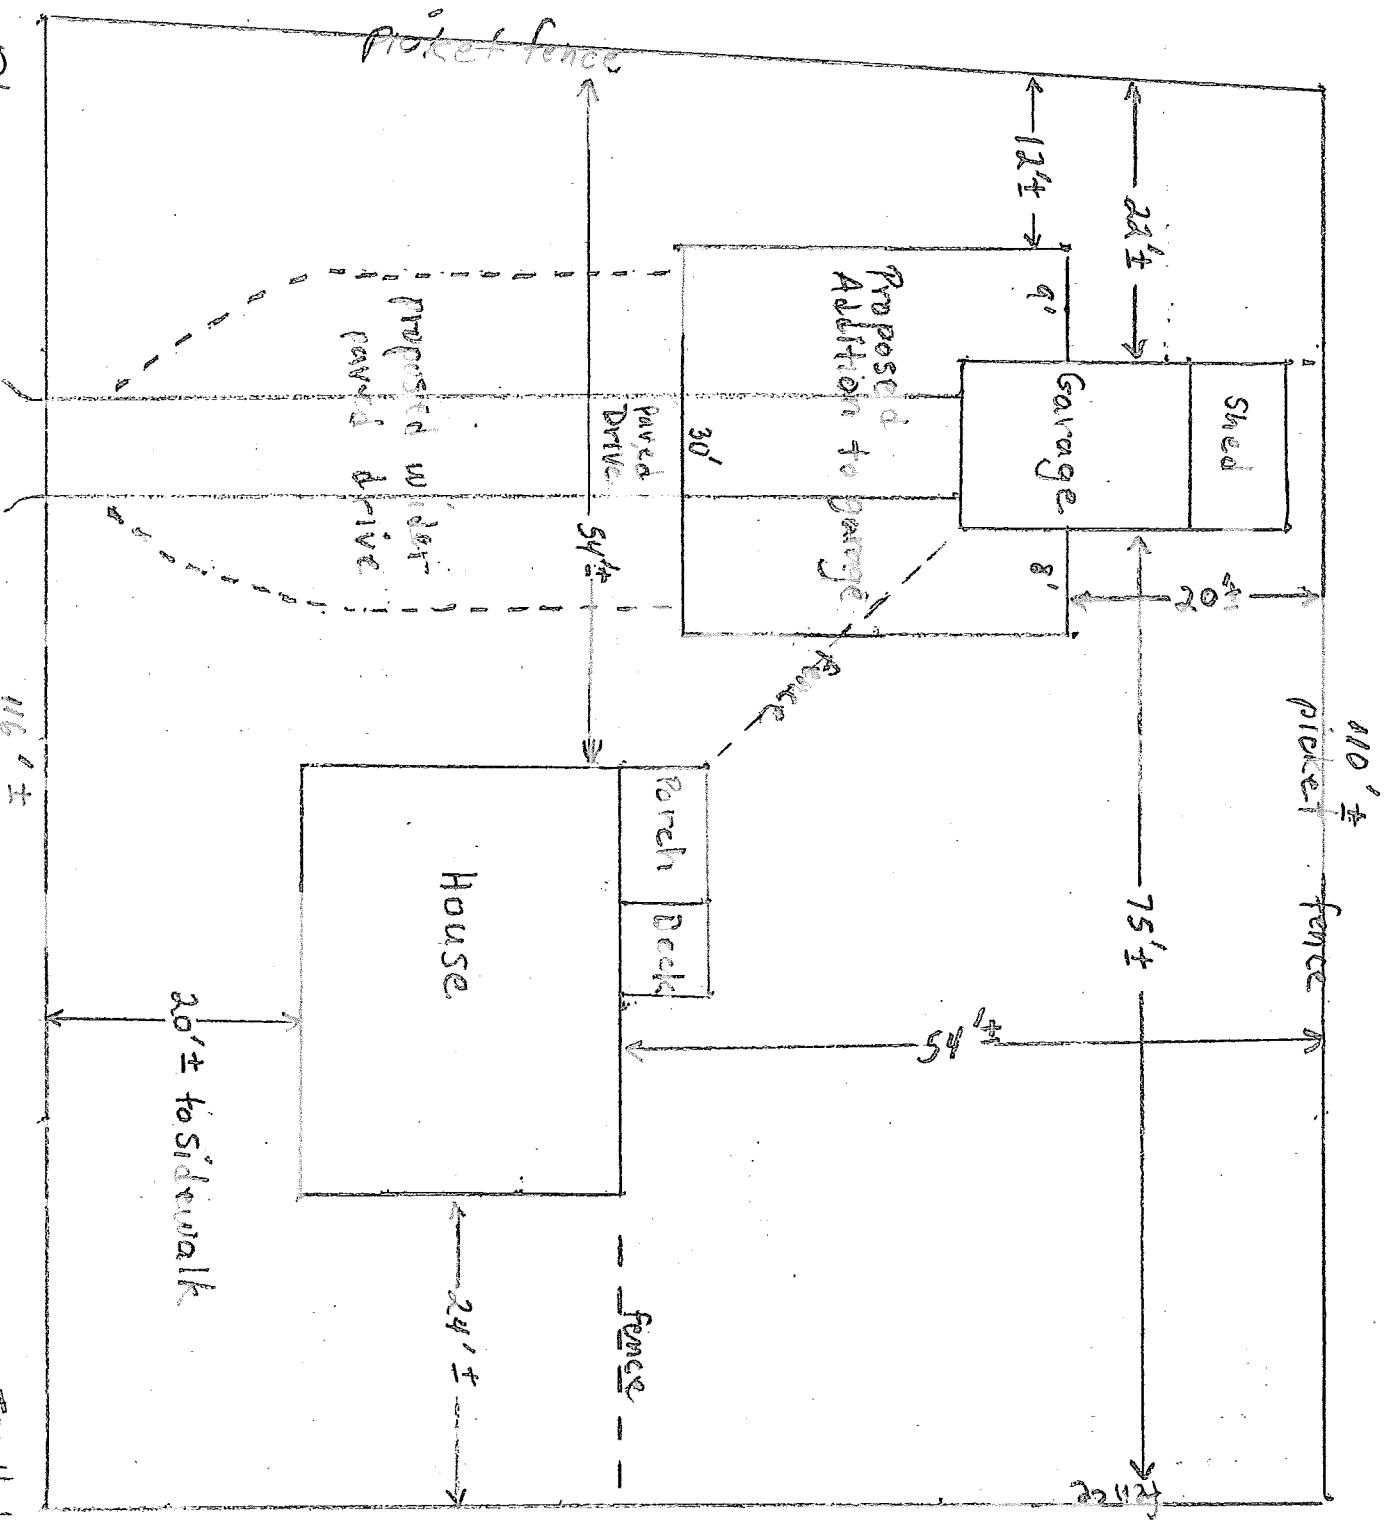

A3.001 Site Plan

44 Belkfield Street
CH 176 61 G lots 021 and 022, 021

Tom Hall
Berluya Lowenberg-Idk
44 Belkfield St.
email: cll@lowenberg.com