



5-2x10 joist

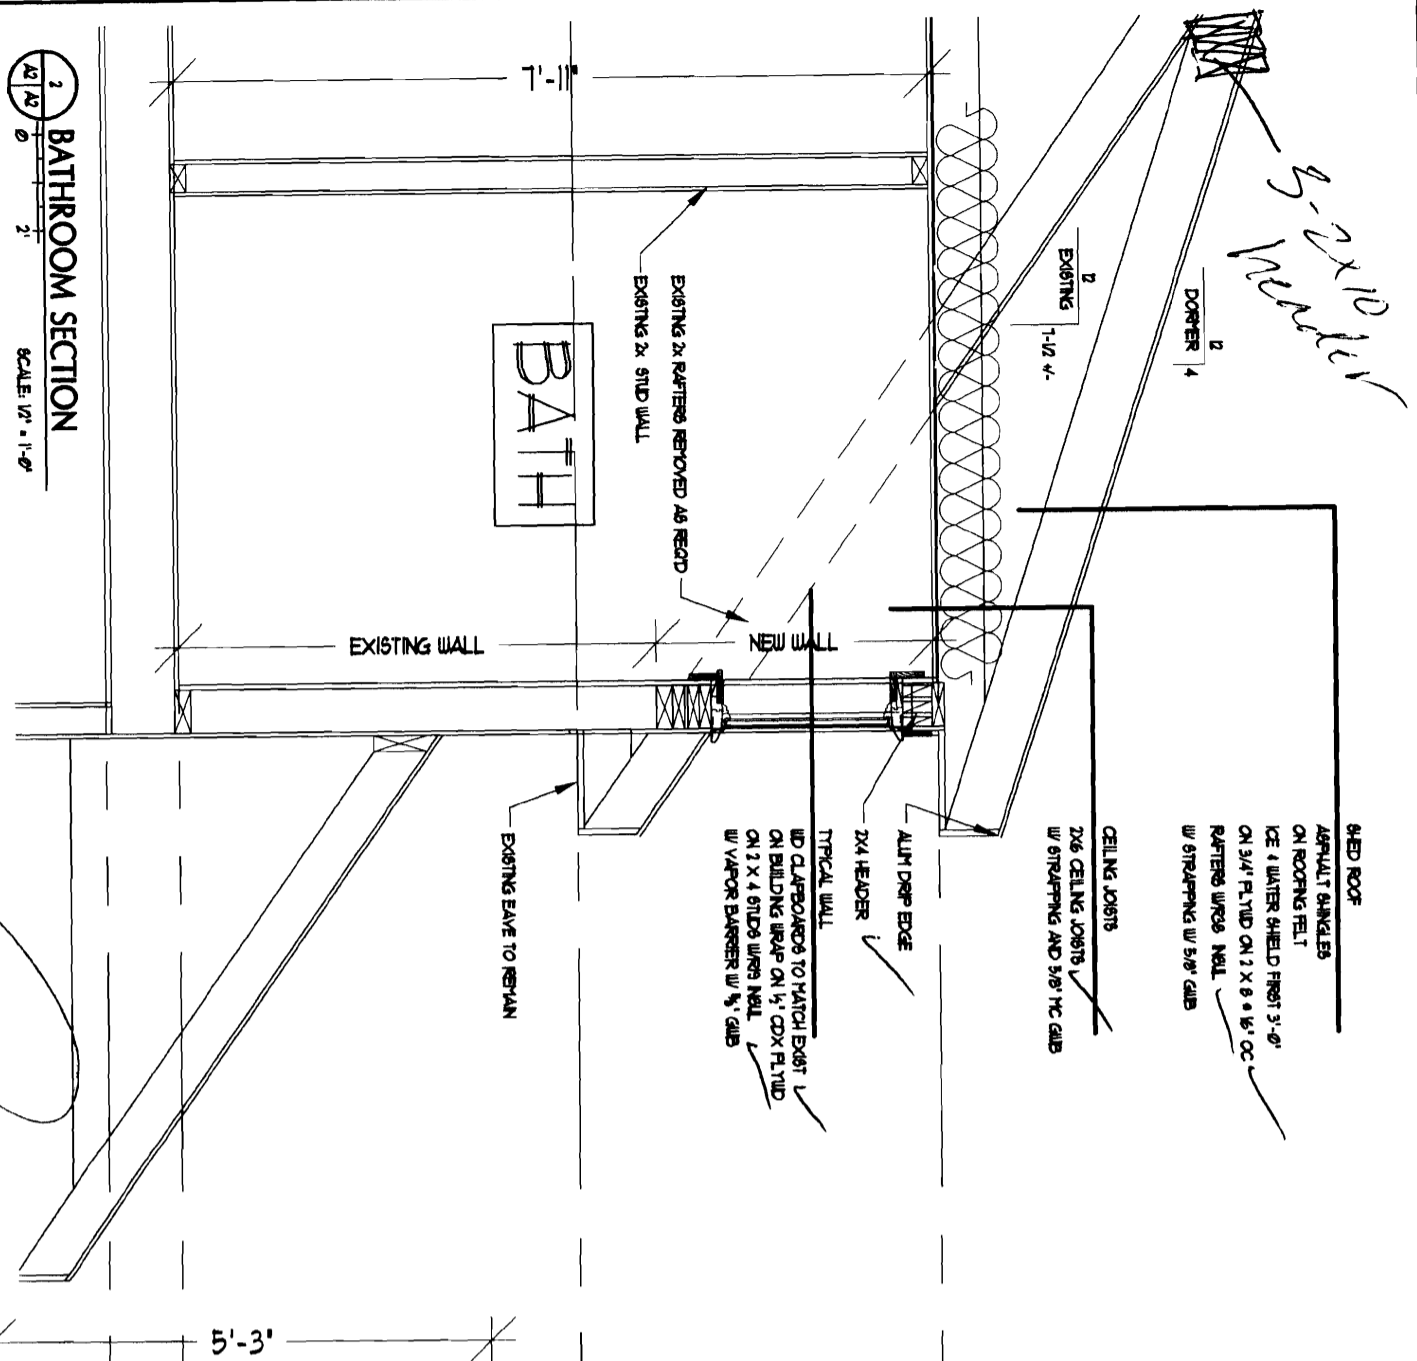

BATHROOM SECTION
SCALE: 1/2" = 1'-0"

3830000

REVISED FLOOR PLAN
SCALE: 1/4" = 1'-0"

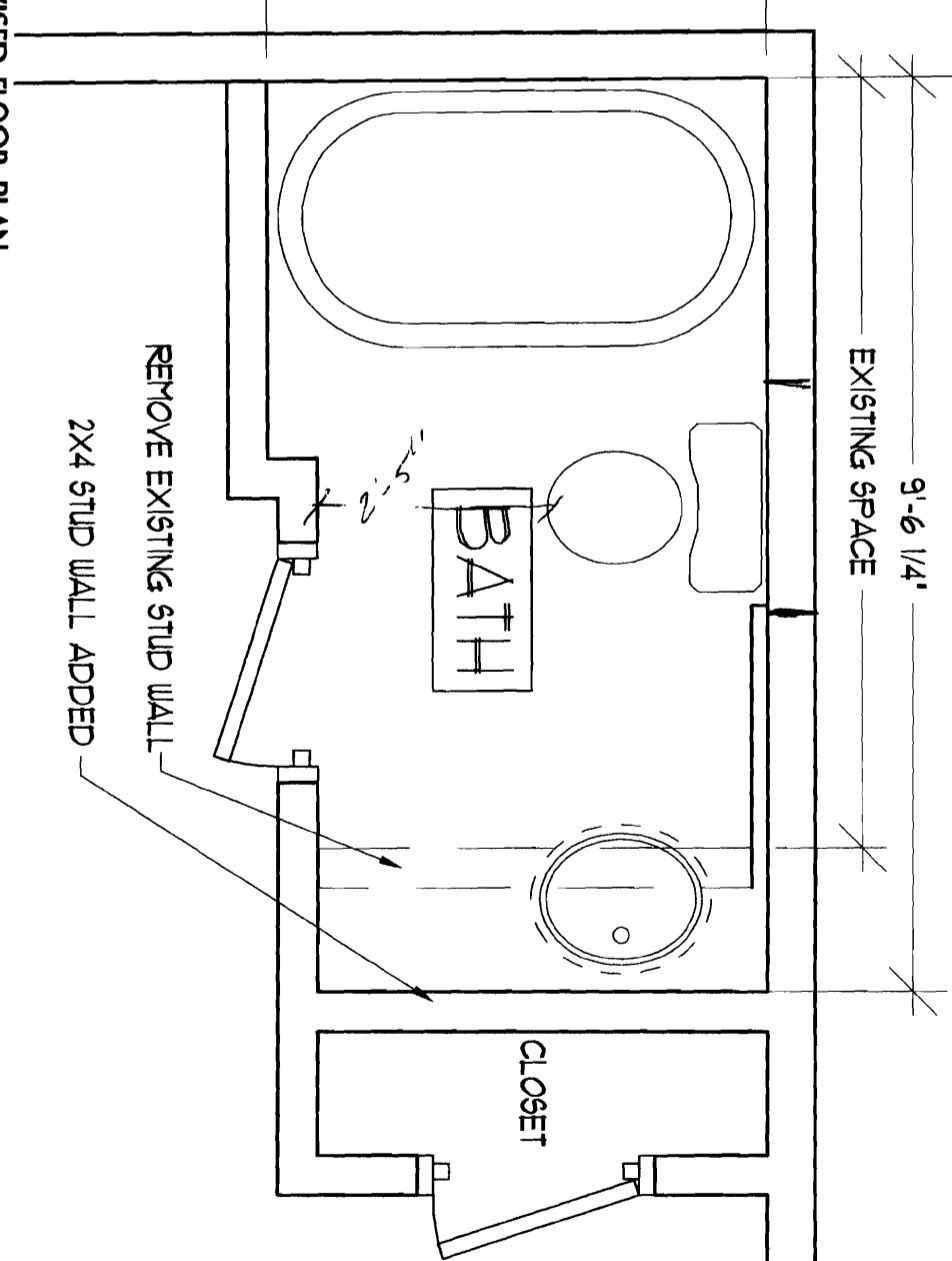

REMOVE EXISTING STUD WALL
2X4 STUD WALL ADDED

A-1	DiYenno Residence Portland, Maine		TITLE:	ISSUE: FOR PERMIT	DMD	47 CLEAVES STREET YARMOUTH, MAINE 04096 207.846.9649
	SCALE: AS NOTED	DATE: 08.01.07				
			JOB No:		DAELYNN MORTON DESIGN	

