NOTE:

AN ANALYSIS FOR THE CAPACITY OF THE EXISTING STRUCTURES TO SUPPORT THE PROPOSED EQUIPMENT SHALL BE DETERMINED PRIOR TO CONSTRUCTION.


GROUND LEVEL ELEV. = 0'-0"± A.G.L

NOTE:

REFER TO THE FINAL RF DATA SHEET FOR FINAL ANTENNA

NOTE:

PROPOSED FIBERGLASS CHIMNEY ENCLOSURES TO MATCH EXISTING FAUX BRICK PANELING & FINISH.

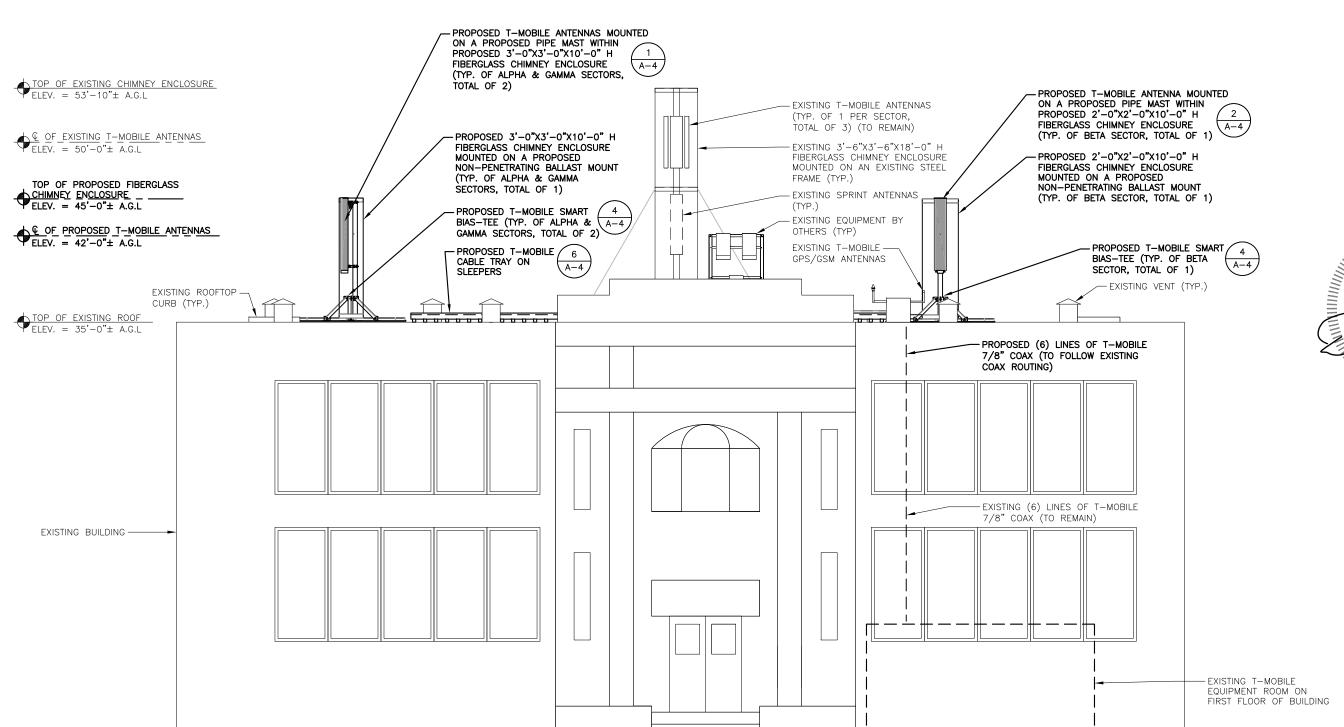

EAST ELEVATION 22x34 SCALE: 1/4"=1'-0"

11x17 SCALE: 1/8"=1'-0"

(A-3

GRAPHIC SCALE

12 FEET

T-MOBILE NORTHEAST LLC

> 15 COMMERCE WAY, SUITE B NORTON, MA 02766 OFFICE: (508) 286-2700 FAX: (508) 286-2893



1997 ANNAPOLIS EXCHANGE PKWY SUITE 200 ANNAPOLIS, MD 21401





CHECKED BY:

APPROVED BY:

DJC

SUBMITTALS			
REV.	DATE	DESCRIPTION	BY
			\bot
L			
			+-
			+
_	04 /05 /40	LOGUED FOR DEDUCTION	-
-		ISSUED FOR PERMITTING	VP
0	12/15/15	ISSUED FOR REVIEW	VP

SITE NUMBER: 4PB0247A

PB247/ROOSEVELT ARMS

SITE ADDRESS: 226 STEVENS AVENUE PORTLAND, ME 04102 CUMBERLAND COUNTY

SHEET TITLE

ELEVATION

SHEET NUMBER

A-3