


| DOOR SCHEDULE |              |        |           |      |      |                   |                  |          |                   |        |      |      |                    |   |
|---------------|--------------|--------|-----------|------|------|-------------------|------------------|----------|-------------------|--------|------|------|--------------------|---|
| SYMBOL        | OPENING SIZE |        | THICKNESS | TYPE | CORE | FACING AND FINISH | FRAME AND FINISH | KEY LOCK | WEATHER STRIPPING | DETAIL |      |      | LOCATION           | REMARKS                                       |
|               | WIDTH        | HEIGHT |           |      |      |                   |                  |          |                   | HEAD   | JAMB | SILL |                    |   |
| 1             |              |        |           |      |      |                   |                  |          |                   |        |      |      |                    |   |
| 2             | 2'-8"        | 6'-8"  | 1 3/8"    | A    | S.C. | WOOD/PAIN         | WOOD/PAIN        |          |                   |        |      |      | BATH/BEDRM/CLOSETS | WOOD DOOR INTERIOR                            |
| 3             | 2'-6"        | 6'-8"  | 1 3/8"    | A    | S.C. | WOOD/PAIN         | WOOD/PAIN        |          |                   |        |      |      | BACK ENTRY/STORAGE | WOOD DOOR INTERIOR                            |
| 4             | 5'-0"        | 6'-8"  | 1 3/8"    | C    | S.C. | WOOD/PAIN         | WD/PAIN          |          |                   |        |      |      | CLOSETS            | WOOD DOOR INTERIOR                            |
| 5             | 3'-0"        | 6'-8"  | 1 3/4"    | A    | S.C. | MTL/GL PAINT      | WD/PAIN          | •        | •                 |        |      |      | FRONT ENTRY        | WEATHER STRIP / SELF CLOSING                  |
| 6             | 2'-8"        | 6'-8"  | 1 3/8"    | A    | S.C. | MTL PAINT         | MTL PAINT        | •        | •                 |        |      |      | UNIT 102/202 ENTRY | SMOKED GASKETED / SELF CLOSING / 90 MIN. DOOR |
| 7             | 2'-8"        | 6'-8"  | 1 3/8"    | D    | S.C. | WOOD/PAIN         | WOOD/PAIN        |          |                   |        |      |      | FRONT ENTRY CLOSET | SINGLE BI-FOLD PAIR OF WOOD INTERIOR DOORS    |
| 8             |              |        |           |      |      |                   |                  |          |                   |        |      |      |                    |   |
| 9             |              |        |           |      |      |                   |                  |          |                   |        |      |      |                    |   |
| WINDOW SCHEDULE |           |           |                       |       |      |      |                |   |  |  |  |  |
|-----------------|-----------|-----------|-----------------------|-------|------|------|----------------|---|--|--|--|--|
| SYMBOL          | SIZE      |           | WINDOW                |       |      |      | TYPE OF WINDOW | REMARKS   |  |  |  |  |
|                 | WIDTH     | HEIGHT    | SILL                  | FIN.  | MAT. | TYPE |                |   |  |  |  |  |
| A               | 2'-8"     | 5'-0"     | 2'-0"                 | VINYL | WOOD | A    | DOUBLE HUNG    | REPLACEMENT WINDOWS - REMOVE EXISTING WOOD SASHES AND INSTALL NEW VINYL WINDOWS |  |  |  |  |
| B               | 3'-2 1/8" | 5'-0 1/2" | 1'-6"                 | VINYL | WOOD | A    | DOUBLE HUNG    | REPLACEMENT WINDOWS - REMOVE EXISTING WOOD SASHES AND INSTALL NEW VINYL WINDOWS |  |  |  |  |
| C               | 1'-11"    | 5'-0"     | 2'-0"                 | VINYL | WOOD | A    | DOUBLE HUNG    | REPLACEMENT WINDOWS - REMOVE EXISTING WOOD SASHES AND INSTALL NEW VINYL WINDOWS |  |  |  |  |
| D               | 1'-8"     | 3'-6"     | 3'-2"                 | VINYL | WOOD | C    | CASEMENT       | REPLACEMENT WINDOWS - REMOVE EXISTING WOOD SASHES AND INSTALL NEW VINYL WINDOWS |  |  |  |  |
| E               | 4'-8"     | 3'-6"     | 3'-2"                 | VINYL | WOOD | D    | FIXED          | REPLACEMENT WINDOWS - REMOVE EXISTING WOOD SASHES AND INSTALL NEW VINYL WINDOWS |  |  |  |  |
| F               | 1'-11"    | 2'-6"     | 4'-2"                 | VINYL | WOOD | D    | FIXED          | REPLACEMENT WINDOWS - REMOVE EXISTING WOOD SASHES AND INSTALL NEW VINYL WINDOWS |  |  |  |  |
| G               | 2'-1"     | 5'-0"     | 2'-0"                 | VINYL | WOOD | A    | DOUBLE HUNG    | REPLACEMENT WINDOWS - REMOVE EXISTING WOOD SASHES AND INSTALL NEW VINYL WINDOWS |  |  |  |  |
| H               | 2'-0"     | 3'-0"     | 3'-8"                 | VINYL | WOOD | A    | DOUBLE HUNG    | REPLACEMENT WINDOWS - REMOVE EXISTING WOOD SASHES AND INSTALL NEW VINYL WINDOWS |  |  |  |  |
| I               | 1'-10"    | 3'-0"     | STAIRS                | VINYL | WOOD | A    | DOUBLE HUNG    | REPLACEMENT WINDOWS - REMOVE EXISTING WOOD SASHES AND INSTALL NEW VINYL WINDOWS |  |  |  |  |
| J               | 1'-6"     | 5'-0"     | 2'-0"                 | VINYL | WOOD | A    | DOUBLE HUNG    | REPLACEMENT WINDOWS - REMOVE EXISTING WOOD SASHES AND INSTALL NEW VINYL WINDOWS |  |  |  |  |
| K               | 2'-8"     | 3'-0"     | 4'-0"                 | VINYL | WOOD | A    | DOUBLE HUNG    | REPLACEMENT WINDOWS - REMOVE EXISTING WOOD SASHES AND INSTALL NEW VINYL WINDOWS |  |  |  |  |
| L               | 4'-2"     | 3'-6"     | 3'-2"                 | VINYL | WOOD | B    | SLIDER         | REPLACEMENT WINDOWS - REMOVE EXISTING WOOD SASHES AND INSTALL NEW VINYL WINDOWS |  |  |  |  |
| M               | 2'-2"     | 3'-0"     | 3'-6"                 | VINYL | WOOD | A    | DOUBLE HUNG    | REPLACEMENT WINDOWS - REMOVE EXISTING WOOD SASHES AND INSTALL NEW VINYL WINDOWS |  |  |  |  |
| N               | 2'-6"     | 4'-0"     | 2'-8"                 | VINYL | WOOD | A    | DOUBLE HUNG    | REPLACEMENT WINDOWS - REMOVE EXISTING WOOD SASHES AND INSTALL NEW VINYL WINDOWS |  |  |  |  |
| O               | 2'-6"     | 3'-0"     | 3'-6"                 | VINYL | WOOD | A    | DOUBLE HUNG    | REPLACEMENT WINDOWS - REMOVE EXISTING WOOD SASHES AND INSTALL NEW VINYL WINDOWS |  |  |  |  |
| P               | 1'-6"     | 3'-0"     | 3'-8"                 | VINYL | WOOD | A    | DOUBLE HUNG    | REPLACEMENT WINDOWS - REMOVE EXISTING WOOD SASHES AND INSTALL NEW VINYL WINDOWS |  |  |  |  |
| Q               | 2'-4"     | 3'-0"     | 3'-8"                 | VINYL | WOOD | A    | DOUBLE HUNG    | REPLACEMENT WINDOWS - REMOVE EXISTING WOOD SASHES AND INSTALL NEW VINYL WINDOWS |  |  |  |  |
| R               | 1'-8"     | 4'-0"     | CEILING               | VINYL | WOOD | D    | FIXED          | SKYLIGHT  |  |  |  |  |
| S               | 2'-6"     | 2'-2"     | TOP OF EDN.           | VINYL | WOOD |      |                | SEE WINDOW SCHEDULE NOTES FOR MORE INFORMATION                                  |  |  |  |  |
| T               | 3'-1 1/4" | 4'-4 1/4" | 1'-0" OF FLOOR BEYOND | VINYL | WOOD | D    | DOUBLE HUNG    | SEE WINDOW SCHEDULE NOTES FOR MORE INFORMATION                                  |  |  |  |  |

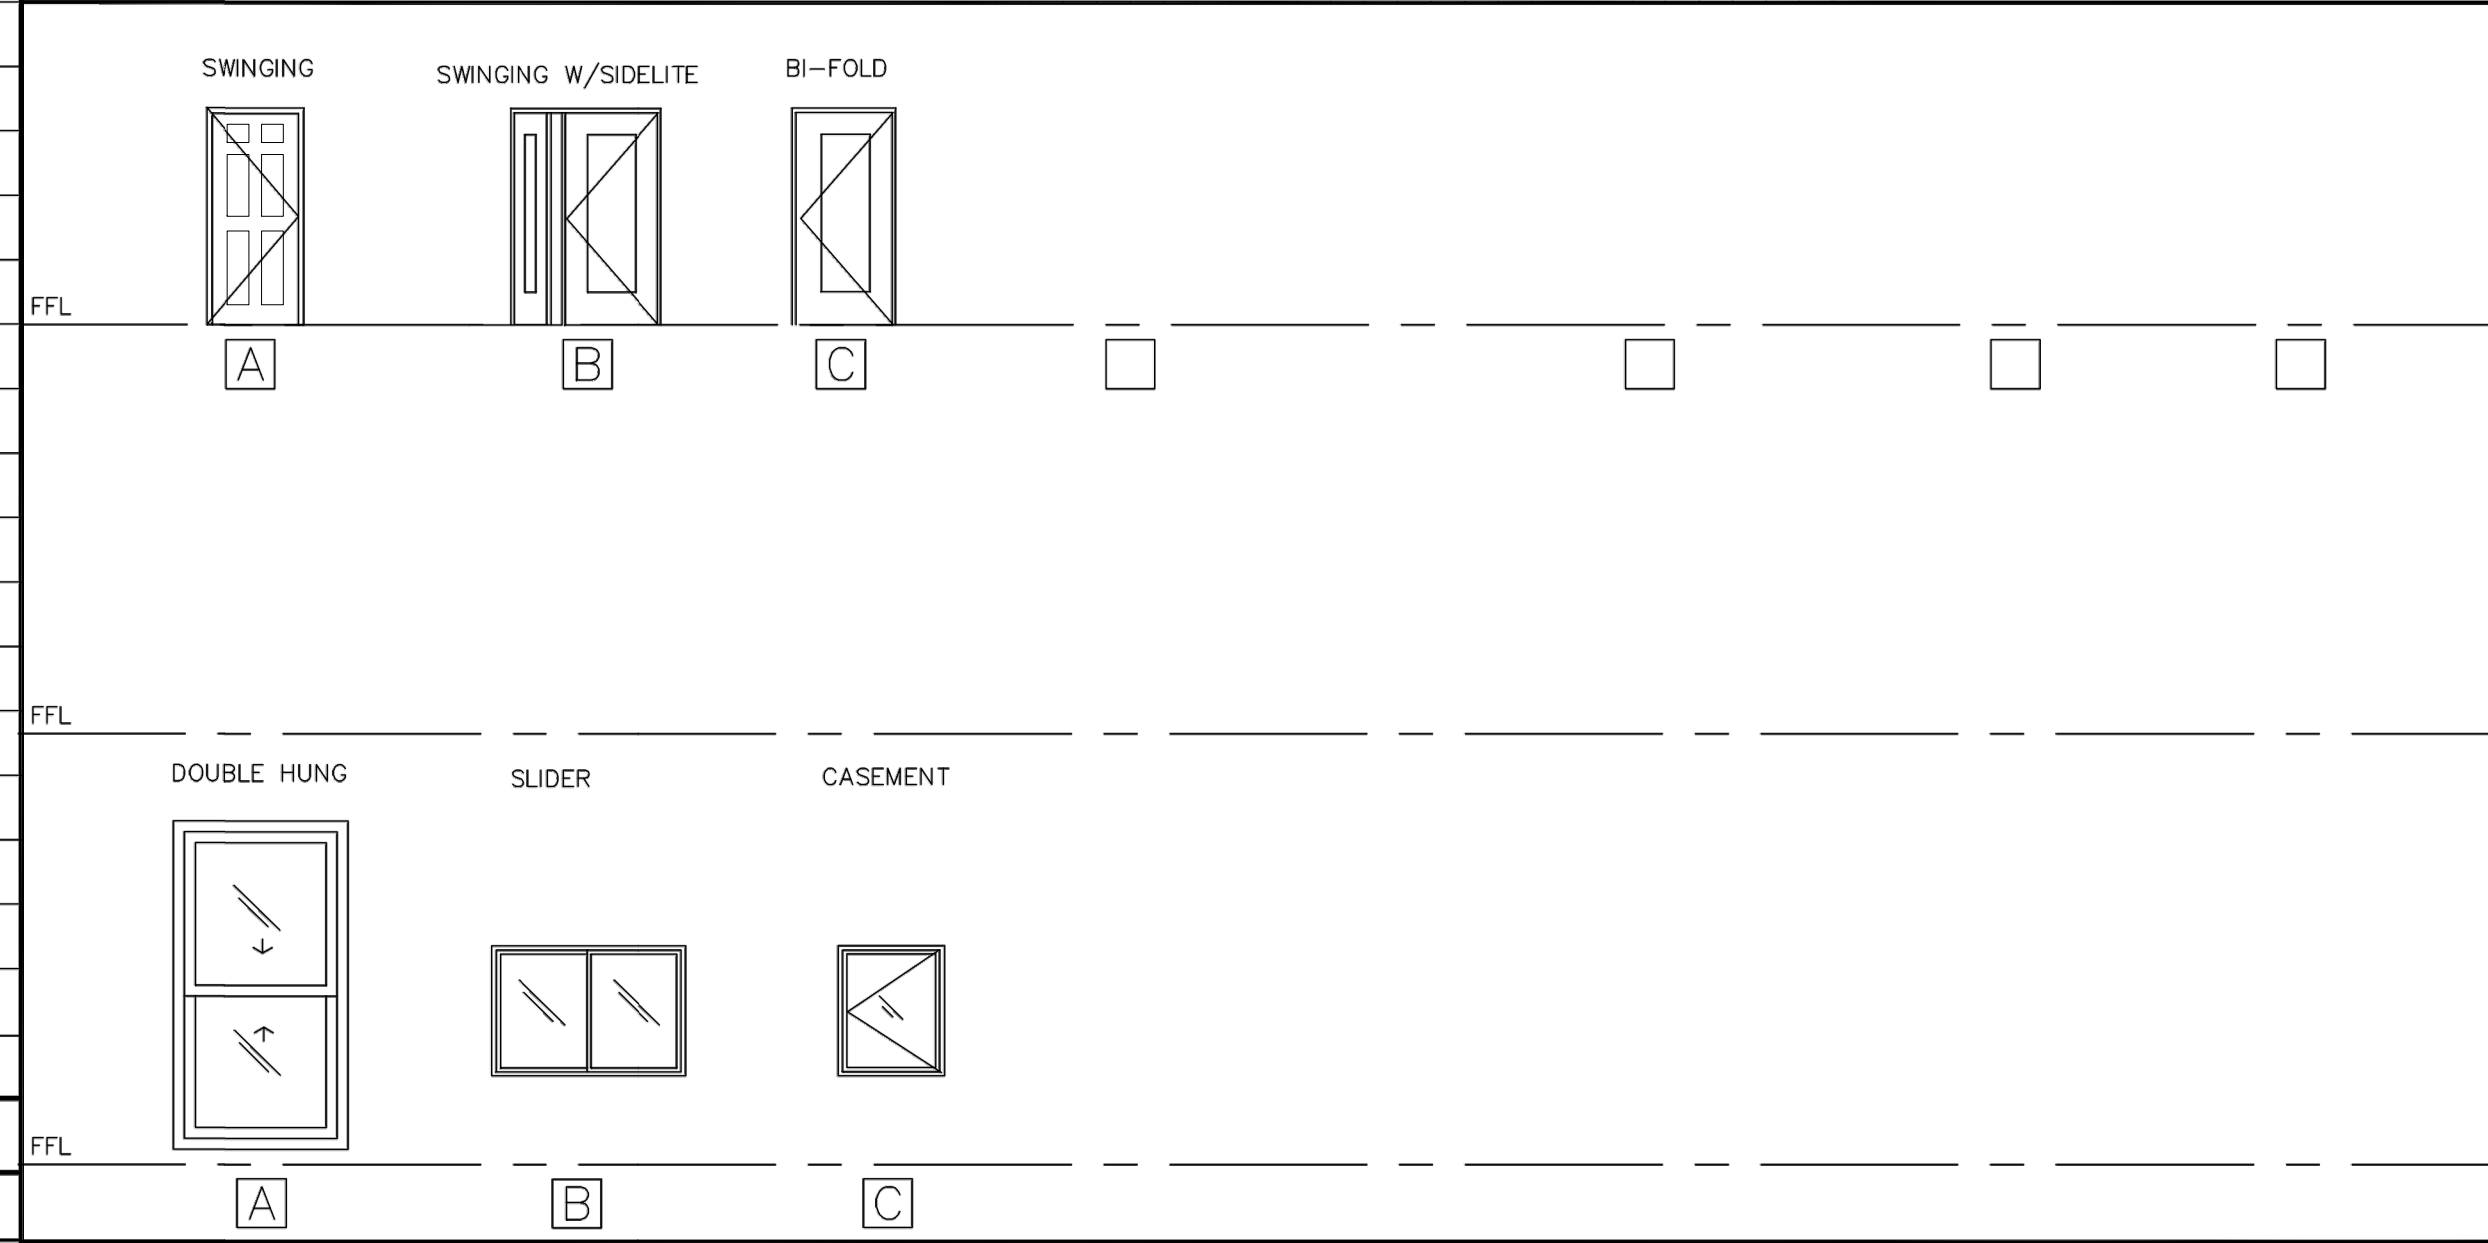

4. ALL NEW WALL OPENINGS IN EXISTING WALLS SHALL HAVE NEW 8" MIN DEPTH WOOD HEADERS FULL WIDTH OF EXISTING FRAMING ON EITHER NEW SISTERED INBOARD JACK STUDS OR WITH SIMPSON STRONG-TIE HEADER HANGERS "HH" SERIES. WIDTHS MAY VARY. FASTEN PER MFR'S DIRECTIONS.

**GENERAL NOTES:**

- INSTALL SCREENS @ ALL OPERABLE WINDOWS
- PROVIDE TEMPERED GLASS AT ALL GLAZING SUBJECT TO HUMAN IMPACT TO COMPLY W/ LATEST IBC & ALL OTHER APPLICABLE CODES @ ALL HAZARDOUS APPLICATION AS DESCRIBED BELOW.
- FOR ALL DOORS IN CORRIDORS AND HALLWAYS THE DOOR AND FRAME SHALL BEAR AN APPROVED LABEL SHOWING THE RATING FOLLOWED BY THE LETTER "S" (450 TEMP.)
- DOOR OPENINGS INTO ONE-HOUR FIRE RESISTIVE CORRIDOR SHALL BE PROTECTED WITH A SMOKE OR DRAFT-STOP FIRE ASSEMBLY HAVING A MINIMUM 20-MINUTE RATING.
- REMOVE AND REPLACE ALL DOORS PER DOOR SCHEDULE
- REMOVE AND REPLACE ALL WINDOWS PER WINDOW SCHEDULE

**DOOR SCHEDULE NOTES:**

- DOOR FINISH TO BE SELECTED BY OWNER.
- DOOR HARDWARE TO BE SELECTED BY OWNER.
- ROUGH OPENING INDICATES FRAMING ROUGH OPENING SIZE. VERIFY SIZES BY MANUFACTURERS.
- SEE ELEVATIONS AS NEEDED.
- PROVIDE FULL WEATHER STRIPPING TO ALL EXTERIOR CONDITIONS.
- TO ALL EXTERIOR FRENCH DOOR TO HAVE DUAL GLAZING.
- GLAZING WITHIN 24" ARC OF THE DOORWAY/ GLAZING WITHIN 18" SHALL BE TEMPERED. IBC
- FIRE DOORS BY JELD-WEN INC. D90PN-B TYPE S DOORS.
- FIRE RATED DOORS SHALL HAVE CLOSURES AND FIRE RATED FRAMES FULLY ANCHORED TO EXISTING STRUCTURE. FILL ALL GAPS WITH UL LISTED FIRE RATED MINERAL WOOL AND UL LISTED FIRE RATED SEALANT.

**WINDOW SCHEDULE NOTES:**

- PROVIDE VINYL REPLACEMENT WINDOWS TYPICAL.
- ALL INTERIOR DOORS TO BE TEMPERED.
- SEE ELEVATIONS AS NEEDED.
- ALL WINDOWS TO HAVE DUAL GLAZING.
- ROUGH OPENING INDICATES FRAMING ROUGH OPENING SIZE. VERIFY SIZES BY MANUFACTURERS.
- ALL WINDOWS IN STAIRWELL ADDITION SHALL BE TEMPERED SAFETY GLAZING AND OPERATION SAFETY LIMITERS TO ONLY 4" OPENING MAX ON BOTH TOP AND BOTTOM SASHES.

**Sheet Notes**

- SEE GENERAL NOTES ON COVER SHEET.
- ALL PCOD WAS DONE WITHOUT A BLDG. PERMIT AND IS DOCUMENTED IN THIS SET RETROACTIVELY FOR CITY CEO.
- ALL WORK PREVIOUSLY DONE (WITHOUT BUILDING PERMIT) AFTER CURRENT OWNER IS SHOWN AS NEW WORK EVEN IF IT CURRENTLY EXISTS, PER PORTLAND CODE ENFORCEMENT OFFICE.

| No. | Addenda/Revision     | Date    |
|-----|----------------------|---------|
| 5   | REDESIGNED EGRESS    | 5-8-13  |
| 4   | CONSTRUCTION CHANGES | 3-31-13 |
| 3   | STAIR NOSING/DETL.   | 7-19-12 |
| 2   | SIDE YARD SETBACK    | 4-4-12  |
| 1   | ENCLOSED STAIRWELL   | 3-14-12 |

**ALBADO ENTERPRISES**  
 92 BROADWAY  
 ROCKLAND, ME 04841  
 Tel: (310) 963-7870  
 Fax: (866) 283-1199  
 E- MARIO@ALBADOENTERPRISES.COM

**STEVE RUSZKAI, AIA**  
 MAINE LICENSED ARCHITECT  
 17 POND SHORE DRIVE  
 CUMBERLAND, ME 04021  
 (207) 408-9913  
 SRUSZKAI@MAINE.RR.COM

**BAO BAO INVESTMENT, INC.**  
 DEVELOPER:  
 120 BASTER BLVD.  
 PORTLAND, ME 04101  
 Tel: (626) 485-4466  
 Fax: (310) 897-3333  
 barbecuaco@yahoo.com

Issued: 15 JULY 2011  
 Scale: AS NOTED 0 1/2" 1"  
 Drawn By: MA & SPR  
 Reviewed By:  
 DOOR & WINDOW SCHEDULES  
**A-6.0**

AREA RESERVED PER CITY SUBMISSION ROWMS.