


**DOOR SCHEDULE**

SYMBOL	OPENING SIZE		THICKNESS	TYPE	CORE	FACING AND FINISH	FRAME AND FINISH	KEY LOCK	THRESHOLD & WEATHER STRIPPING	DETAIL			LOCATION	REMARKS
	WIDTH	HEIGHT								HEAD	JAMB	SILL		
1														
2	2'-8"	6'-8"	1 3/8"	A	S.C.	WOOD/PAIN	WOOD/PAIN						BATH/BEDRM/CLOSETS	WOOD DOOR INTERIOR
3	2'-8"	6'-8"	1 3/8"	A	S.C.	WOOD/PAIN	WOOD/PAIN						BACK ENTRY/STORAGE	WOOD DOOR INTERIOR
4	5'-0"	6'-8"	1 3/8"	C	S.C.	WOOD/PAIN	WD/PAIN						CLOSETS	WOOD DOOR INTERIOR
5	3'-0"	6'-8"	1 3/4"	A	S.C.	MTL/OL PAINT	WD/PAIN	•	•				FRONT ENTRY	WEATHER STRIP / SELF CLOSING
6	2'-8"	6'-8"	1 3/8"	A	S.C.	MTL PAINT	MTL PAINT	•	•				UNIT 102/202 ENTRY	SMOKED GASKETED / SELF CLOSING / 90 MIN. DOOR
7	2'-8"	6'-8"	1 3/8"	D	S.C.	WOOD/PAIN	WOOD/PAIN						FRONT ENTRY CLOSET	SINGLE BI-FOLD PAIR OF WOOD INTERIOR DOORS
8														
9														
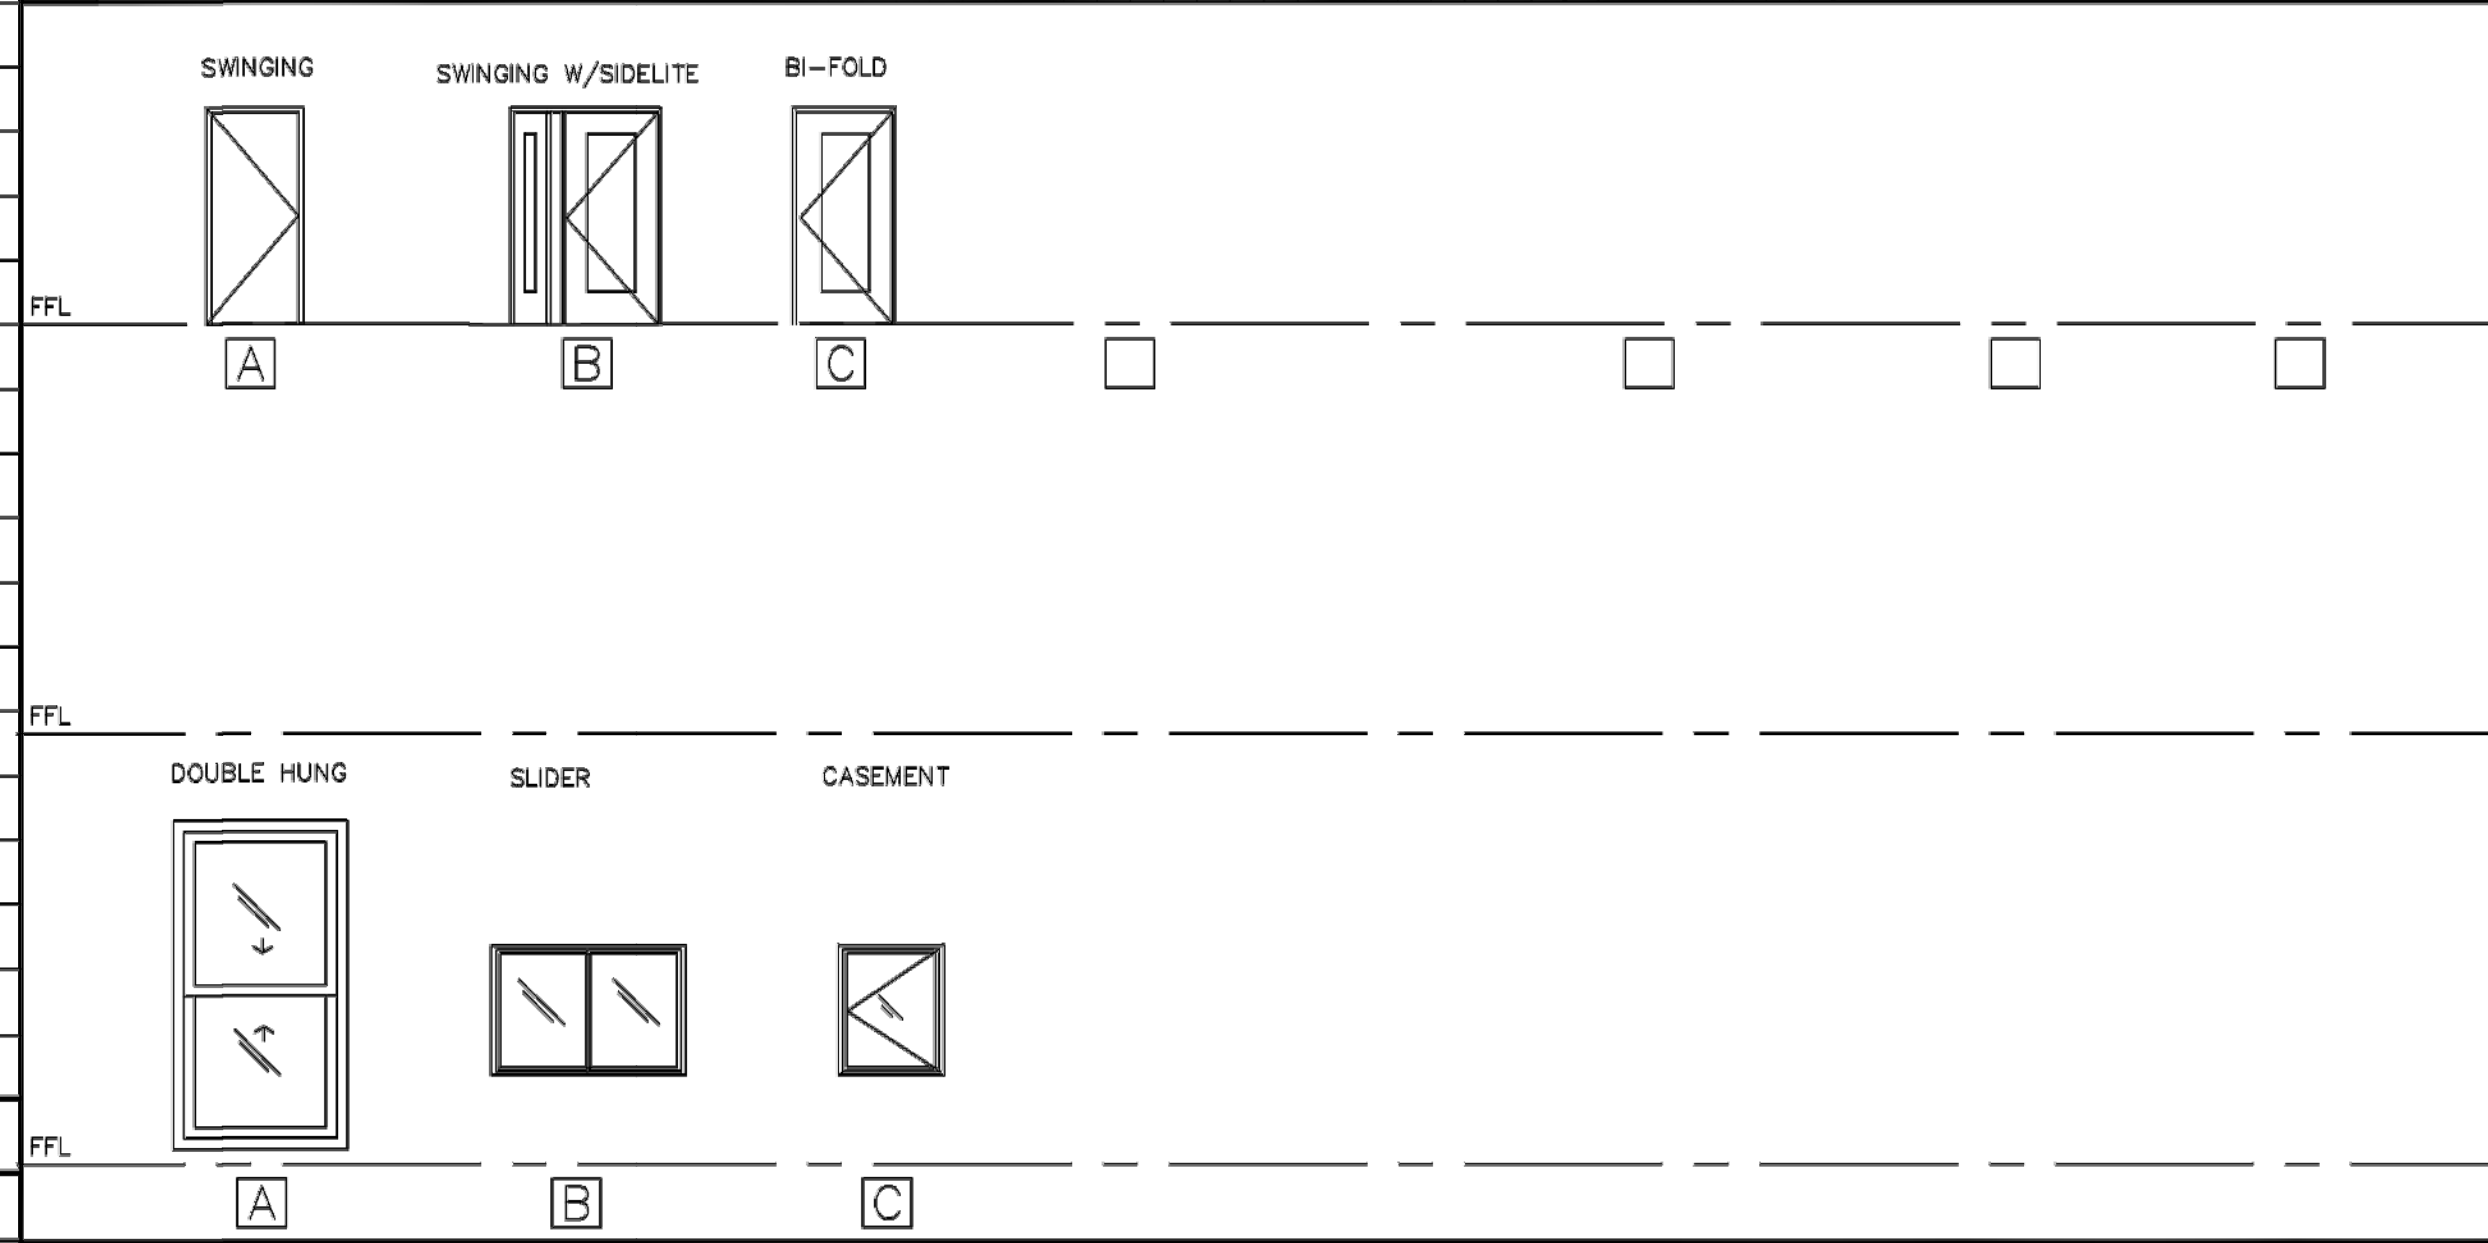

**WINDOW SCHEDULE**

SYMBOL	SIZE		WINDOW				TYPE OF WINDOW	REMARKS
	WIDTH	HEIGHT	SILL	FIN.	MAT.	TYPE		
A	2'-8"	5'-0"	2'-0"	VINYL	WOOD	A	DOUBLE HUNG	REPLACEMENT WINDOWS - REMOVE EXISTING WOOD SASHES AND INSTALL NEW VINYL WINDOWS
B	2'-8"	5'-0"	2'-0"	VINYL	WOOD	A	DOUBLE HUNG	REPLACEMENT WINDOWS - REMOVE EXISTING WOOD SASHES AND INSTALL NEW VINYL WINDOWS
C	1'-11"	5'-0"	2'-0"	VINYL	WOOD	A	DOUBLE HUNG	REPLACEMENT WINDOWS - REMOVE EXISTING WOOD SASHES AND INSTALL NEW VINYL WINDOWS
D	1'-8"	3'-8"	3'-2"	VINYL	WOOD	C	CASEMENT	REPLACEMENT WINDOWS - REMOVE EXISTING WOOD SASHES AND INSTALL NEW VINYL WINDOWS
E	4'-8"	3'-8"	3'-2"	VINYL	WOOD	D	FIXED	REPLACEMENT WINDOWS - REMOVE EXISTING WOOD SASHES AND INSTALL NEW VINYL WINDOWS
F	1'-11"	2'-8"	4'-2"	VINYL	WOOD	D	FIXED	REPLACEMENT WINDOWS - REMOVE EXISTING WOOD SASHES AND INSTALL NEW VINYL WINDOWS
G	2'-1"	5'-0"	2'-0"	VINYL	WOOD	A	DOUBLE HUNG	REPLACEMENT WINDOWS - REMOVE EXISTING WOOD SASHES AND INSTALL NEW VINYL WINDOWS
H	2'-0"	3'-0"	3'-8"	VINYL	WOOD	A	DOUBLE HUNG	REPLACEMENT WINDOWS - REMOVE EXISTING WOOD SASHES AND INSTALL NEW VINYL WINDOWS
I	1'-10"	3'-0"	STAIRS	VINYL	WOOD	A	DOUBLE HUNG	REPLACEMENT WINDOWS - REMOVE EXISTING WOOD SASHES AND INSTALL NEW VINYL WINDOWS
J	1'-8"	5'-0"	2'-0"	VINYL	WOOD	A	DOUBLE HUNG	REPLACEMENT WINDOWS - REMOVE EXISTING WOOD SASHES AND INSTALL NEW VINYL WINDOWS
K	2'-8"	3'-0"	4'-0"	VINYL	WOOD	A	DOUBLE HUNG	REPLACEMENT WINDOWS - REMOVE EXISTING WOOD SASHES AND INSTALL NEW VINYL WINDOWS
L	4'-2"	3'-8"	3'-2"	VINYL	WOOD	B	SLIDER	REPLACEMENT WINDOWS - REMOVE EXISTING WOOD SASHES AND INSTALL NEW VINYL WINDOWS
M	2'-2"	3'-0"	3'-8"	VINYL	WOOD	A	DOUBLE HUNG	REPLACEMENT WINDOWS - REMOVE EXISTING WOOD SASHES AND INSTALL NEW VINYL WINDOWS
N	2'-8"	4'-0"	2'-8"	VINYL	WOOD	A	DOUBLE HUNG	REPLACEMENT WINDOWS - REMOVE EXISTING WOOD SASHES AND INSTALL NEW VINYL WINDOWS
O	2'-8"	3'-0"	3'-8"	VINYL	WOOD	A	DOUBLE HUNG	REPLACEMENT WINDOWS - REMOVE EXISTING WOOD SASHES AND INSTALL NEW VINYL WINDOWS
P	1'-8"	3'-0"	3'-8"	VINYL	WOOD	A	DOUBLE HUNG	REPLACEMENT WINDOWS - REMOVE EXISTING WOOD SASHES AND INSTALL NEW VINYL WINDOWS
Q	2'-4"	3'-0"	3'-8"	VINYL	WOOD	A	DOUBLE HUNG	REPLACEMENT WINDOWS - REMOVE EXISTING WOOD SASHES AND INSTALL NEW VINYL WINDOWS
R	1'-8"	4'-0"	CEILING	VINYL	WOOD	D	FIXED	SKYLIGHT
S	2'-8"	2'-2"	TOP OF ENTRY	VINYL	WOOD			

**GENERAL NOTES:**

- INSTALL SCREENS @ ALL OPERABLE WINDOWS
- PROVIDE TEMPERED GLASS AT ALL GLAZING SUBJECT TO HUMAN IMPACT TO COMPLY W/ LATEST IBC & ALL OTHER APPLICABLE CODES @ ALL HAZARDOUS APPLICATION AS DESCRIBED BELOW.
- FOR ALL DOORS IN CORRIDORS AND HALLWAYS THE DOOR AND FRAME SHALL BEAR AN APPROVED LABEL SHOWING THE RATING FOLLOWED BY THE LETTER 'S' (450 TEMP.)
- DOOR OPENINGS INTO ONE-HOUR FIRE RESISTIVE CORRIDOR SHALL BE PROTECTED WITH A SMOKE OR DRAFT-STOP FIRE ASSEMBLY HAVING A MINIMUM 20-MINUTE RATING.
- REMOVE AND REPLACE ALL DOORS PER DOOR SCHEDULE
- REMOVE AND REPLACE ALL WINDOWS PER WINDOW SCHEDULE

**DOOR SCHEDULE NOTES:**

- DOOR FINISH TO BE SELECTED BY OWNER.
- DOOR HARDWARE TO BE SELECTED BY OWNER.
- ROUGH OPENING INDICATES FRAMING ROUGH OPENING SIZE. VERIFY SIZES BY MANUFACTURERS.
- SEE ELEVATIONS AS NEEDED.
- PROVIDE FULL WEATHER STRIPPING TO ALL EXTERIOR CONDITIONS.
- TO ALL EXTERIOR FRENCH DOOR TO HAVE DUAL GLAZING.
- GLAZING WITHIN 24" ARC OF THE DOORWAY/ GLAZING WITHIN 18" SHALL BE TEMPERED. IBC
- FIRE DOORS BY JELD-WEN INC. D90PN-B TYPE S DOORS

**WINDOW SCHEDULE NOTES:**

- PROVIDE VINYL REPLACEMENT WINDOWS TYPICAL.
- ALL INTERIOR DOORS TO BE TEMPERED.
- SEE ELEVATIONS AS NEEDED.
- ALL WINDOWS TO HAVE DUAL GLAZING.
- ROUGH OPENING INDICATES FRAMING ROUGH OPENING SIZE. VERIFY SIZES BY MANUFACTURERS.

Sheet Notes

- SEE GENERAL NOTES ON COVER SHEET.
- ALL PCOD WAS DONE WITHOUT A BLDG. PERMIT AND IS DOCUMENTED IN THIS SET RETROACTIVELY FOR CITY CEO.
- ALL WORK PREVIOUSLY DONE (WITHOUT BUILDING PERMIT) AFTER CURRENT OWNER IS SHOWN AS NEW WORK EVEN IF IT CURRENTLY EXISTS PER PORTLAND CODE ENFORCEMENT OFFICE.

No.	Revision / Issue	Date
-----	------------------	------

**ALBADO ENTERPRISES**  
 92 BROADWAY  
 ROCKLAND, ME 04841  
 Tel: (310) 963-7670  
 Fax: (866) 283-1199  
 E- MARIO@ALBADOENTERPRISES.COM

**STEVE RUSZKAI, ARCHITECT**  
 17 POND SHORE DRIVE  
 CUMBERLAND, ME 04021  
 Tel: (207) 408-9913  
 Fax: (207) 809-5990  
 E- SRUSZKA@MAINE.RR.COM

DEVELOPER:  
**BAO BAO INVESTMENT, INC.**  
 PORTLAND, ME  
 TEL (207) 879-7600

AN APARTMENT RENOVATION FOR:  
**STEVENS AVE. APARTMENTS**  
 209 STEVENS AVE.  
 PORTLAND, ME 04102

Issued: 15 JULY 2011

Scale: AS NOTED 0 1/2" 1"

Drawn By: MA & SPR

Reviewed By:

DOOR & WINDOW SCHEDULES

**A-6.0**