




FRONT ELEVATION B
SCALE: 1/4" = 1'-0"



REAR ELEVATION B
SCALE: 1/4" = 1'-0"

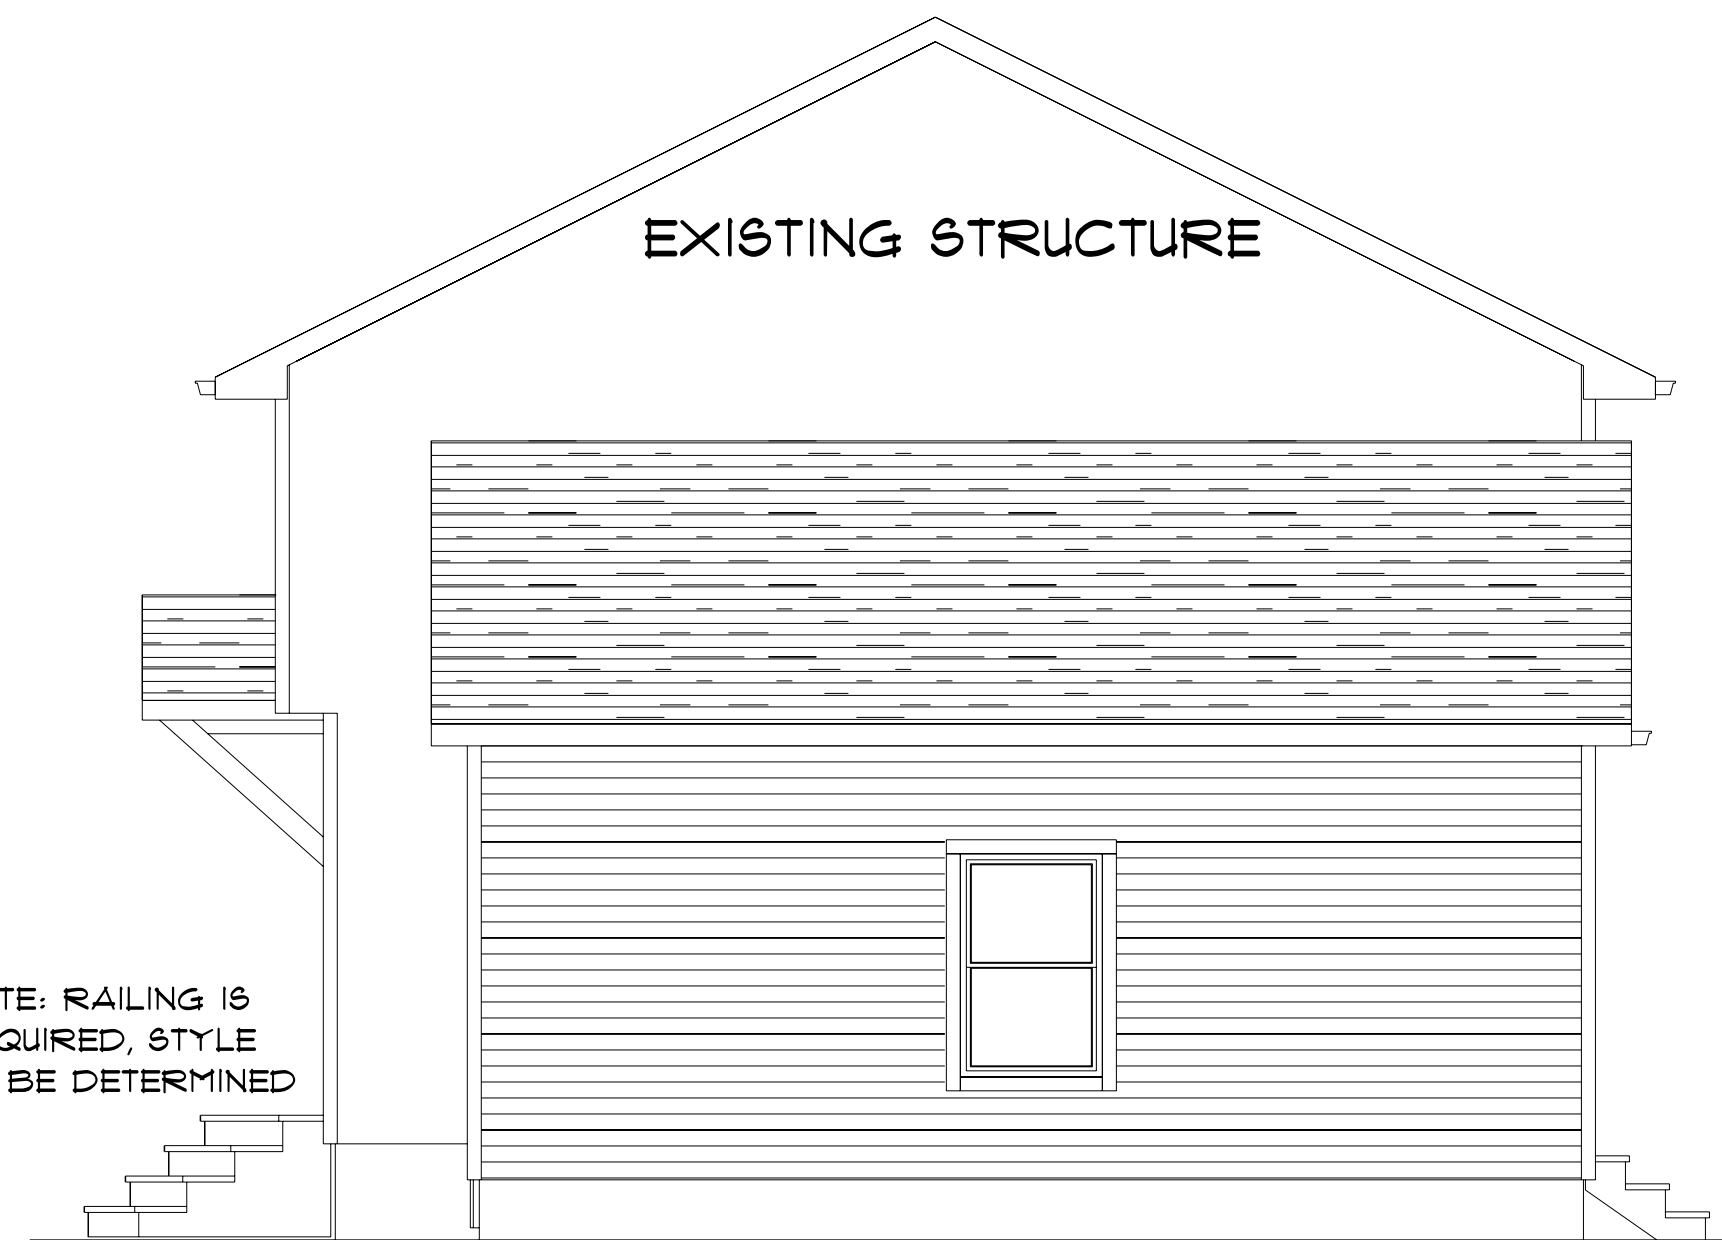

RIGHT ELEVATION B
SCALE: 1/4" = 1'-0"

DRAWINGS ARE PROVIDED BY HAMMOND LUMBER COMPANY AS A SERVICE TO ITS CUSTOMERS AND ARE INTENDED FOR INFORMATIONAL AND ILLUSTRATIVE PURPOSES ONLY. THE INFORMATION PRESENTED IN THESE DRAWINGS IS NOT TO BE USED AS A BASIS FOR CONSTRUCTION. ARCHITECTS AND ENGINEERS SHOULD NOT BE USED AS A BASIS FOR CONSTRUCTION. HAMMOND LUMBER COMPANY SUGGESTS THAT ITS CUSTOMERS SEEK THE SERVICES OF A PROFESSIONAL ARCHITECT OR ENGINEER TO REVIEW THE DRAWINGS IF THE CUSTOMER DESIRES TO PROCEED FURTHER. DRAWINGS ARE NOT TO BE USED AS A BASIS FOR CONSTRUCTION AND HAMMOND LUMBER COMPANY DISCLAIMS ANY RESPONSIBILITY IF THEY ARE SO USED.

| | | | | |
|-----|----------------------------|----------|------------------|--|
| MTW | Tuesday, November 03, 2015 | 10/29/15 | 11/02/15 | |
| | | | SCALE = AS NOTED | |
| FOR | 1 | OF | 3 | |

DRAWING
AD15201

KENDRA JARRETT
MUDROOM & GARAGE
MUDROOM RENOVATION
PORTLAND, ME

