


FOUNDATION
SCALE: 1/4" = 1'-0"

NOTE
THIS PLAN IS NOT A FOUNDATION PLAN, CONSULT GENERAL CONTRACTOR FOR ACCURATE INFORMATION CONCERNING FOUNDATION DETAILS AND STRUCTURAL ELEMENTS. THIS PLAN ILLUSTRATES WINDOW AND DOOR PLACEMENT ONLY AND SHOULD NOT BE USED AS A CONSTRUCTION DOCUMENT.

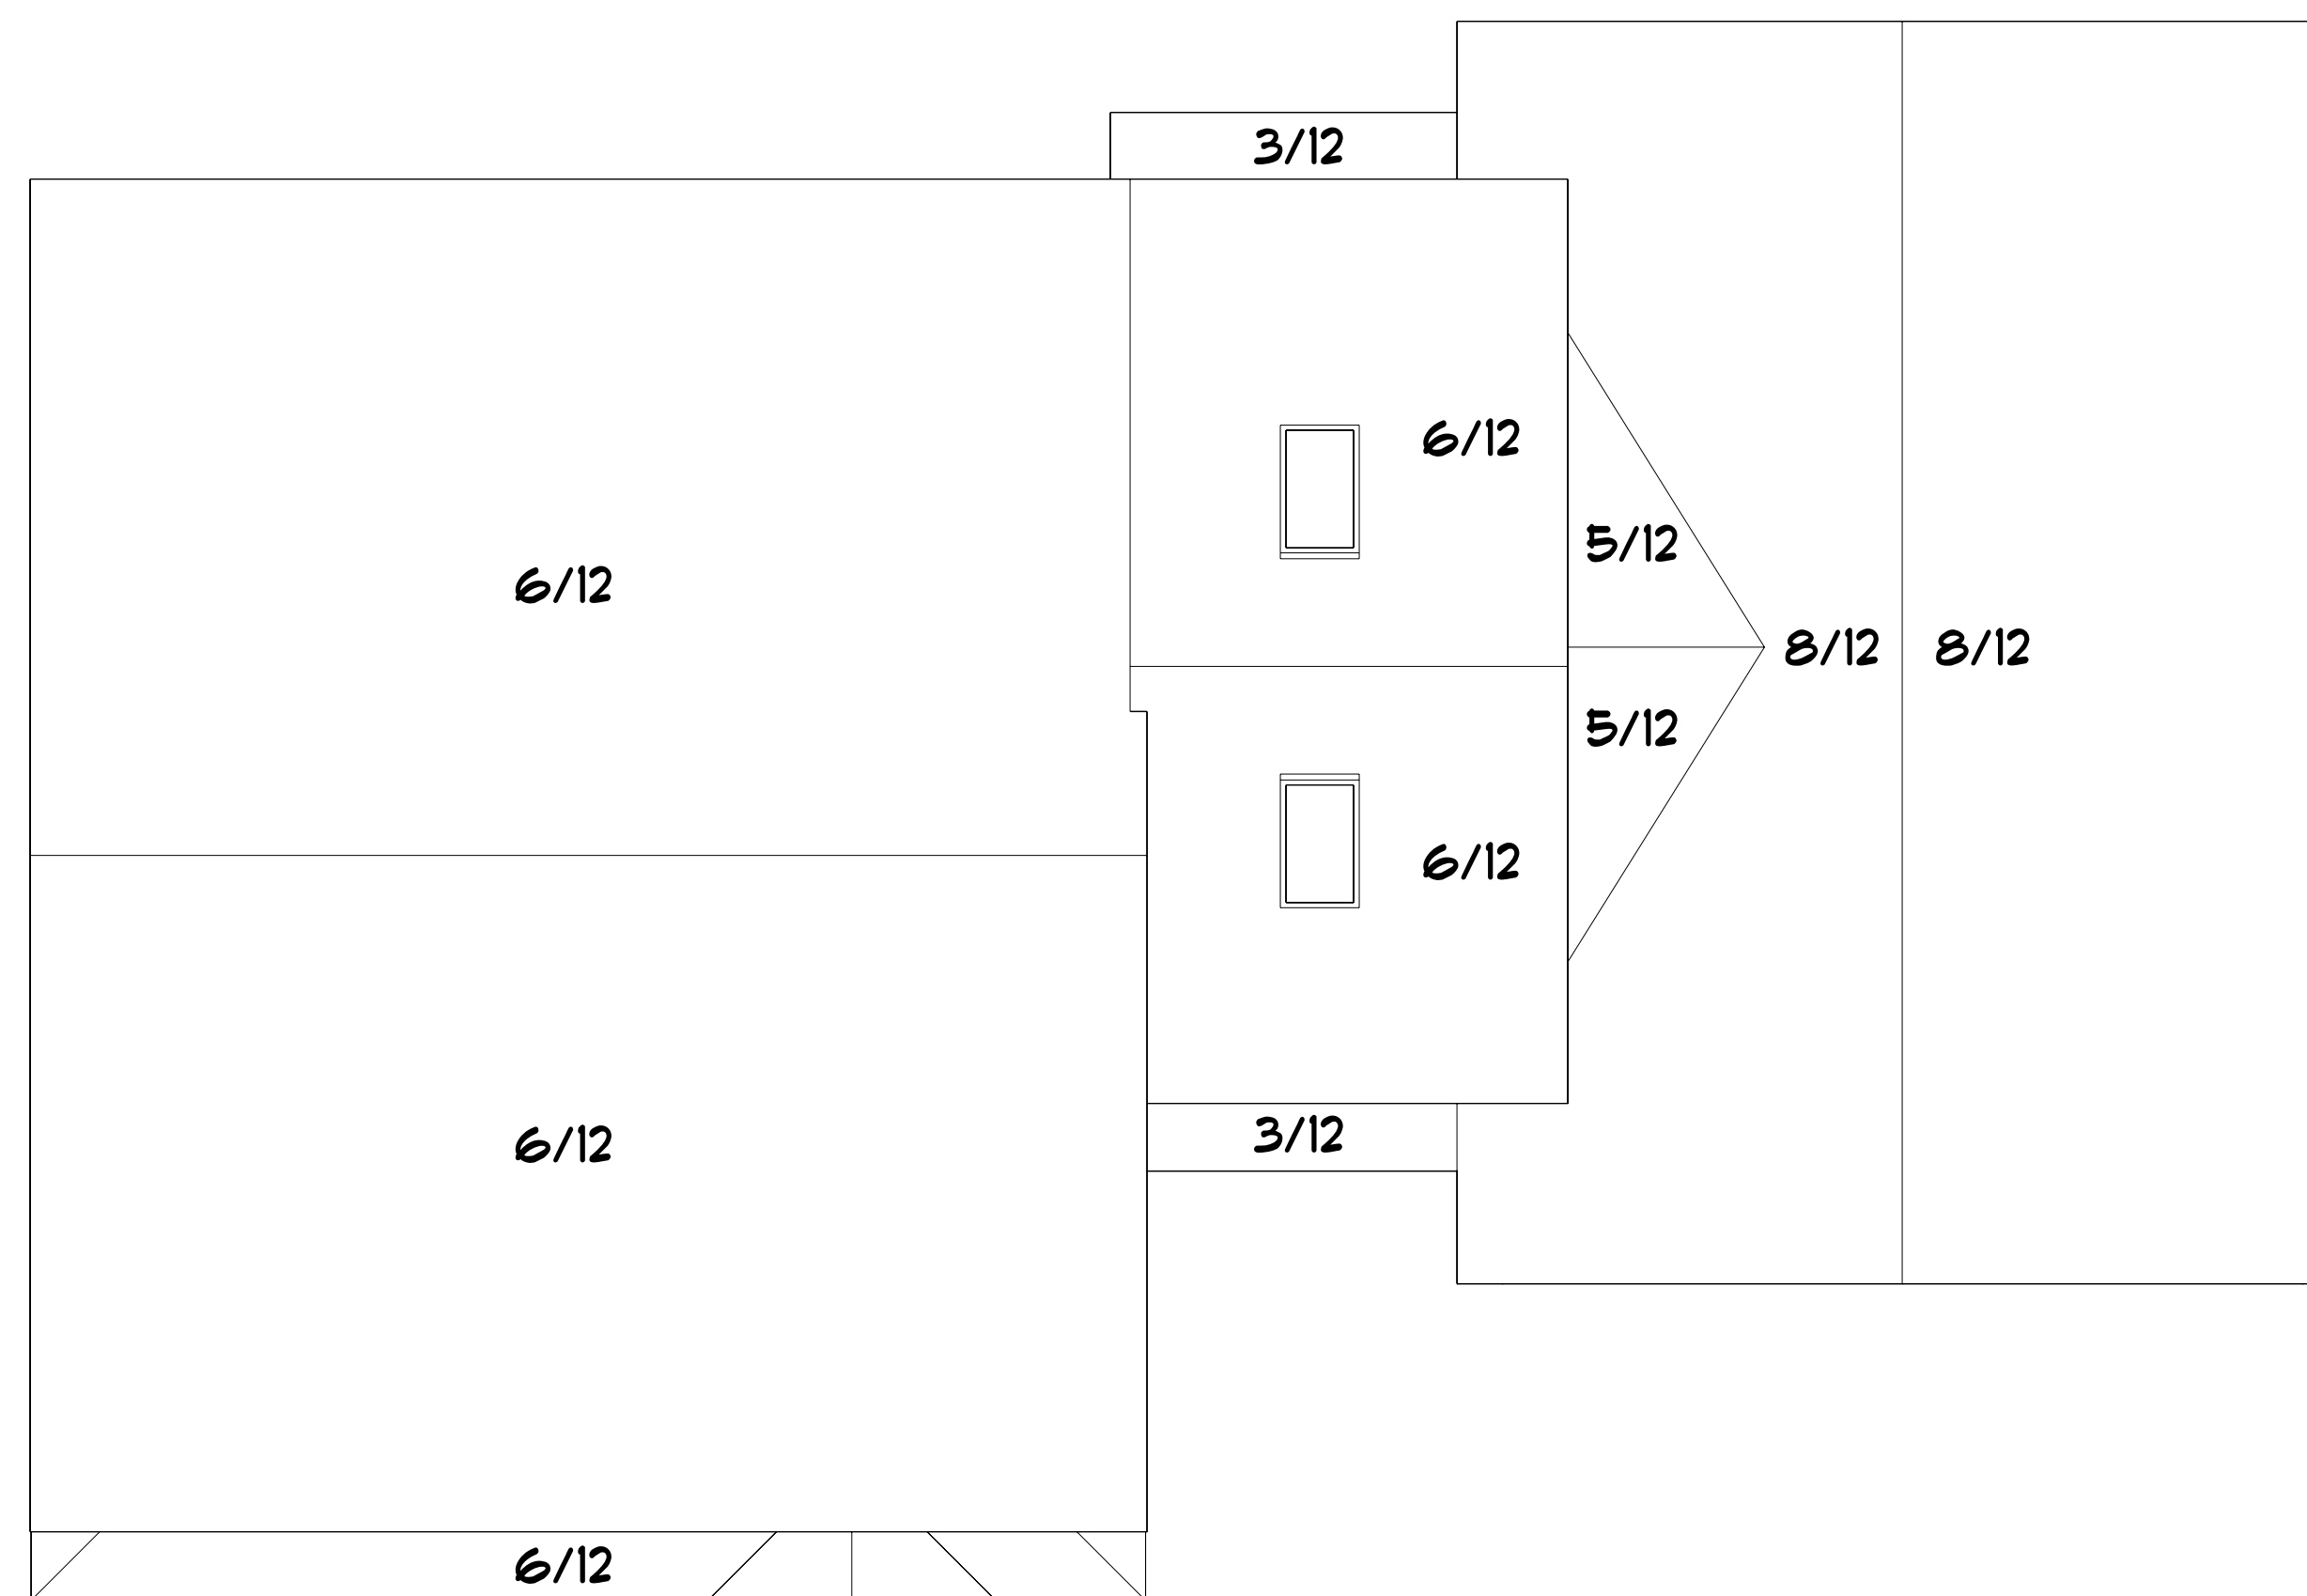

ROOF VIEW
SCALE: 1/4" = 1'-0"

DRAWINGS ARE PROVIDED BY HAMMOND LUMBER COMPANY AS A SERVICE TO ITS CUSTOMERS AND ARE INTENDED FOR INFORMATIONAL AND ILLUSTRATIVE PURPOSES ONLY. THE INFORMATION PRESENTED IN THIS DRAWING IS NOT TO BE USED AS A BASIS FOR CONSTRUCTION. ARCHITECT AND SHOULD NOT BE USED AS A BASIS FOR CONSTRUCTION. HAMMOND LUMBER COMPANY SUGGESTS THAT ITS CUSTOMERS SEEK THE SERVICES OF A PROFESSIONAL ENGINEER OR ARCHITECT TO REVIEW THE DRAWINGS IF THE CUSTOMER DESIRES TO PROCEED FURTHER. DRAWINGS ARE NOT TO BE USED AS A BASIS FOR CONSTRUCTION AND HAMMOND LUMBER COMPANY DISCLAIMS ANY RESPONSIBILITY IF THEY ARE SO USED.

DATE	02/21/15	01/27/16	01/19/16	02/03/16
BY				
MTW	Friday, March 04, 2016	SCALE = AS NOTED	2	OF 4
DJH				
POR				

DRAWING
AD15241

ENY CONSTRUCTION
JARRETT
MUDROOM & GARAGE
PORTLAND, ME.

