



**BUILDING THERMAL BARRIER**


Floor Slab R-Value: 10 min. (to 4)  
 Wood Frame Wall R-Value: 29 min.  
 Fenestration U-Factor: 0.35 min.  
 Ceiling / Roof R-Value: 50 min.

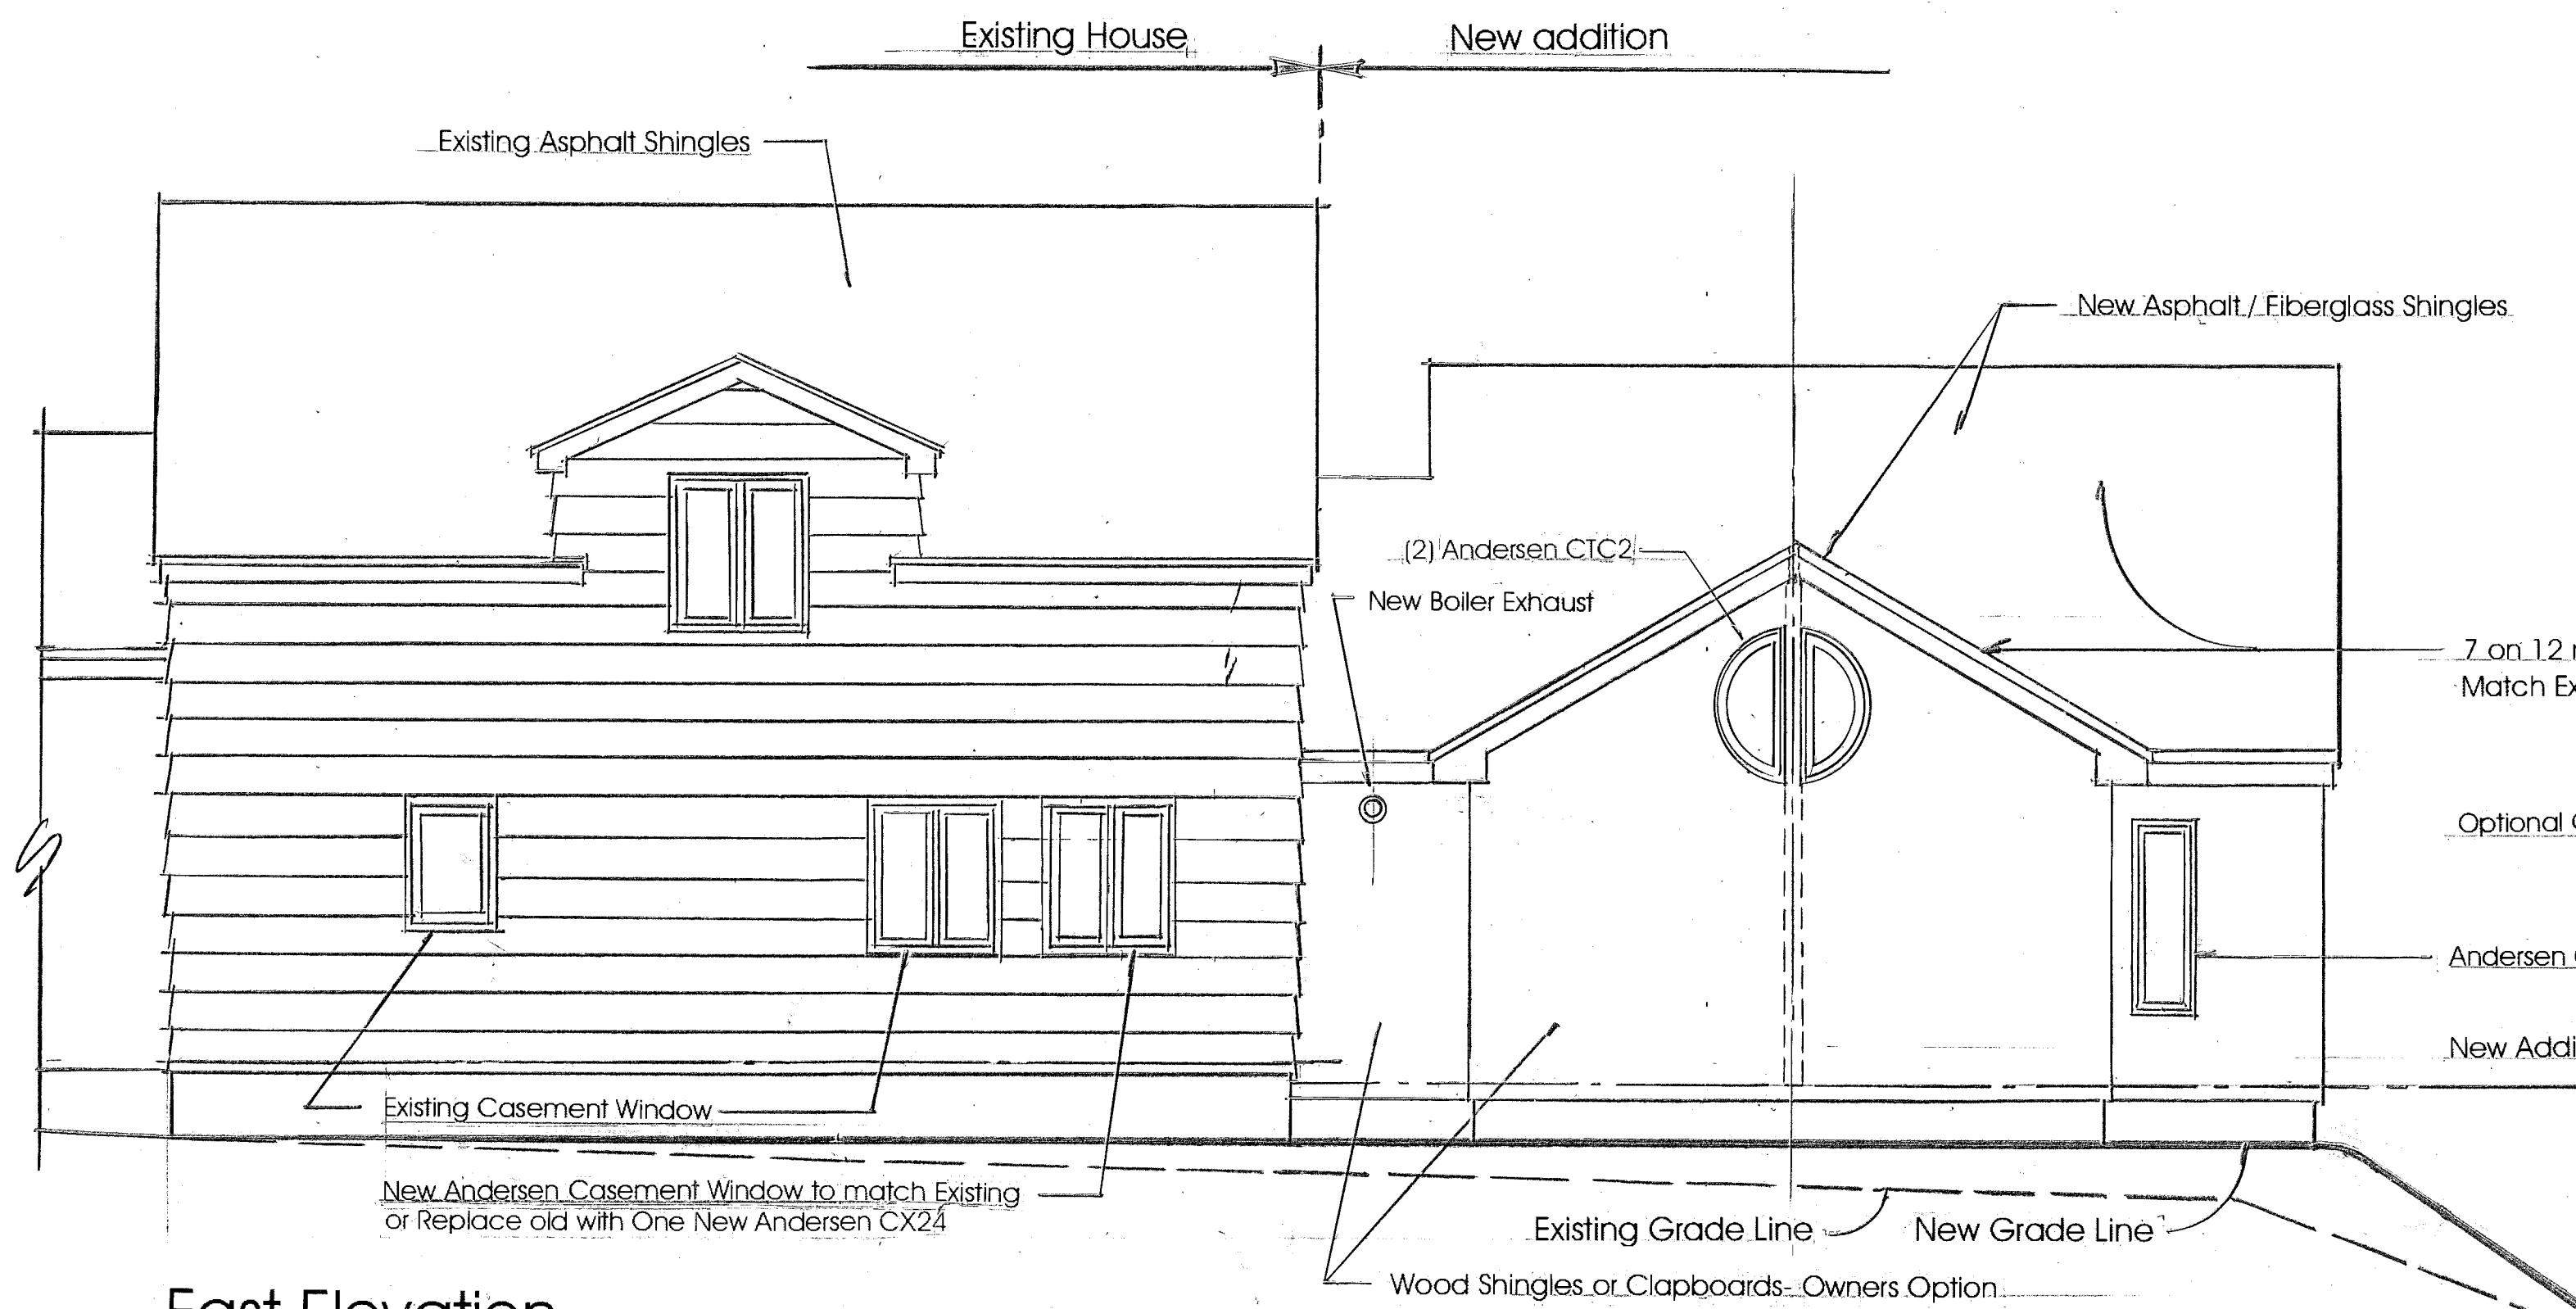


**East Elevation**

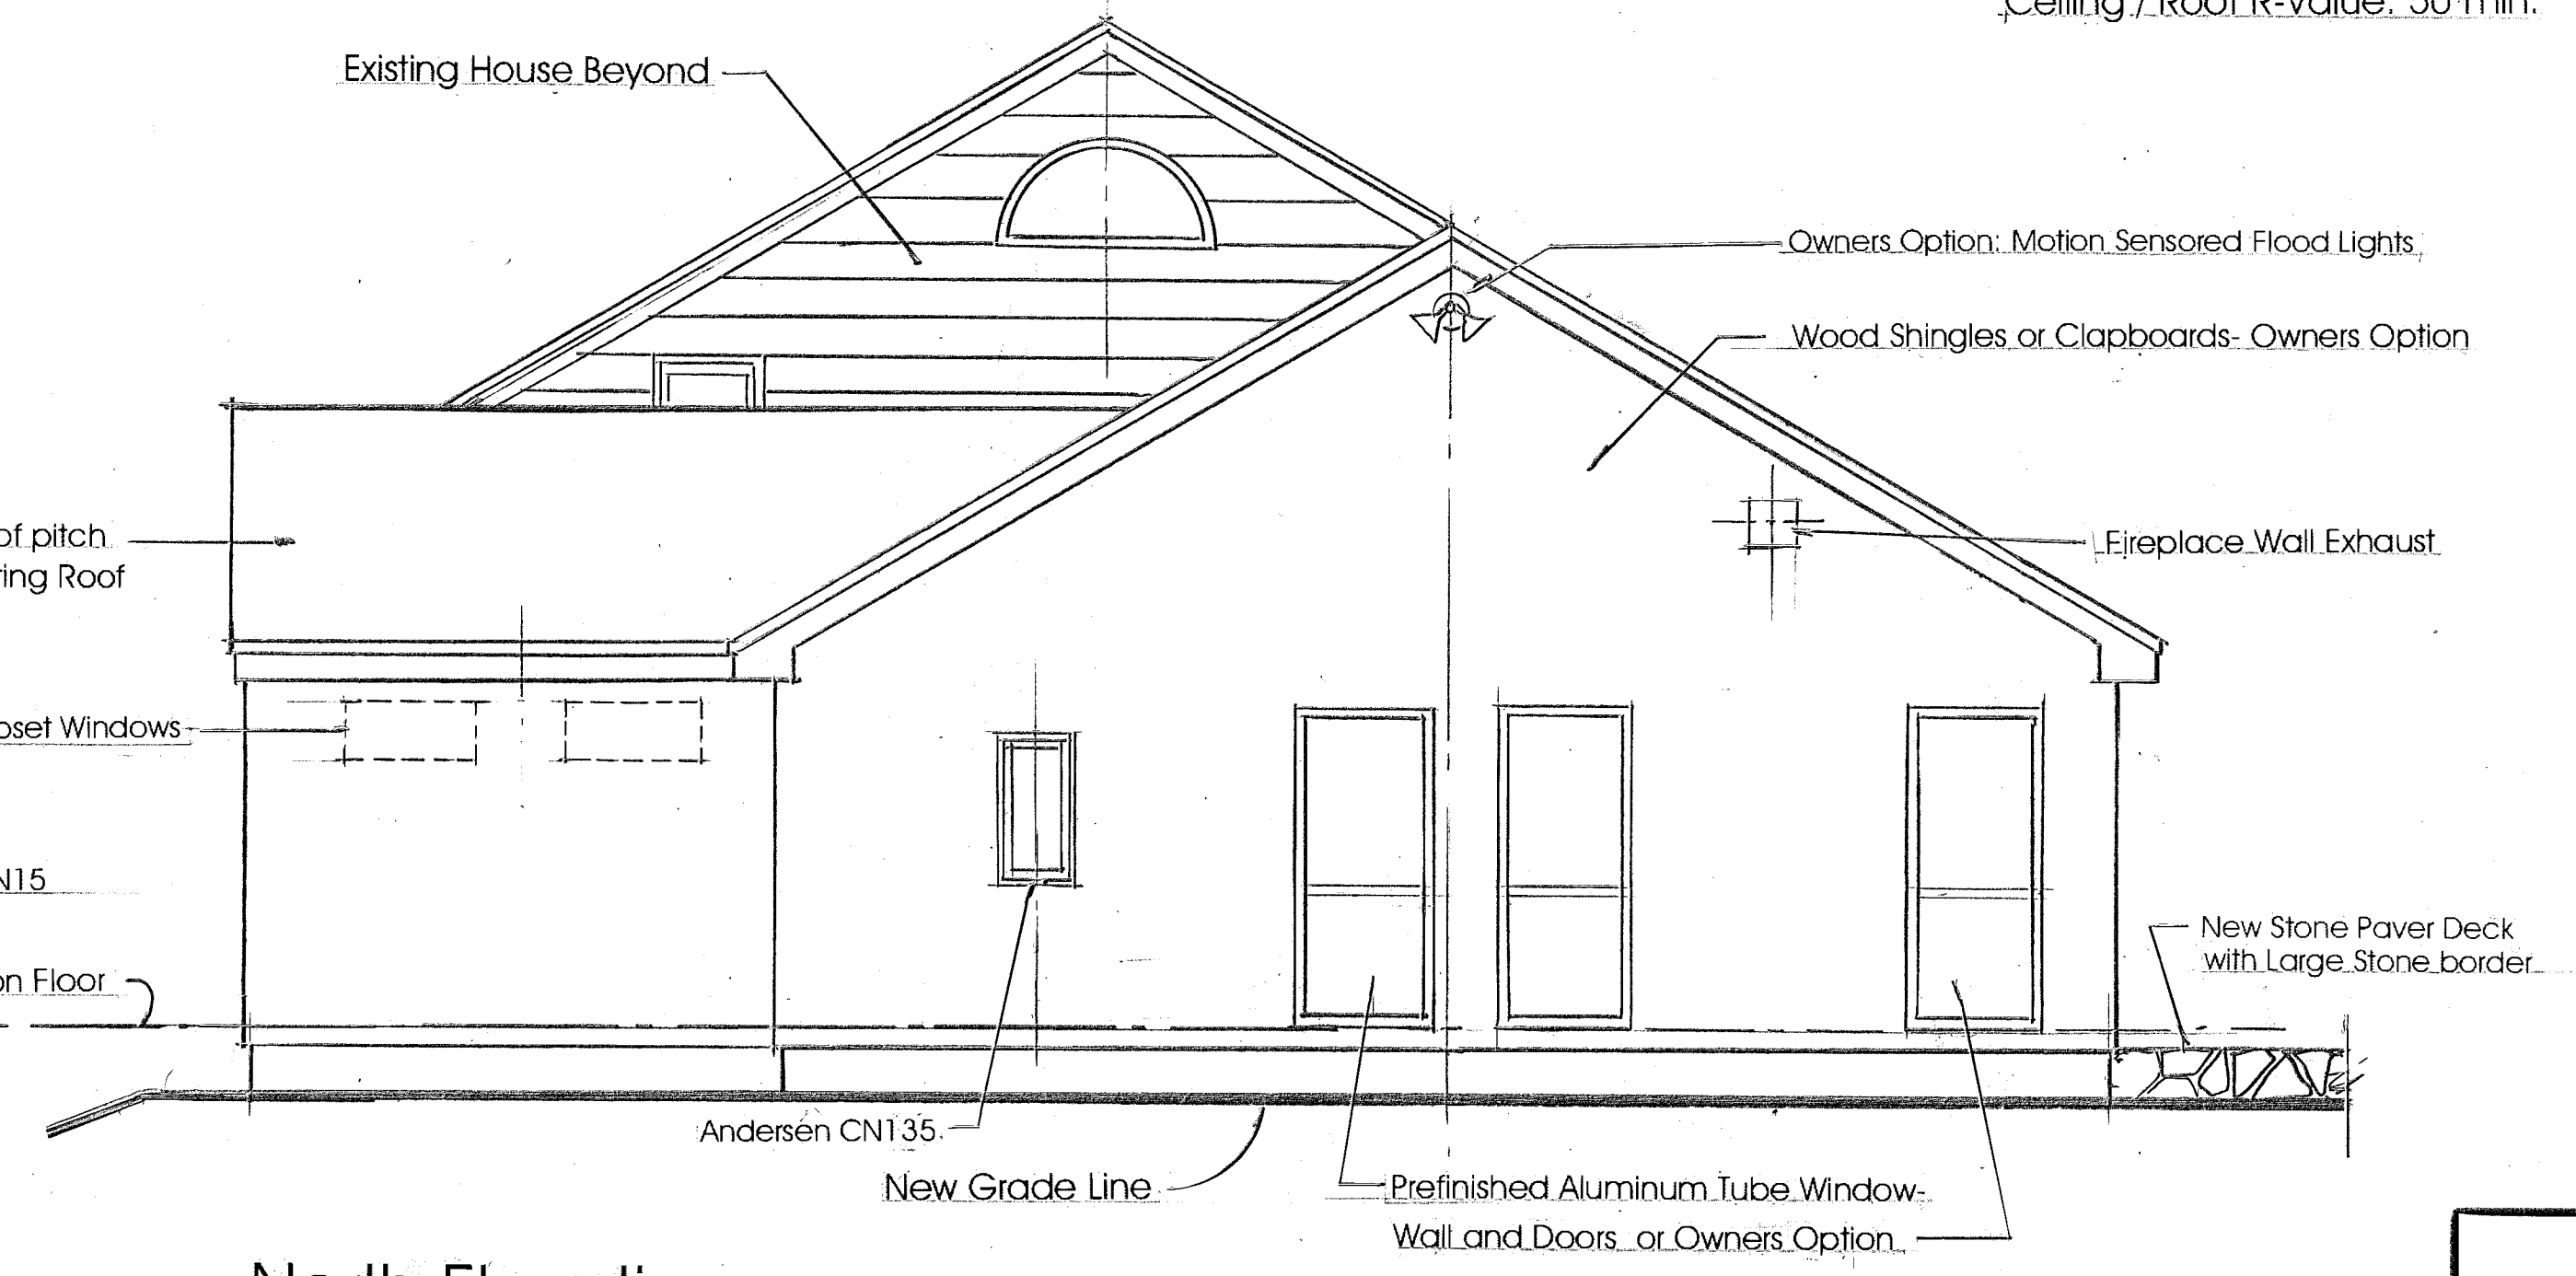

**North Elevation**

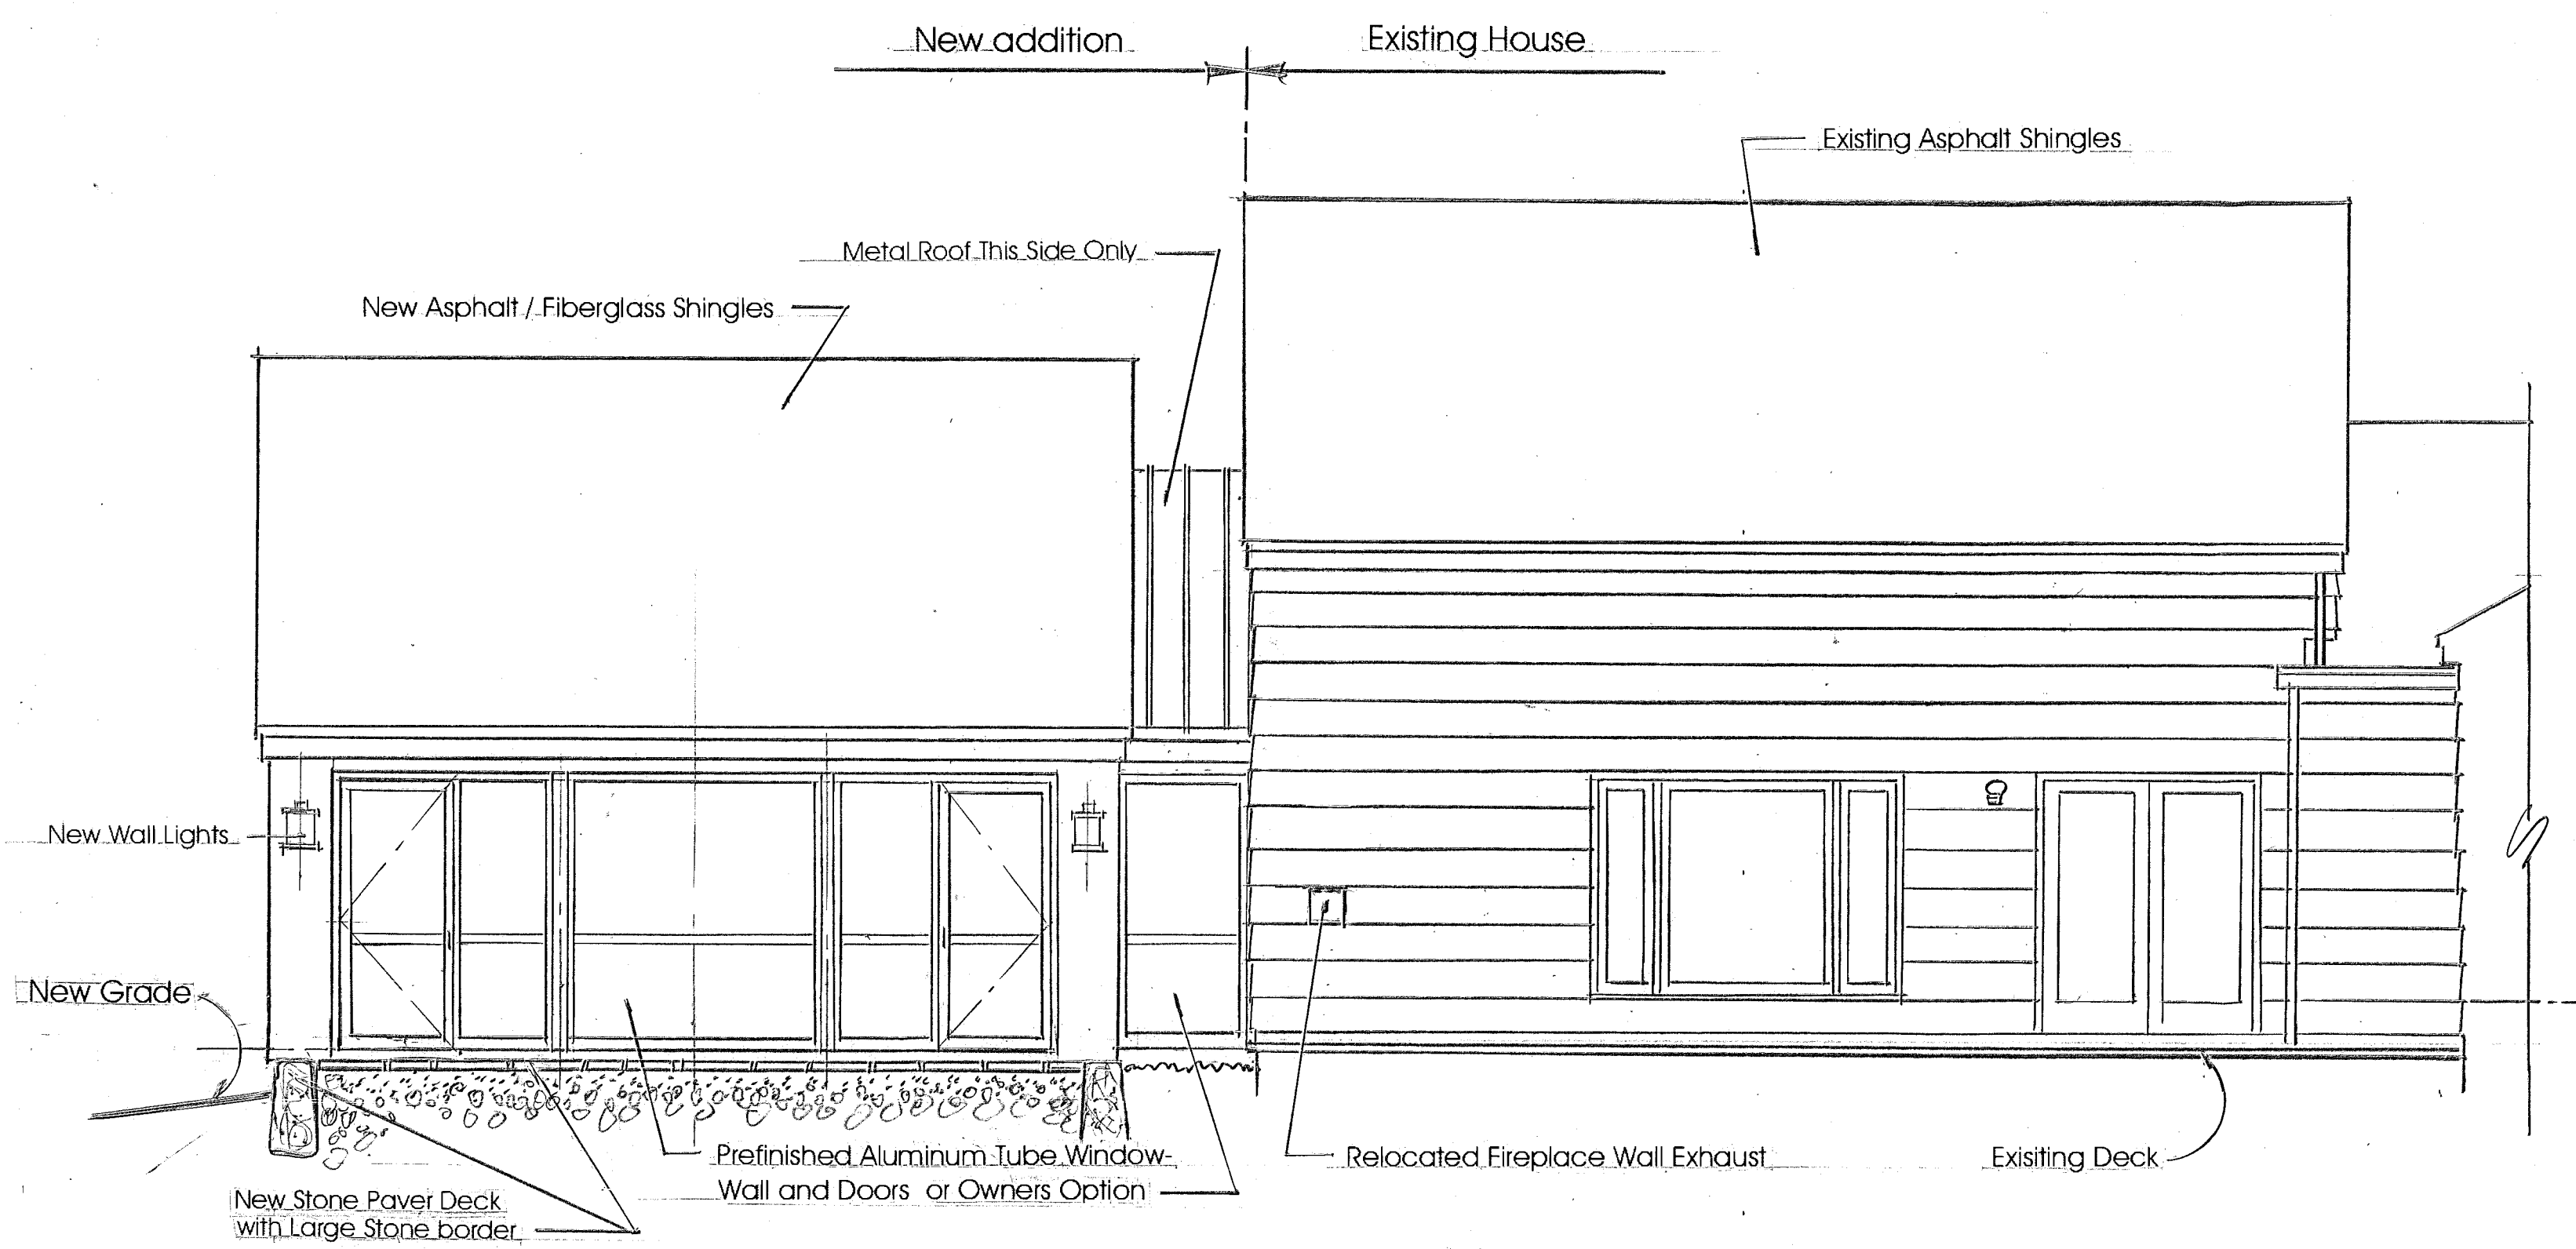


**West Elevation**

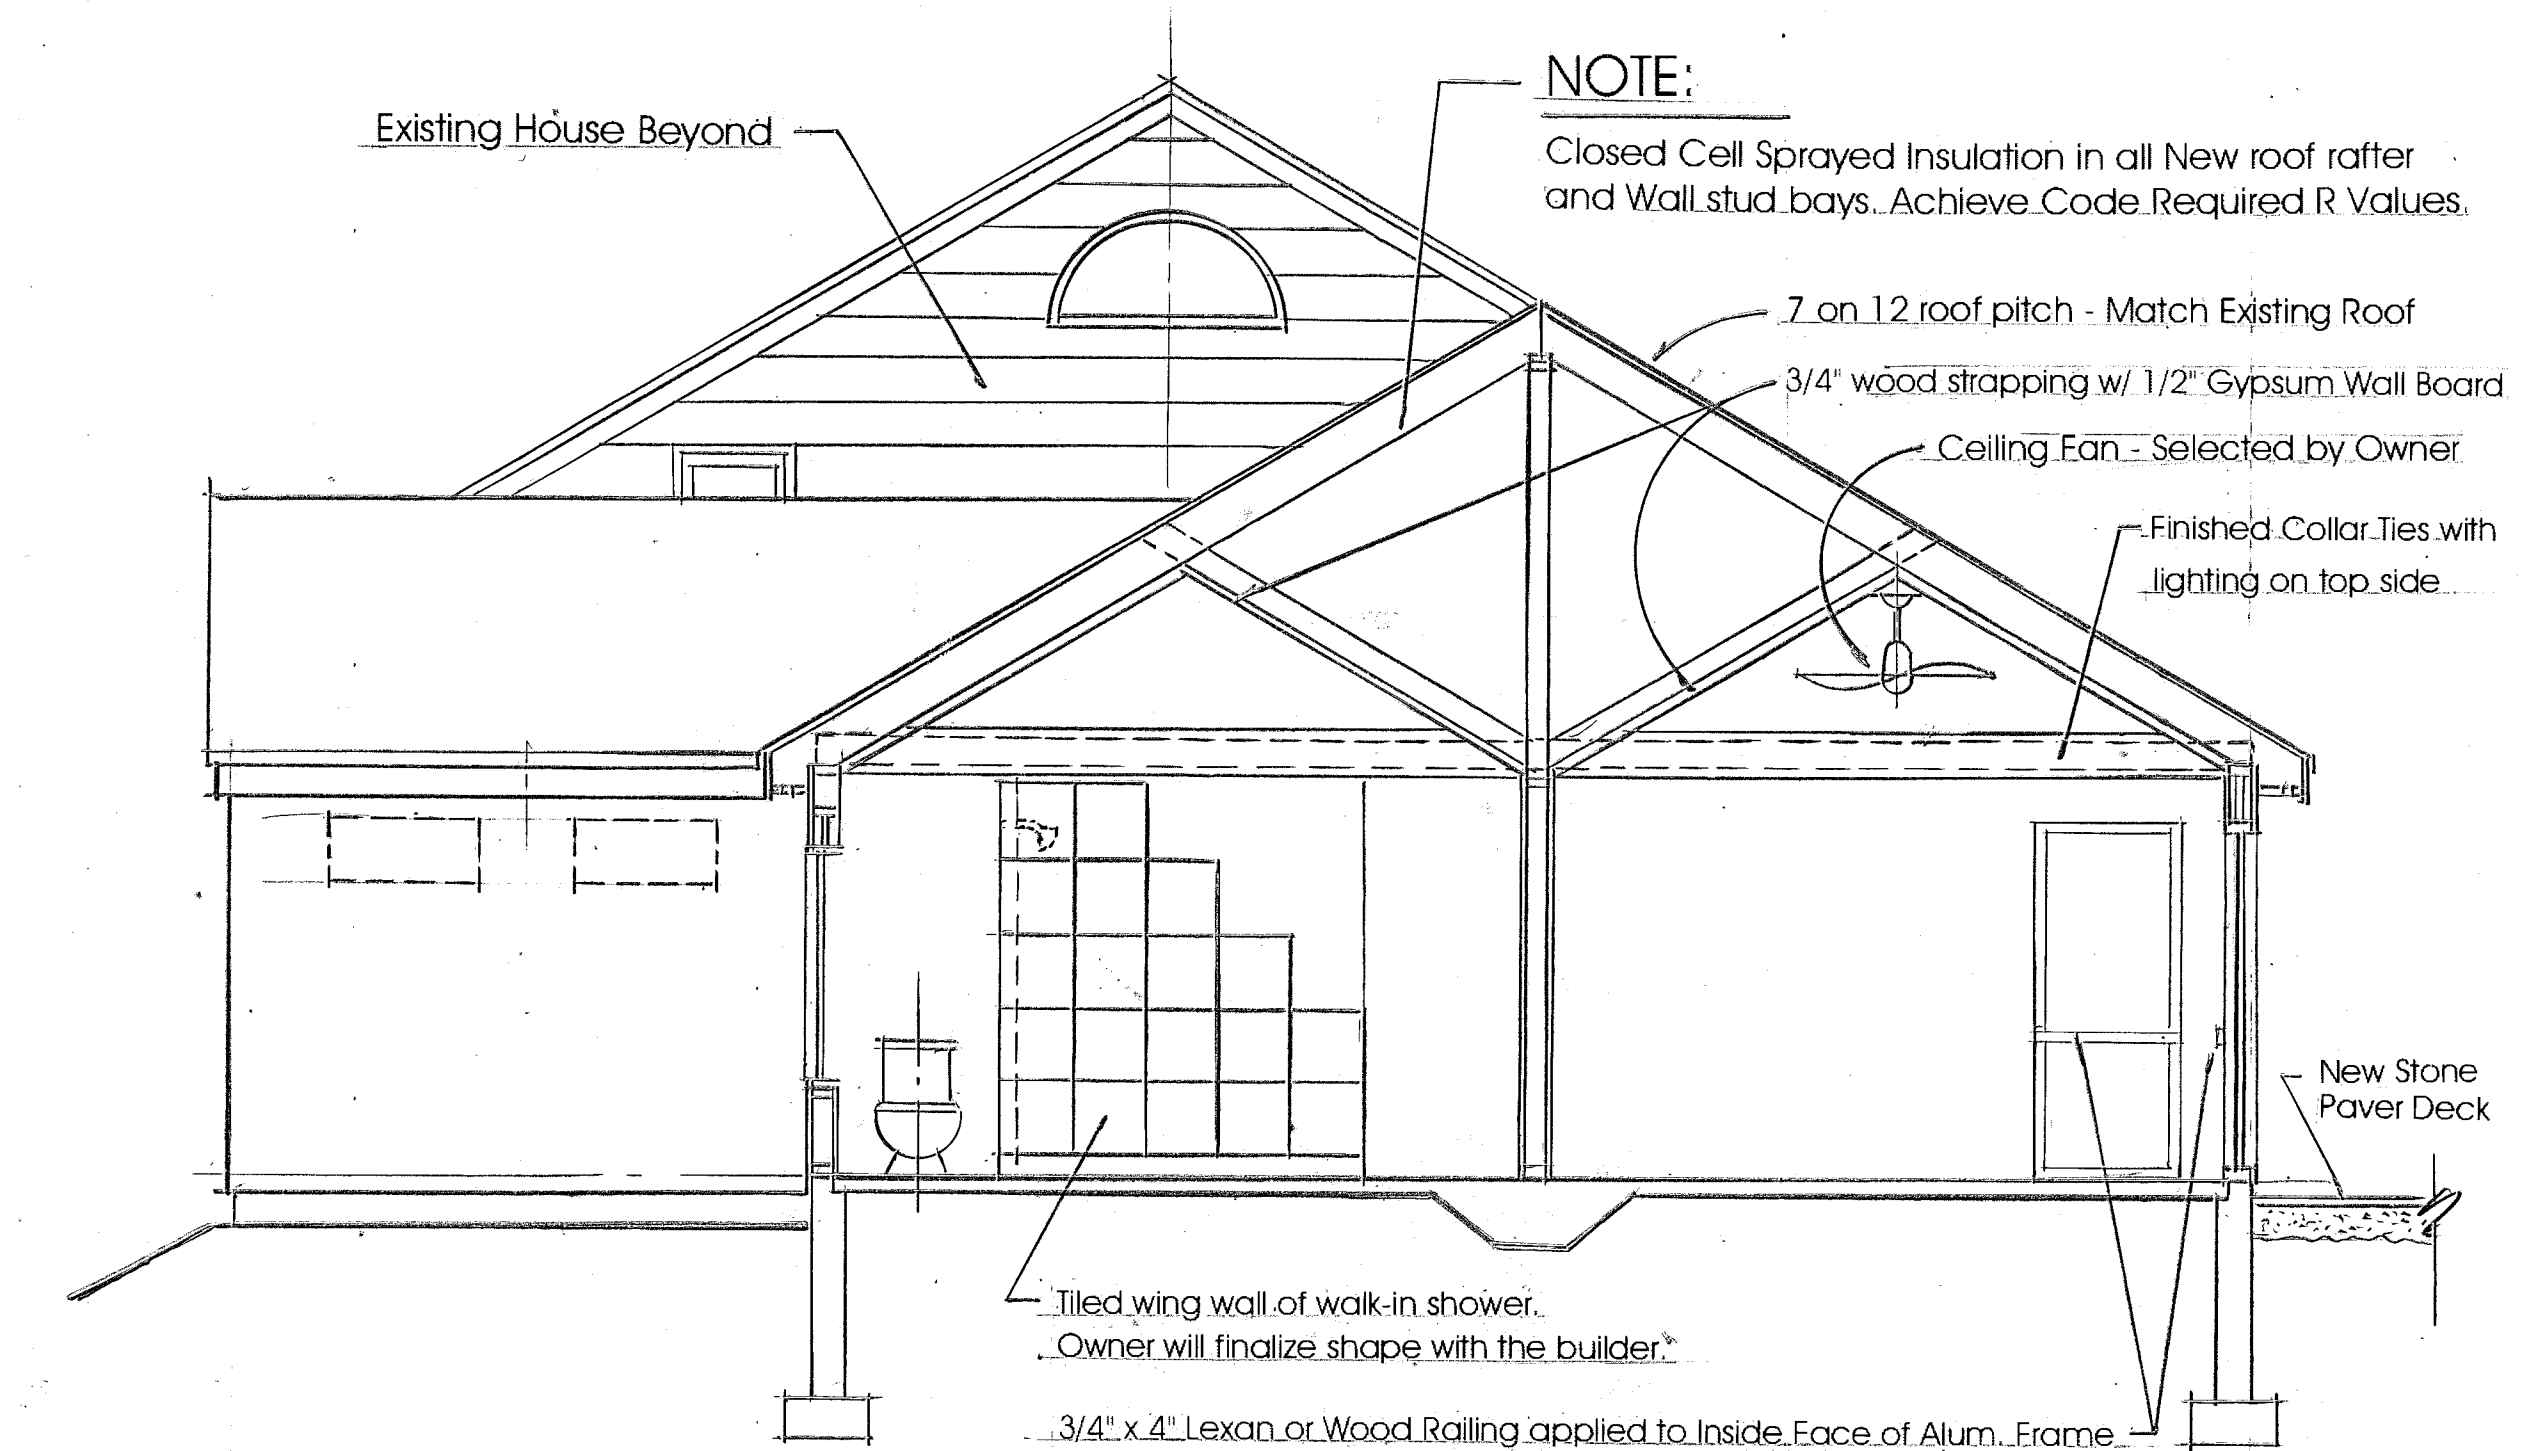

**Section thru Master Bedroom and Bath**

brian e. duffy  
 associates  
 architecture to build by  
 65 falmouth road  
 falmouth, me 04105  
 tel: 207-838-9500

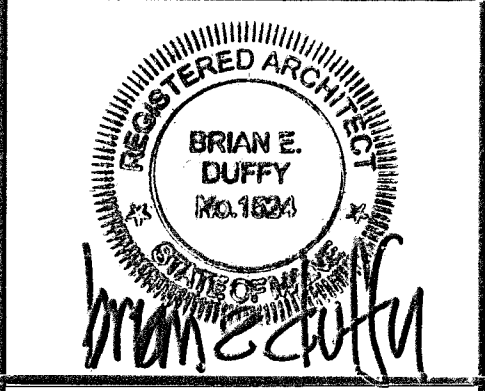

**NEW ADDITION**  
 for:  
 John and Beth DiMillo  
 21 Reddon Road  
 Portland, Maine 04012

date: June 13, 2017

drawn by: B. E. DUFFY

scale: 1/4" = 1' - 0"

sheet title:

**EXTERIOR ELEVATIONS**

sheet

**A-2**

OF 3