




LEFT ELEVATION

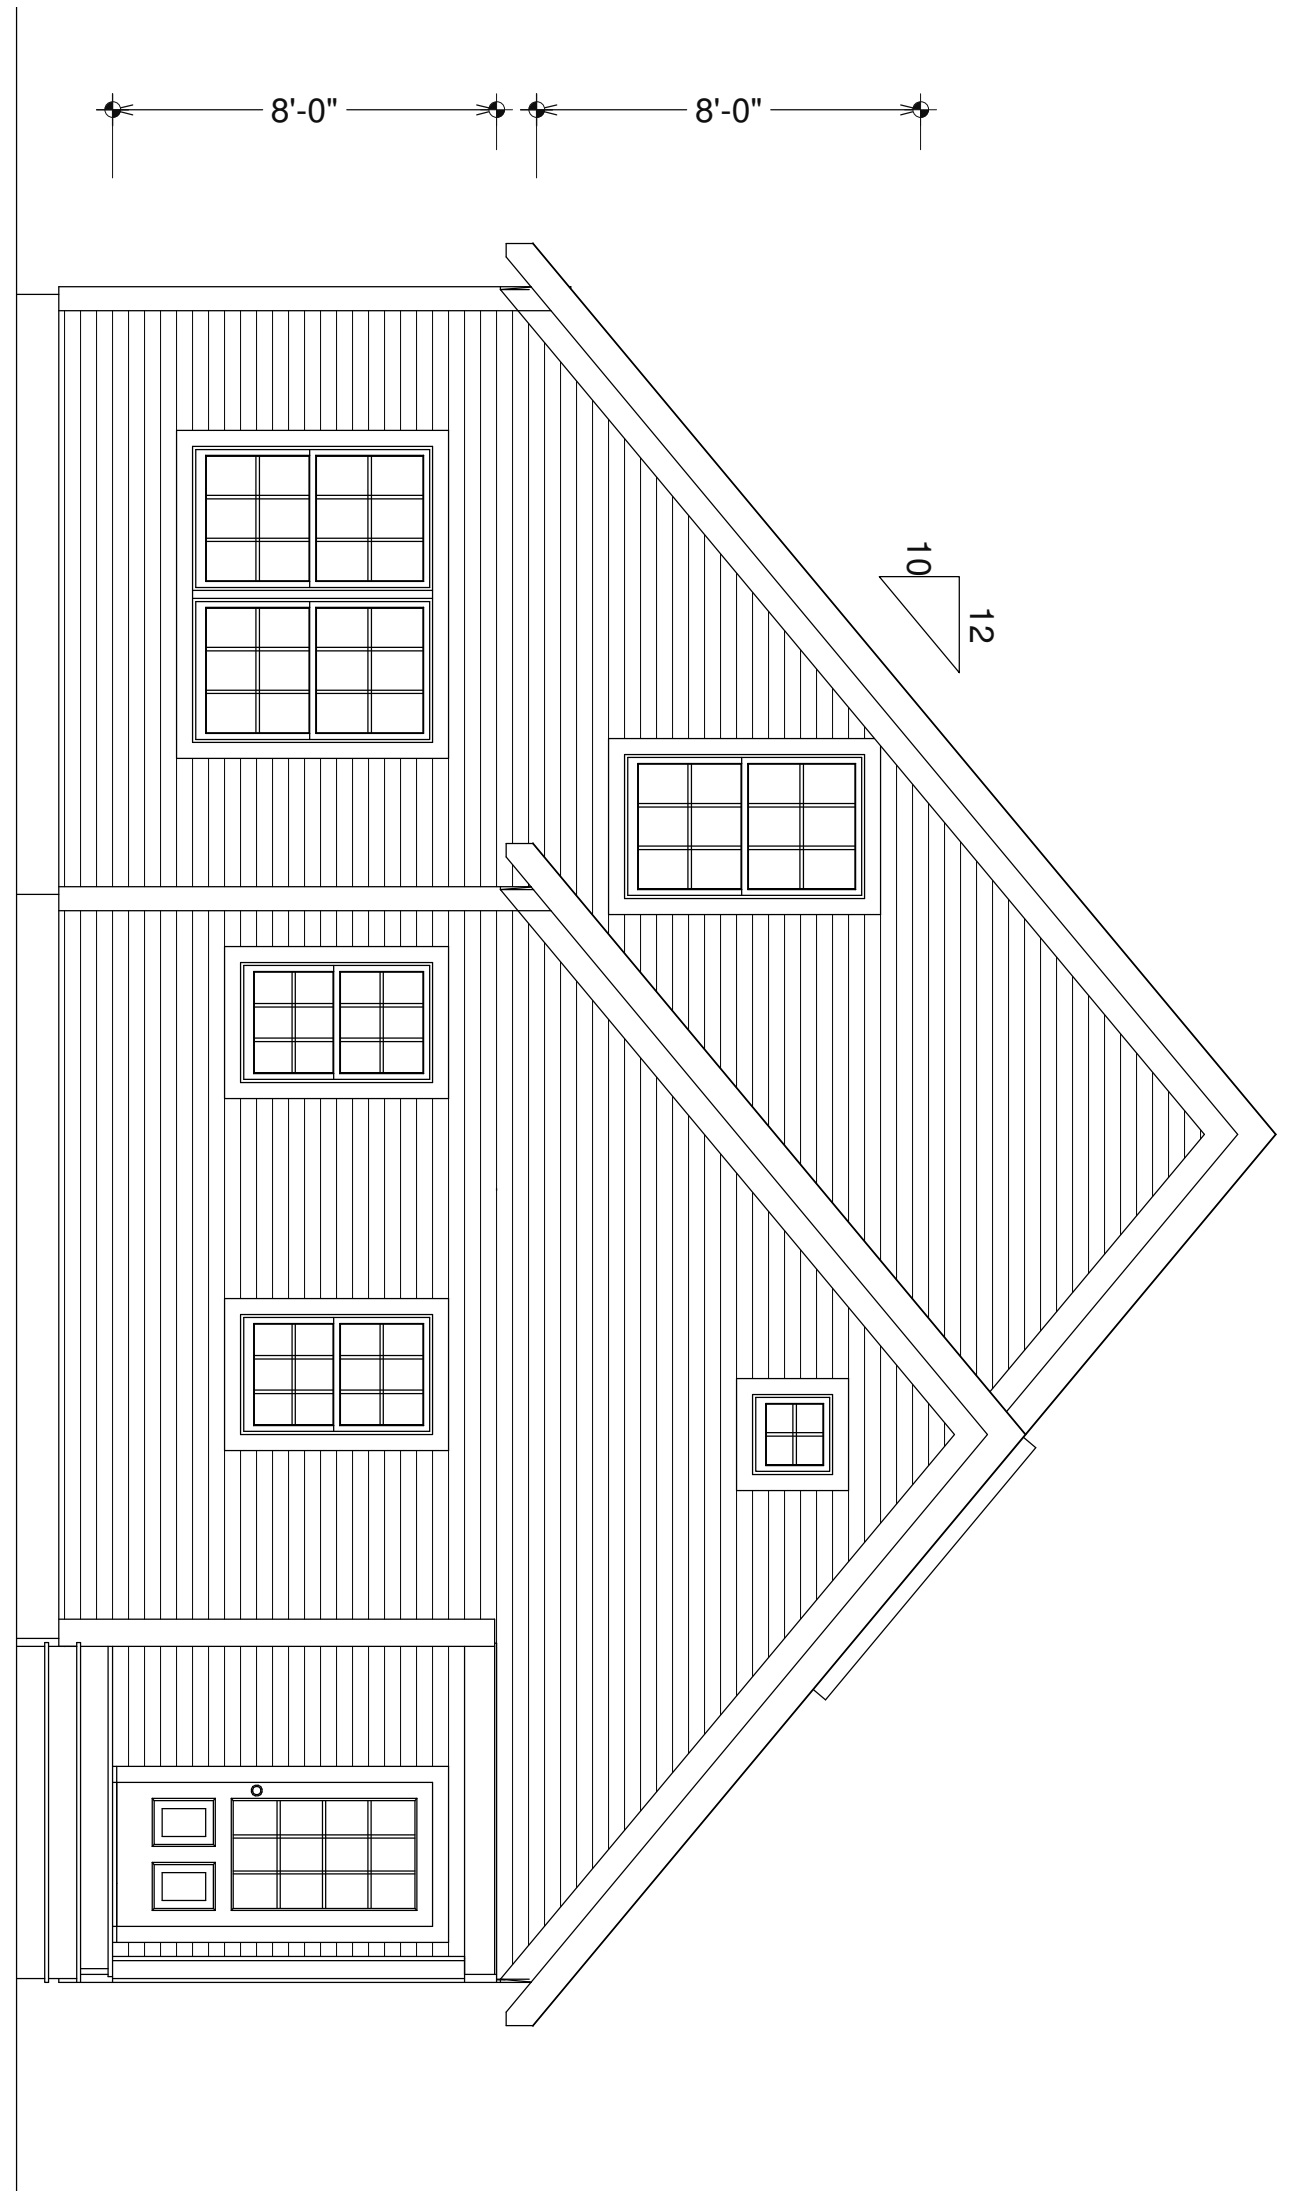

FRONT ELEVATION

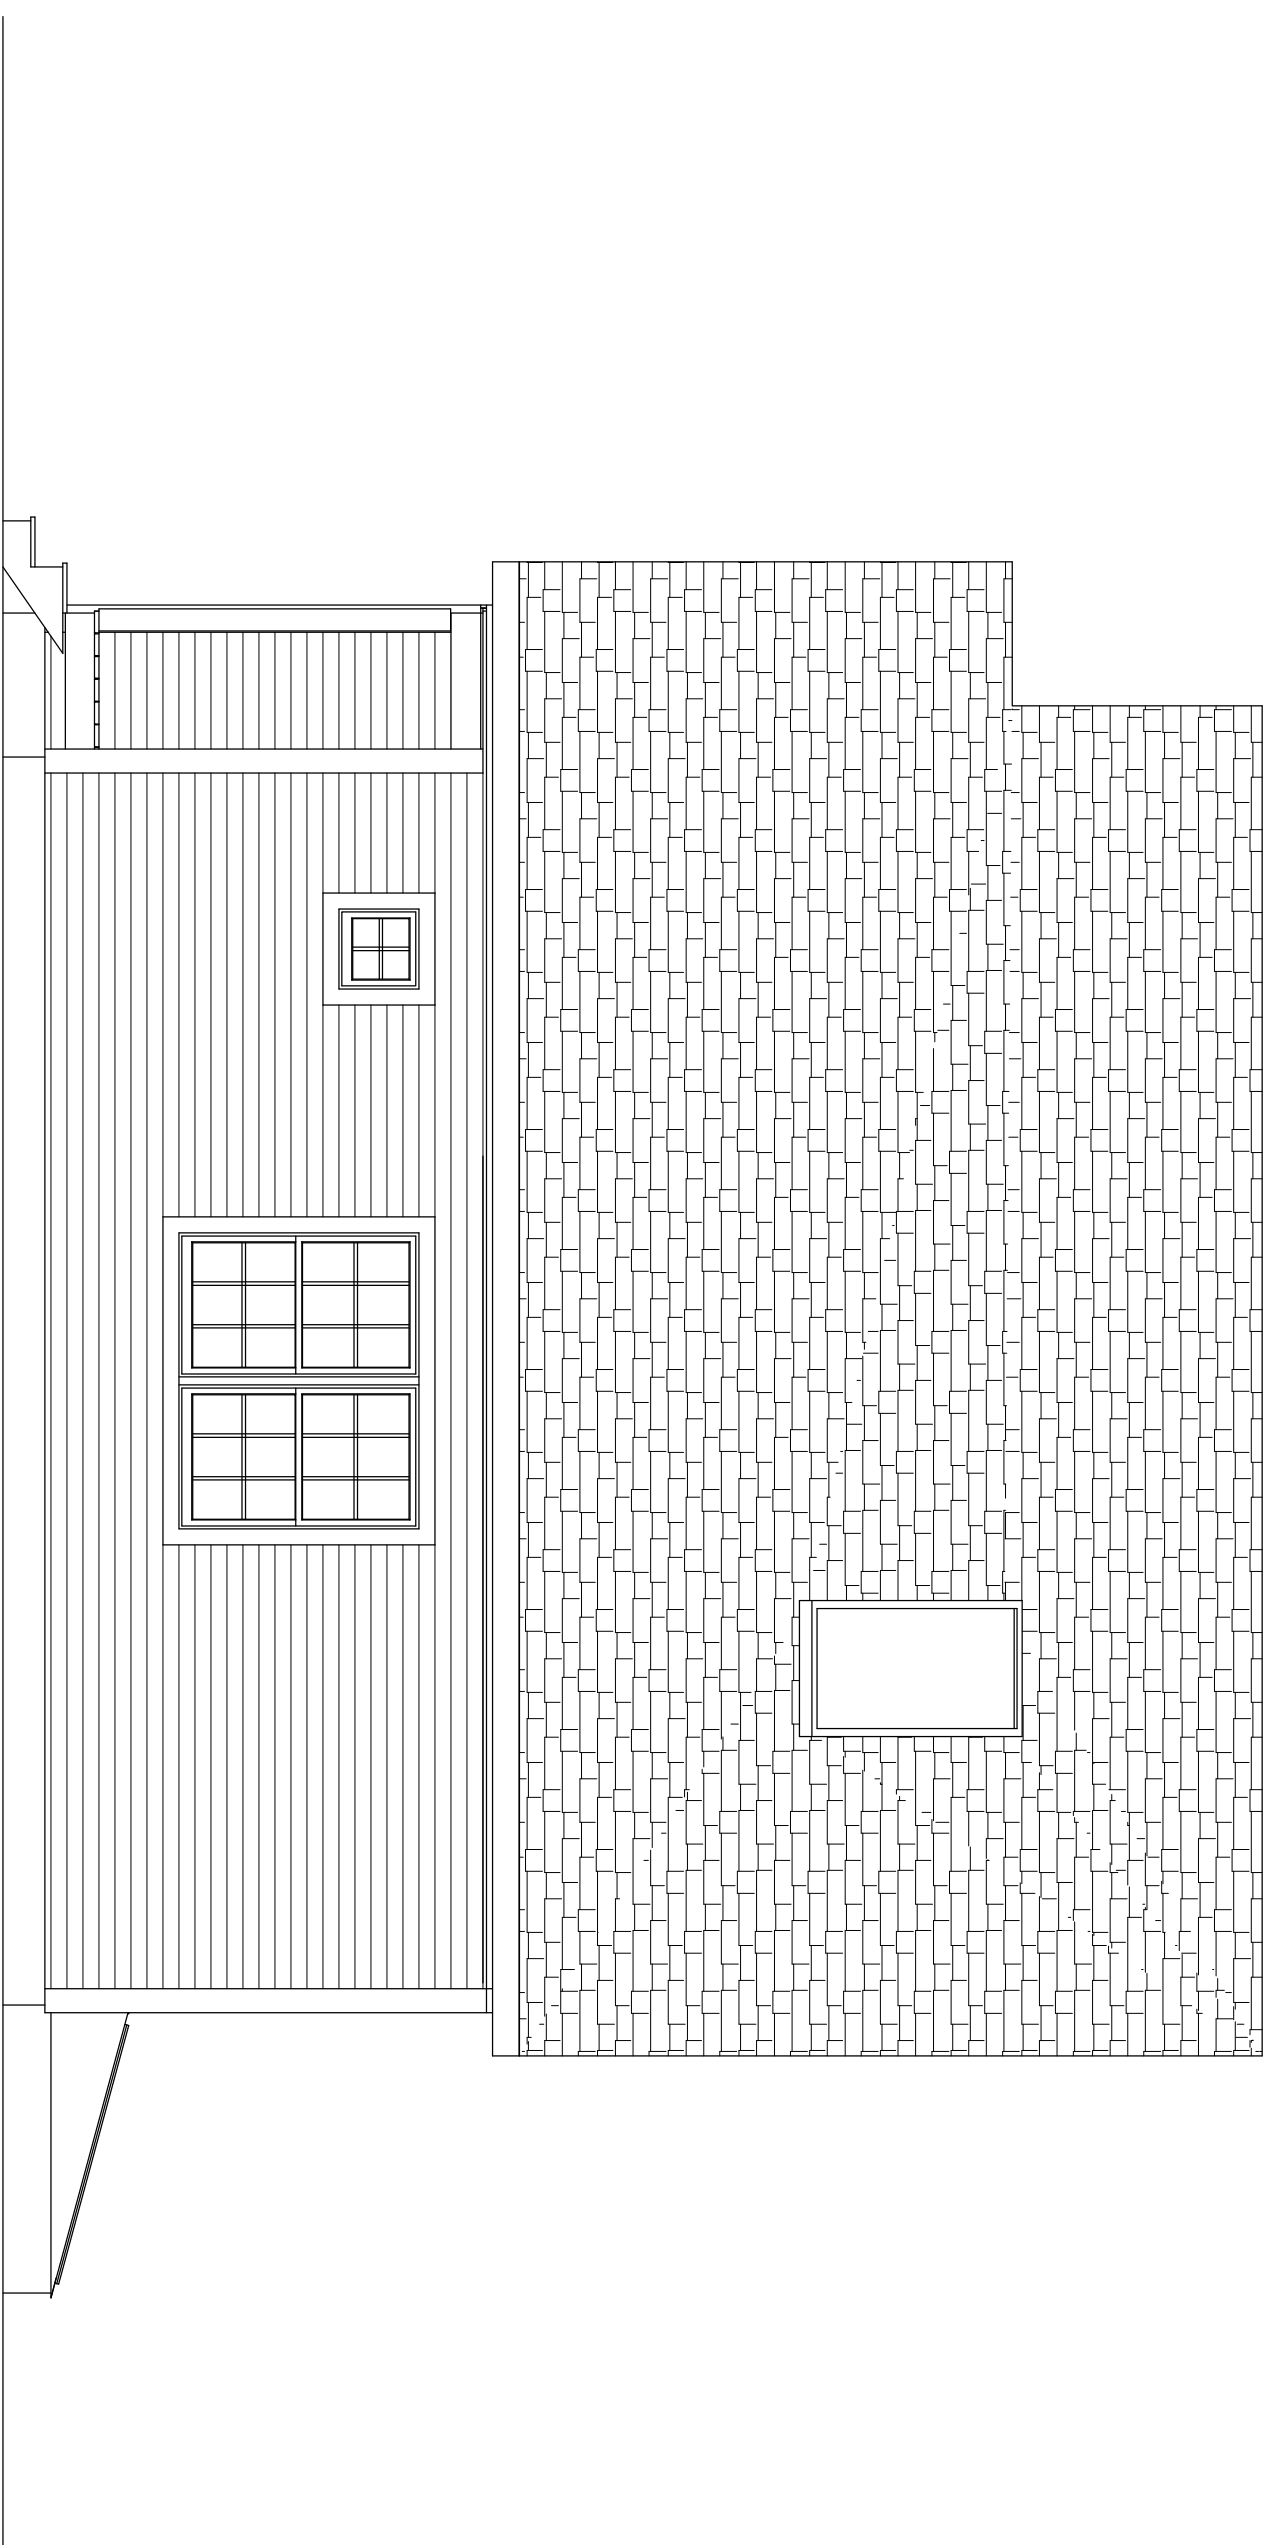

RIGHT ELEVATION

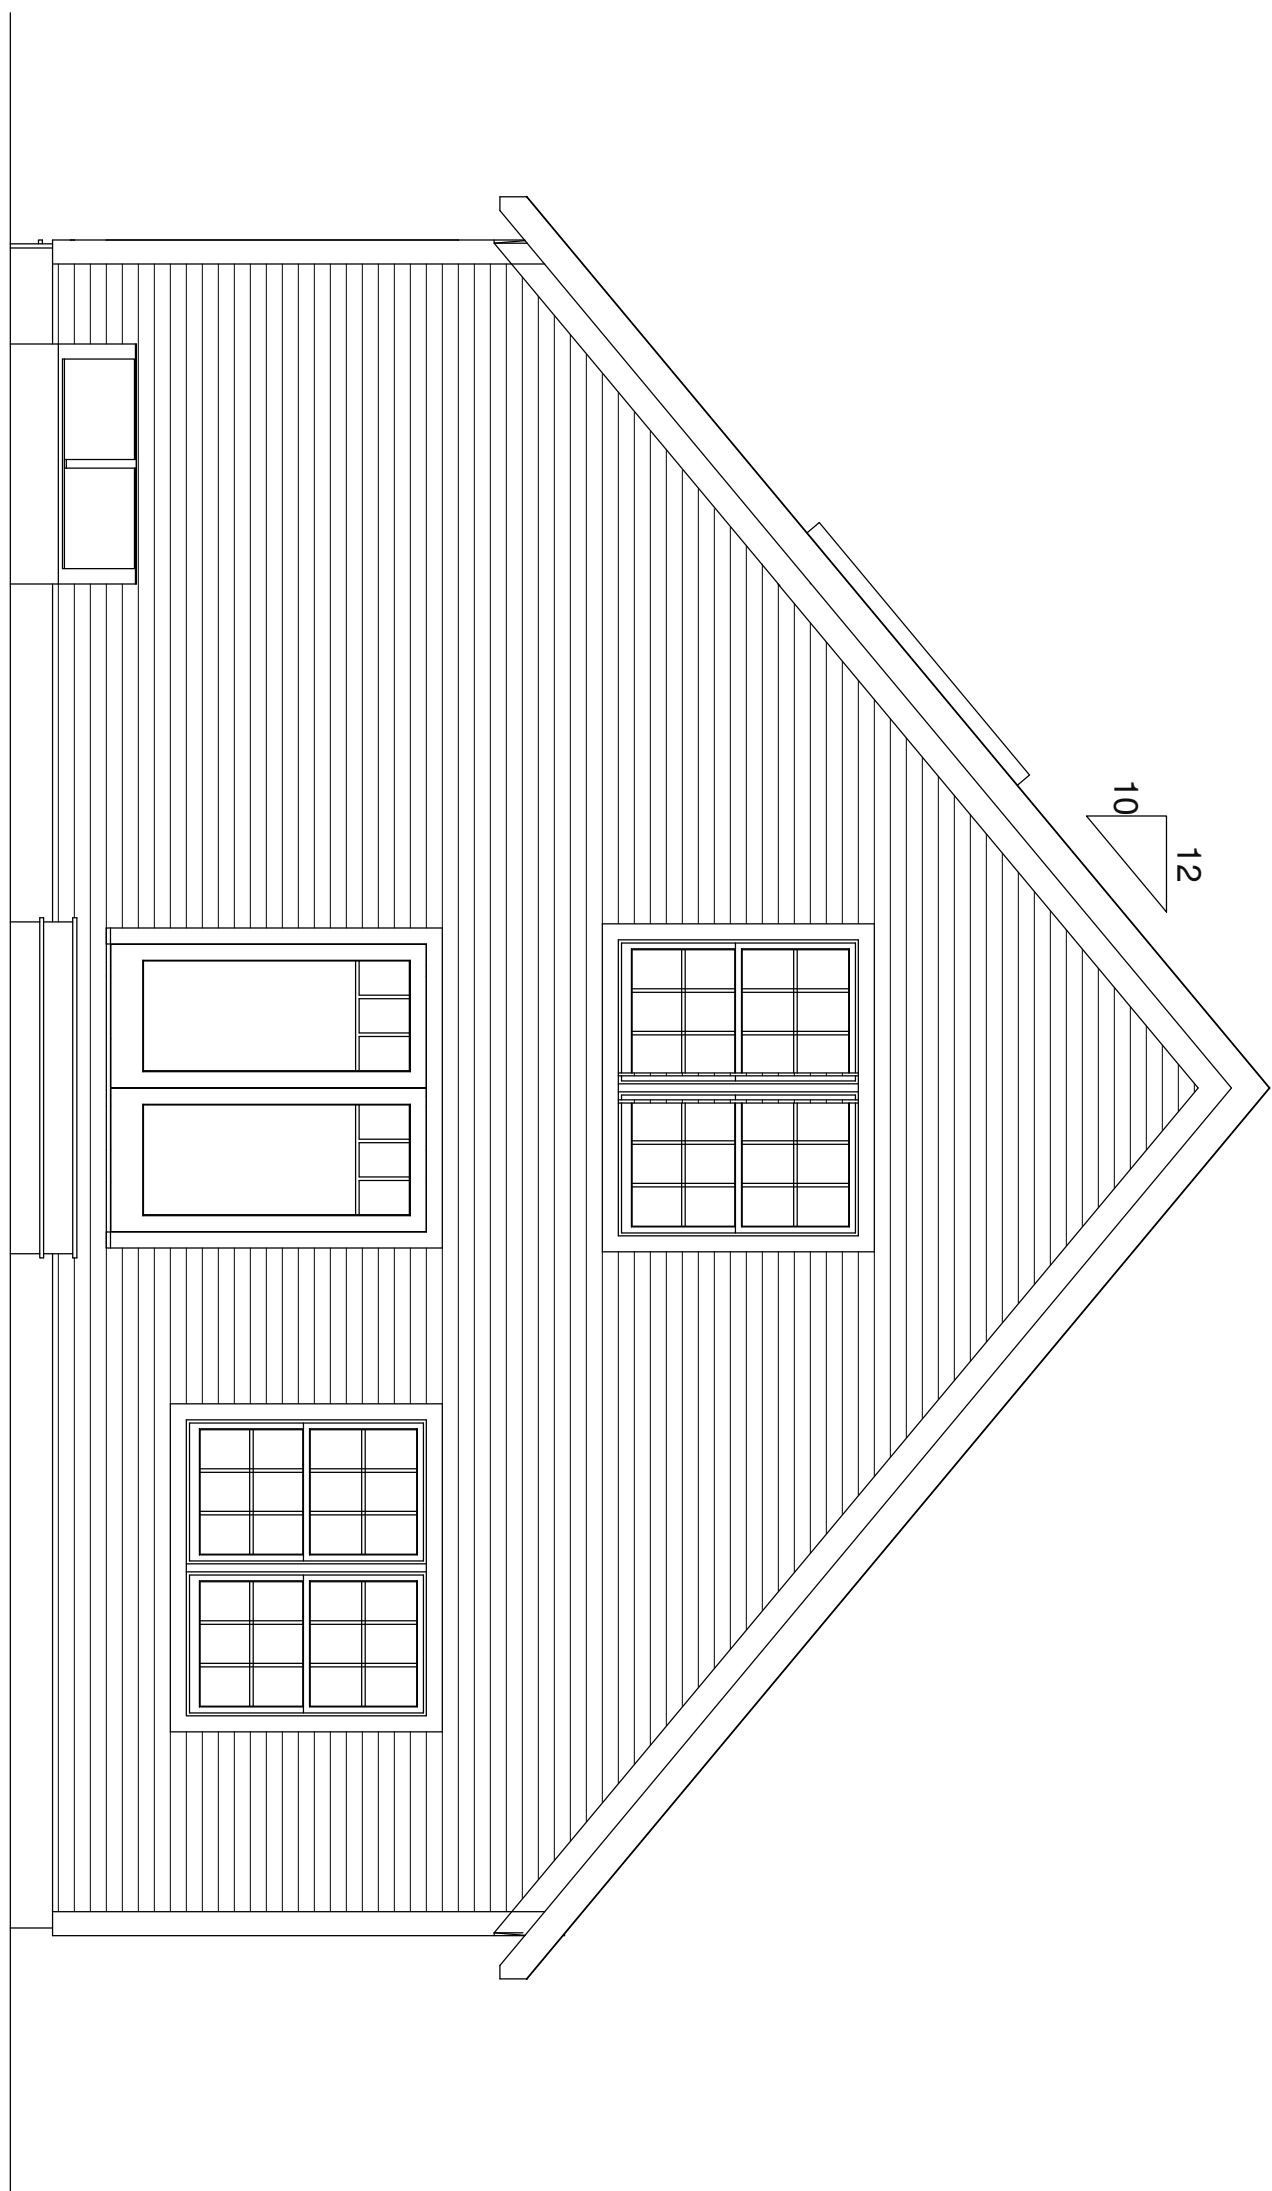

REAR ELEVATION

**DISCLAIMER**

DRAWINGS ARE PROVIDED BY HAMMOND LUMBER COMPANY AS A SERVICE TO ITS CUSTOMERS AND ARE INTENDED FOR INFORMATIONAL AND ILLUSTRATIVE PURPOSES ONLY. THE INFORMATION PRESENTED IN THESE DRAWINGS IS NOT PREPARED OR REVIEWED BY A REGISTERED ARCHITECT AND SHOULD NOT BE USED AS A BASIS FOR CONSTRUCTION. HAMMOND LUMBER COMPANY SUGGESTS THAT ITS CUSTOMERS SEEK THE SERVICES OF A REGISTERED ARCHITECT TO OBTAIN TECHNICAL BLUEPRINTS IF THE CUSTOMER DESIRES TO PROCEED FURTHER. DRAWINGS ARE NOT TO BE USED AS A BASIS FOR CONSTRUCTION AND HAMMOND LUMBER COMPANY DISCLAIMS ANY RESPONSIBILITY IF THEY ARE SO USED.

**HOME PLANNING CENTER**  
Drafting & Estimating  
**Hammond Lumber Company**

DRAWING NUMBER  
**CP15004**  
PREPARED DATE: 2/11/2015  
BRANCH STORE: POR  
DRAWING SCALE: 1/4" = 1'0"  
PAGE # 1 of 4

**REVISIONS**

PRE:	01/30/15
R1:	02/02/15
R2:	02/05/15
	02/06/15
FNL:	02/11/15

26'x35'  
CAPE

**CASSI BROOKS & KIM CRABB**  
PORTLAND, ME



- |   |   |   |   |   |  |  |   |  |   |  |  |
|---|---|---|---|---|--|--|---|--|---|--|--|
| <b>AUBURN</b><br>282 POLAND RD. 04210<br>207-784-4009<br>TOLL FREE 800-439-2826 | <b>BANGOR</b><br>1087 HAMMOND ST.<br>207-945-9416<br>TOLL FREE 866-439-2264 | <b>BELGRADE</b><br>P.O. BOX 500 04917<br>207-495-3303<br>TOLL FREE 800-439-2354 | <b>BOOTHBAY HARBOR</b><br>276 TOWNSEND AVE<br>207-633-4474<br>TOLL FREE 1-866-HAMMOND | <b>BRUNSWICK</b><br>20 SPRING ST.<br>207-729-9924<br>TOLL FREE 800-339-9921 | <b>DAMARISCOTTA</b><br>511 MAIN ST.<br>207-563-1200<br>TOLL FREE 1-866-HAMMOND | <b>FAIRFIELD</b><br>5 SUMMIT ST. 04007<br>207-453-7322<br>TOLL FREE 888-439-3247 | <b>FARMINGTON</b><br>389 FARMINGTON FALLS RD.<br>207-778-3518<br>TOLL FREE 800-439-3276 | <b>GREENVILLE</b><br>17 MINDEN ST. 04441<br>207-695-4583<br>TOLL FREE 800-439-4785 | <b>PEMAQUID</b><br>2089 BRISTOL ROAD<br>207-677-2281<br>TOLL FREE 1-866-HAMMOND | <b>PORTLAND</b><br>300 RIVERSIDE ST. 04103<br>207-771-8880<br>TOLL FREE 888-439-7853 | <b>SKOWHEGAN</b><br>34 PENNELL ST. 04978<br>207-474-8122<br>TOLL FREE 800-439-7569 |
|---|---|---|---|---|--|--|---|--|---|--|--|