


BASEMENT

****NOTE** THIS PLAN IS NOT A FOUNDATION PLAN, CONSULT GENERAL CONTRACTOR FOR ACCURATE INFORMATION CONCERNING FOUNDATION DETAILS AND STRUCTURAL ELEMENTS. THIS PLAN ILLUSTRATES WINDOW AND DOOR PLACEMENT ONLY AND SHOULD NOT BE USED AS A CONSTRUCTION DOCUMENT.**



ROOF PLAN

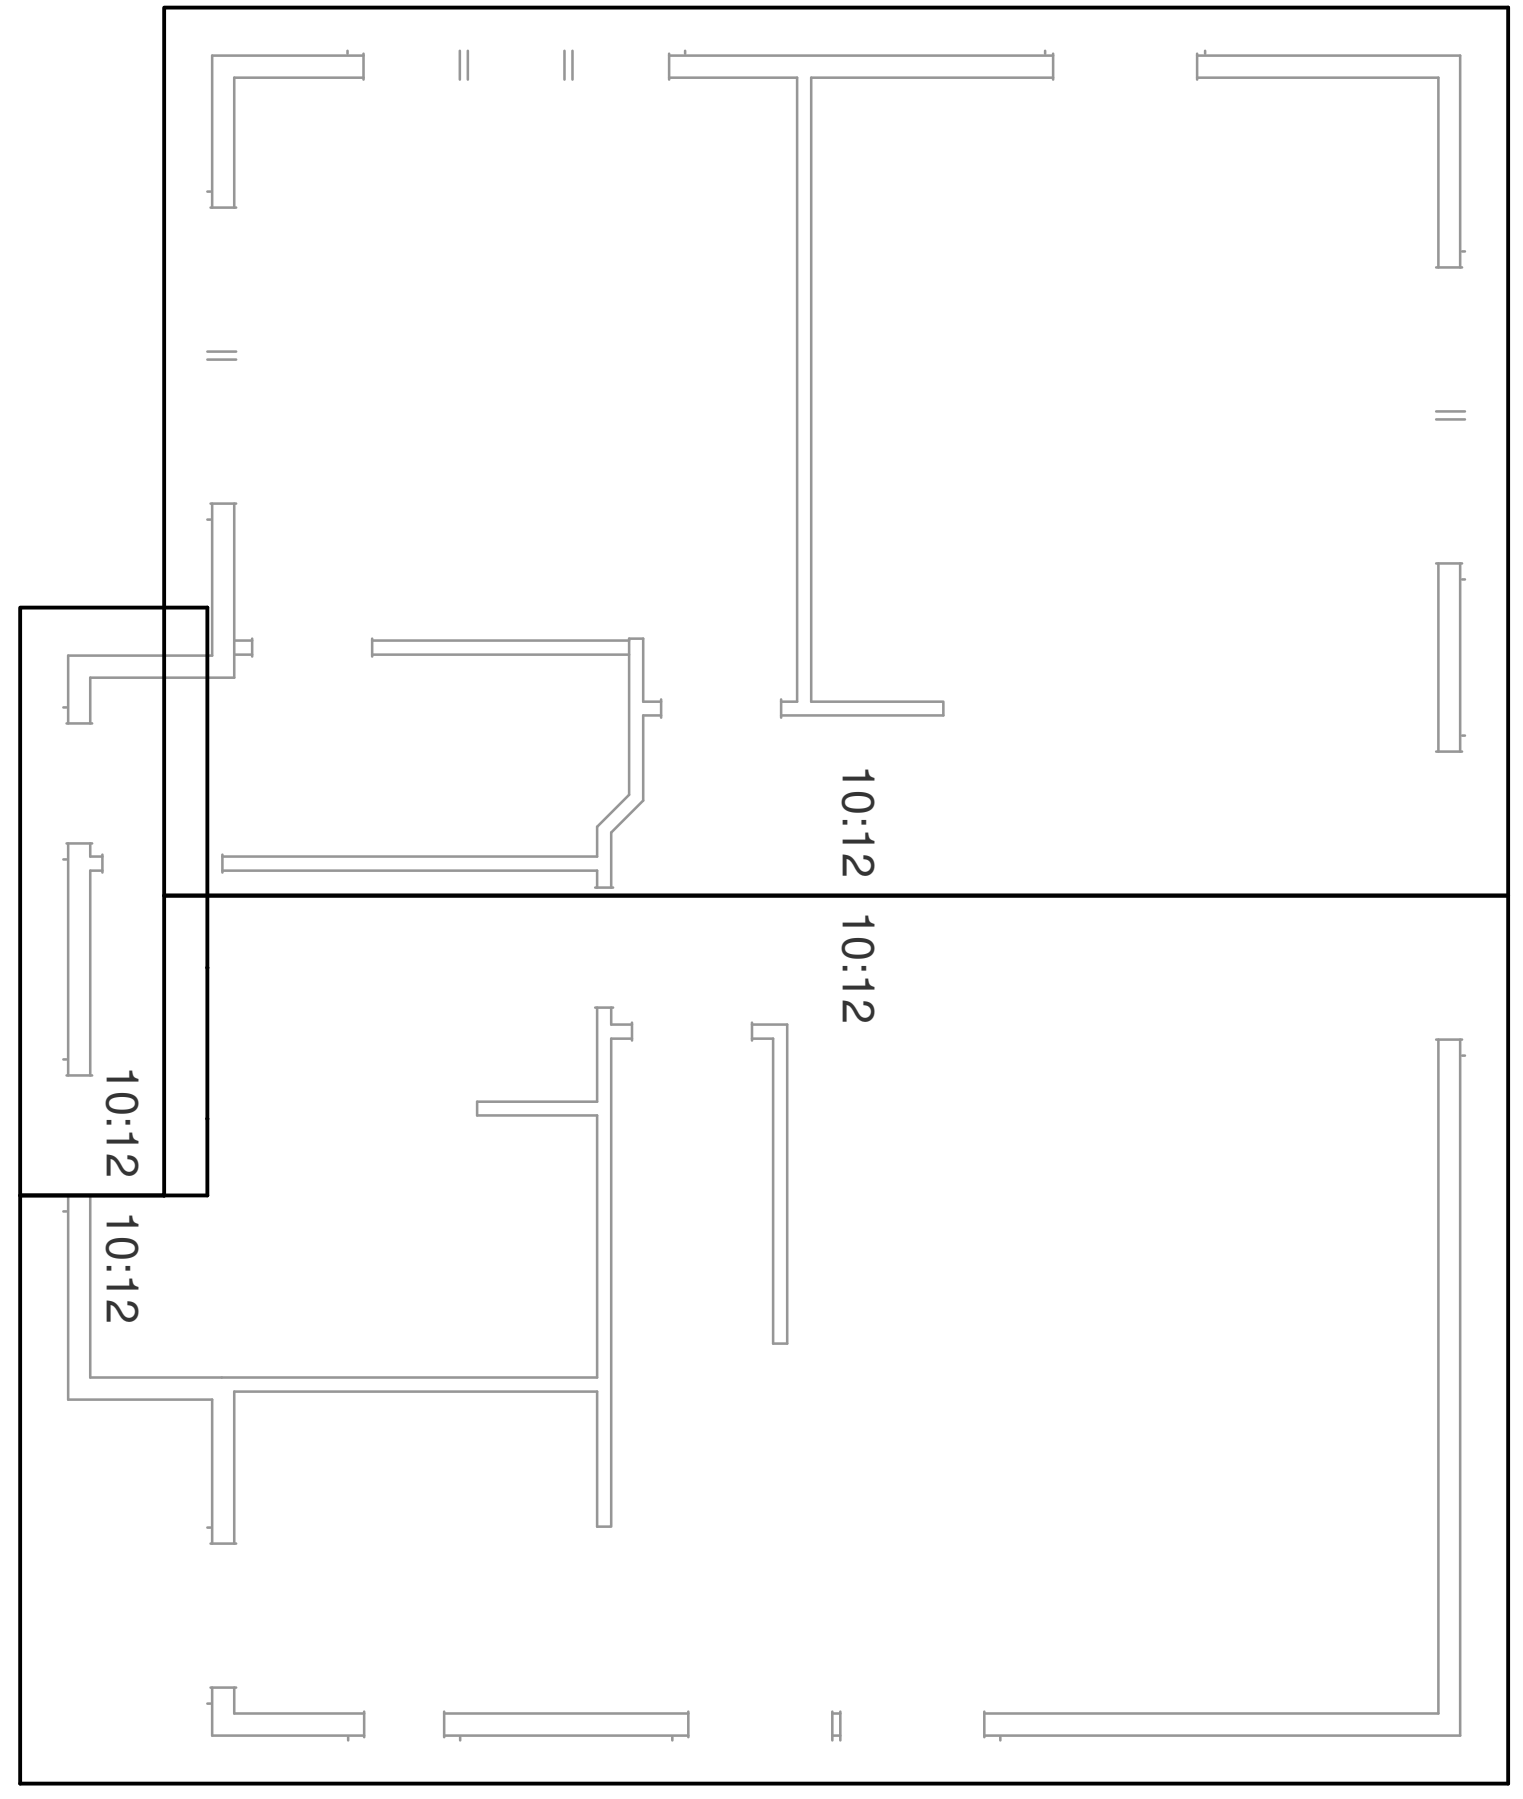

CASSI BROOKS & KIM CRABB
PORTLAND, ME

26'x35'
CAPE

PREPARED BY:
BEP
 SALESPERSON:
GWH

REVISIONS

| | |
|------|----------|
| PRE: | 01/30/15 |
| R1: | 02/02/15 |
| R2: | 02/05/15 |
| | 02/06/15 |
| FNL: | 02/11/15 |

| | |
|----------------|---------------|
| DRAWING NUMBER | |
| CP15004 | |
| PRINT DATE | BRANCH STORE |
| 2/11/2015 | POR |
| DRAWING SCALE | PAGE # |
| 1/4" = 1'0" | 2 of 4 |

HOME PLANNING CENTER
 Drafting & Estimating
Hammond Lumber Company

DISCLAIMER
 DRAWINGS ARE PROVIDED BY HAMMOND LUMBER COMPANY AS A SERVICE TO ITS CUSTOMERS AND ARE INTENDED FOR INFORMATIONAL AND ILLUSTRATIVE PURPOSES ONLY. THE INFORMATION PRESENTED IN THESE DRAWINGS IS NOT PREPARED OR REVIEWED BY A REGISTERED ARCHITECT AND SHOULD NOT BE USED AS A BASIS FOR CONSTRUCTION. HAMMOND LUMBER COMPANY SUGGESTS THAT ITS CUSTOMERS SEEK THE SERVICES OF A REGISTERED ARCHITECT TO OBTAIN TECHNICAL BLUEPRINTS IF THE CUSTOMER DESIRES TO PROCEED FURTHER. DRAWINGS ARE NOT TO BE USED AS A BASIS FOR CONSTRUCTION AND HAMMOND LUMBER COMPANY DISCLAIMS ANY RESPONSIBILITY IF THEY ARE SO USED.

13 LOCATIONS TO SERVE YOU BETTER
 www.hammondlumber.com

- | | | | | | | | | | | | |
|---|---|---|---|---|--|--|--|--|---|--|--|
| AUBURN 282 POLAND RD. 04210 207-784-4009 TOLL FREE 800-439-2826 | BANGOR 1087 HAMMOND ST. 207-945-9416 TOLL FREE 866-439-2264 | BELGRADE P.O. BOX 500 04917 207-495-3303 TOLL FREE 800-439-2354 | BOOTHBAY HARBOR 276 TOWNSEND AVE 207-633-4474 TOLL FREE 1-866-HAMMOND | BRUNSWICK 20 SPRING ST. 207-729-9924 TOLL FREE 800-339-9921 | DAMARISCOTTA 511 MAIN ST. 207-563-1200 TOLL FREE 1-866-HAMMOND | FAIRFIELD 5 SUMMIT ST. 04807 207-453-7322 TOLL FREE 888-439-3247 | FARMINGTON 389 FARMINGTON FALLS RD 207-778-3518 TOLL FREE 800-439-3276 | GREENVILLE 17 MINDEN ST. 04441 207-695-4583 TOLL FREE 800-439-4785 | PEMAQUID 2089 BRISTOL ROAD 207-677-2281 TOLL FREE 1-866-HAMMOND | PORTLAND 300 RIVERSIDE ST. 04103 207-771-8880 TOLL FREE 888-439-7853 | SKOWHEGAN 34 PENNELL ST. 04978 207-474-8122 TOLL FREE 800-439-7569 |
|---|---|---|---|---|--|--|--|--|---|--|--|