



Door & Window Schedule: SHED

ID	3D F...	FRAME Size		Quantity	SF	Type	Manu	Model #	Material	Glazing	SHGC	U-Value	Egress	Tempered	NOTES
		Width	Height												
SH1		8'-0"	7'-0"	1	57.38	DOOR: SLIDING	MARVIN INTEGRITY		FIBERGLASS	DBL LOW-E			YES		
SH2		2'-8"	5'-4"	1	14.22	CASEMENT	MARVIN INTEGRITY		FIBERGLASS	TRIPLE LOW-E					
SH3		4'-0"	5'-4"	1	21.33	POLYGON	MARVIN INTEGRITY		FIBERGLASS	TRIPLE LOW-E					
SH4		7'-0"	5'-0"	1	35.00	POLYGON	MARVIN INTEGRITY		FIBERGLASS	TRIPLE LOW-E					
SH5		3'-0"	5'-0"	1	15.00	AWNING	MARVIN INTEGRITY		FIBERGLASS	TRIPLE LOW-E					
SH6		7'-6 1/2"	5'-0"	1	37.71	POLYGON	MARVIN INTEGRITY		FIBERGLASS	TRIPLE LOW-E					
				6	180.64...										

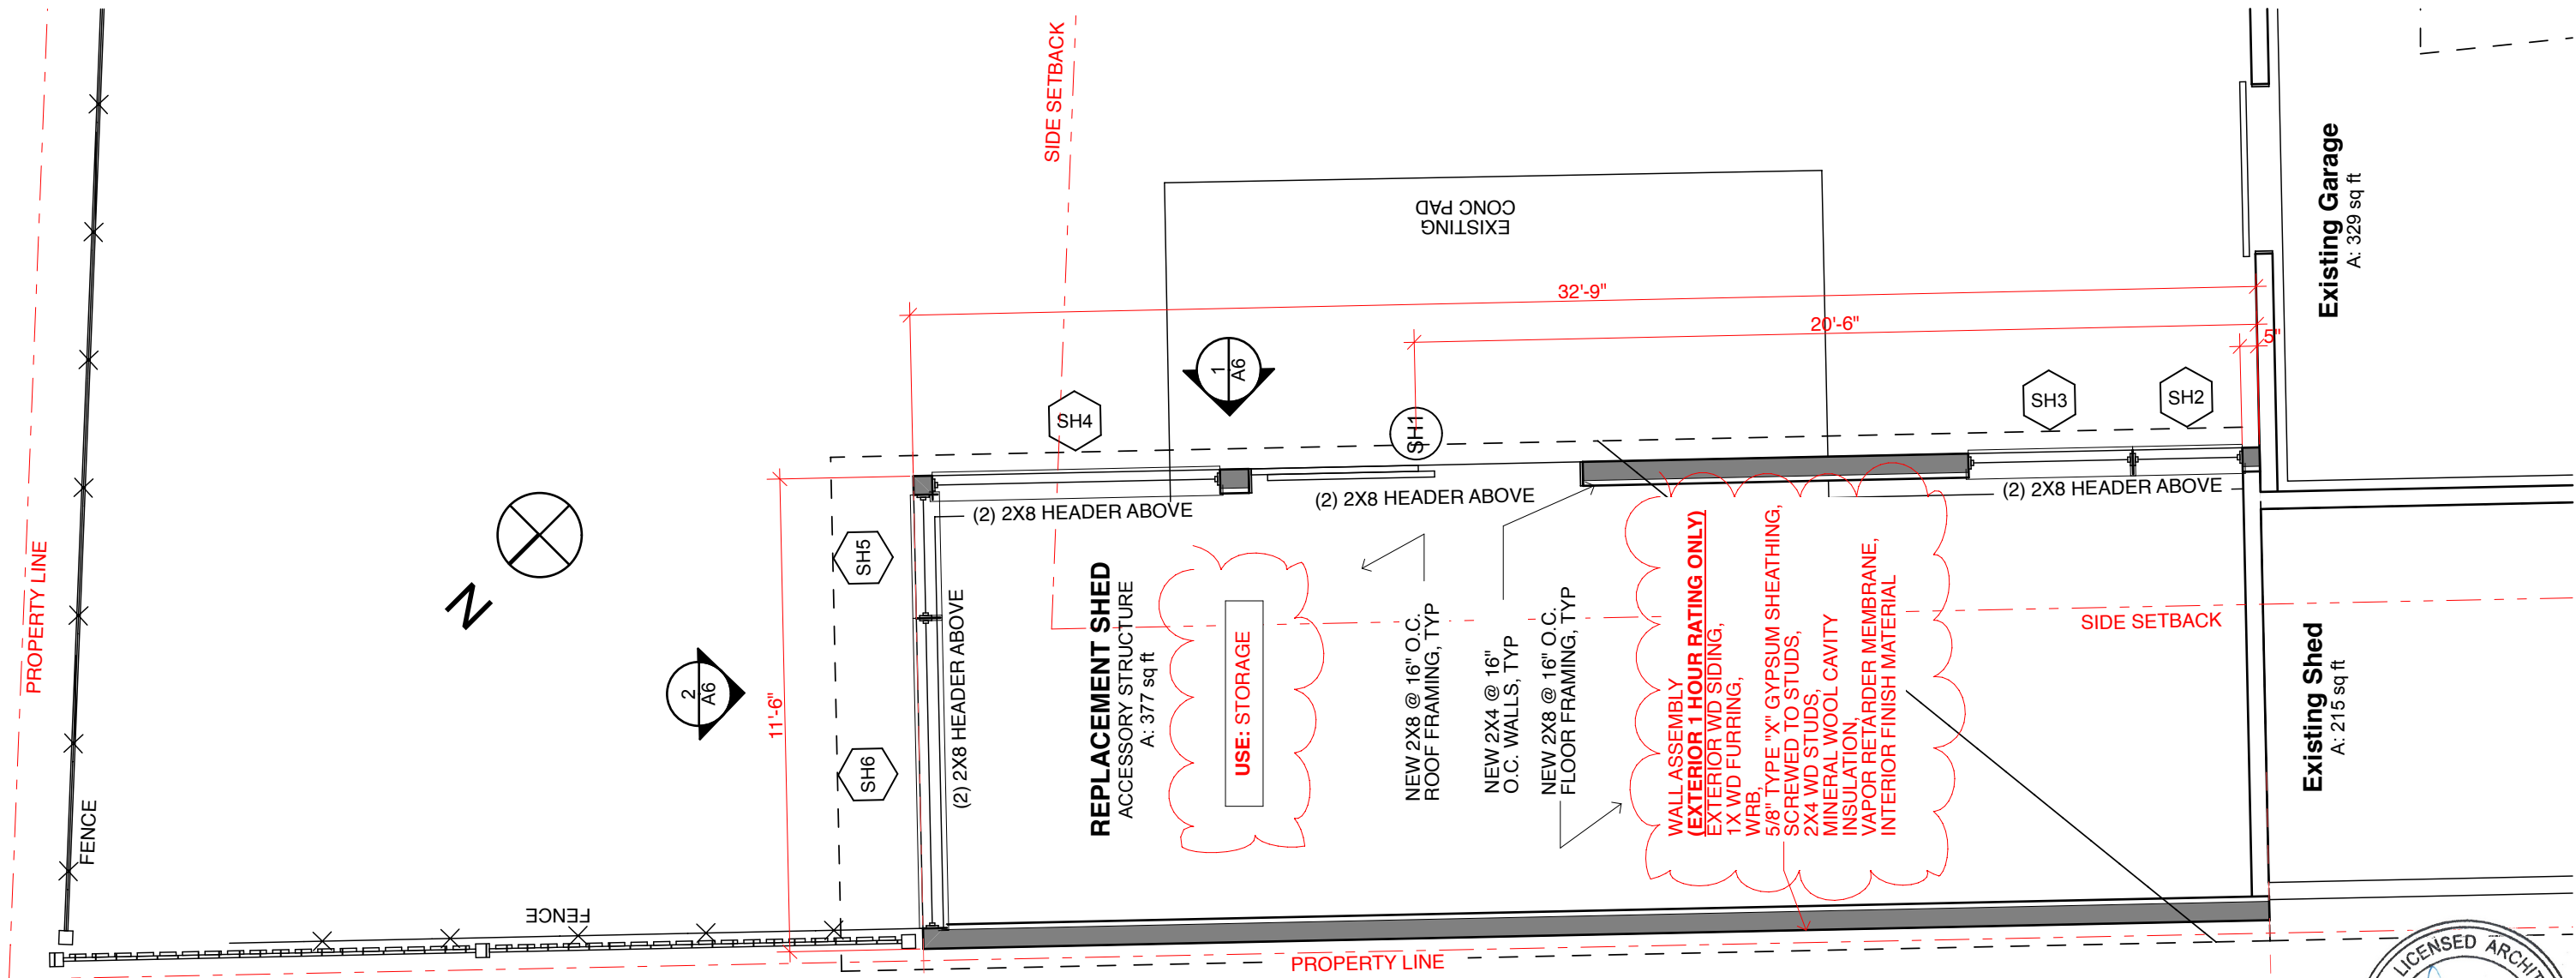

1 FLOOR PLAN
SCALE: 1/4" = 1'-0"
0 2' 4' 8'

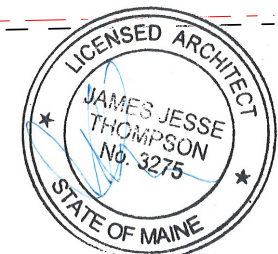

KAPLAN THOMPSON
ARCHITECTS
424 FORE ST., PORTLAND, ME 04101
207-842-2888 FAX:842-2828

PROJECT:
95 MADELINE
THOMPSON / SCHEINTAUB
95 MADELINE ST.
PORTLAND, ME

DRAWING: **FLOOR PLAN**

SCALE: _____ DRAWN BY: JJT

DATE: **JUNE 27, 2014** REVISED: _____

A4