

 
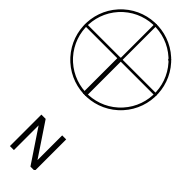
 


**2 ROOF FRAMING PLAN**  
SCALE: 1/4" = 1'-0"

 


PHOTOVOLTAIC SOLAR PANEL LOCATION

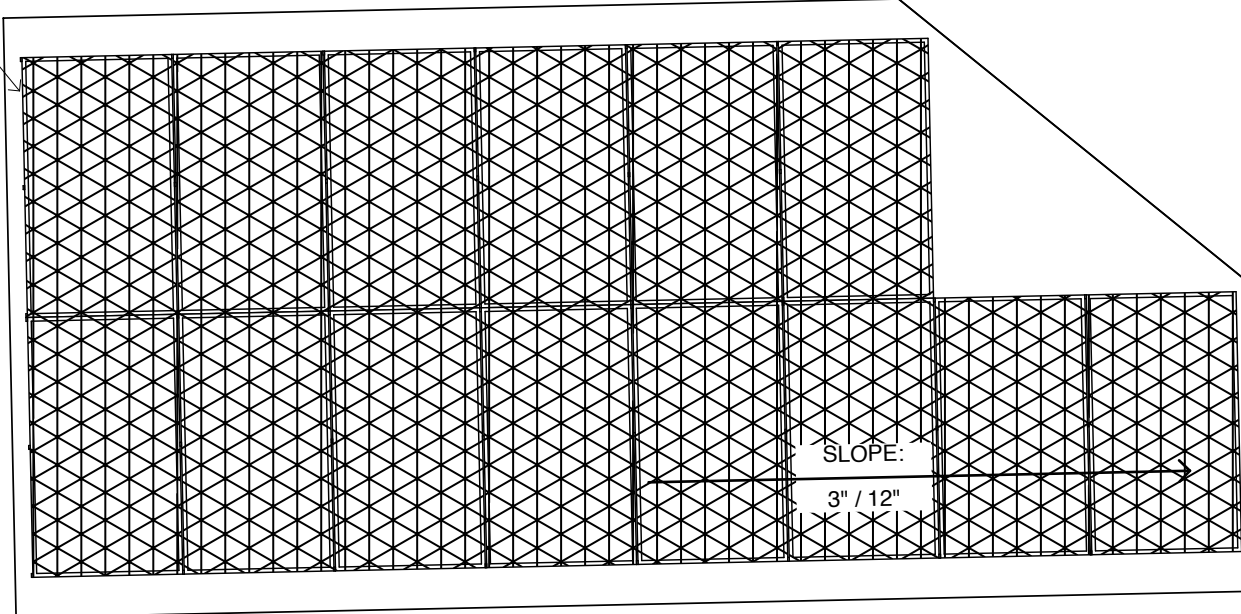


SLOPE:  
3" / 12"

SLOPE:  
3" / 12"

 

**1 ROOF PLAN**  
SCALE: 1/4" = 1'-0"

 

**KAPLAN THOMPSON**  
ARCHITECTS  
424 FORE ST., PORTLAND, ME 04101  
207-842-2888 FAX:842-2828

PROJECT:  
**95 MADELINE**  
THOMPSON / SCHEINTAUB  
95 MADELINE ST.  
PORTLAND, ME


DRAWING: **ROOF PLAN**

SCALE:

DRAWN BY: JJT

DATE: **JUNE 24, 2014**

REVISED:

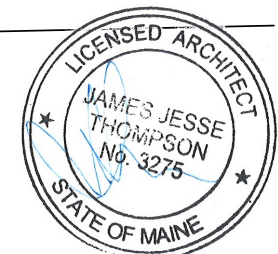

**A5**