


PROPOSED FOUNDATION PLAN
1/4" = 1'-0"

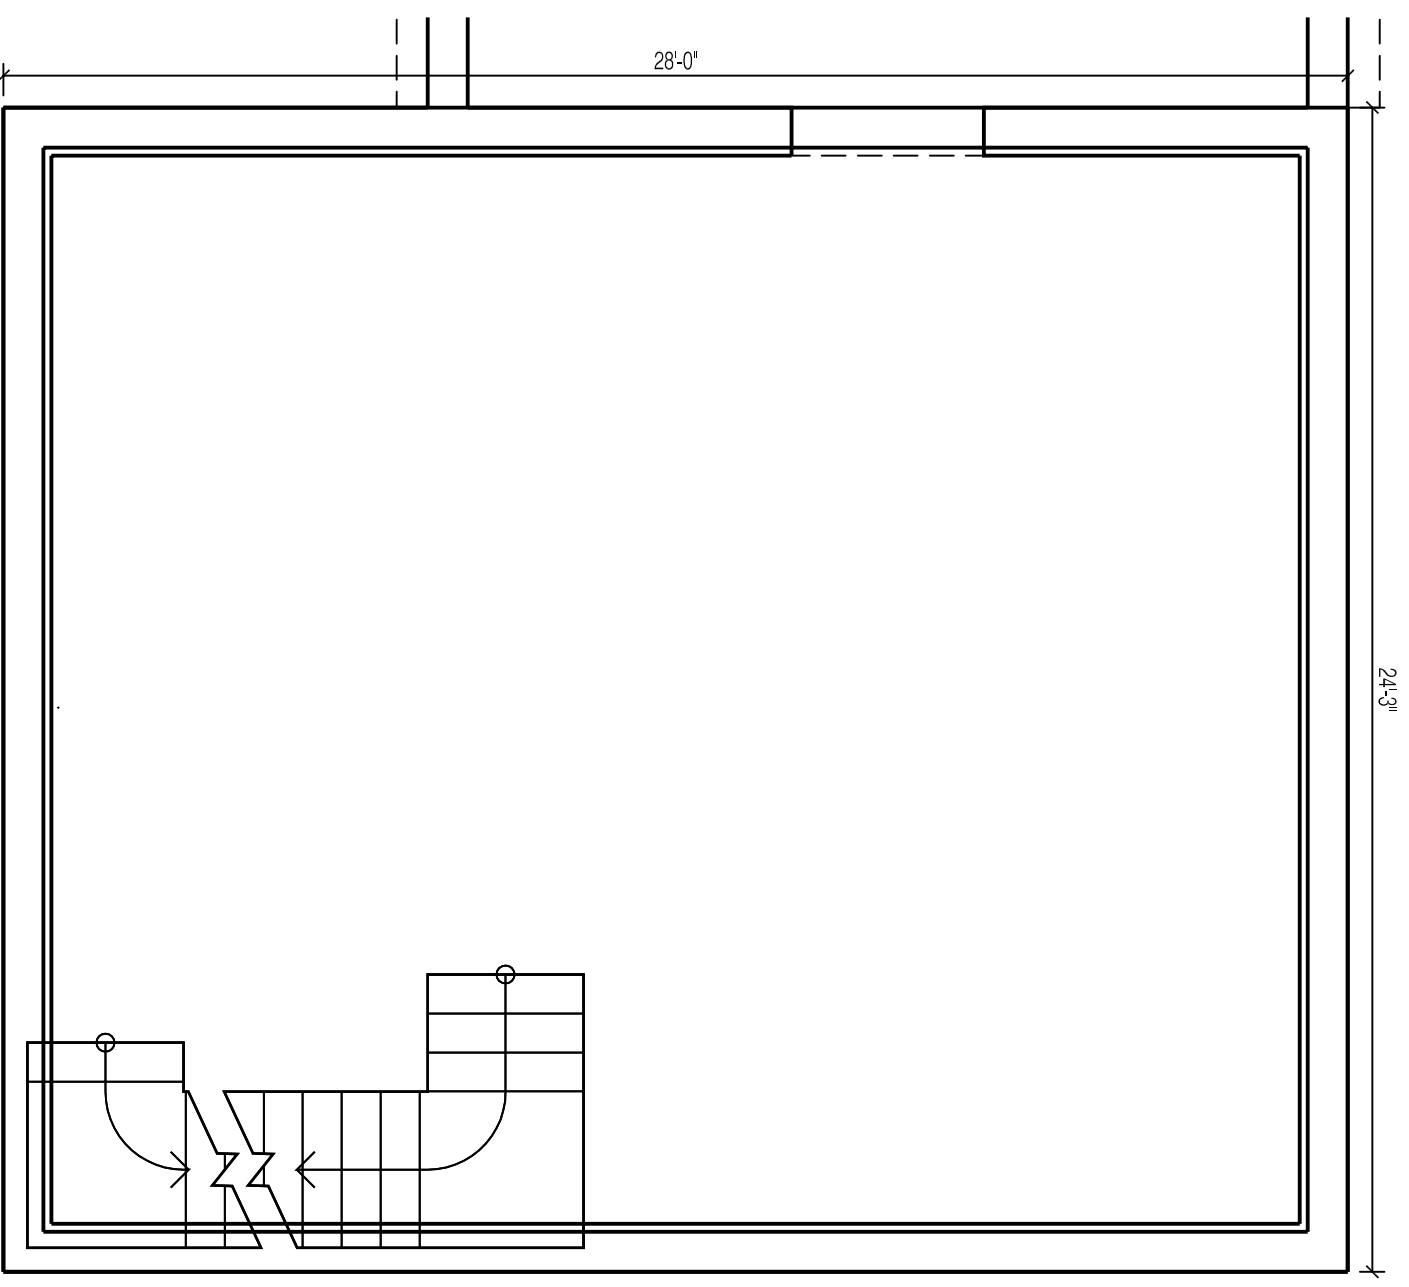

EXISTING FOUNDATION PLAN
1/4" = 1'-0"

PROSPECT



DESIGN

58 FORE ST., PORTLAND, ME
www.prospectdesign.me
T: 207-749-7400

FOUNDATION PLANS
COOK BOGGIATTO

DATE:	2.25.2014
DRAWN BY:	BB

A-1.1