

EXISTING SECOND FLOOR PLAN
1/4" = 1'-0"


PROSPECT



DESIGN

58 FORE ST. PORTLAND, ME
www.prospectdesign.me




T: 207 - 749 - 7400

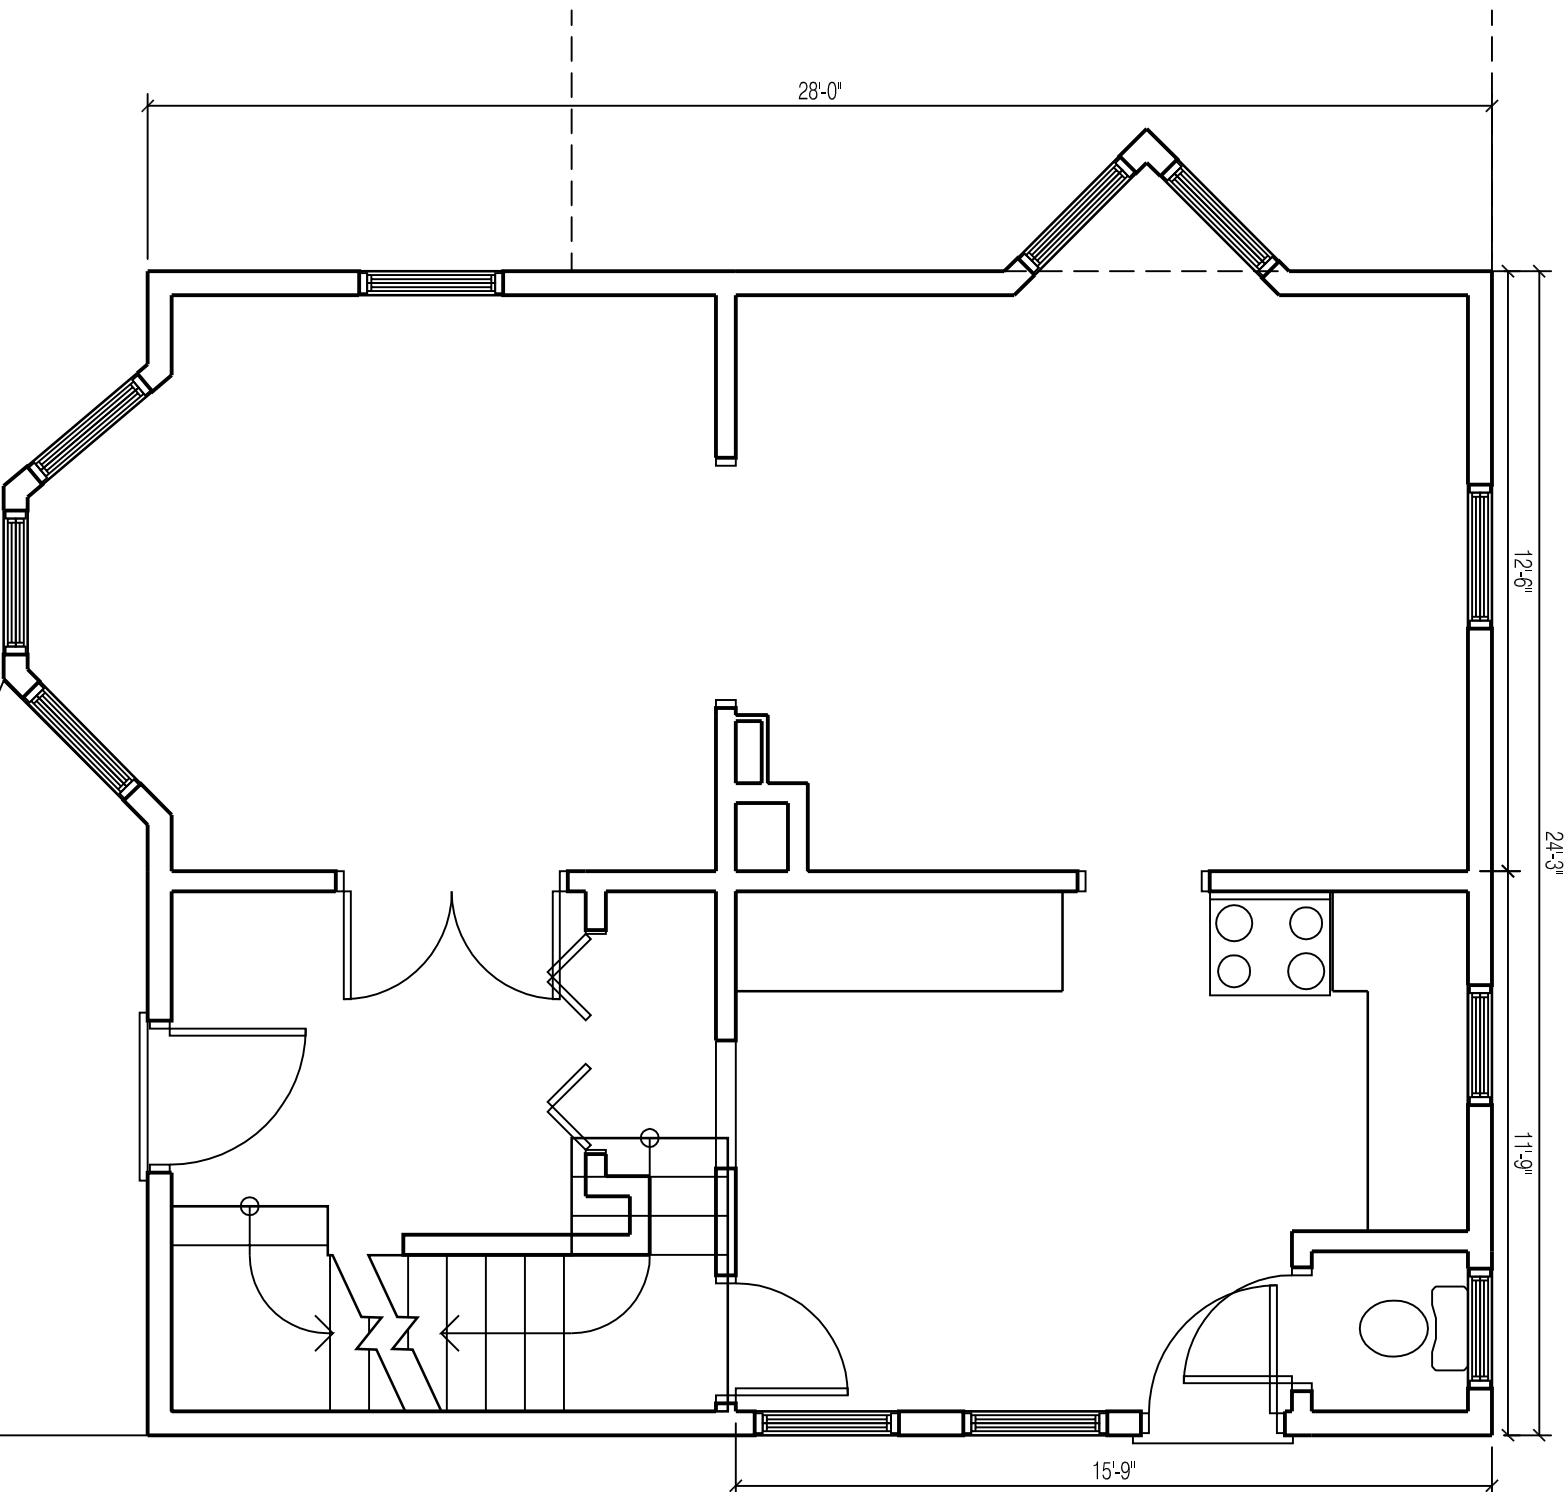

EXISTING FIRST FLOOR PLAN
1/4" = 1'-0"

EXISTING PLANS

COOK BOGGIATTO

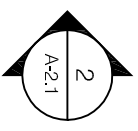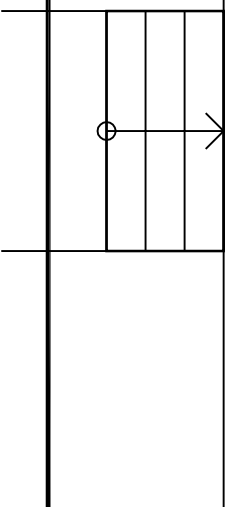 

| | |
|-----------|-----------|
| DATE: | 2.21.2014 |
| DRAWN BY: | BB |

A-1.2