


# PROSPECT

## DESIGN



58 FORE ST. PORTLAND, ME  
www.prospectdesign.me


T: 207-749-7400

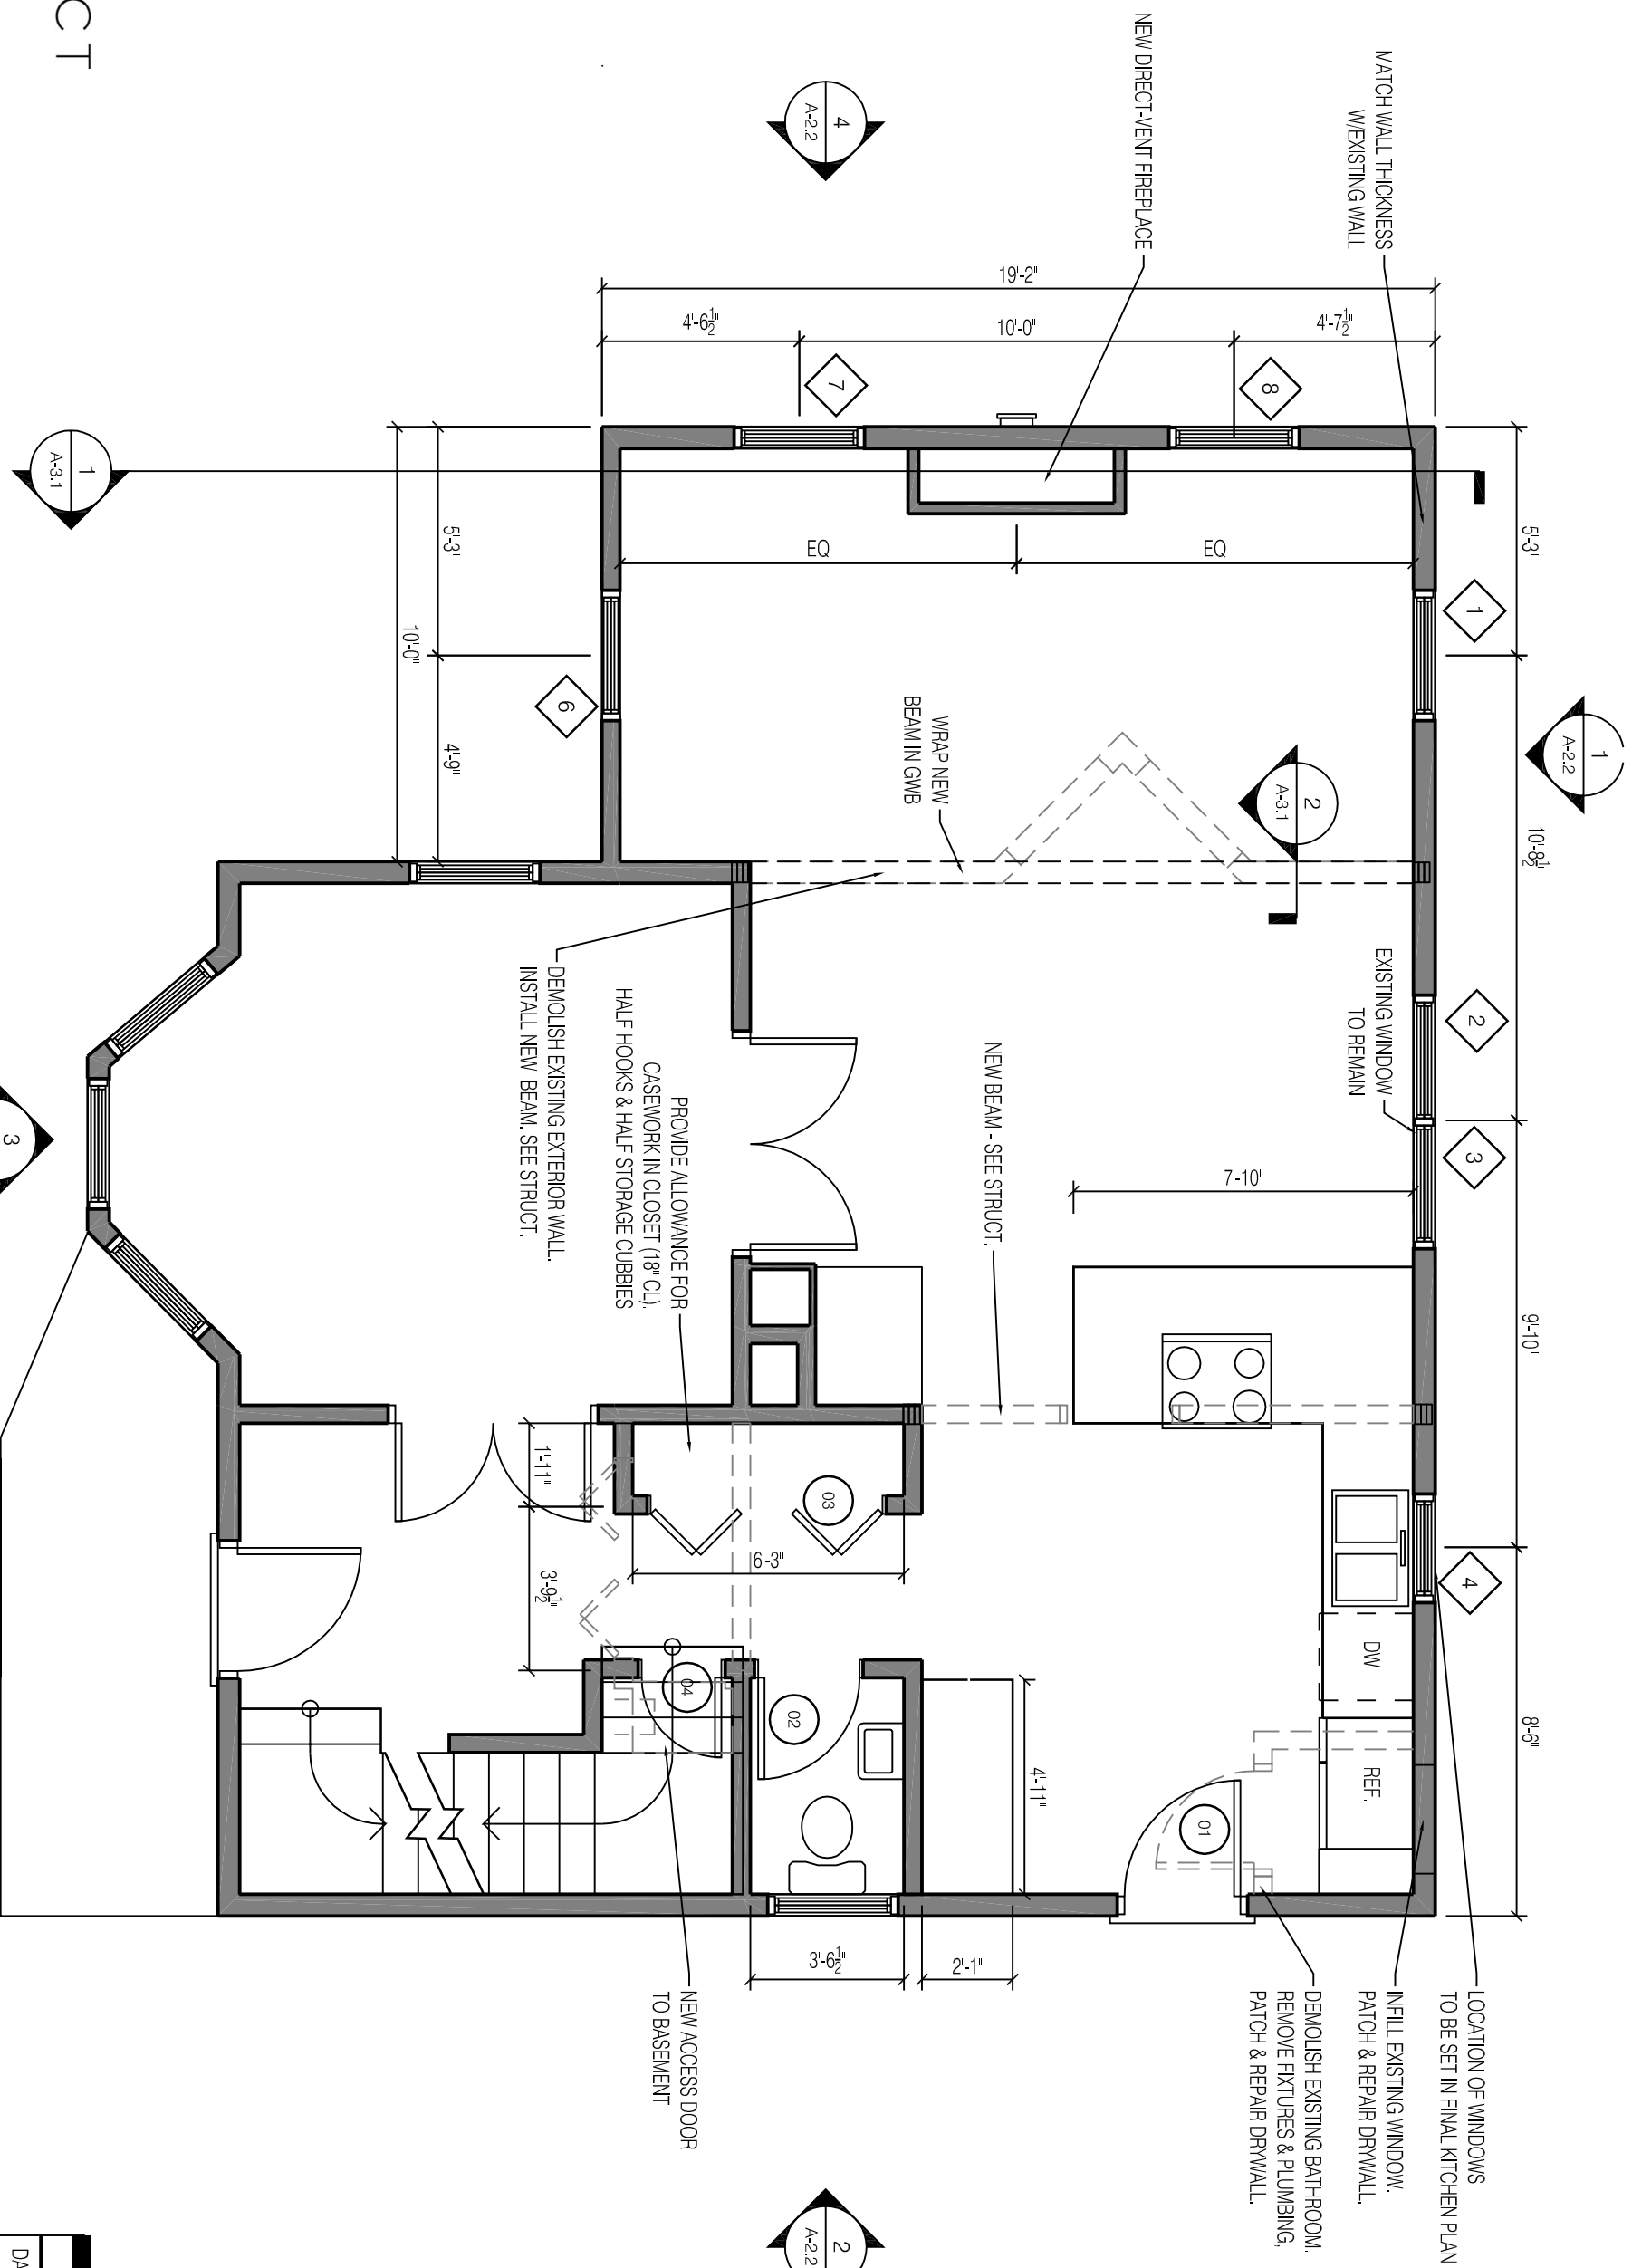

PROPOSED FIRST FLOOR PLAN  
1/4" = 1'-0"

FIRST FLOOR PLAN  
COOK BOGGIATTO

SCALE: 1/4" = 1'-0"

 

DATE:	5.8.2014
DRAWN BY:	BB

# A-1.3