



PROSPECT

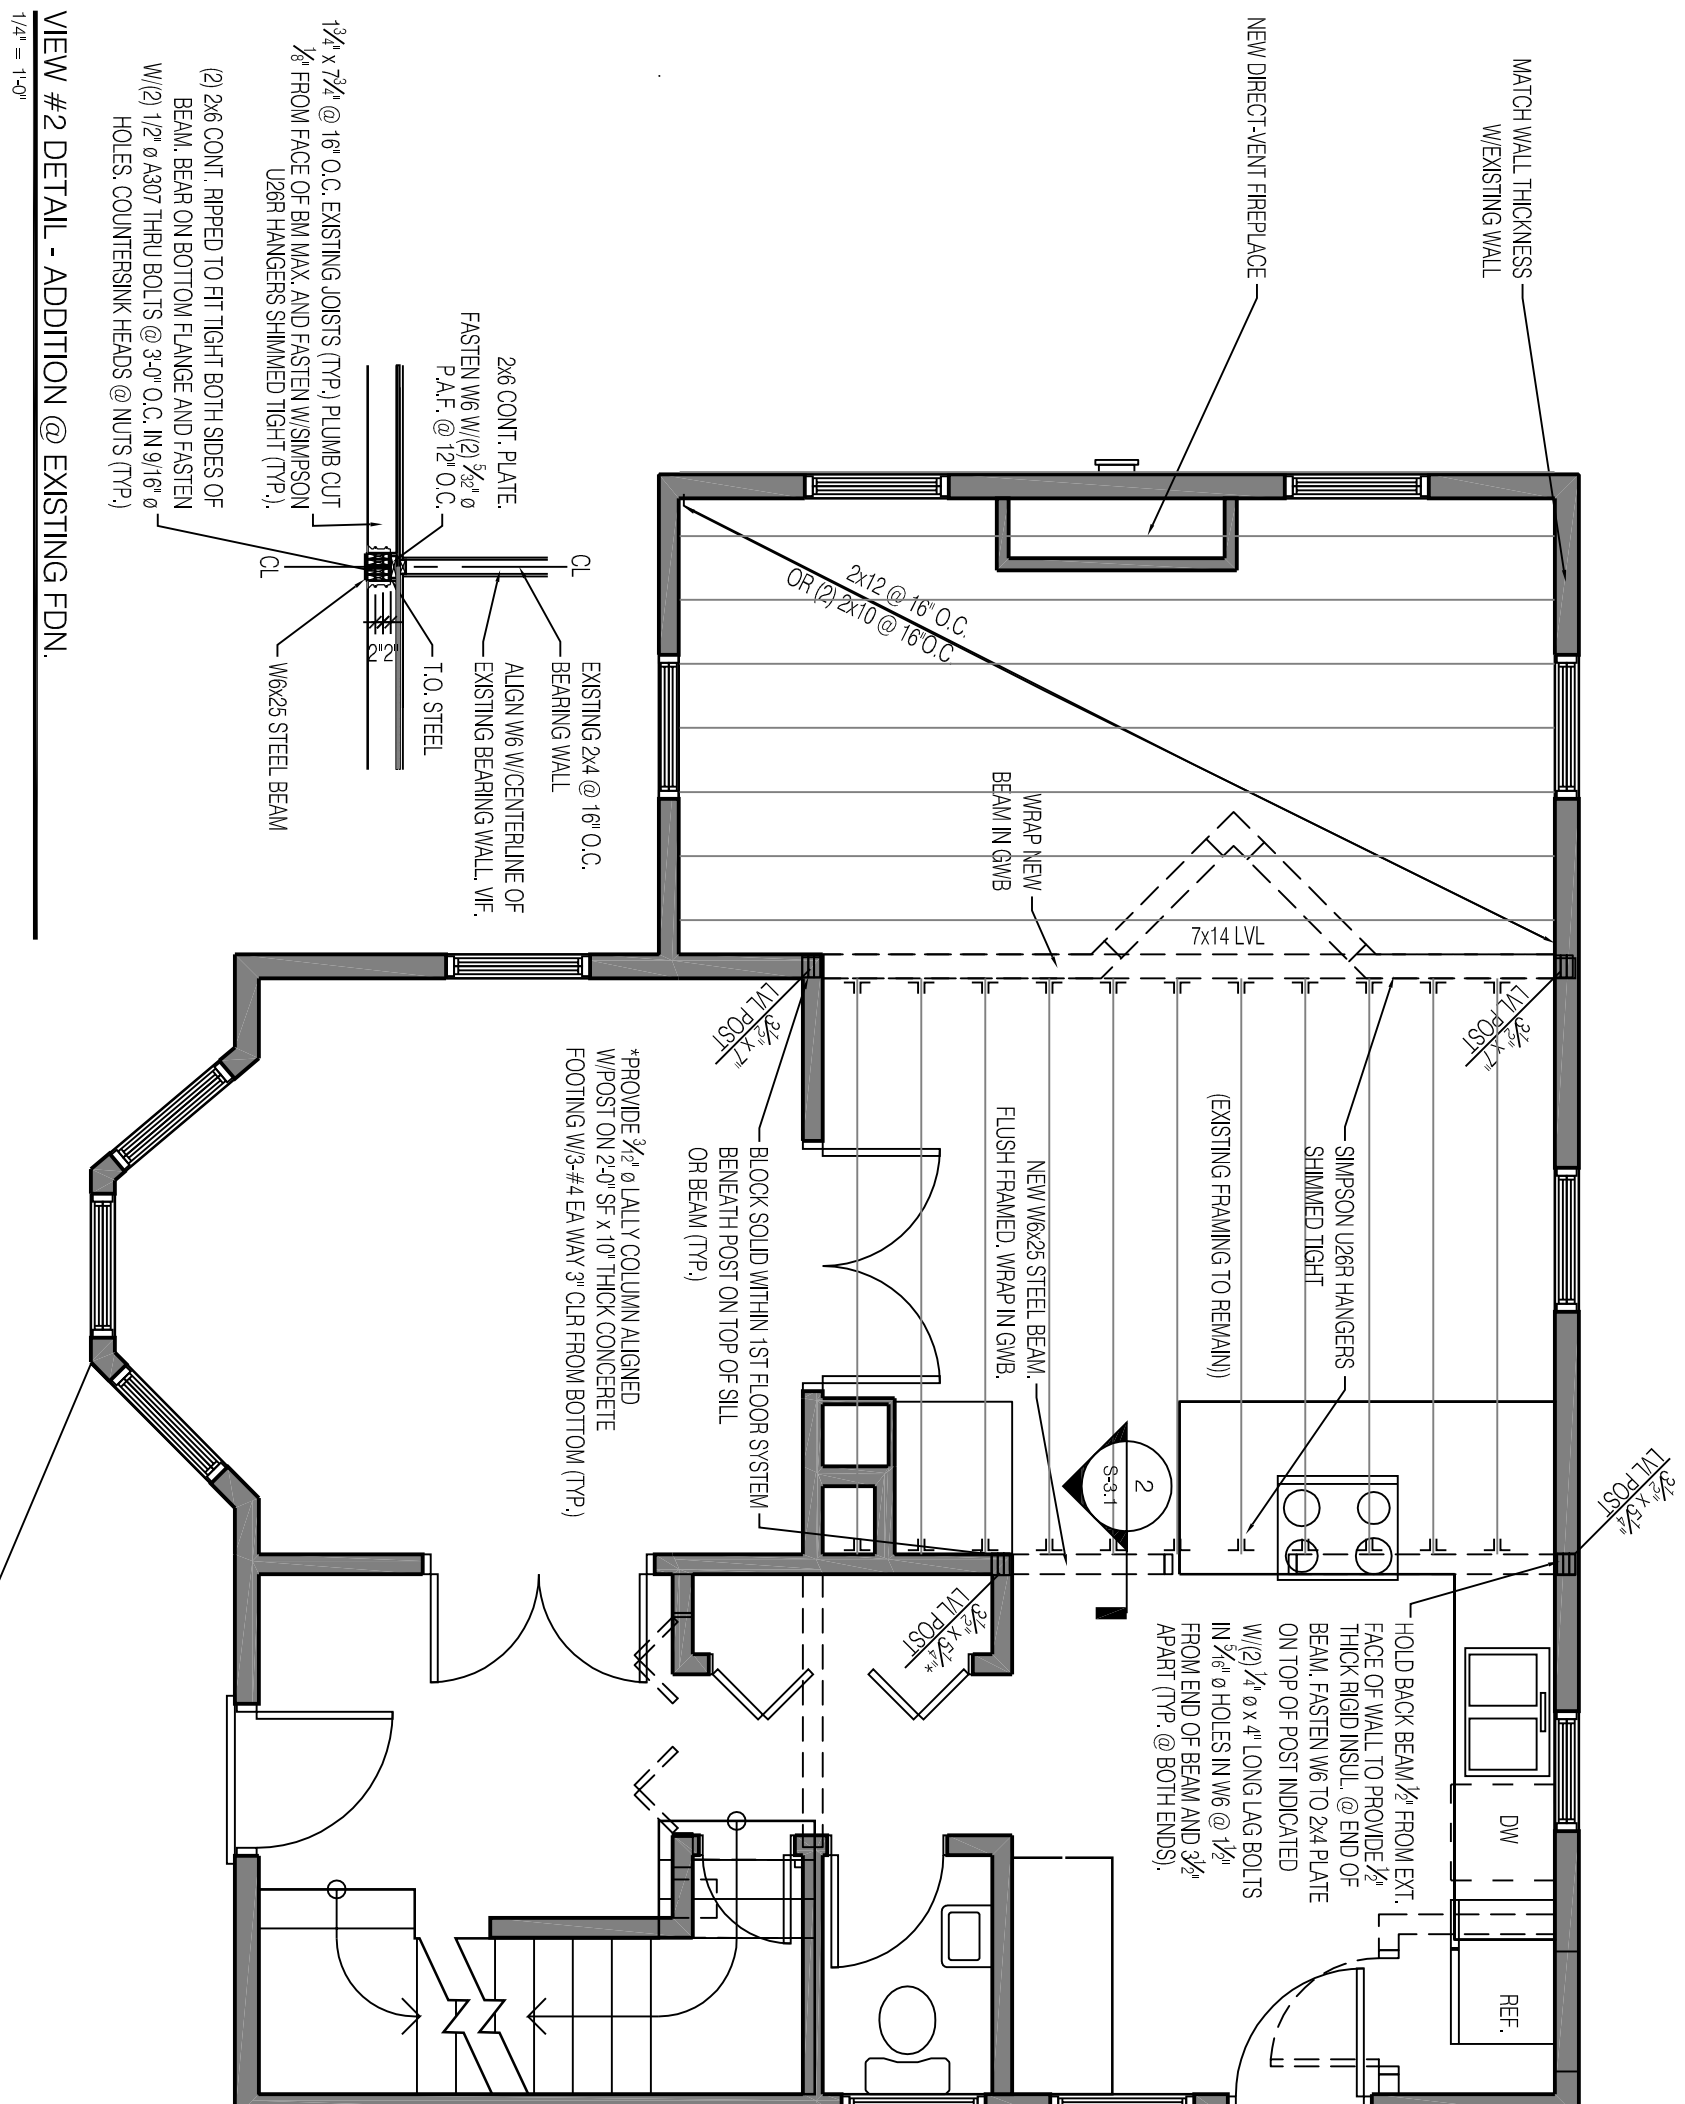

VIEW #2 DETAIL - ADDITION @ EXISTING FDN.

STRUCT. FRAMING PLANS  
 1/4" = 1'-0"

FRAMING PLAN  
 COOK BOGGIATTO

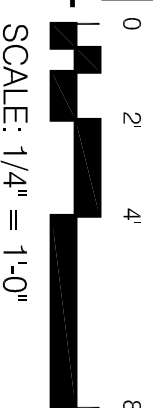

DATE:	5.8.2014
DRAWN BY:	BB

S-1.1