




DETAIL C
3" = 1'-0"

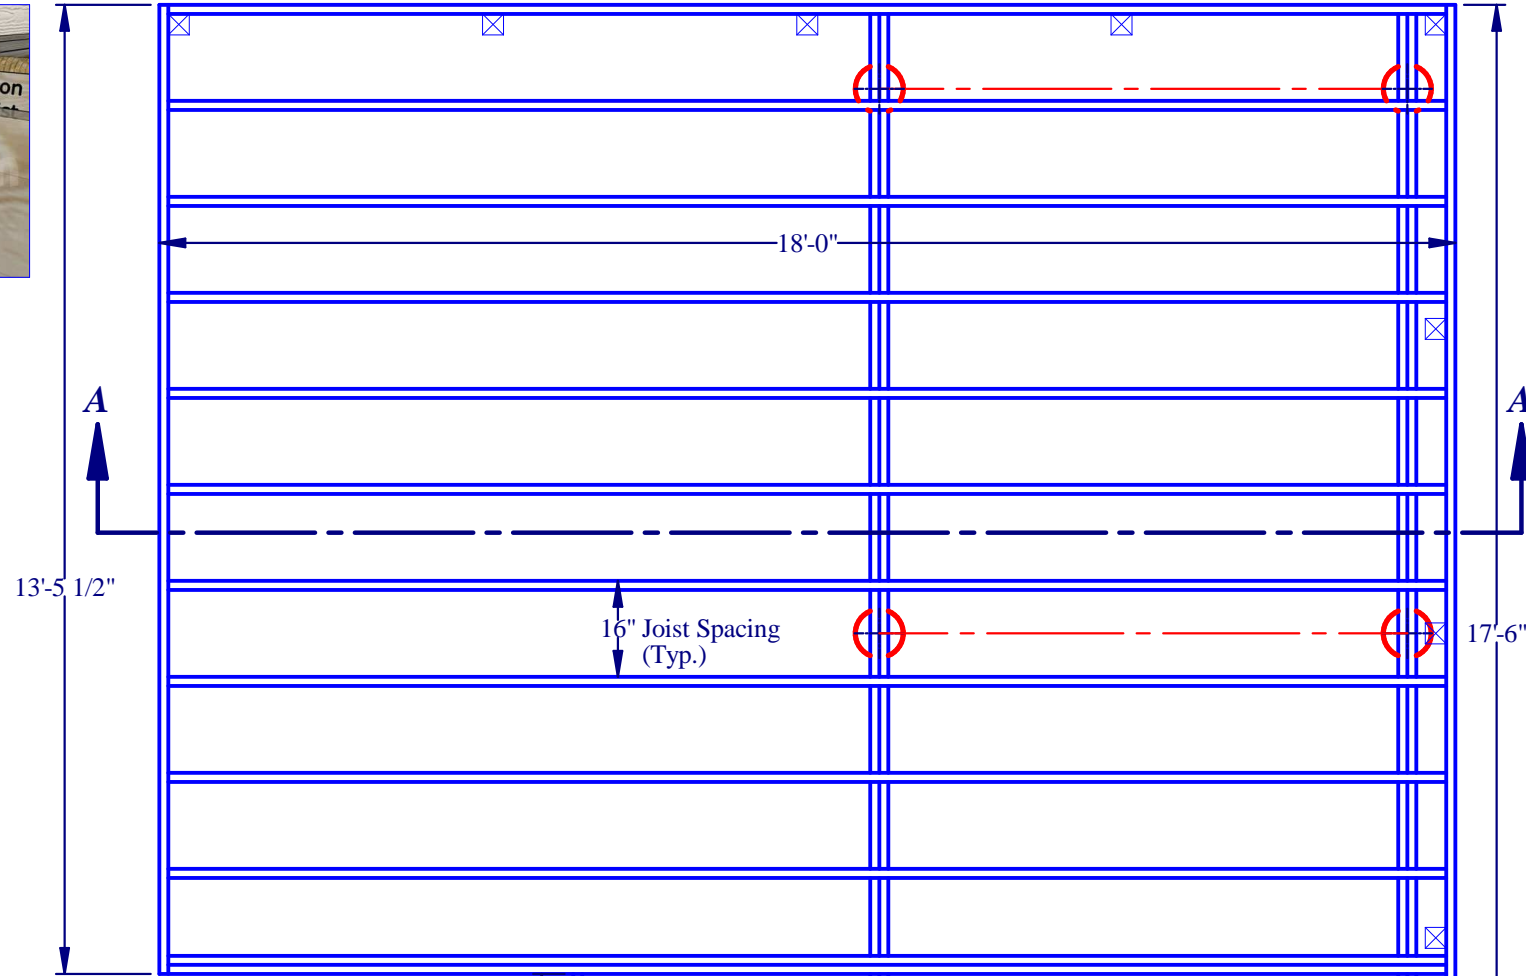


Plan View
3/8" = 1'-0"

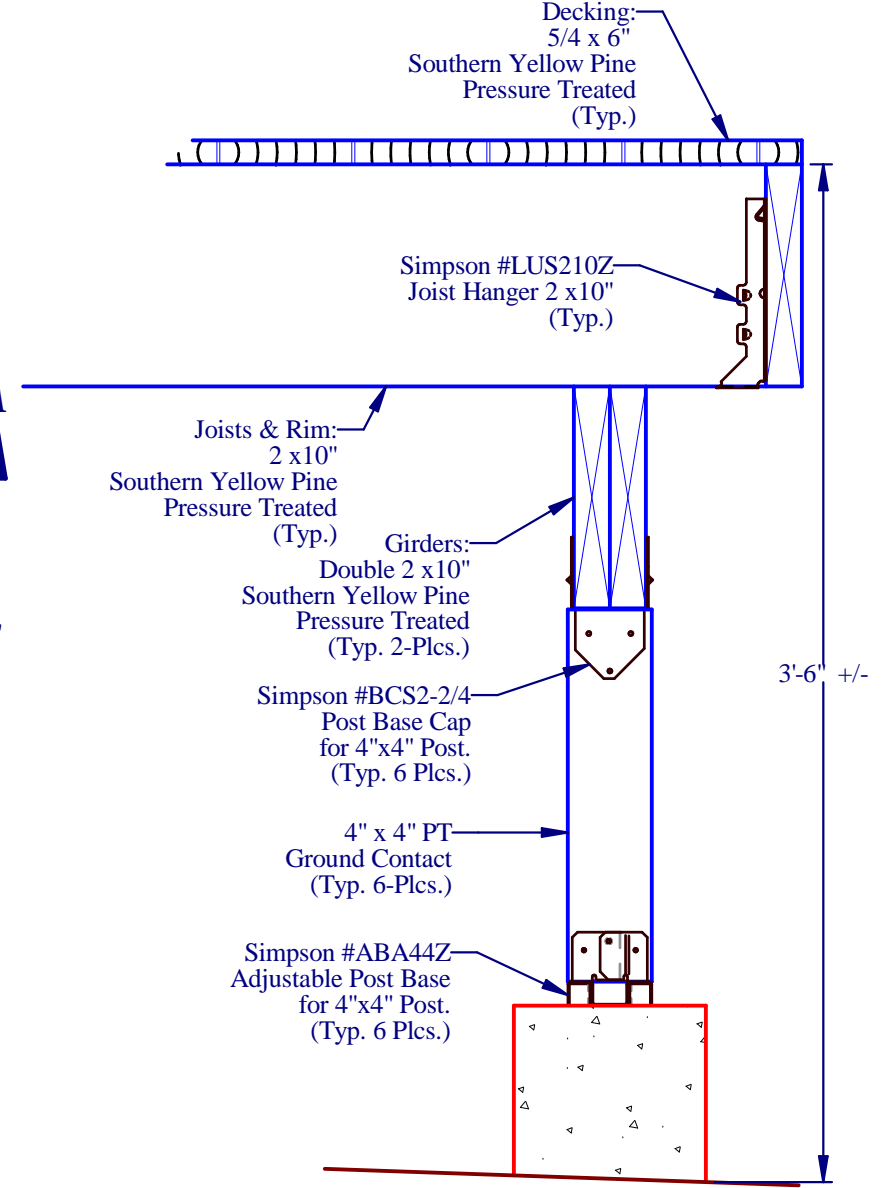

DETAIL B
1-1/2" = 1'-0"

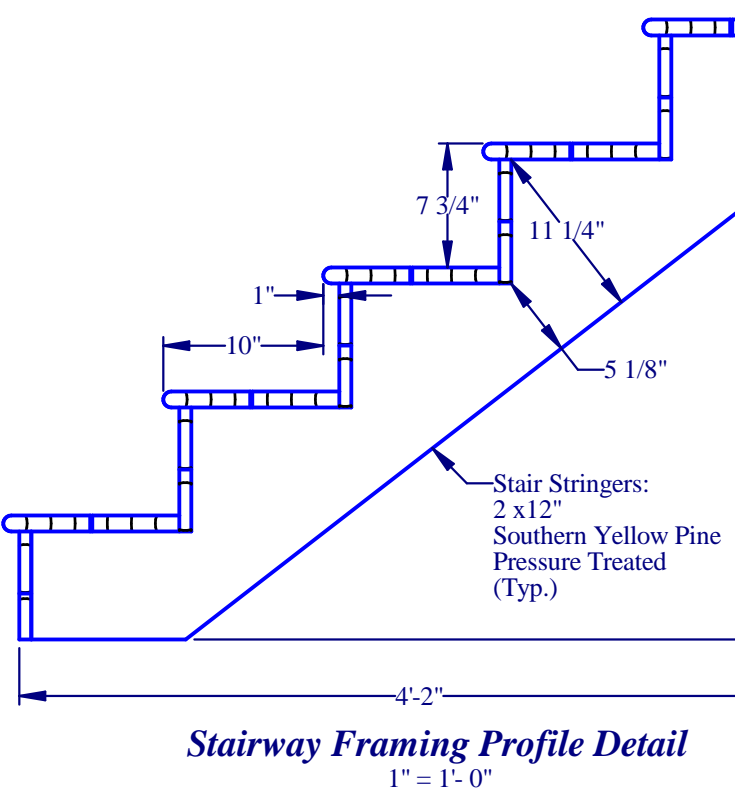

Stairway Framing Profile Detail
1" = 1'-0"

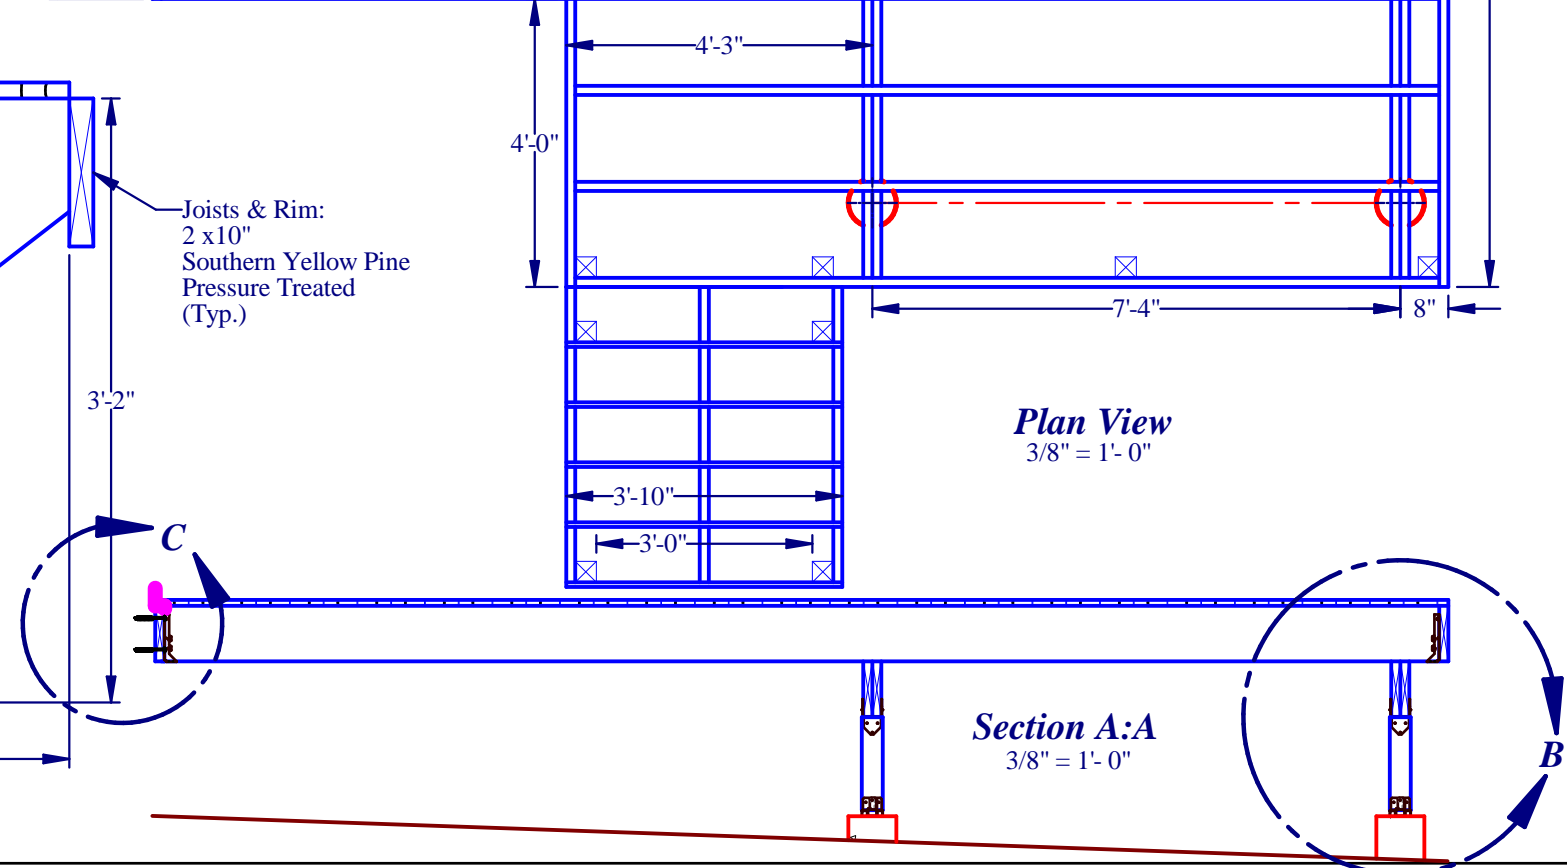

Section A:A
3/8" = 1'-0"

| REV | DESCRIPTION | BY | DATE |
|--|-------------|--------------------|-----------|
| SHEET 3 OF 4 | | | |
| 44 Westminster Ave. Deck Permit Application | | | |
| Framing Plan | | | |
| REF/PCN: | DATE | DWG.NO: | DWG.FILE: |
| SIZE B | 8/12/2014 | 44 Westminster.dft | REV |
| SCALE: | As Noted | BY: | APPVD: |
| | | GJC | |