

RCP NOTES

- SCANCES TO BE MOUNTED AT 6'-0" AFF.
- SEE ELECTRICAL DRAWINGS FOR LIGHT FIXTURE LOCATIONS

INDICATES LIFT TRACK LOCATION
(COORDINATE TRACK SUPPORTS
AND ELECTRICAL)

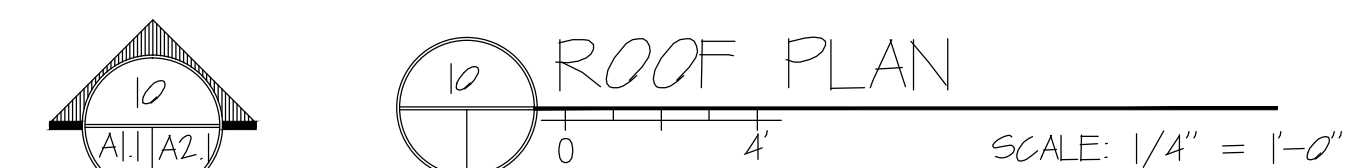
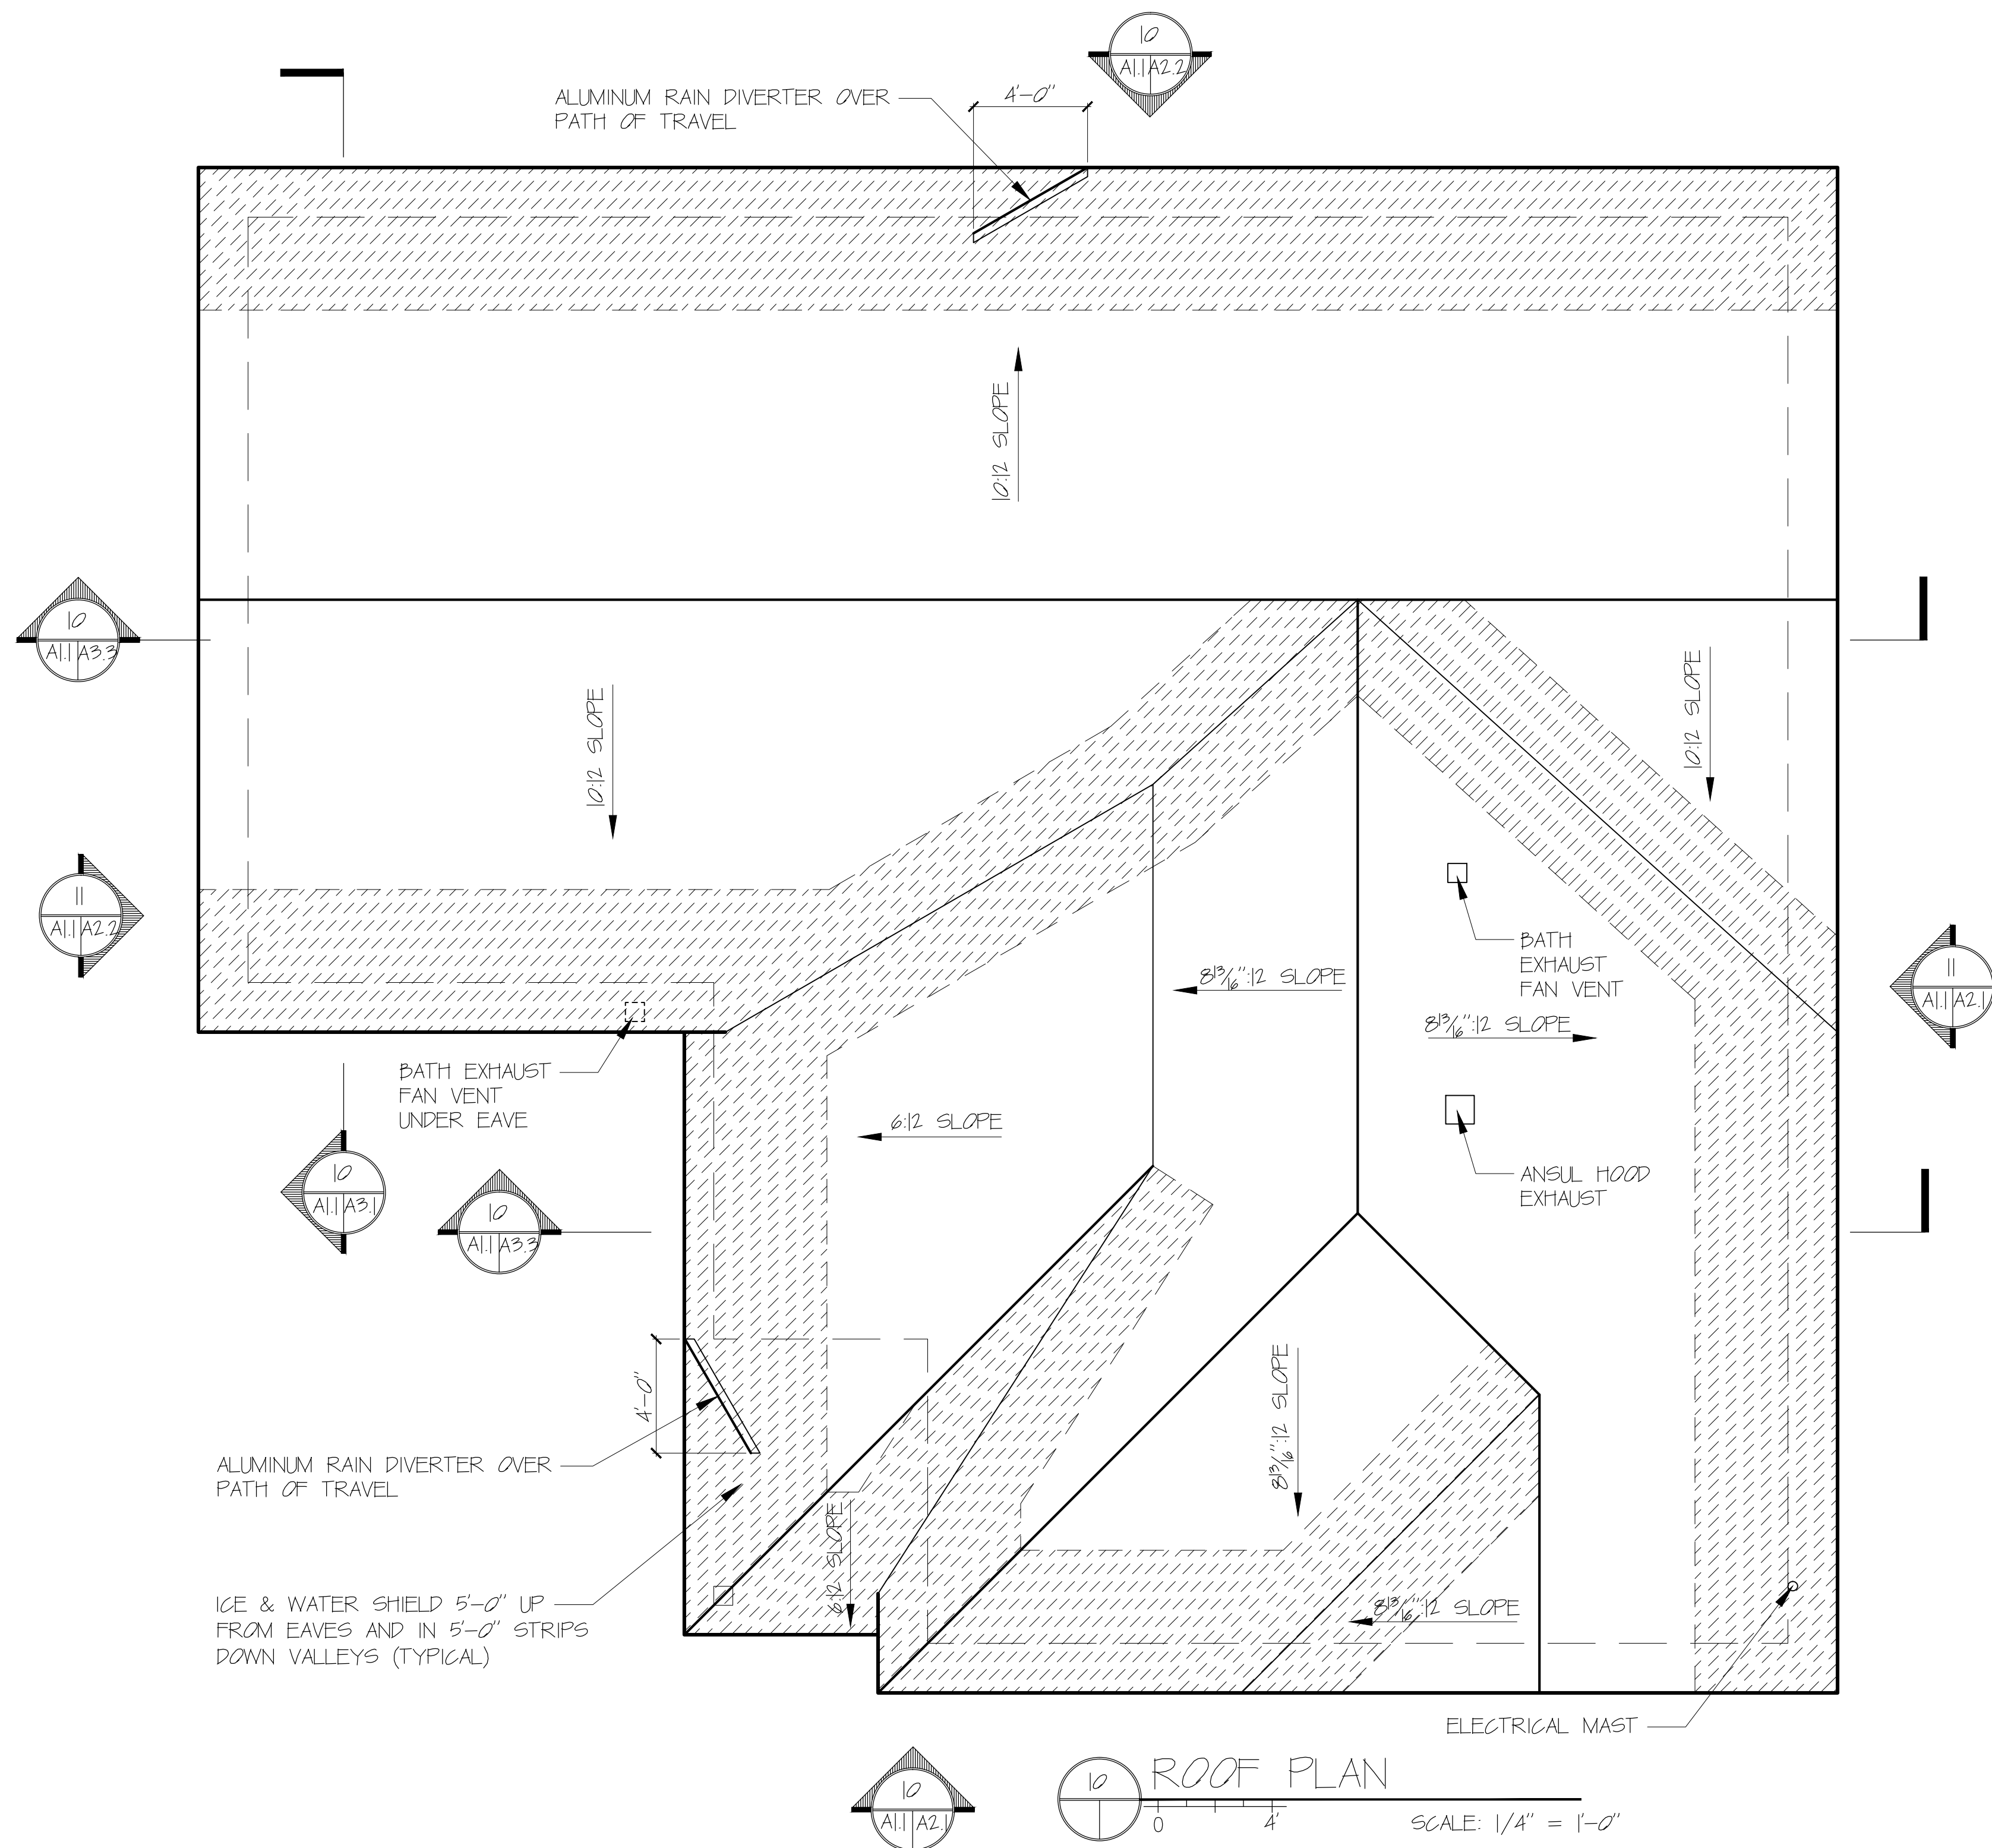
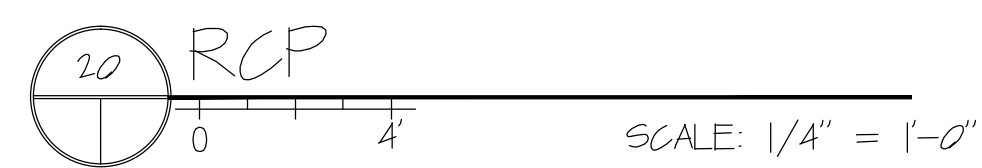


Bild Architecture
 PO Box 8235
 Portland, ME
 04104
 207.408.0188
 evan@bildarchitecture.com

ARCHITECTURE

LICENSED ARCHITECT
 EVAN A. CARROLL
 No. 3687
 STATE OF MAINE
 3/13/13

PROJECT NO. 12019
 PROJECT NAME GMS. WESTMINSTER HOME
 PORTLAND, ME

CONSTRUCTION DOCUMENTS

ISSUE DATE 03.13.13
 DRAWN BY EAC
 SHEET TITLE ROOF PLAN & RCP
 SHEET SCALE 1/4" = 1'-0"

A

1.2