
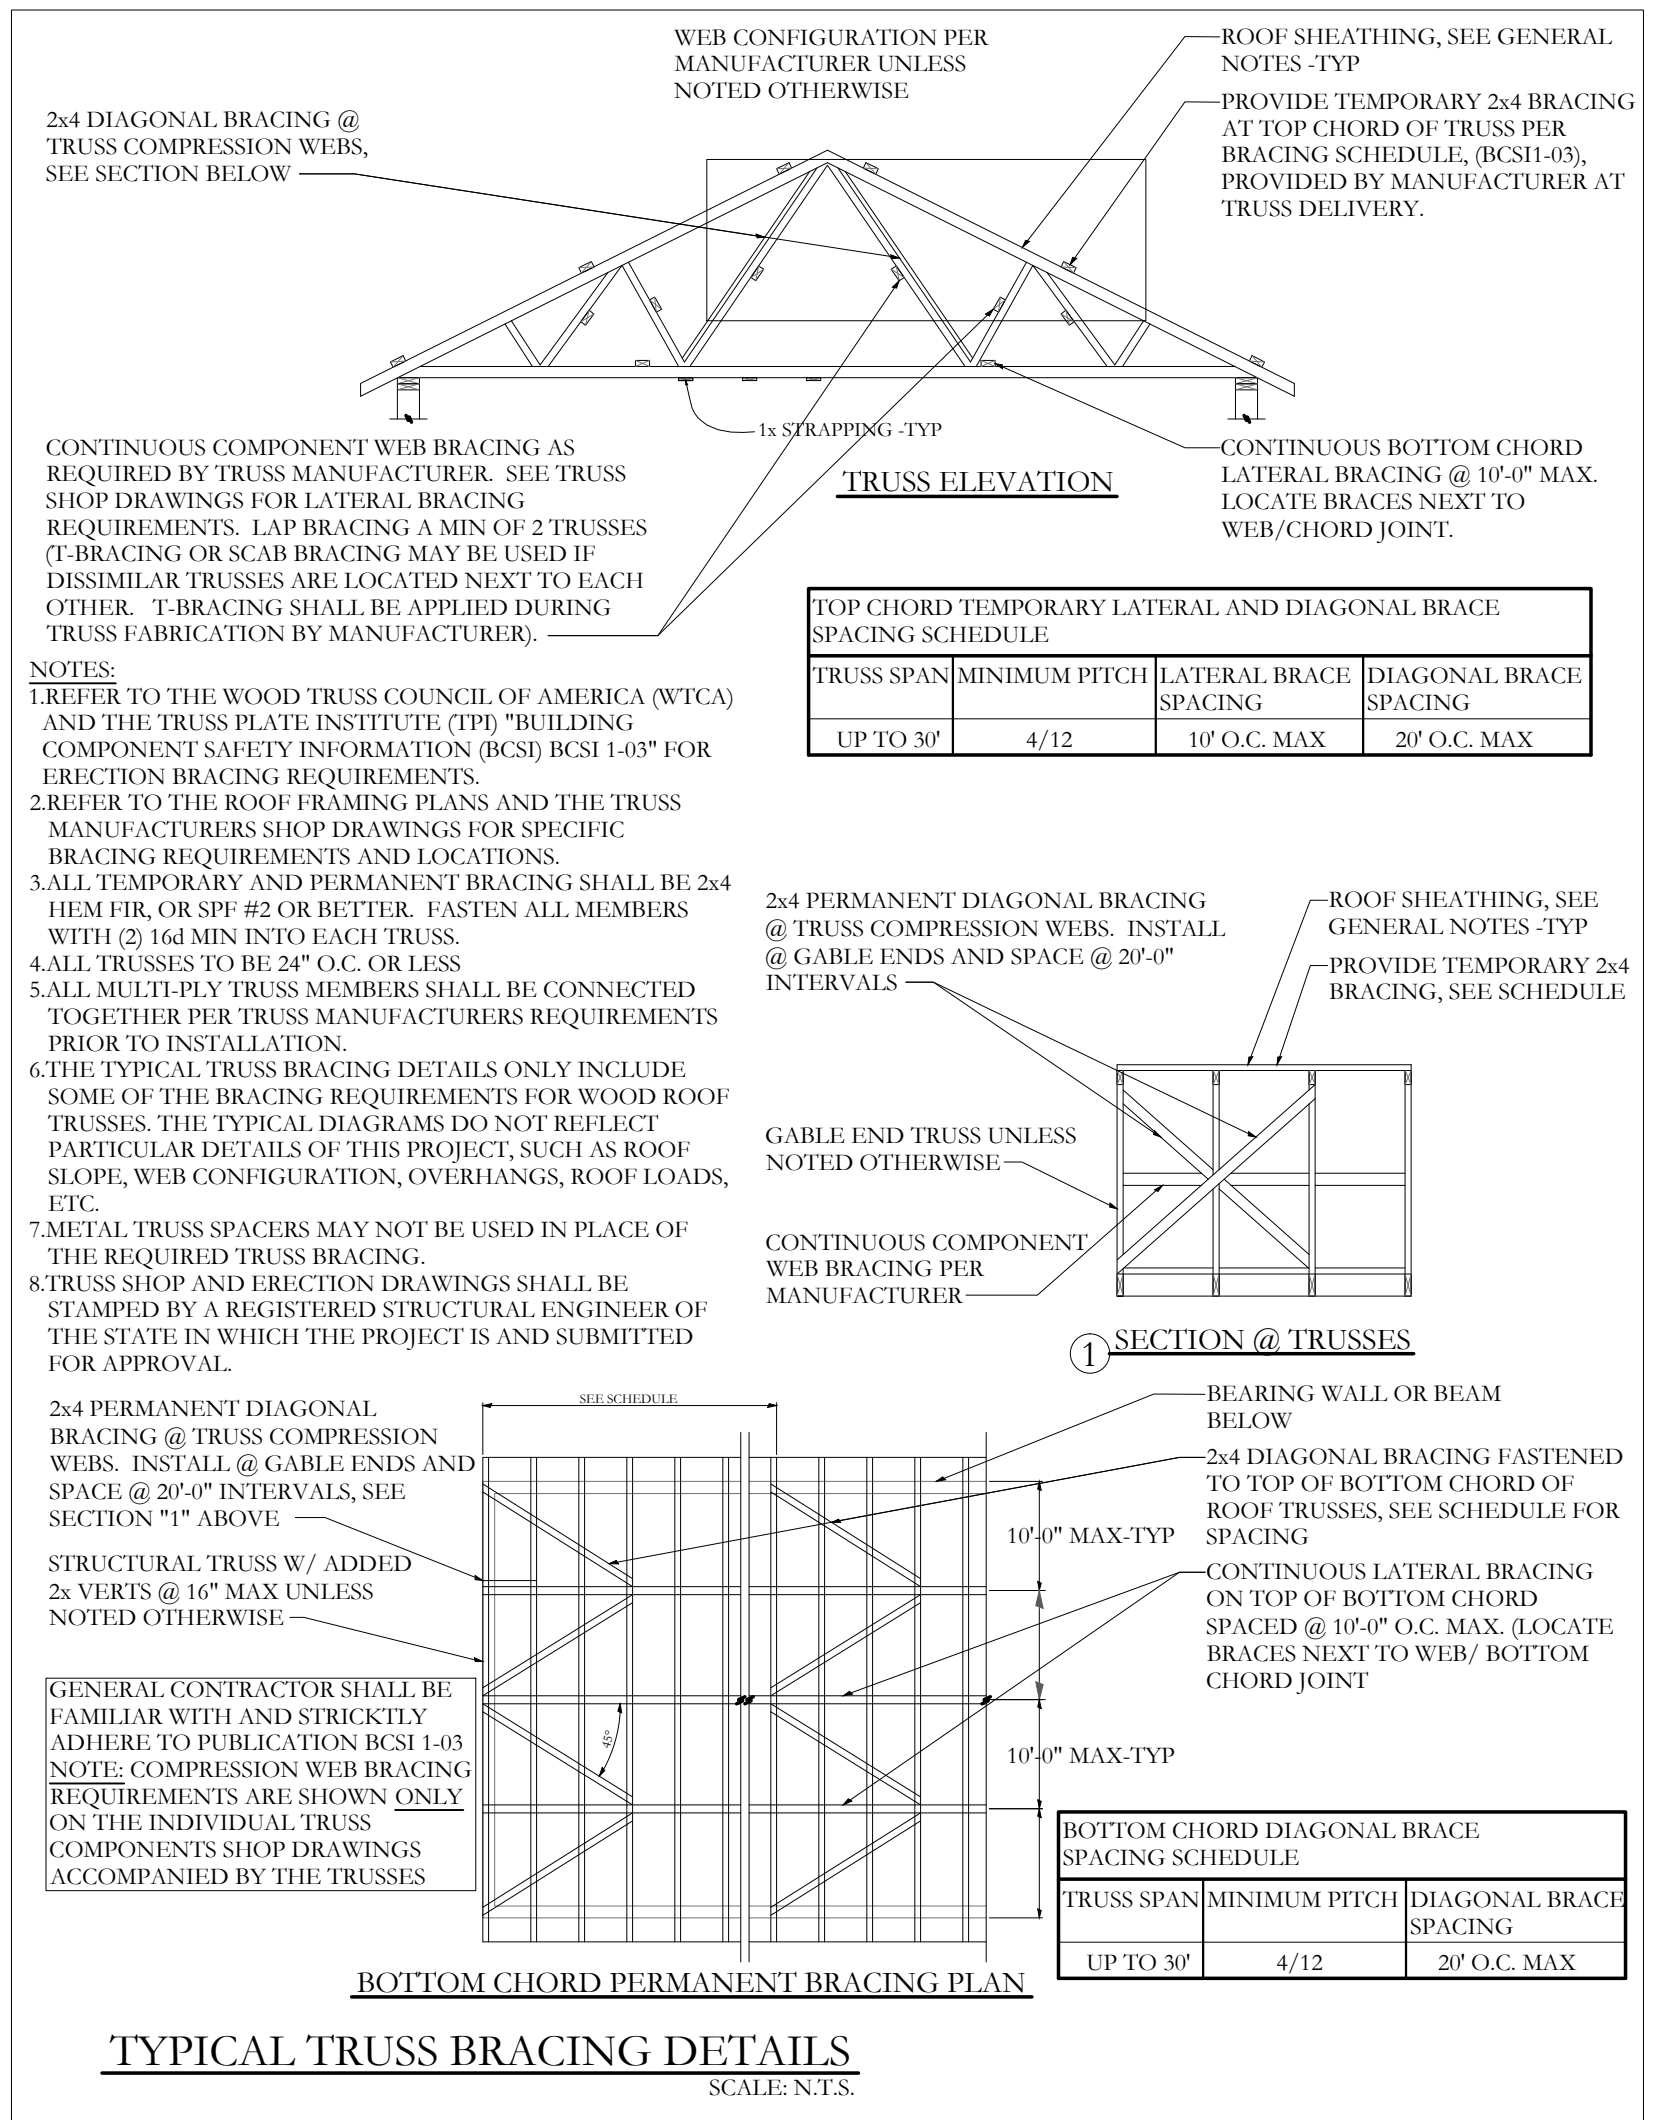


FRAMING PLAN SYMBOLS KEY

□	WOOD POST
○	STEEL COLUMN
(X)	NUMBER OF WOOD STUDS IN POST BELOW
A	COLUMN ABOVE THIS LEVEL
C	COLUMN CONTINUOUS THROUGH THIS LEVEL
—	JOIST BEARING
—	CONTINUOUS JOIST WITH INTERMEDIATE BEARING
—	FLUSH FRAMED JOIST BEARING WITH HANGER
—	WOOD STUD BEARING WALL BELOW
—	OVER FRAMING BY OTHERS -TYP
X/T	NUMBER OF TRIM STUDS UNDER HEADER
X/K	NUMBER OF KING STUDS ADJACENT TO HEADER
—	SIMPSON STRAP "X" BRACES

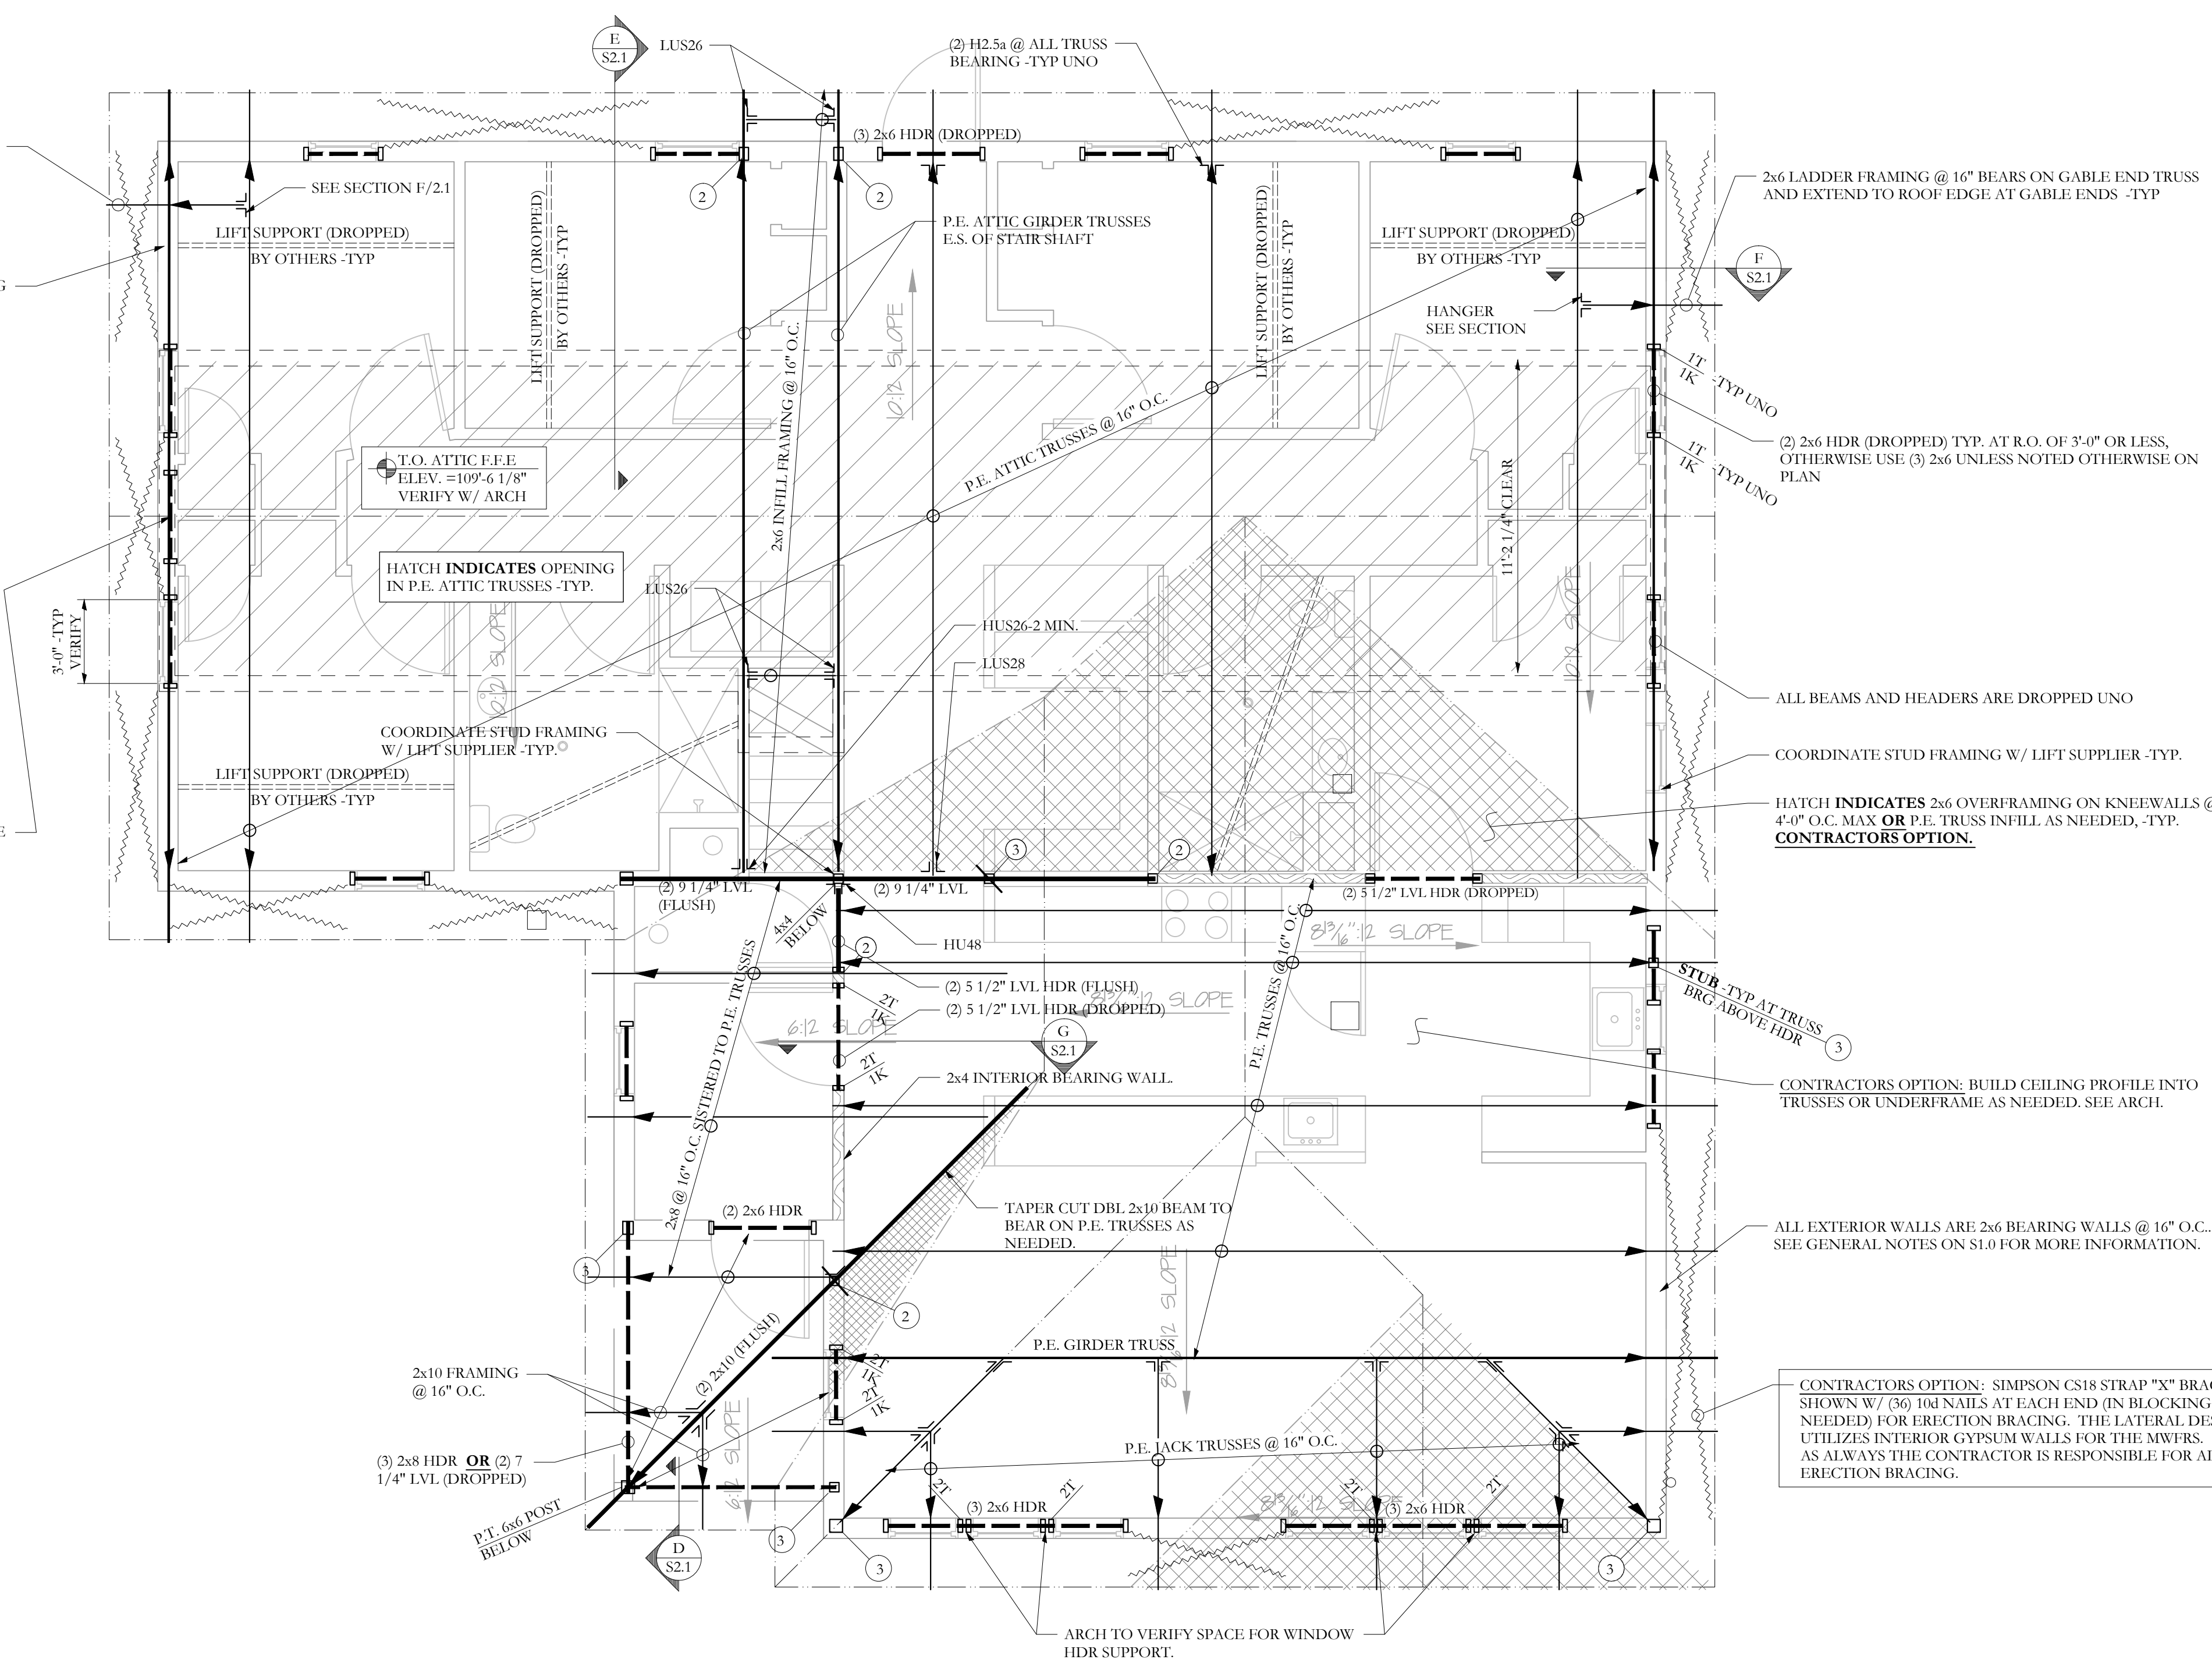

ROOF FRAMING PLAN
SCALE 1/4"=1'-0"

NOTES:

- SEE S1.0 FOR GENERAL STRUCTURAL NOTES.
- NAHBASE SHEATHING ON ALL ROOFS AND EXTERIOR WALL PER ARCH UNO.
- ALL WOOD COLUMNS IN 2x6 WALLS SHALL BE 3-2x6 AND IN 2x4 WALLS SHALL BE (3) 2x4, UNO
- ALL WOOD BEAMS ARE DROPPED, UNO
- ALL HEADERS ARE 2-2x6, UNO
- ALL TRUSS TO TRUSS CONNECTIONS BY TRUSS MANUFACTURER -TYP
- COORDINATE STUD FRAMING AT LIFT SUPPORT LOCATIONS W/ LIFT SUPPLIER -TYP.

