




**SECOND FLOOR**  
HOUSE: 952 S.F. 1/4" = 1'-0"

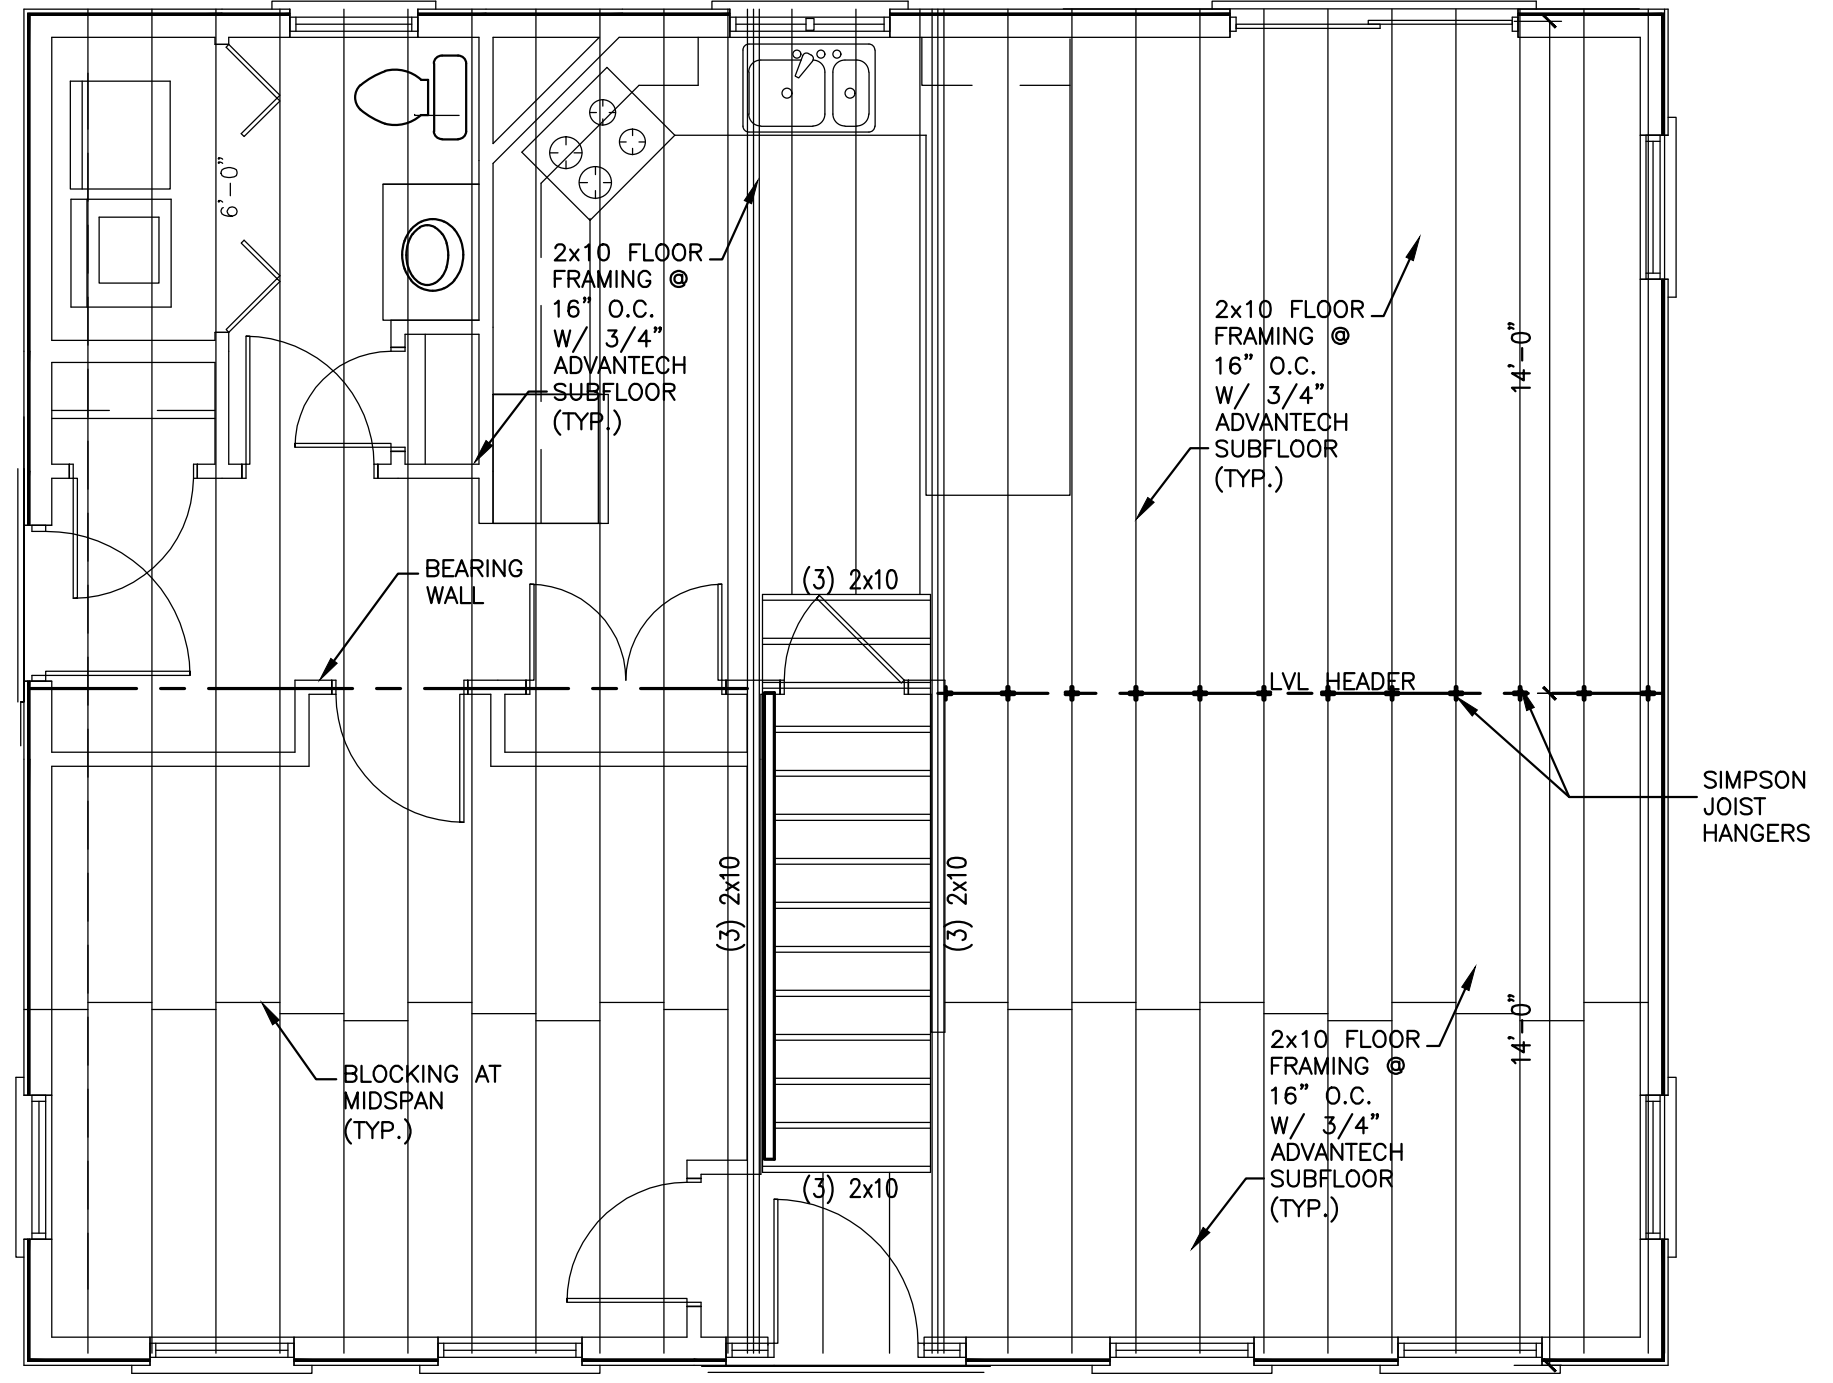


**SECOND FLOOR FRAMING PLAN**  
1/4" = 1'-0"

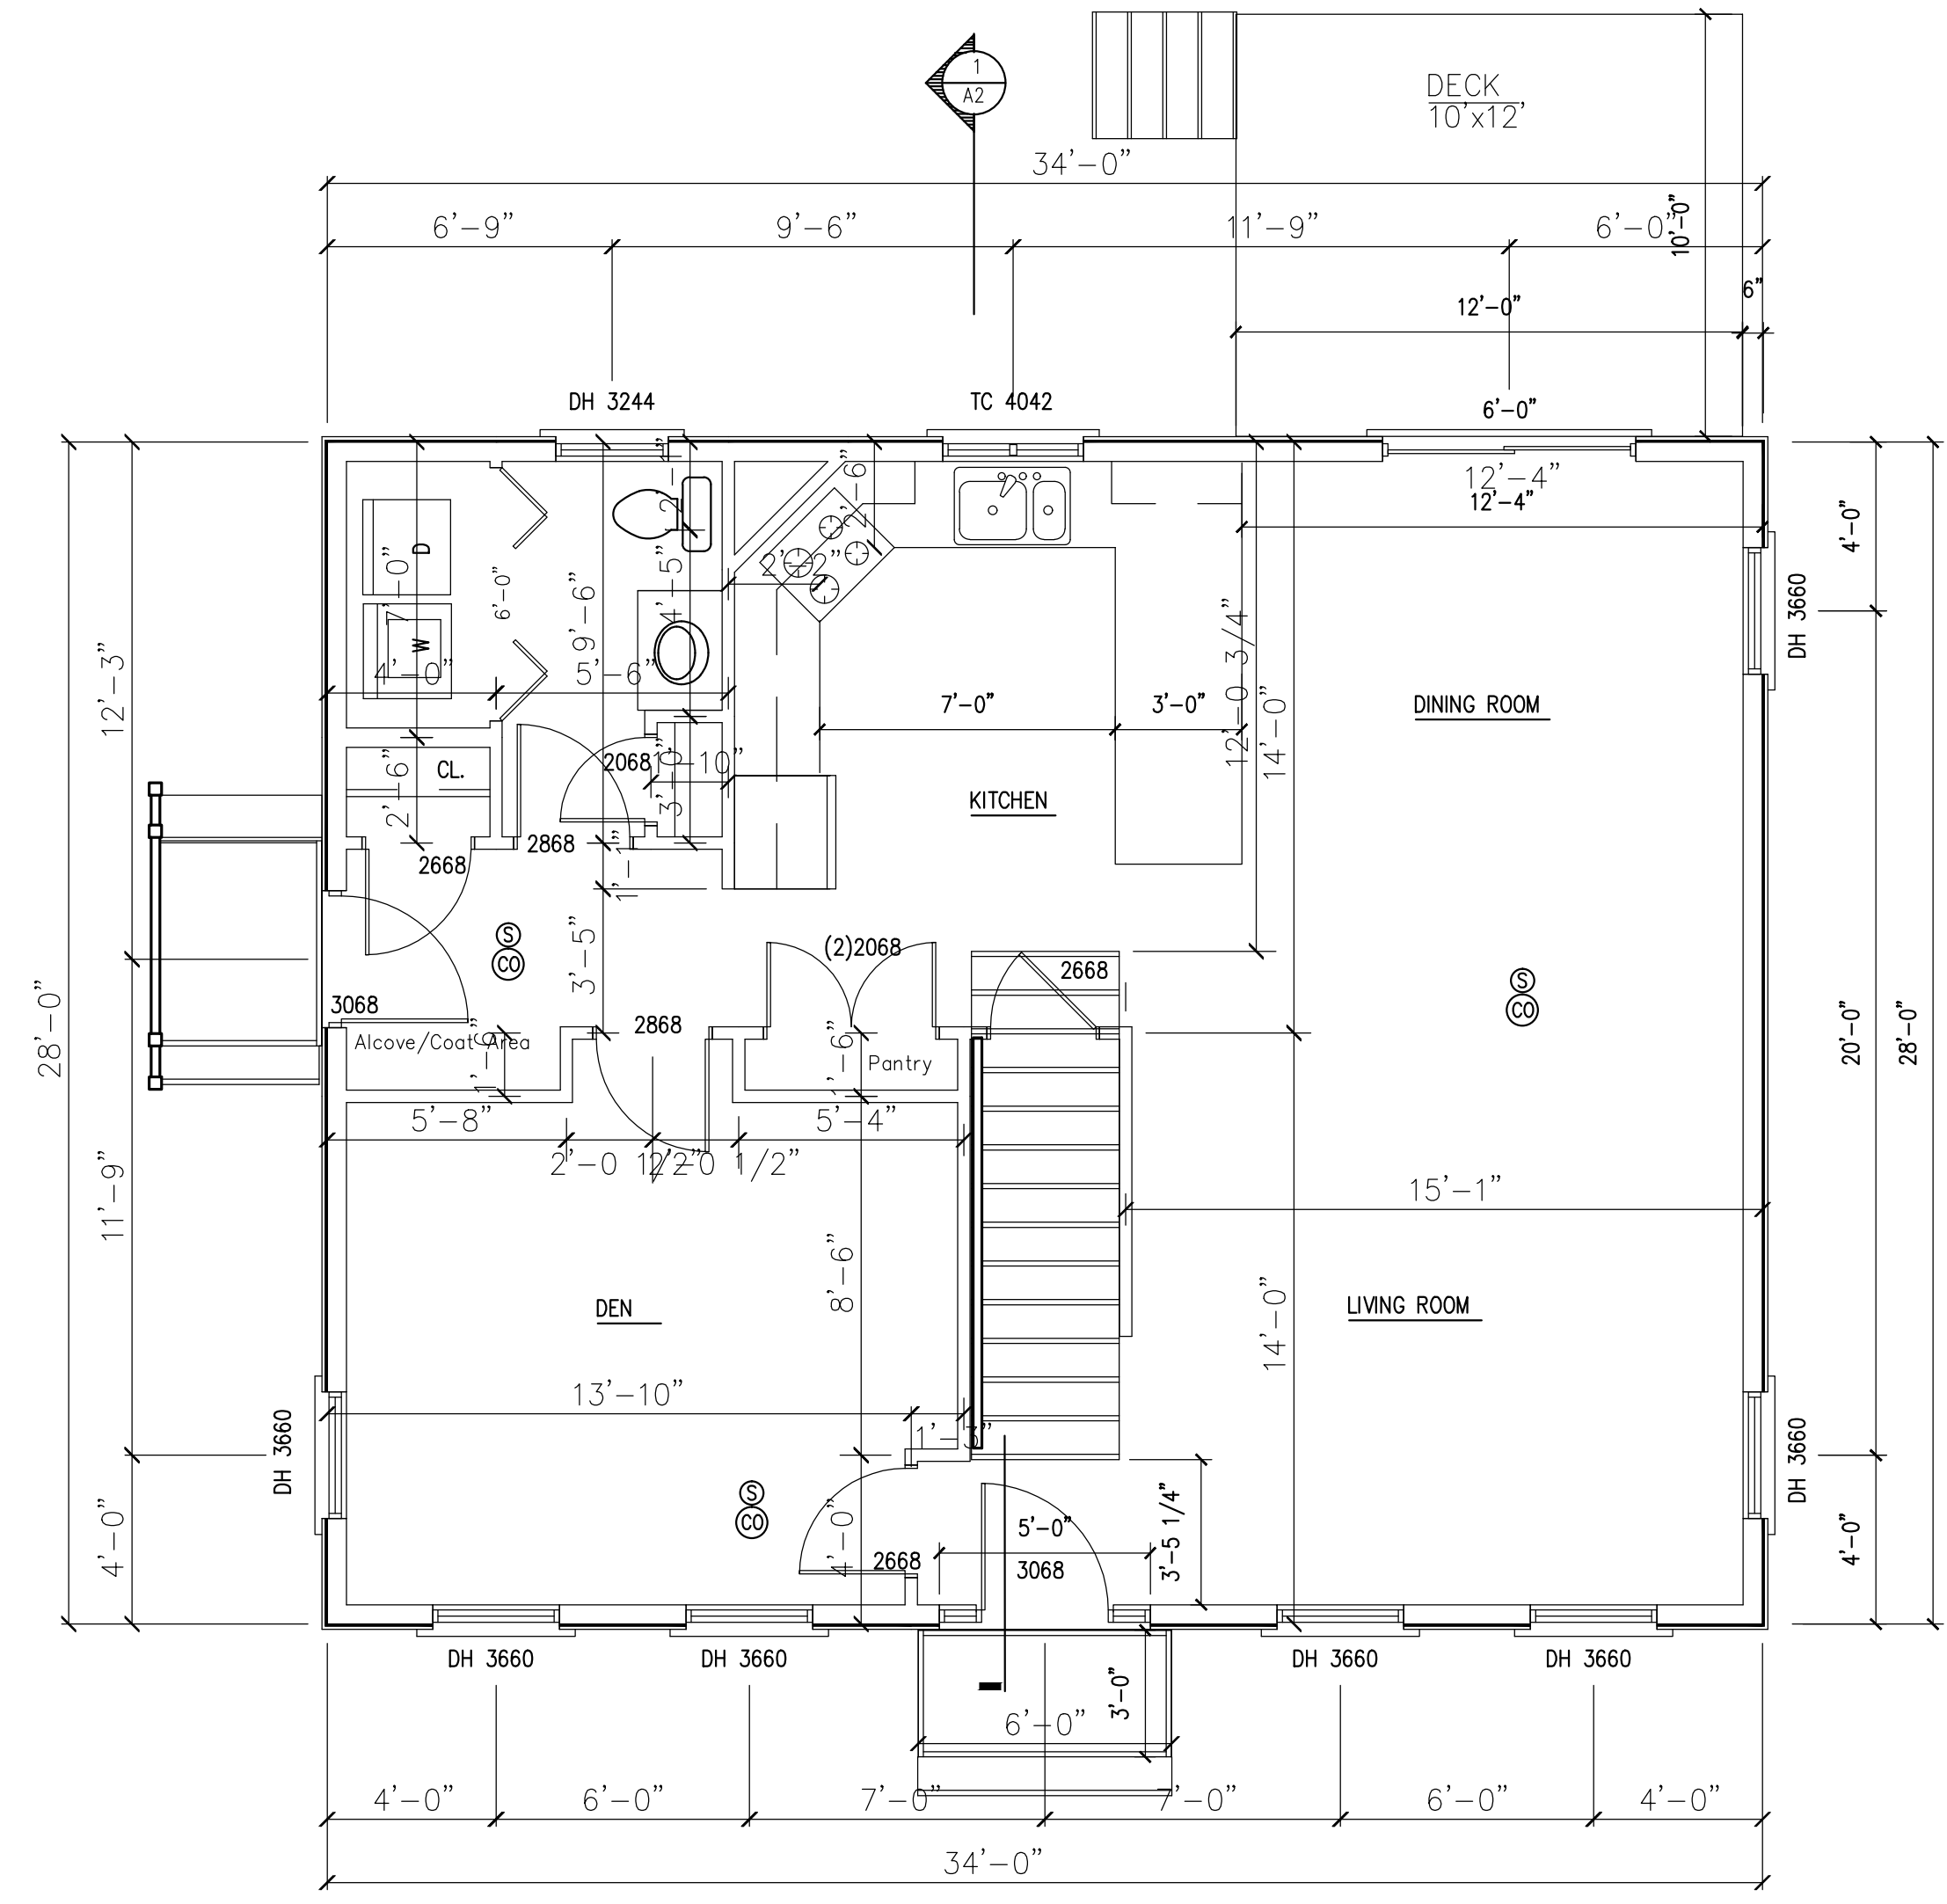


**FIRST FLOOR**  
HOUSE: 952 S.F. 1/4" = 1'-0"

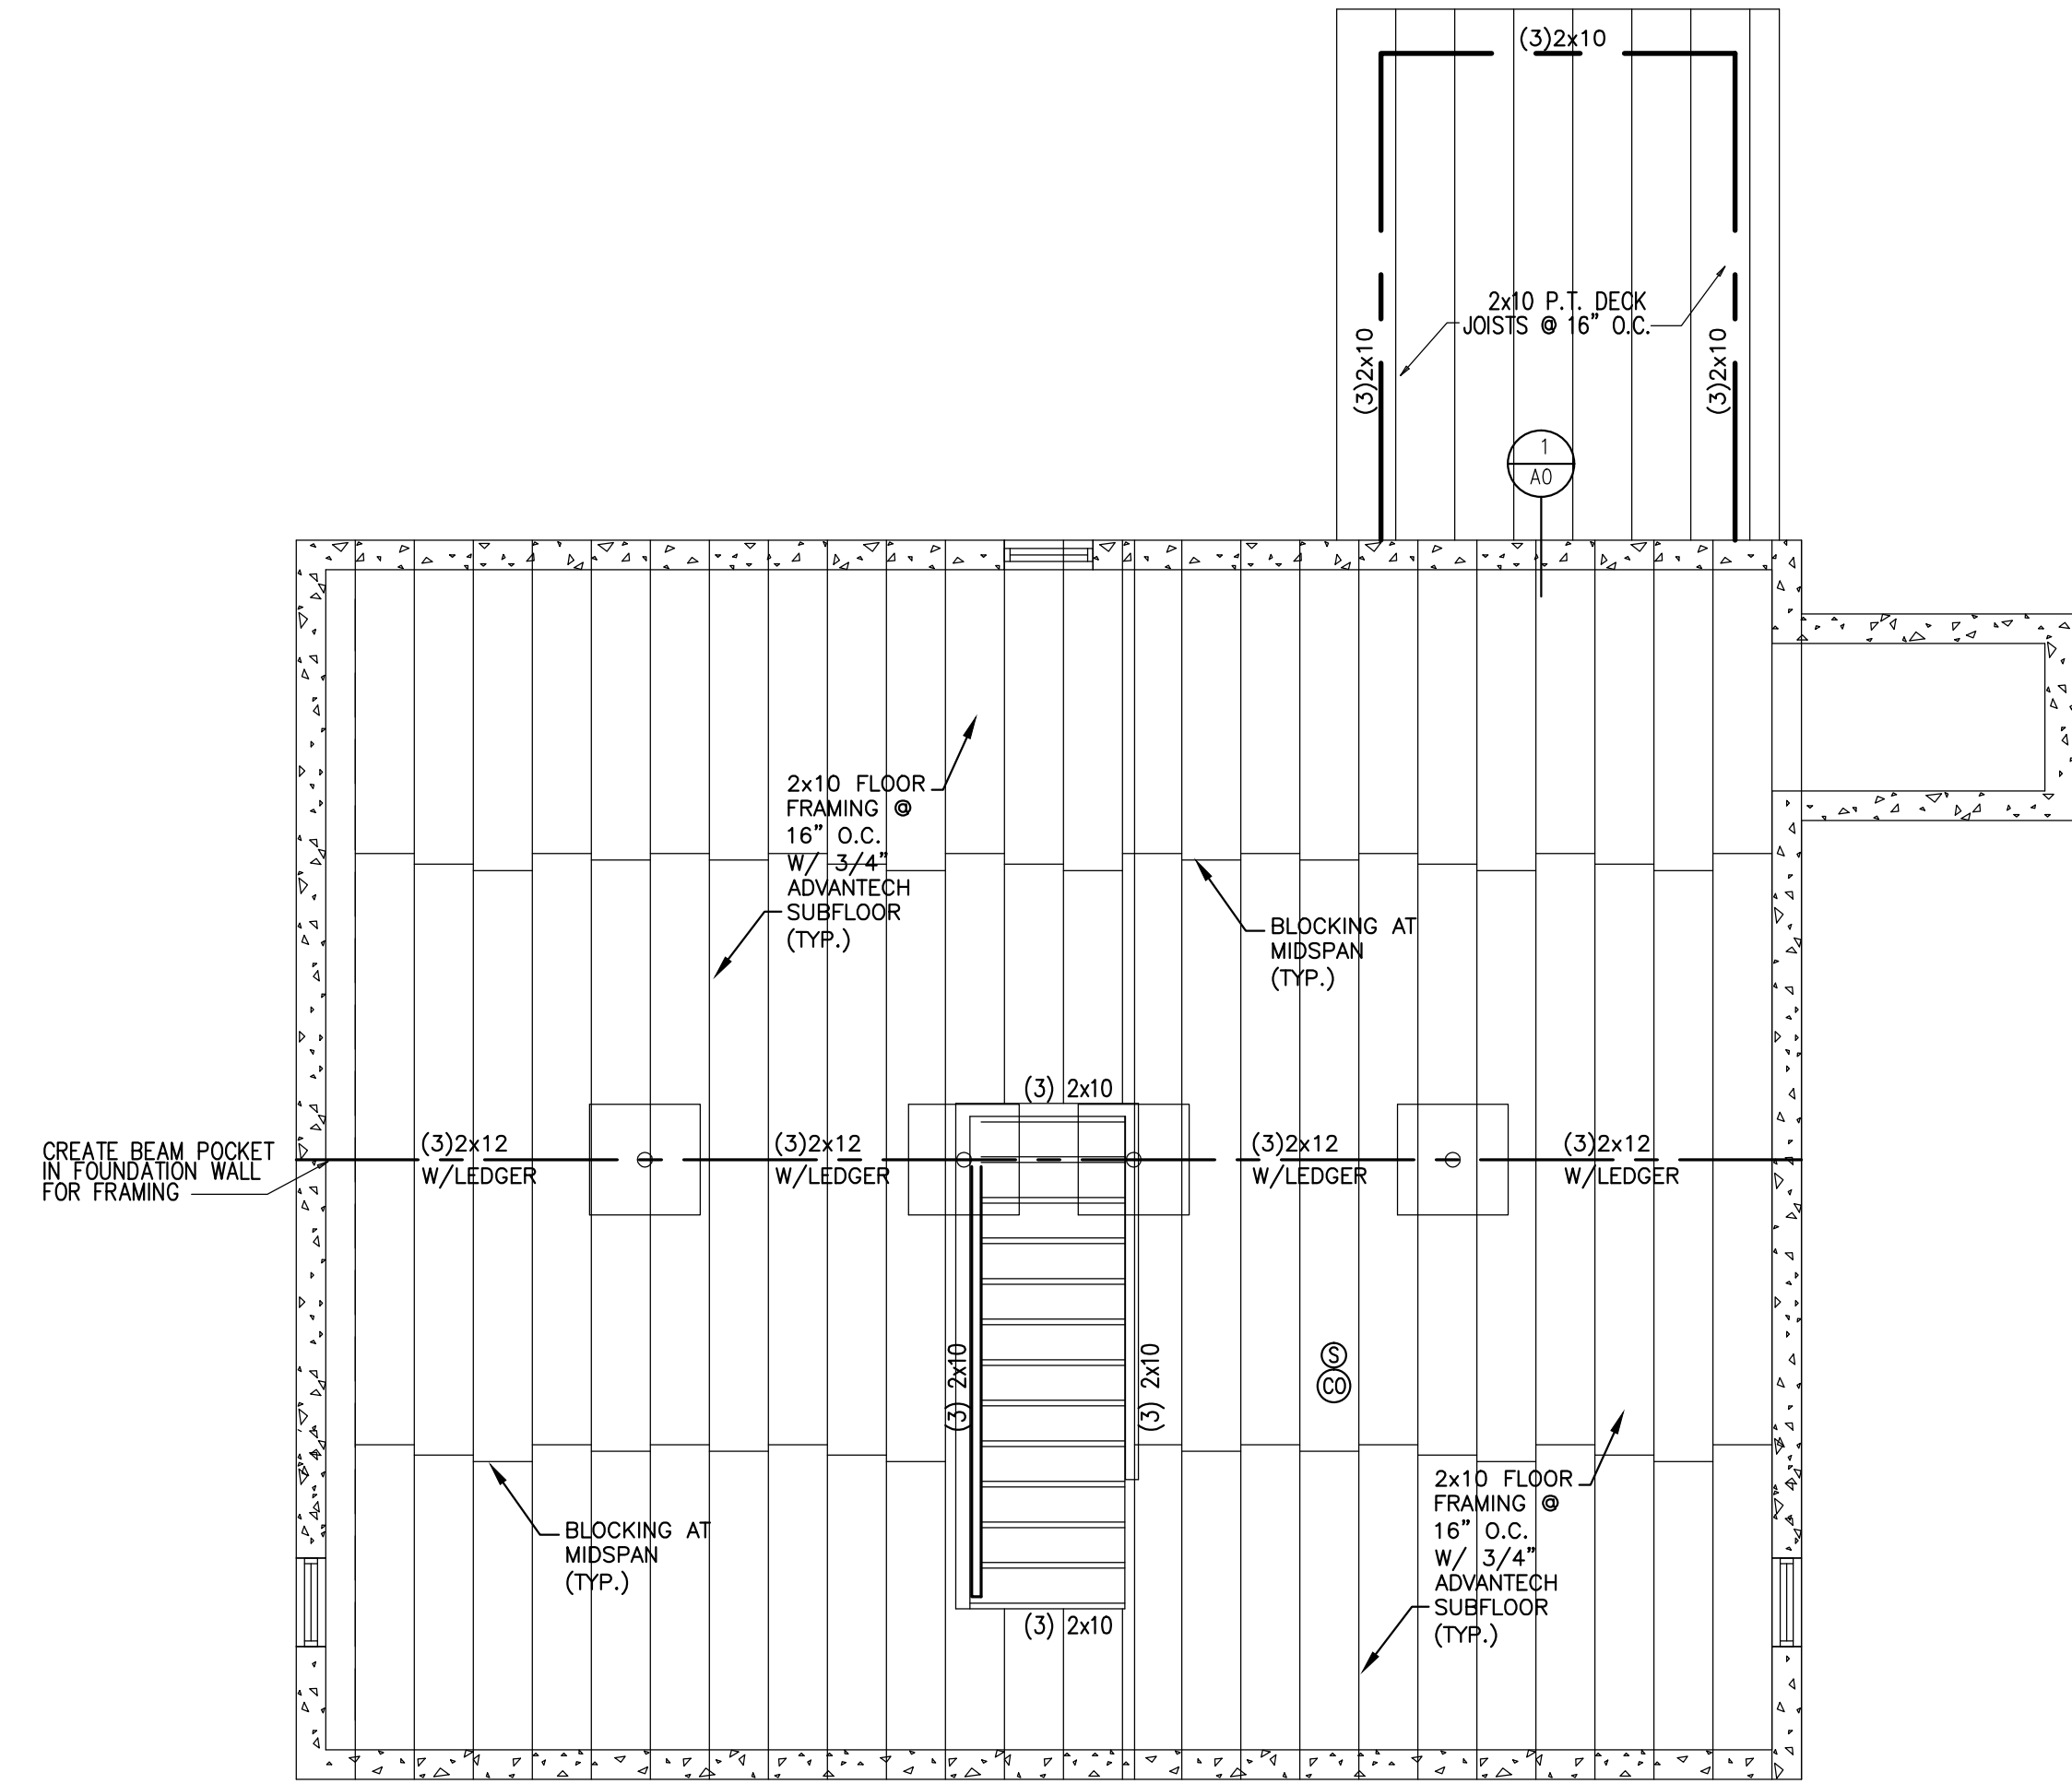


**FIRST FLOOR FRAMING PLAN**  
1/4" = 1'-0"

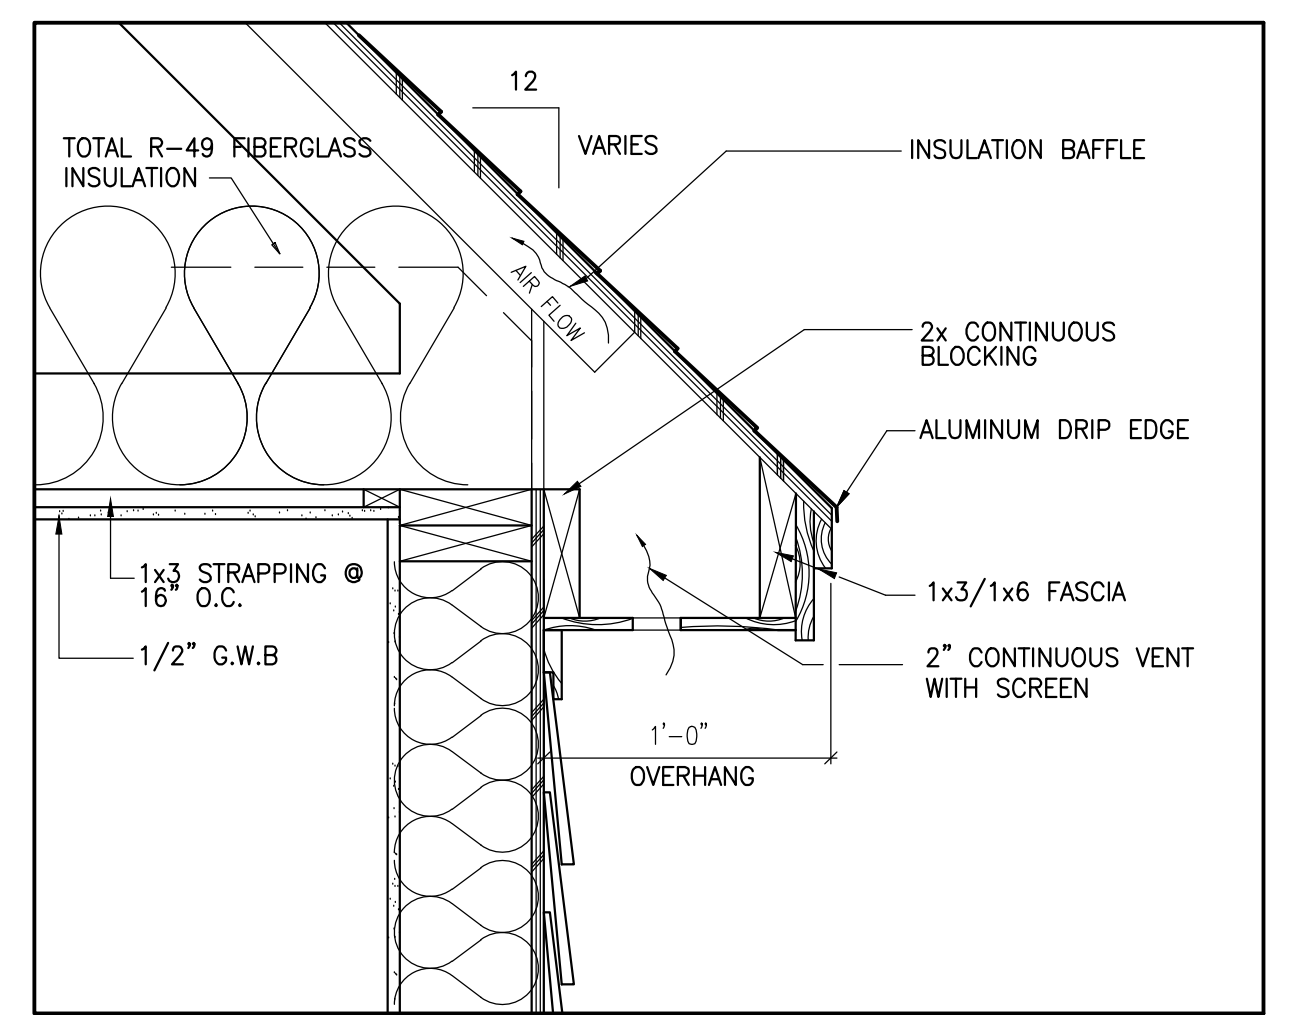

**1 EAVE DETAIL** SCALE: 1 1/2" = 1'-0"

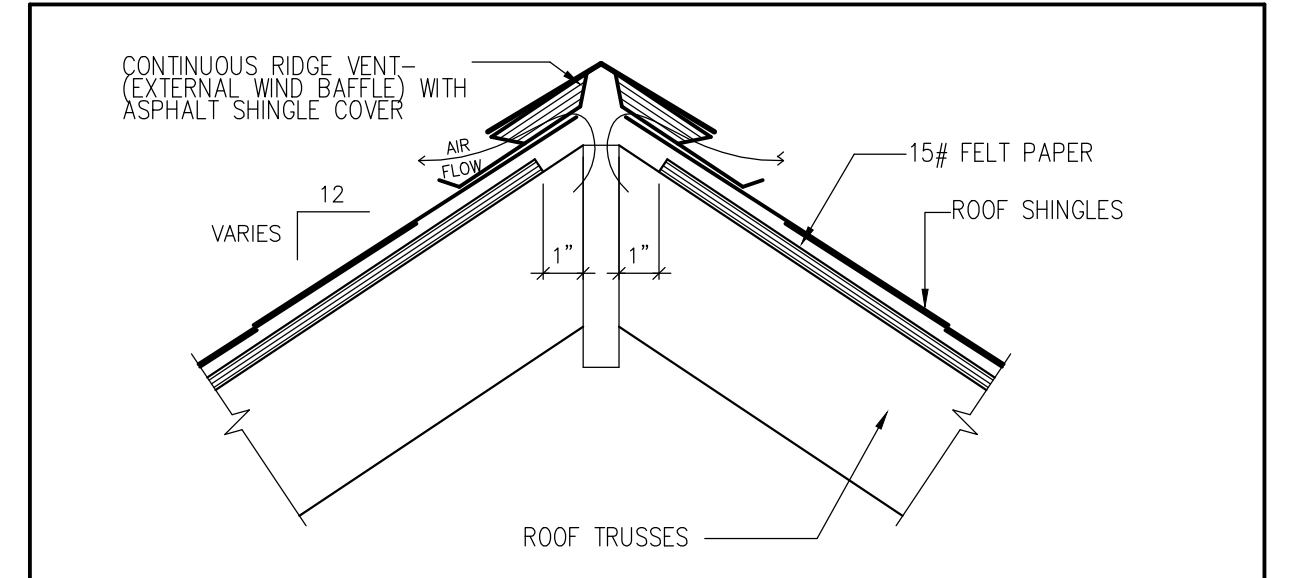

**2 RIDGE VENT DETAIL** SCALE: 1 1/2" = 1'-0"

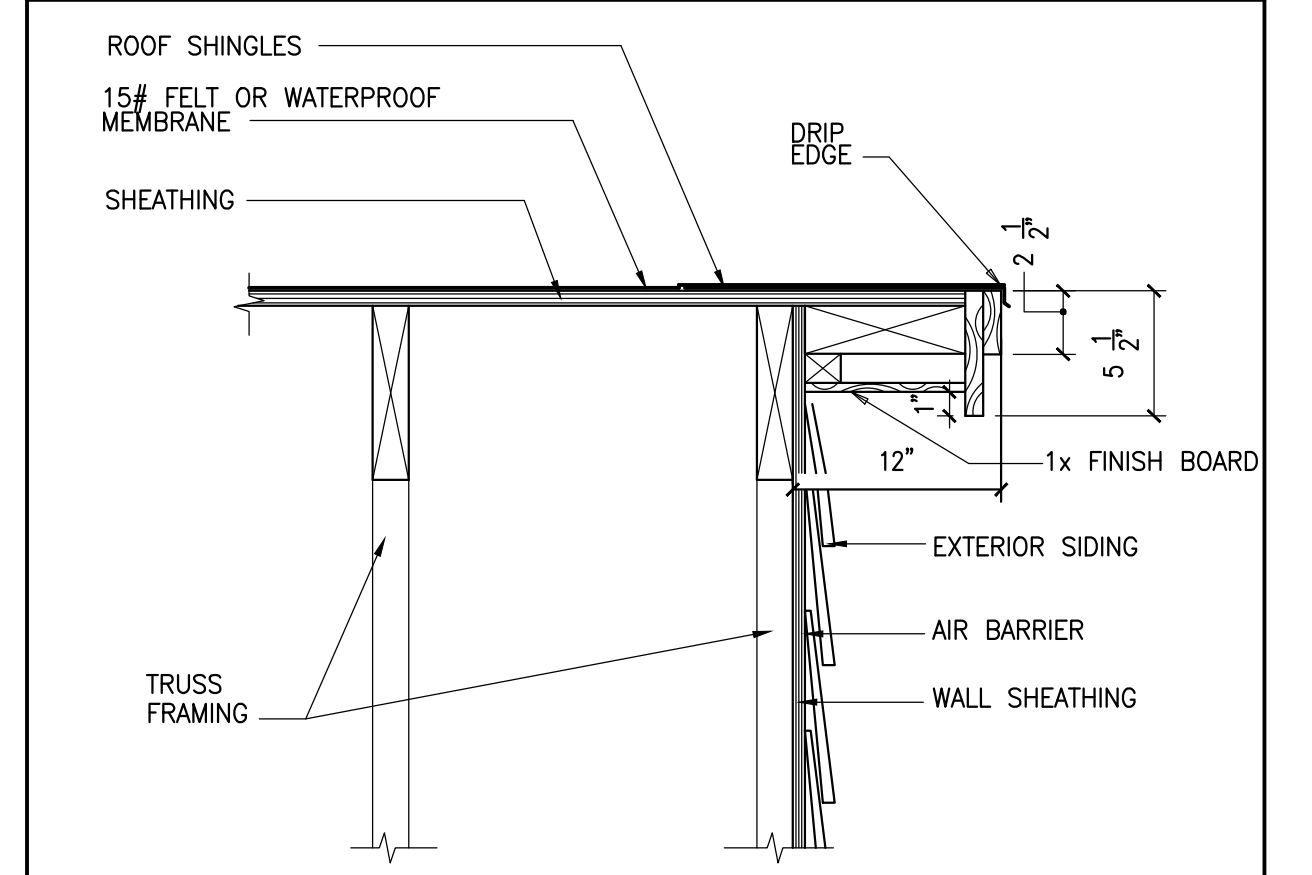

**3 RAKE DETAIL** SCALE: 1 1/2" = 1'-0"

**BARRINGER RESIDENCE**  
**PORTLAND, MAINE**

DRAWINGS THIS SHEET  
FIRST FLOOR PLAN  
SECOND FLOOR PLAN  
FRAMING PLANS  
DETAILS

**A1**

12/7/13