


BATH FLOOR PLAN WITH FIXTURES

4-12

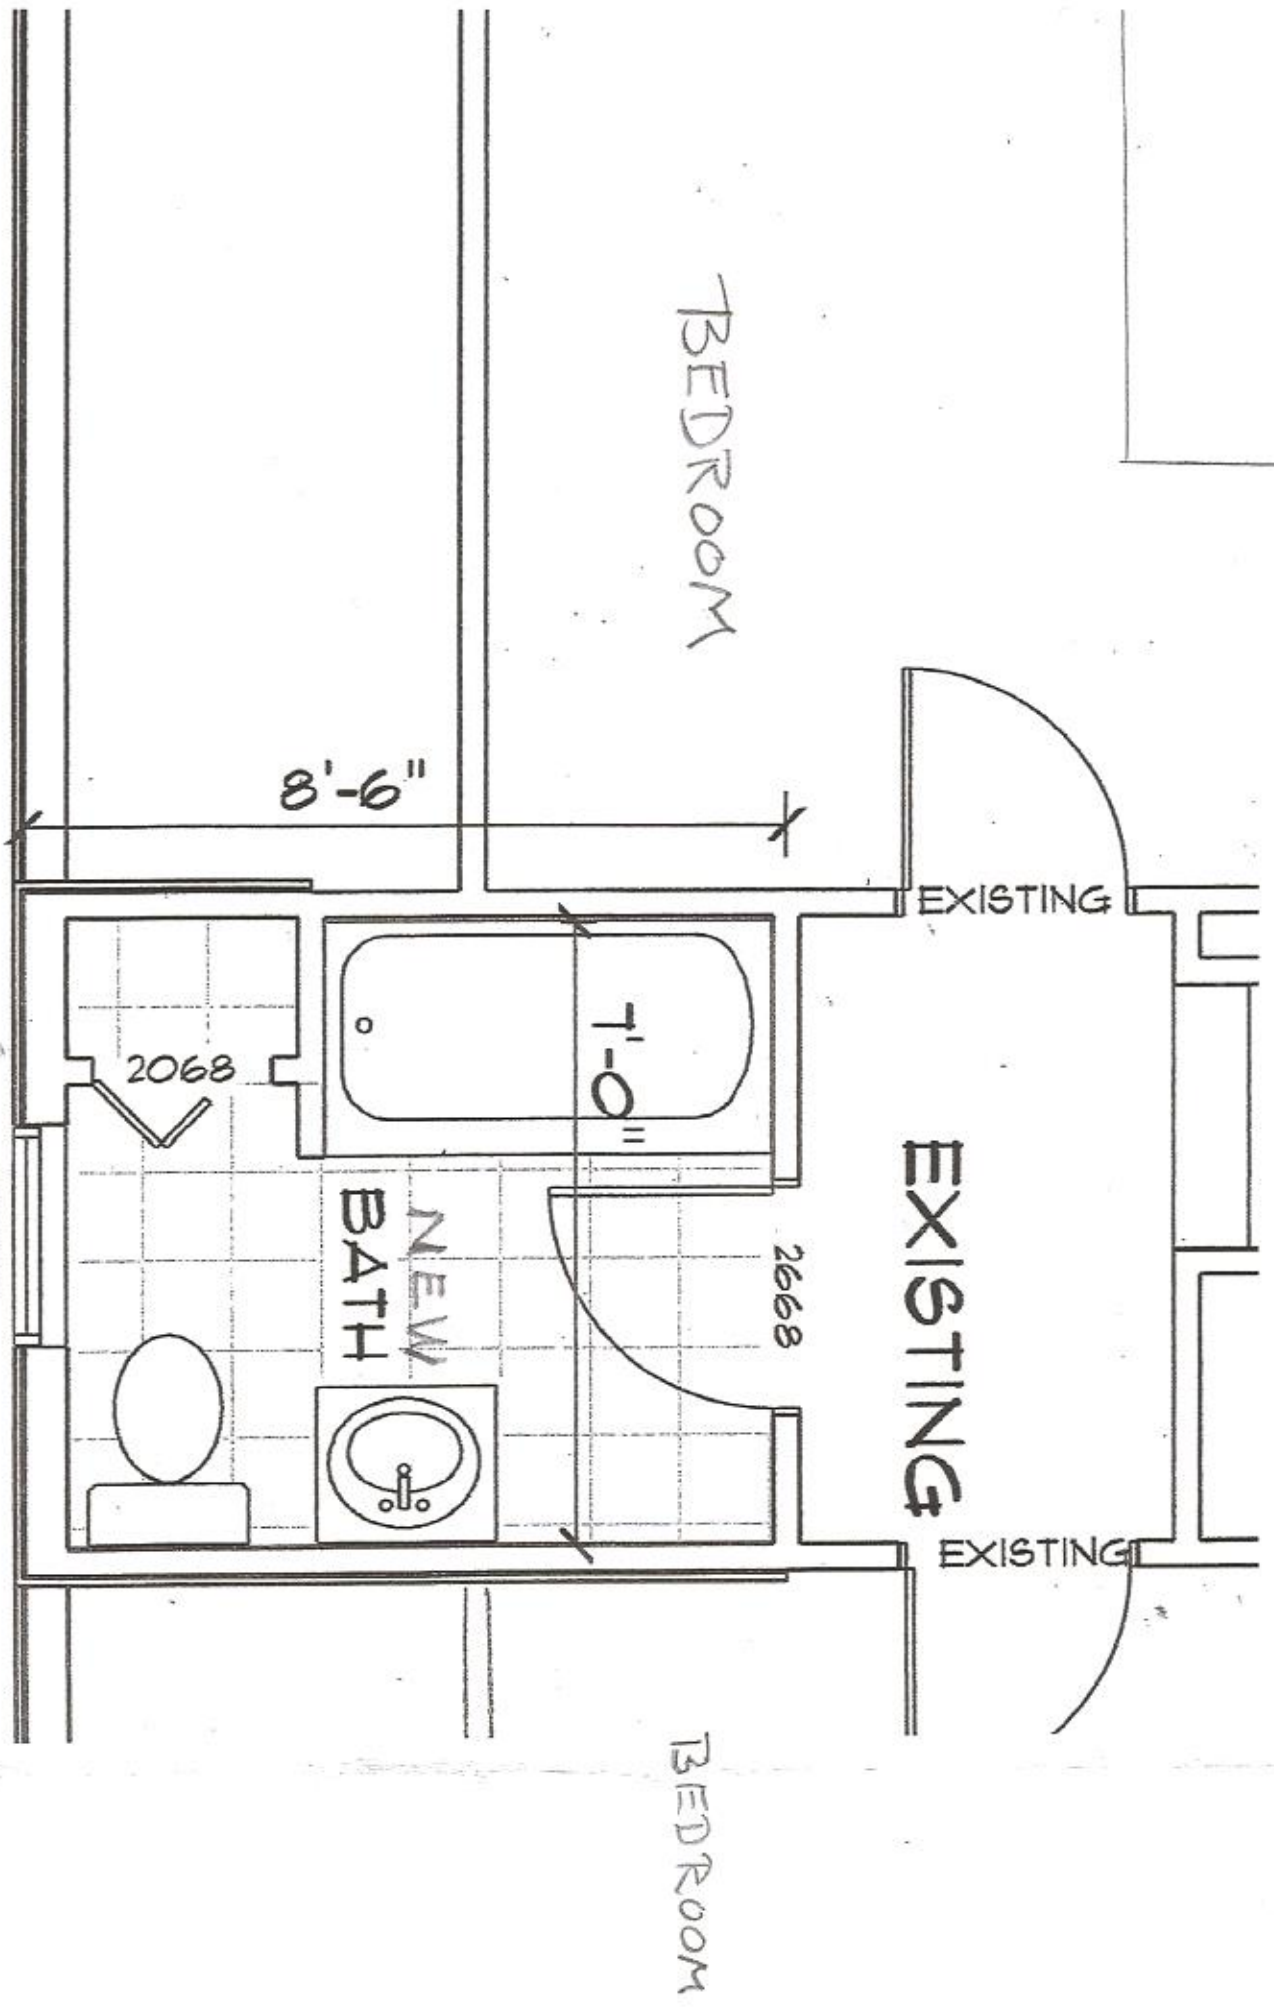

BEDROOM

BEDROOM

8'-6"

7'-0"

2668

2068

NEW BATH

EXISTING

EXISTING

EXISTING

TW2436

1/2" = 1'

NOT TO SCALE

123 WYNSIDE RD