


1 TAX MAP OVERLAY
SCALE NOTED

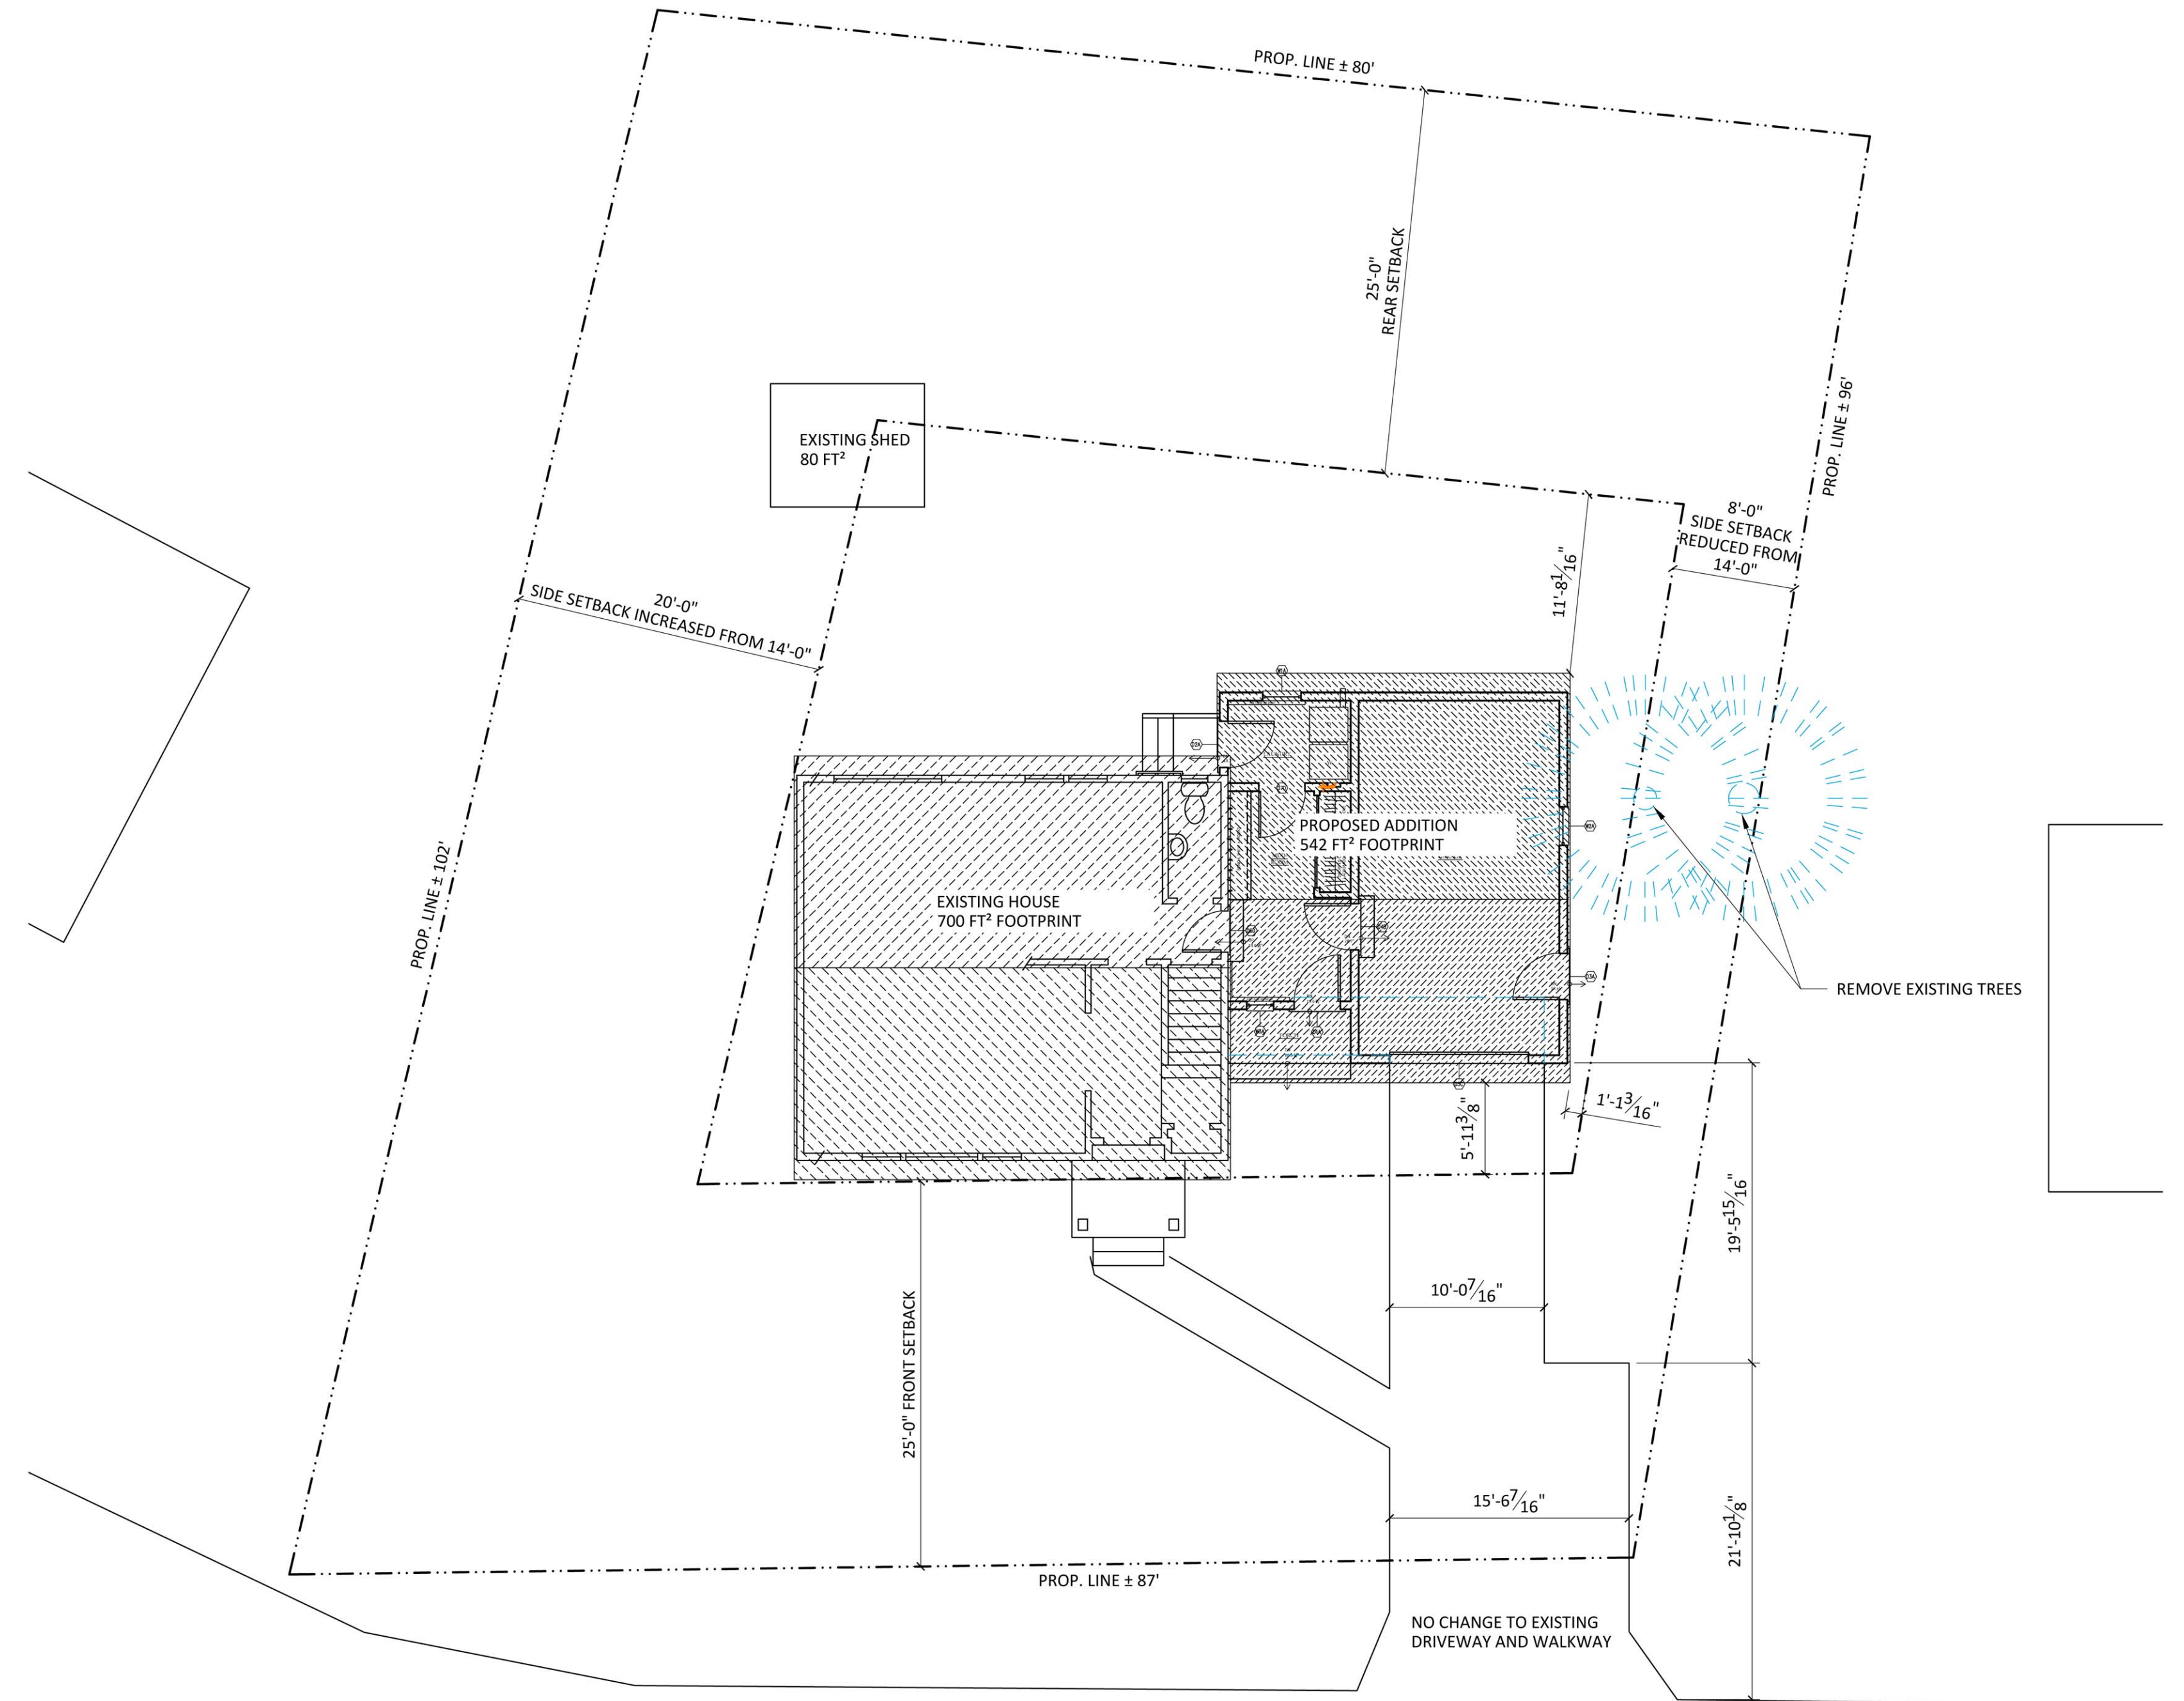

GROVESIDE ROAD

NOTE
THIS IS NOT A BOUNDARY SURVEY NOR WAS IT CREATED BY A LICENSED LAND SURVEYOR. THIS SITE PLAN WAS CREATED BY THE DESIGNER BASED ON INFORMATION GATHERED FROM THE MUNICIPALITY'S GIS DATABASE, THE MORTGAGE PLOT PLAN, MEASUREMENTS TAKEN ON SITE AND FROM GOOGLE EARTH. THE DESIGNER SHALL NOT BE LIABLE FOR ANY DAMAGES OR CLAIMS THAT ARE THE RESULT OF WORK INITIATED OR COMPLETED BASED ON THIS SITE PLAN..

2 SITE PLAN
3/8" = 1'-0"

